







**HOWARD UNIVERSITY**

HUARCH 271(512)

Structural:

Civil:

MEP:

**FINAL EXAM PROJECT**  
**FIRESTATION 4**  
2020 MAIN STREET

REVISIONS

NO.	DATE	DESCRIPTION


Sheet Title:  
**SECOND FLOOR PLAN**

Project Number: 2020-0006  
 Issue Date: APRIL 21, 2020  
 Student Name: DEAN BAILEY  
 Student ID: @0280299  
 Drawing Scale: 1/8" = 1'-0"  
 Sheet Number:

**A102**

**Department Legend**

- APARATUS/ SUPPORT
- BACK OF HOUSE
- CIRCULATION
- LIVING/ SLEEPING
- VERTICAL CIRCULATION

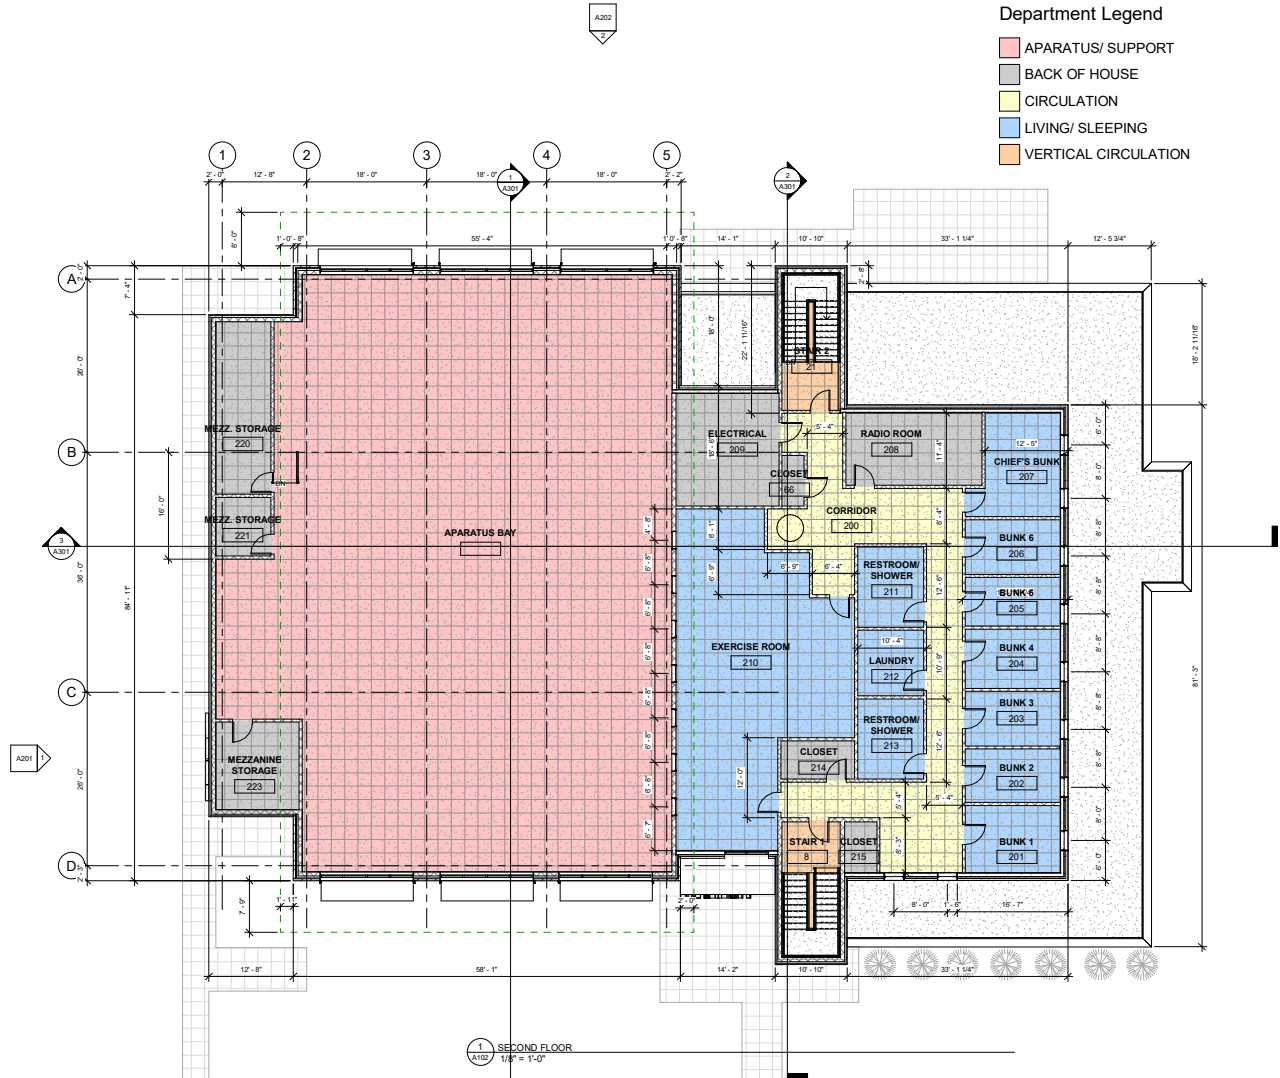

1 SECOND FLOOR  
1/8" = 1'-0"



**HOWARD UNIVERSITY**

HUARCH 271 (S12)

Structural:

Civil:

MEP:

**FINAL EXAM PROJECT**  
**FIRESTATION 4**  
 2020 MAIN STREET

REVISIONS


NO.	DATE	DESCRIPTION

DRAWN BY:


**SOUTH & WEST ELEVATIONS**

Project Number: 2020-0006  
 Issue Date: APRIL 21, 2020  
 Student Name: DEAN BAILEY  
 Student ID: @0280299  
 Drawing Scale: 1/8" = 1'-0"  
 Sheet Number:

**A201**

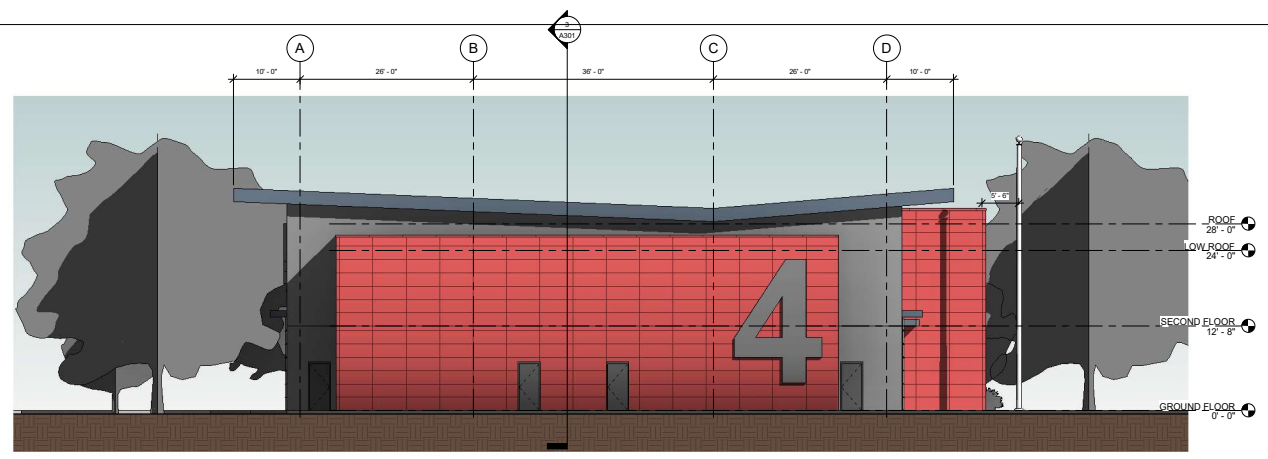

1 West  
 A201  
 1/8" = 1'-0"

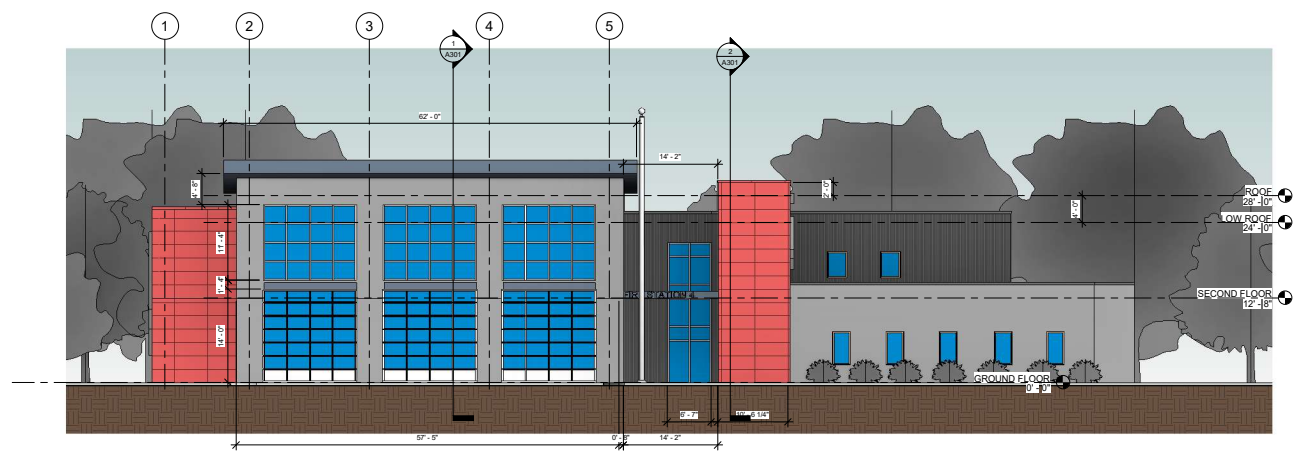

2 South  
 A201  
 1/8" = 1'-0"



**HOWARD UNIVERSITY**

HUARCH 271(512)

Structural:

Civil:

MEP:

**FINAL EXAM PROJECT**

**FIRESTATION 4**

2020 MAIN STREET

REVISIONS


NO.	DATE	DESCRIPTION

Sheet Title:


**NORTH & EAST ELEVATIONS**

Project Number: 2020-0006  
 Issue Date: APRIL 21, 2020  
 Student Name: DEAN BAILEY  
 Student ID: @0280299  
 Drawing Scale: 1/8" = 1'-0"  
 Sheet Number:

**A202**

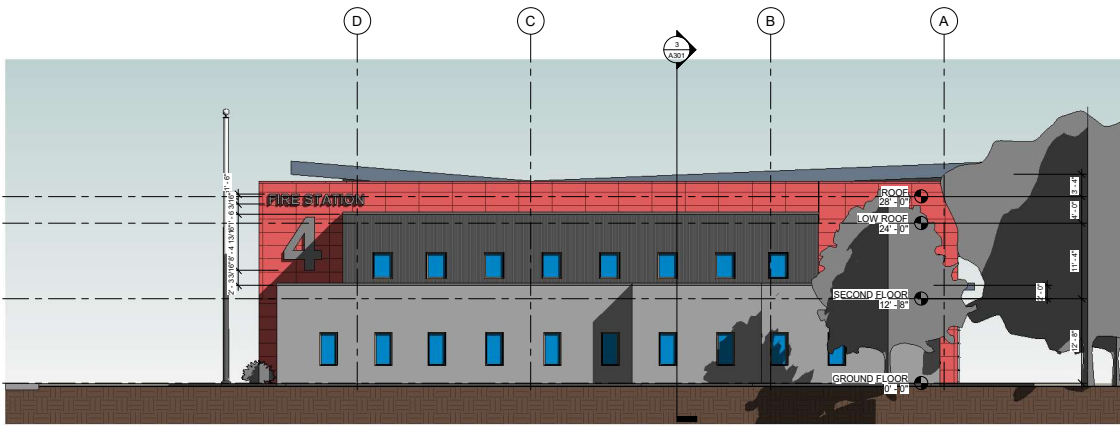


1 East  
1/8" = 1'-0"

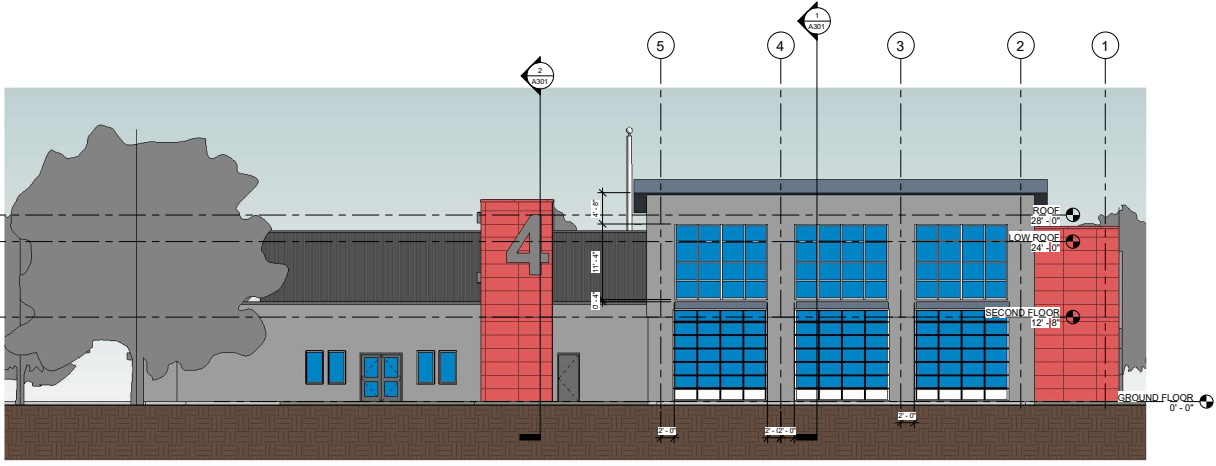


2 North  
1/8" = 1'-0"




5 3D SECTION 2  
A301

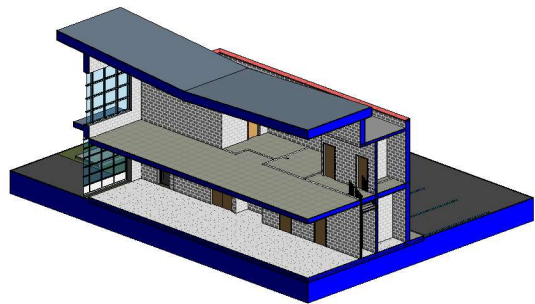


4 3D SECTION 1  
A301

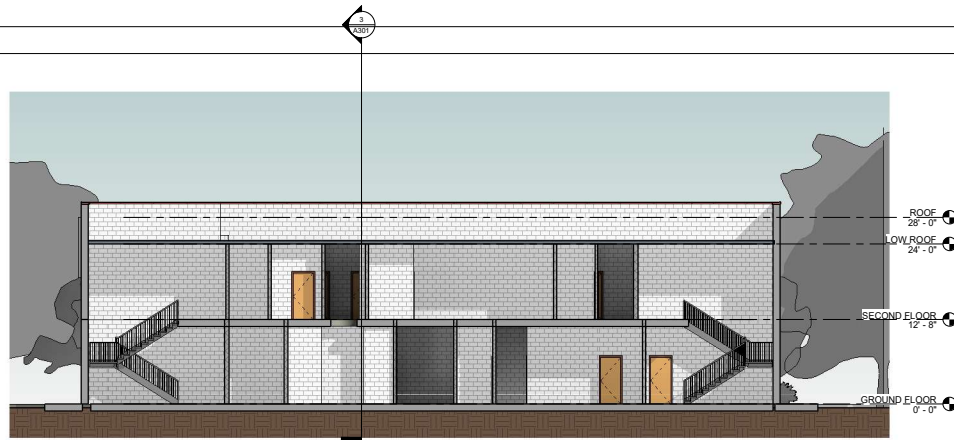


2 Section 1  
A301  
1/8" = 1'-0"

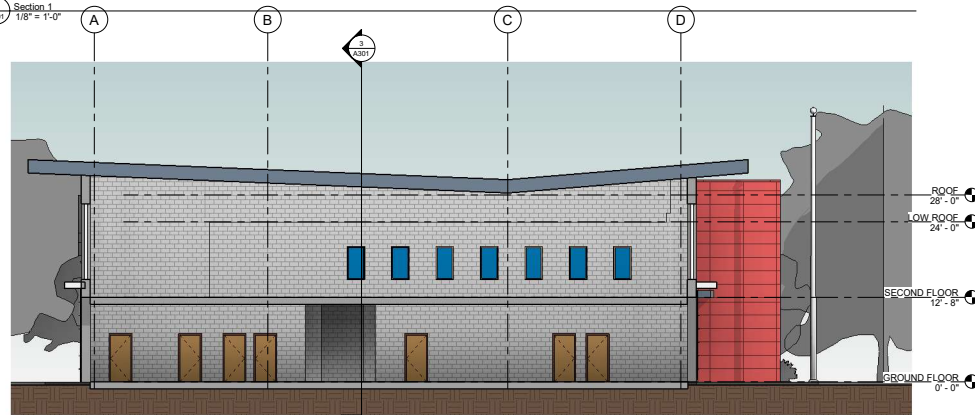

1 Section 2  
A301  
1/8" = 1'-0"

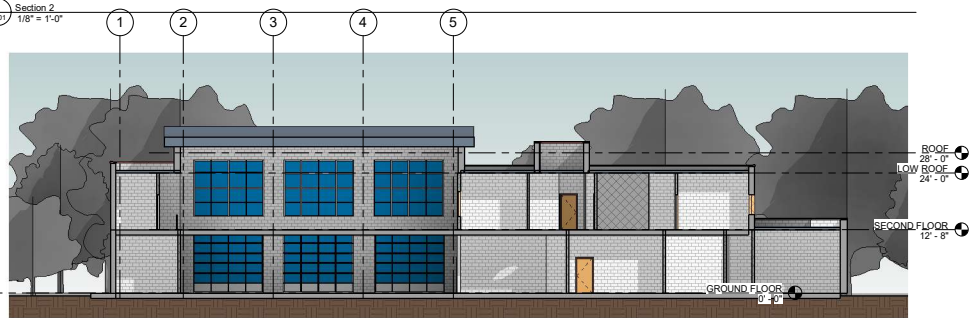

3 Section 3  
A301  
3/32" = 1'-0"



**HOWARD UNIVERSITY**  
1867

HUARCH 271(512)

Structural:

Civil:

MEP:

**FINAL EXAM PROJECT**

**FIRESTATION 4**

2020 MAIN STREET

REVISIONS		
NO.	DATE	DESCRIPTION

Sheet Title: **SECTIONS**

Project Number: 2020-0006

Issue Date: APRIL 21, 2020

Student Name: DEAN BAILEY

Student ID: 60280299

Drawing Scale: As Indicated

Sheet Number: **A301**