
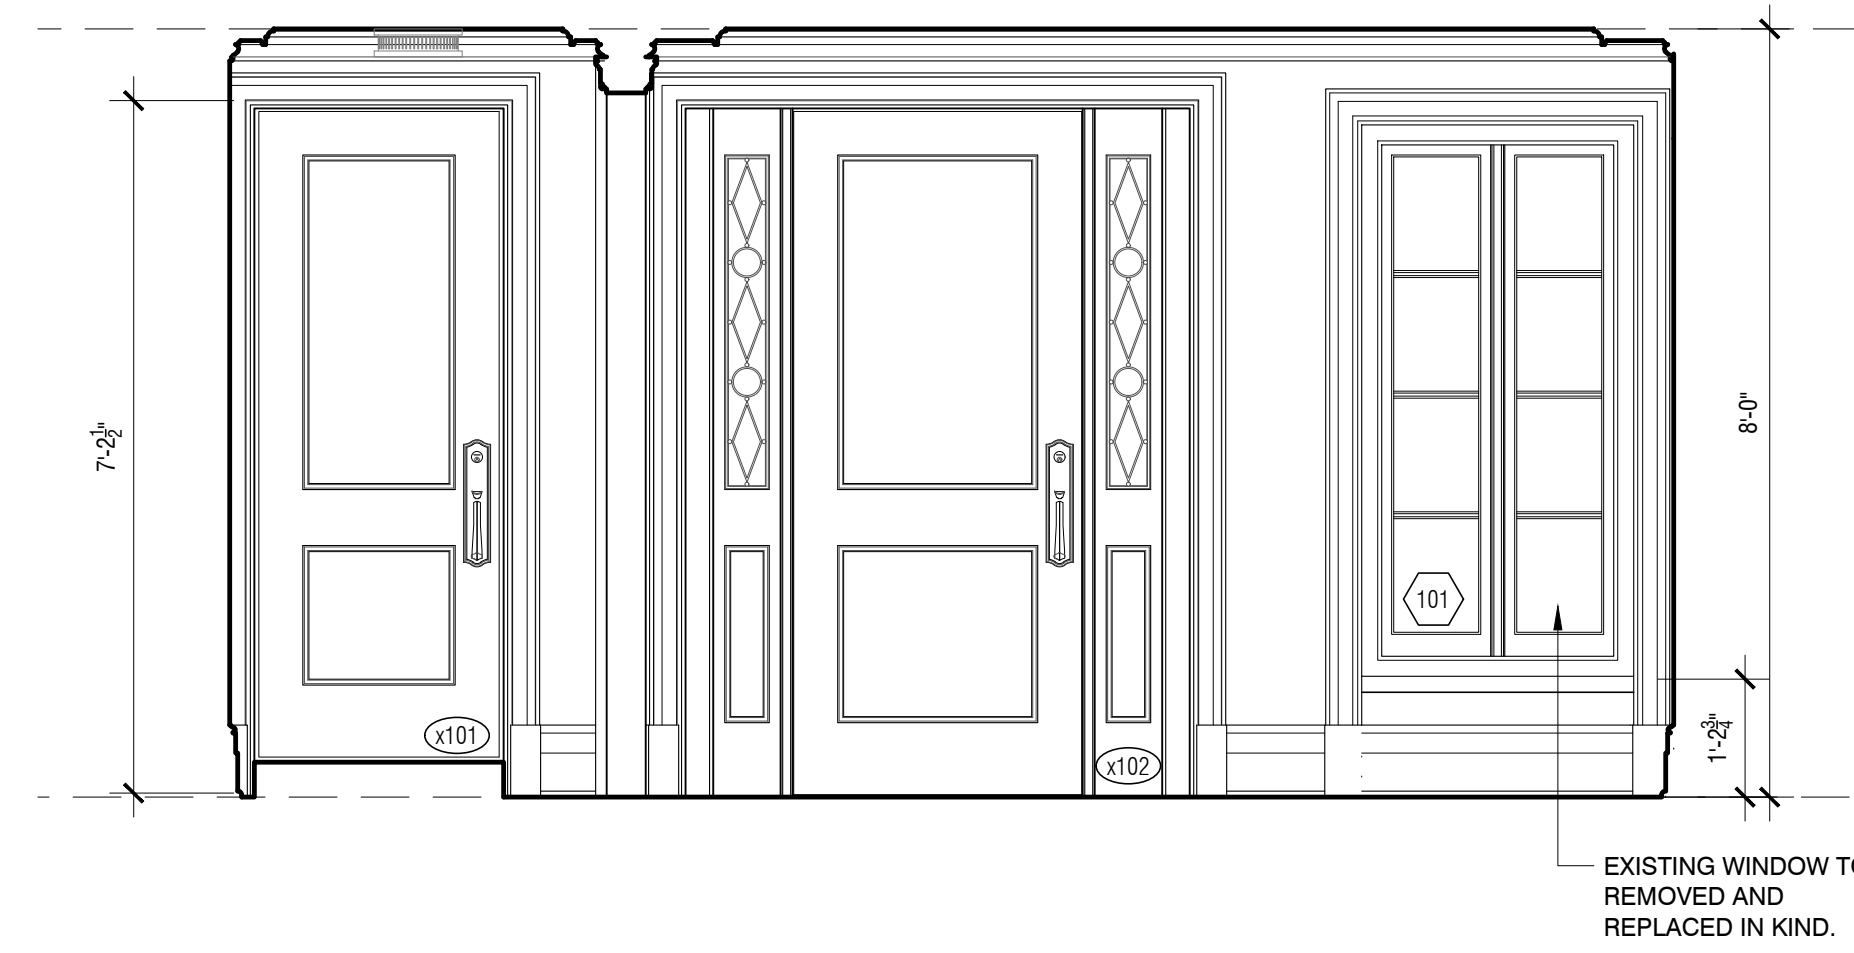




6 101 ENTRY - NORTH ELEVATION
1/2" = 1'-0"

3 101 ENTRY - EAST ELEVATION
1/2" = 1'-0"

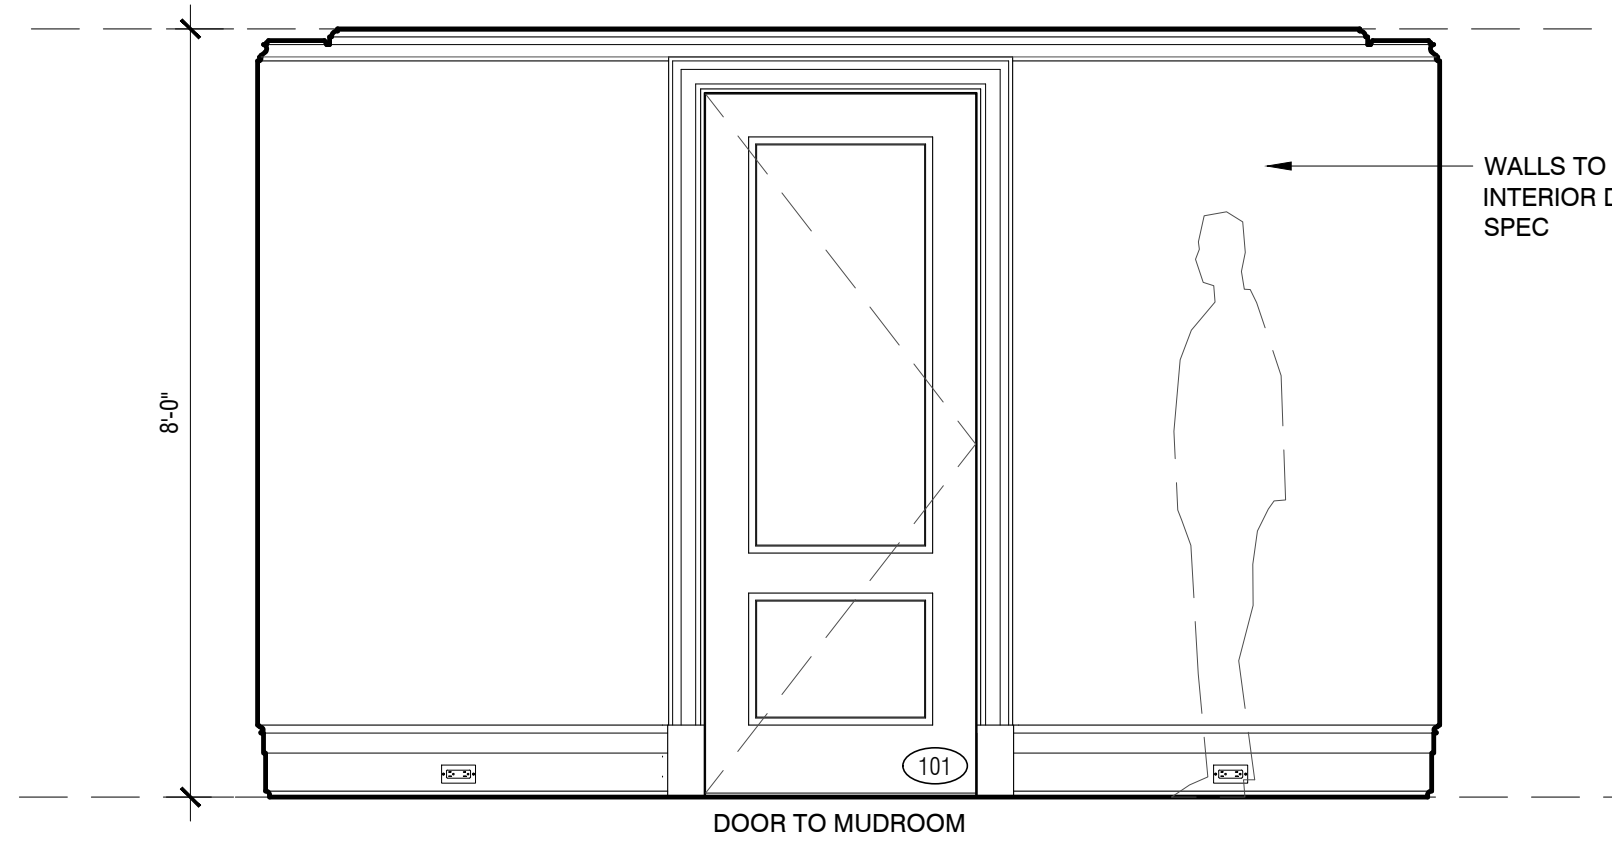

5 101 ENTRY - SOUTH ELEVATION
1/2" = 1'-0"

2 101 ENTRY - WEST ELEVATION
1/2" = 1'-0"

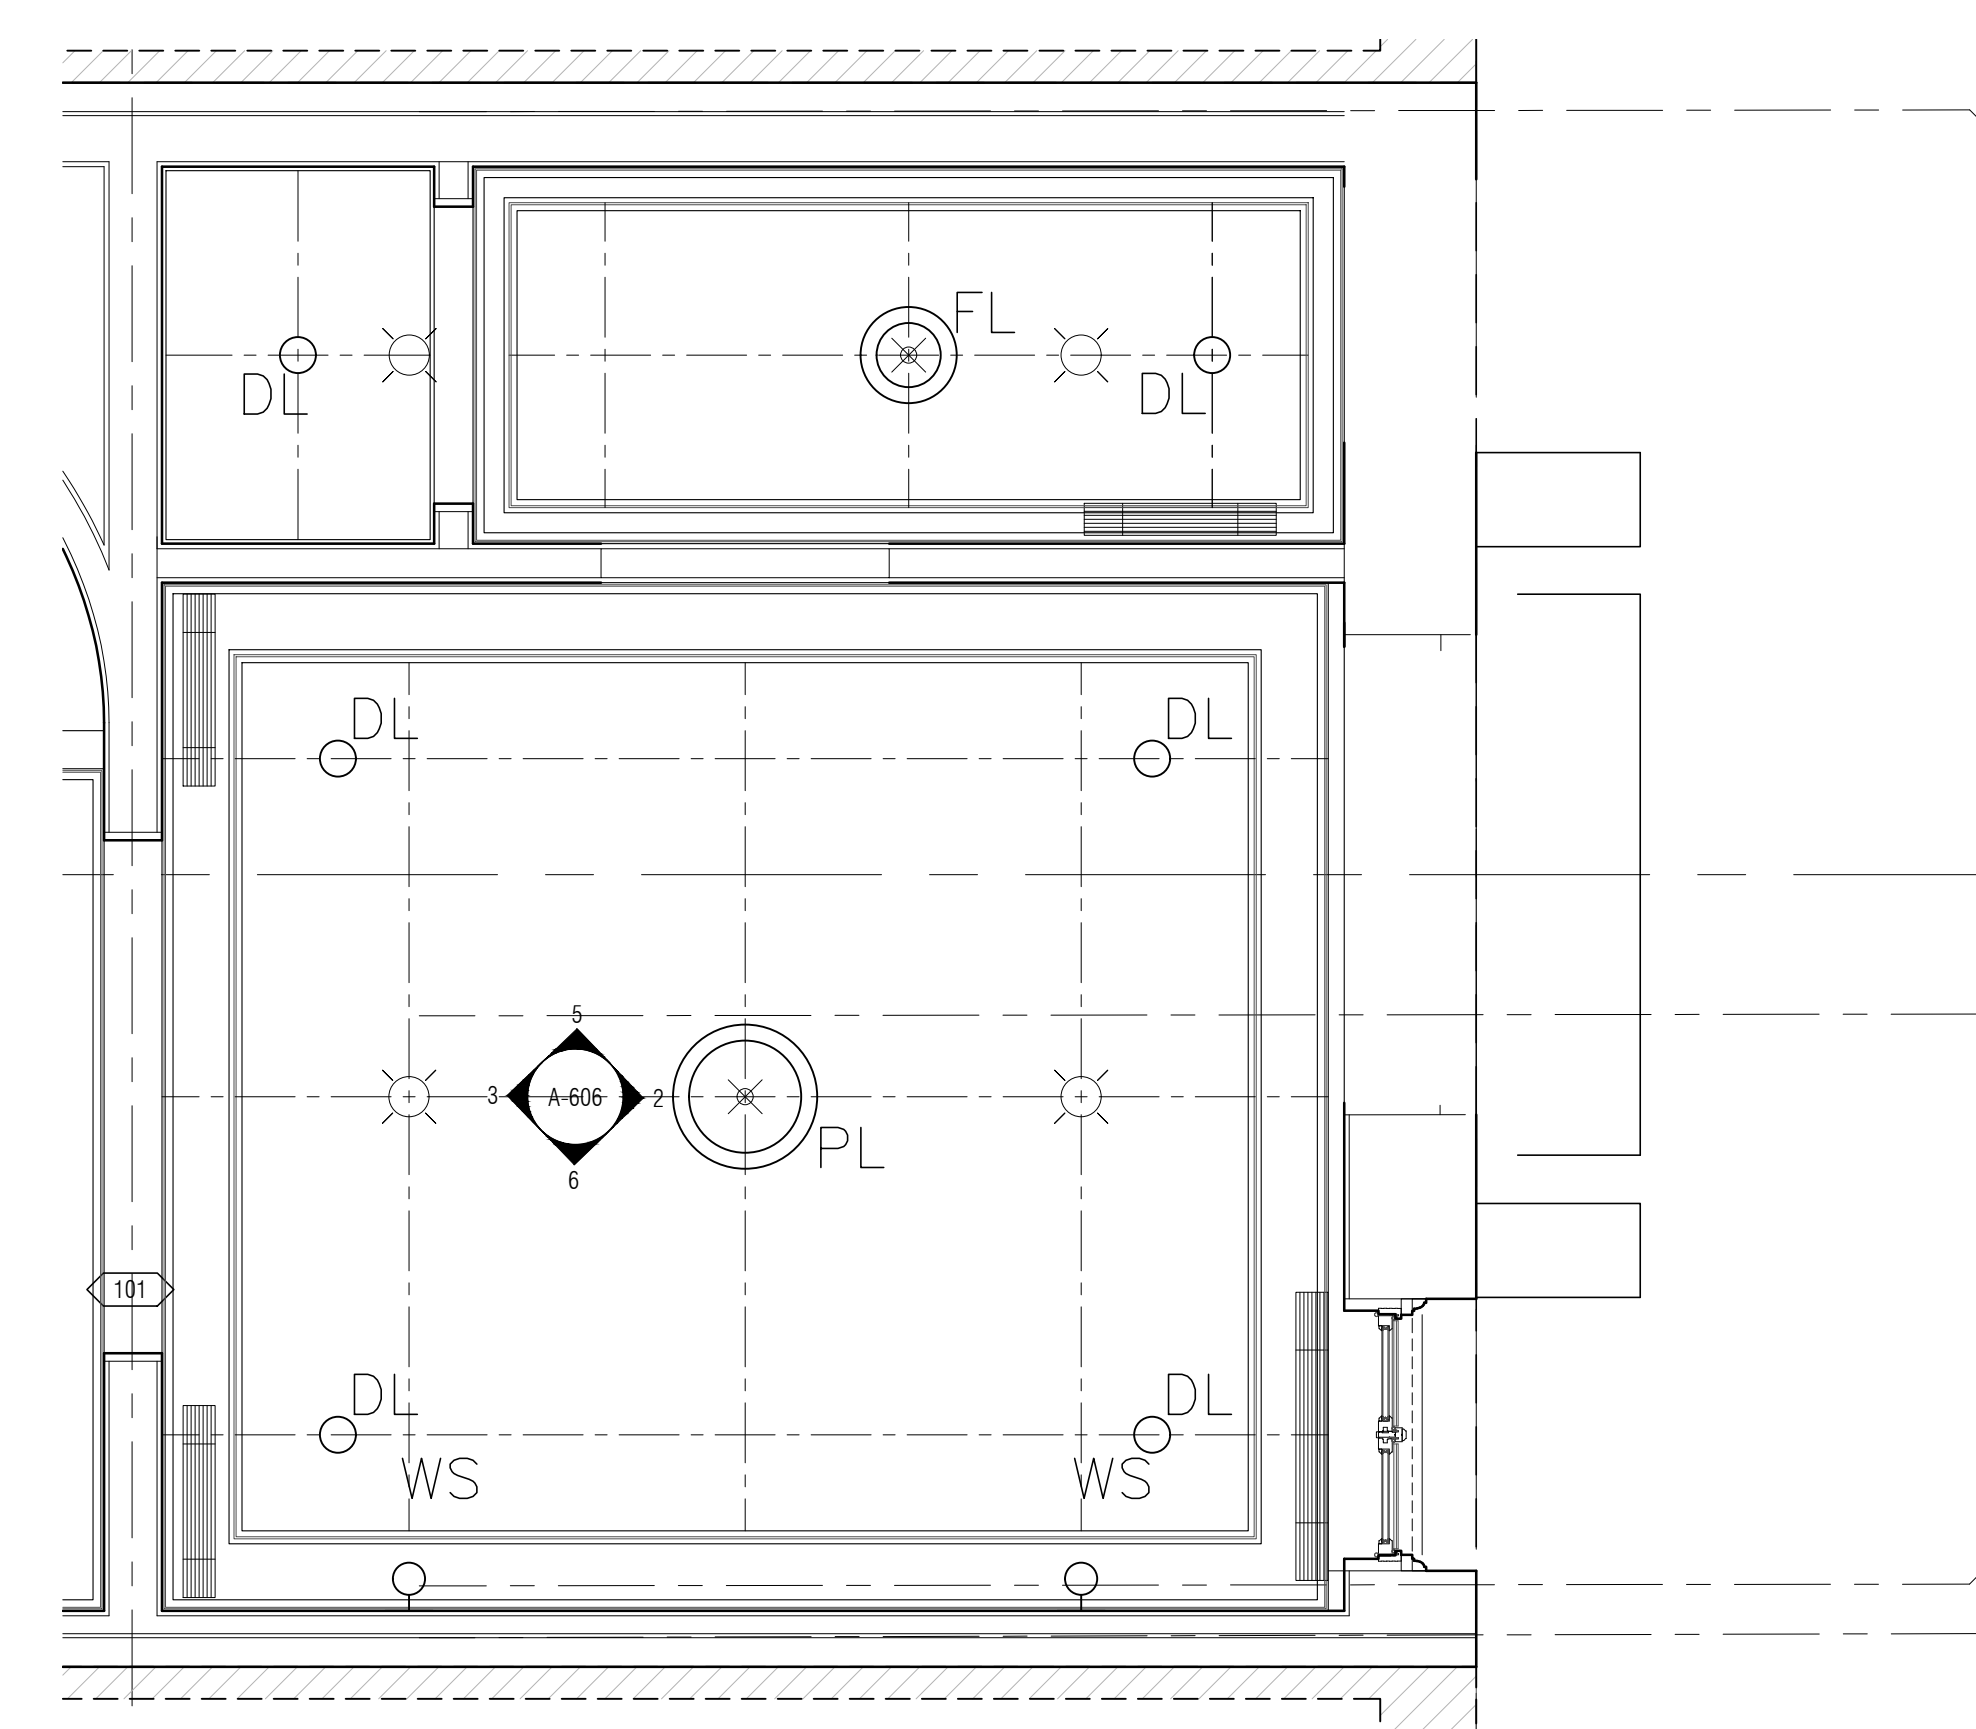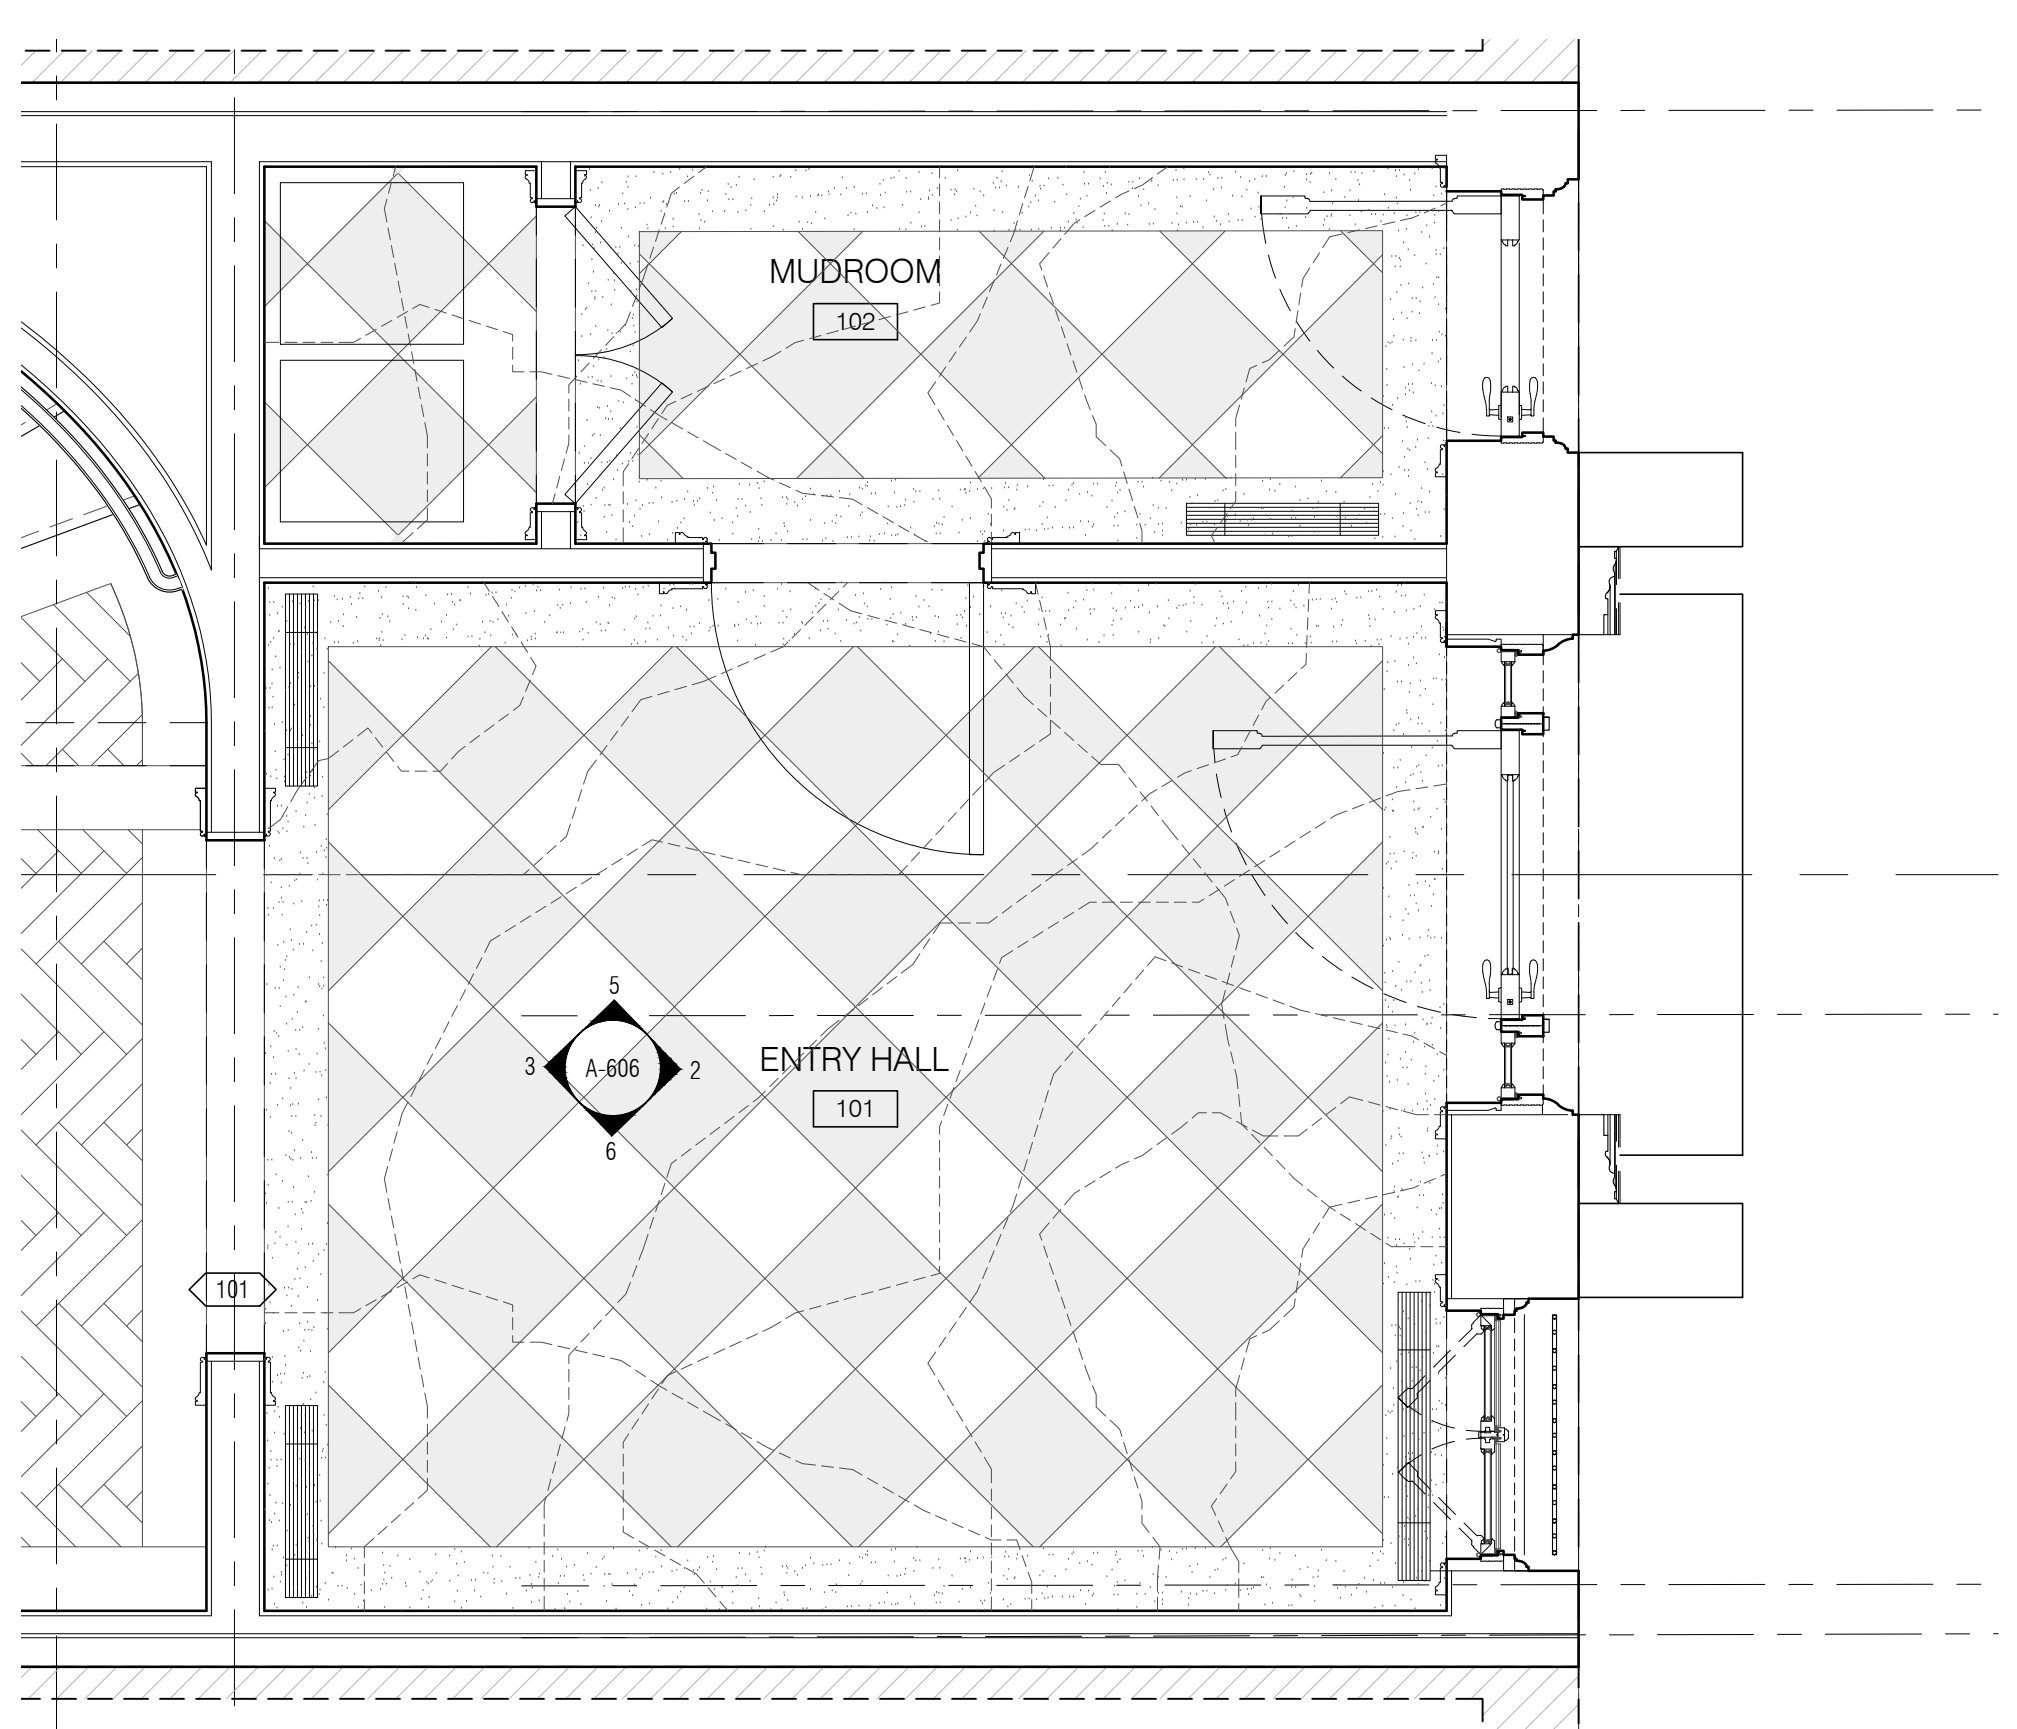


4 101 ENTRY - PLAN
1/2" = 1'-0"

1 101 ENTRY - RCP
1/2" = 1'-0"

LEGEND / NOTES

KEY PLAN

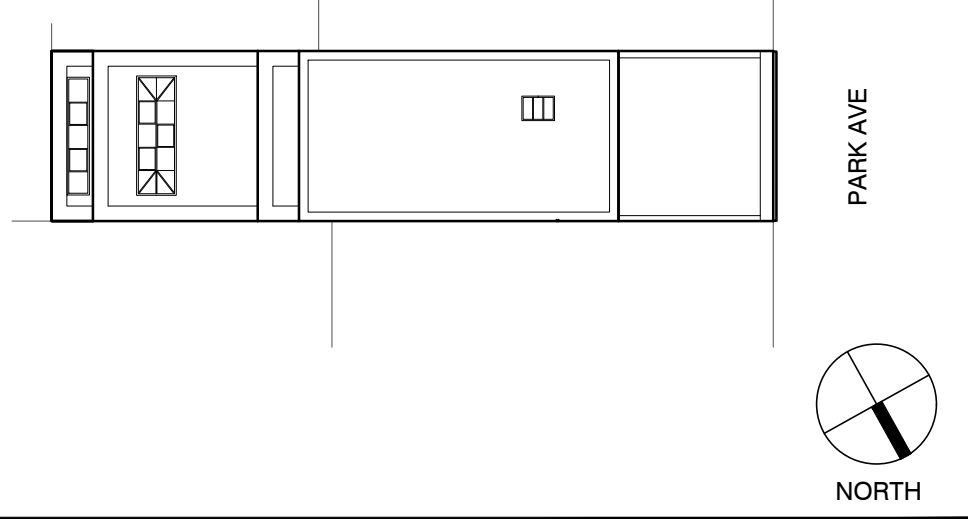

THIS IS A PRELIMINARY DRAWING
NOT ISSUED FOR CONSTRUCTION PURPOSES.

No.	ISSUE	DATE
2	RE-ISSUE FOR PRICING	05/15/2024
1	ISSUE FOR PRICING	03/26/2024

1149 PARK AVENUE
NEW YORK, NY 10128


ROBERT A.M. STERN ARCHITECTS, LLP
ONE PARK AVENUE, NEW YORK, NY 10016
TEL (212) 967-5100 | FAX (212) 967-5588

INT ELEVS - 101 ENTRY HALL & 102 MUDROOM

PROJECT NO: A23029
CAD FILE NO: A-606 INT ELEVS - 101 ENTRY HALL & 102 MUDROOM
DRAWING NO: A-606

LEGEND / NOTES

KEY PLAN

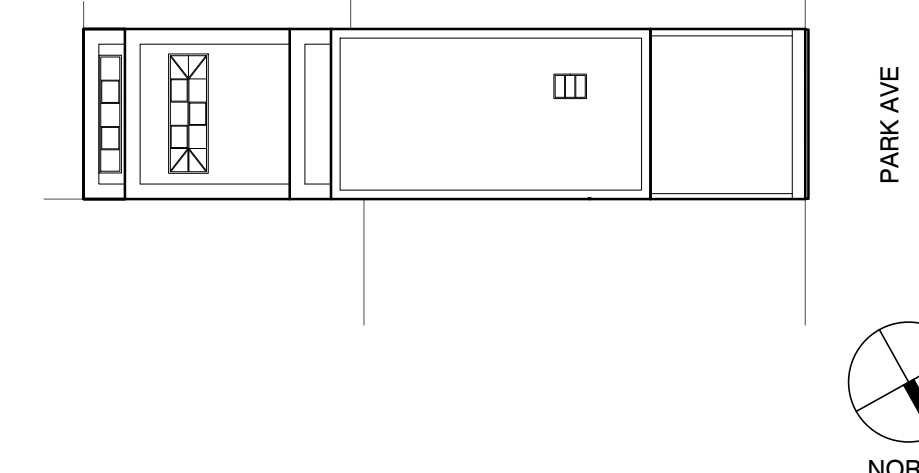

THIS IS A PRELIMINARY DRAWING
NOT ISSUED FOR CONSTRUCTION PURPOSES.

No.	ISSUE	DATE
2	RE-ISSUE FOR PRICING	05/15/2024
1	ISSUE FOR PRICING	03/26/2024

1149 PARK AVENUE
NEW YORK, NY 10128

ROBERT A.M. STERN ARCHITECTS, LLP

ONE PARK AVENUE, NEW YORK, NY 10016
TEL (212) 967-5100 | FAX (212) 967-5588


INT ELEVS - 103 FOYER

PROJECT NO: A23029


CAD FILE NO: A-607 INT ELEVS - 103
FOYER

DRAWING NO:


A-607

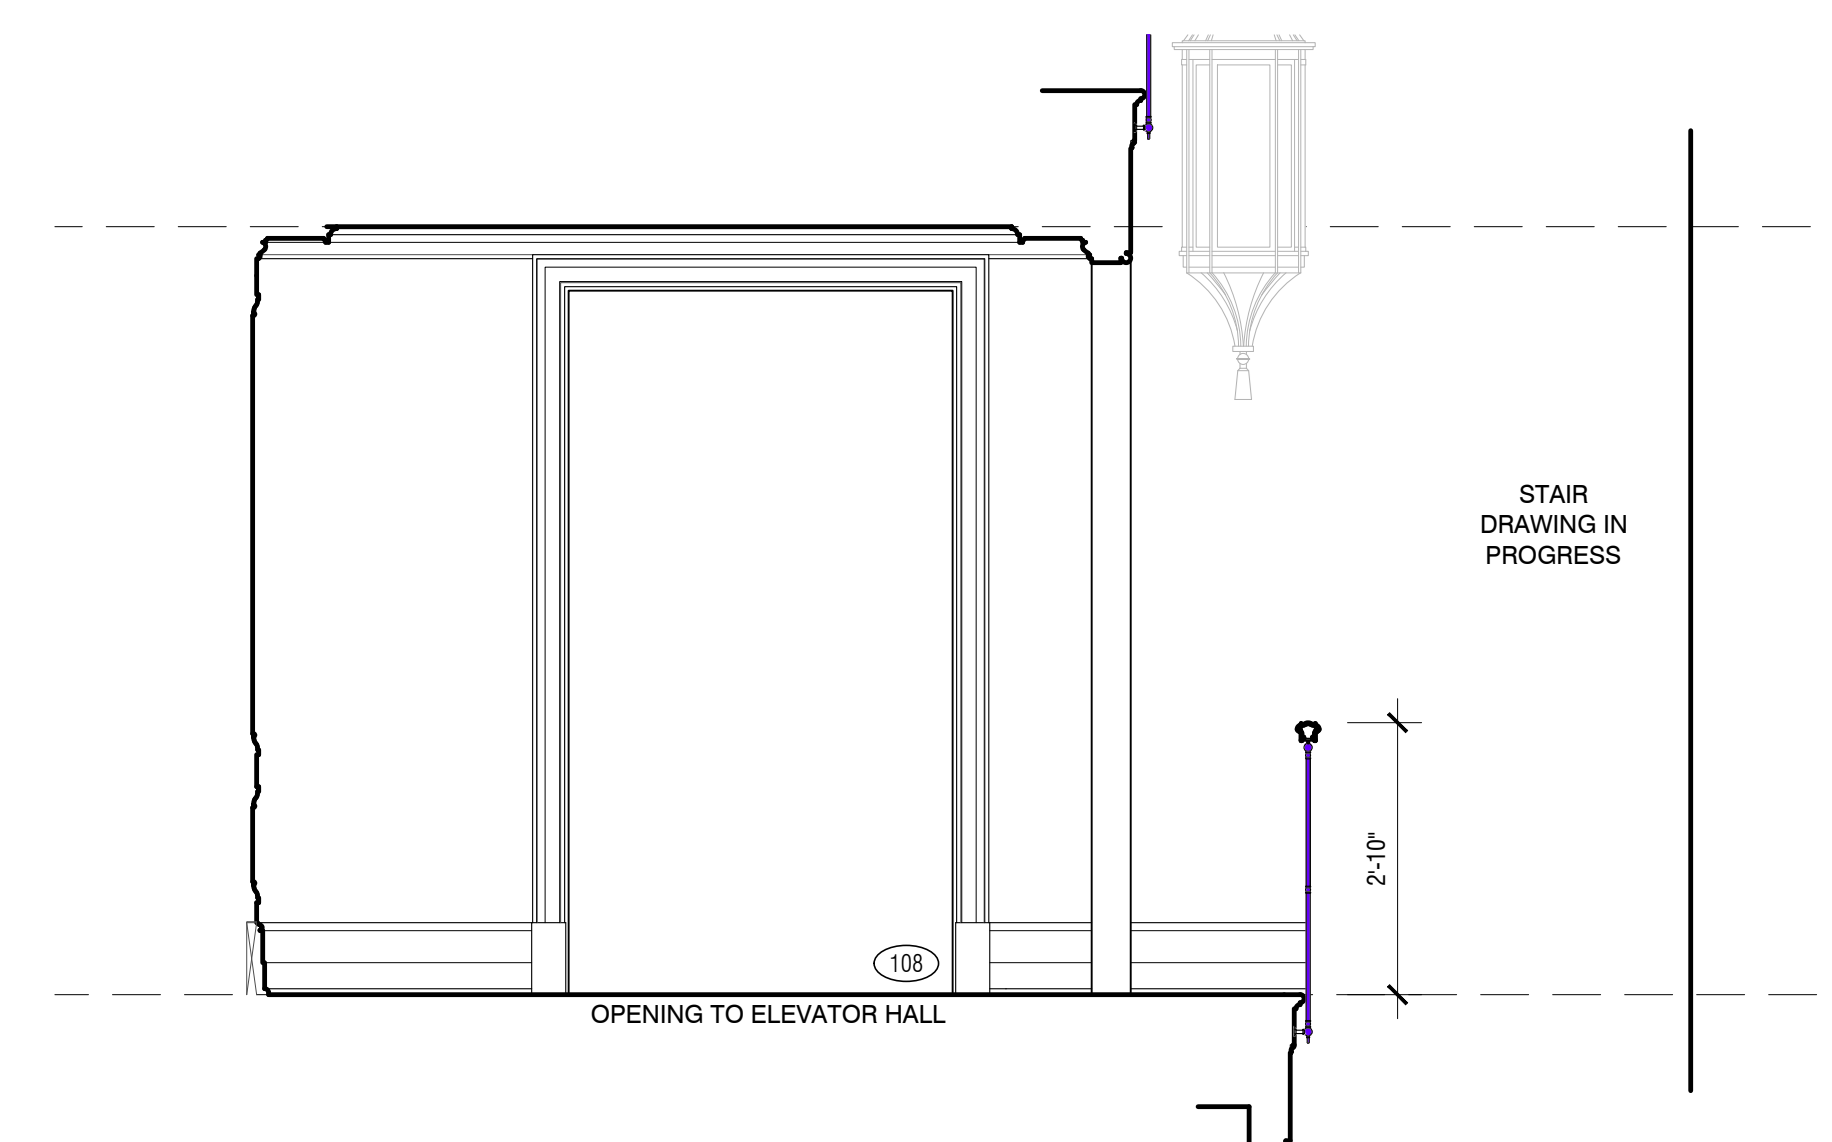

3 103 FOYER - EAST ELEVATION
1/2" = 1'-0"

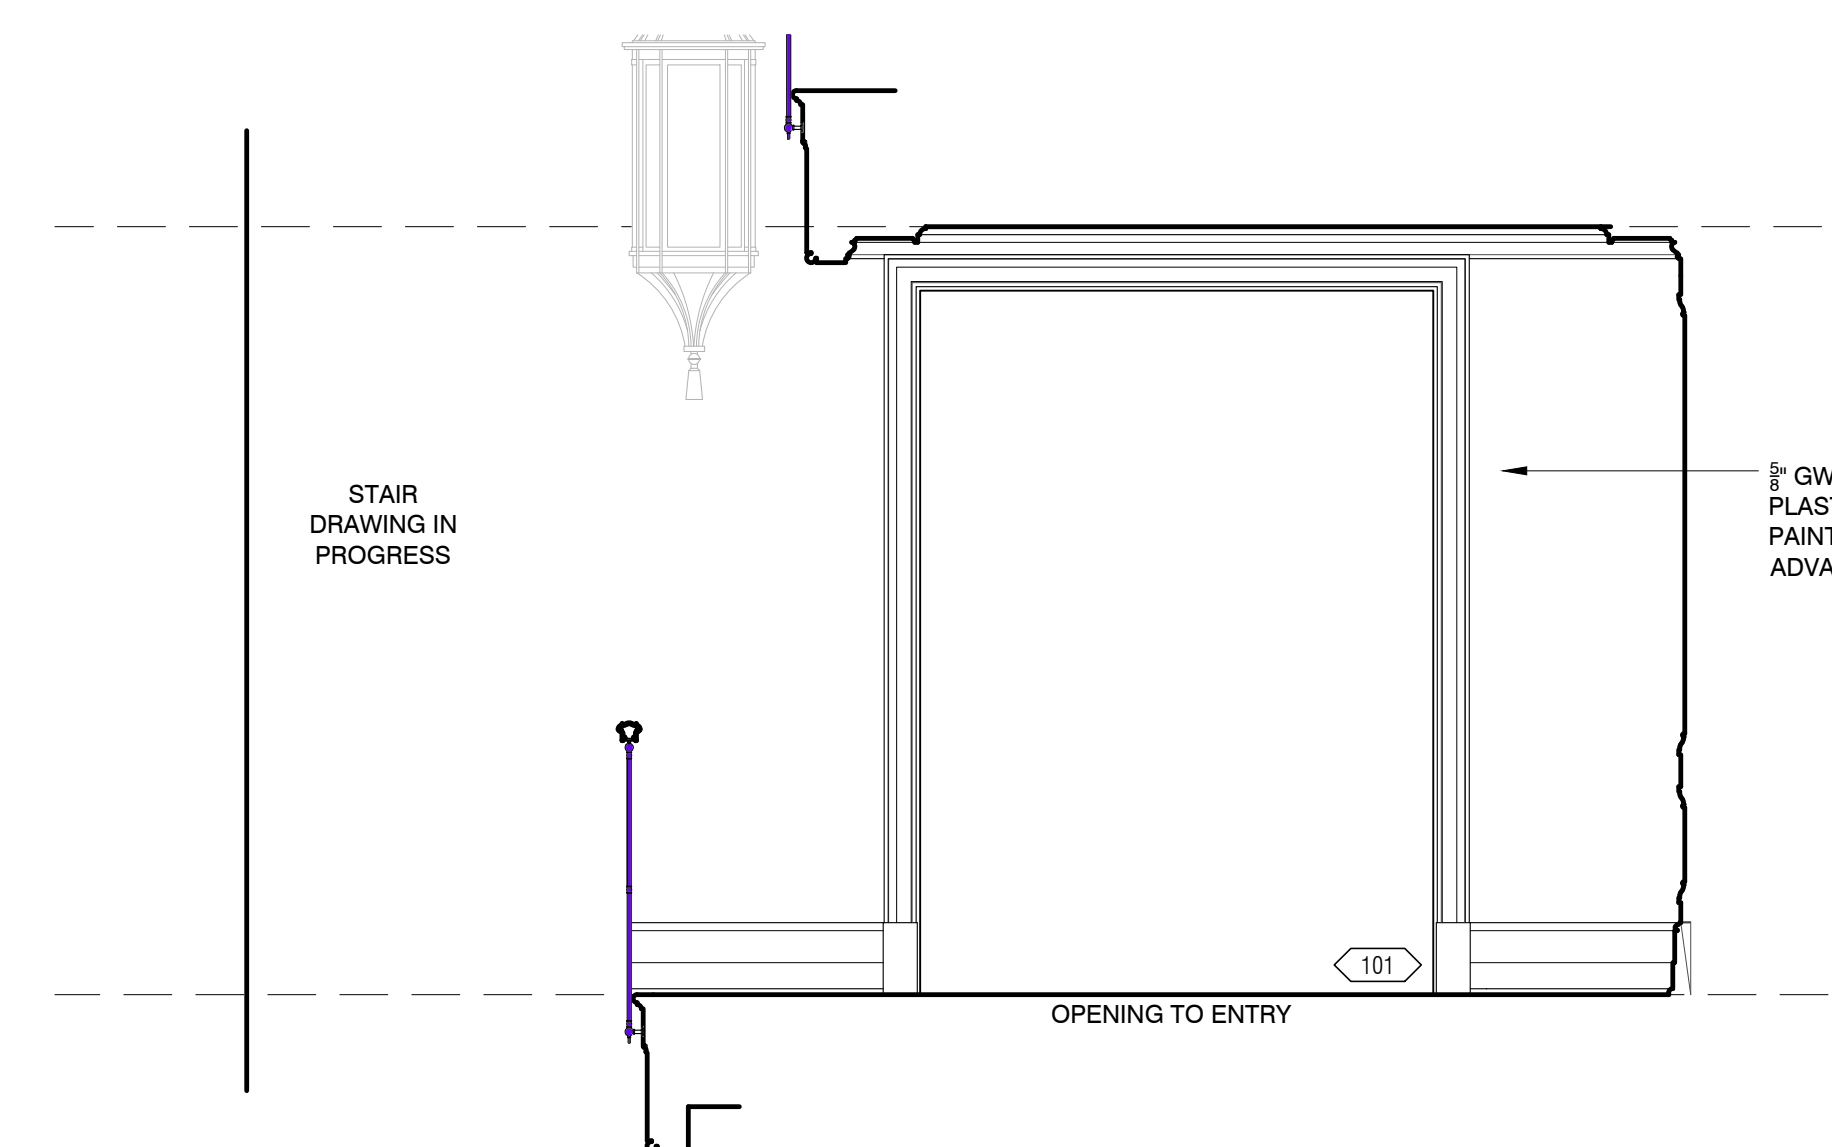


2 103 FOYER - WEST ELEVATION
1/2" = 1'-0"

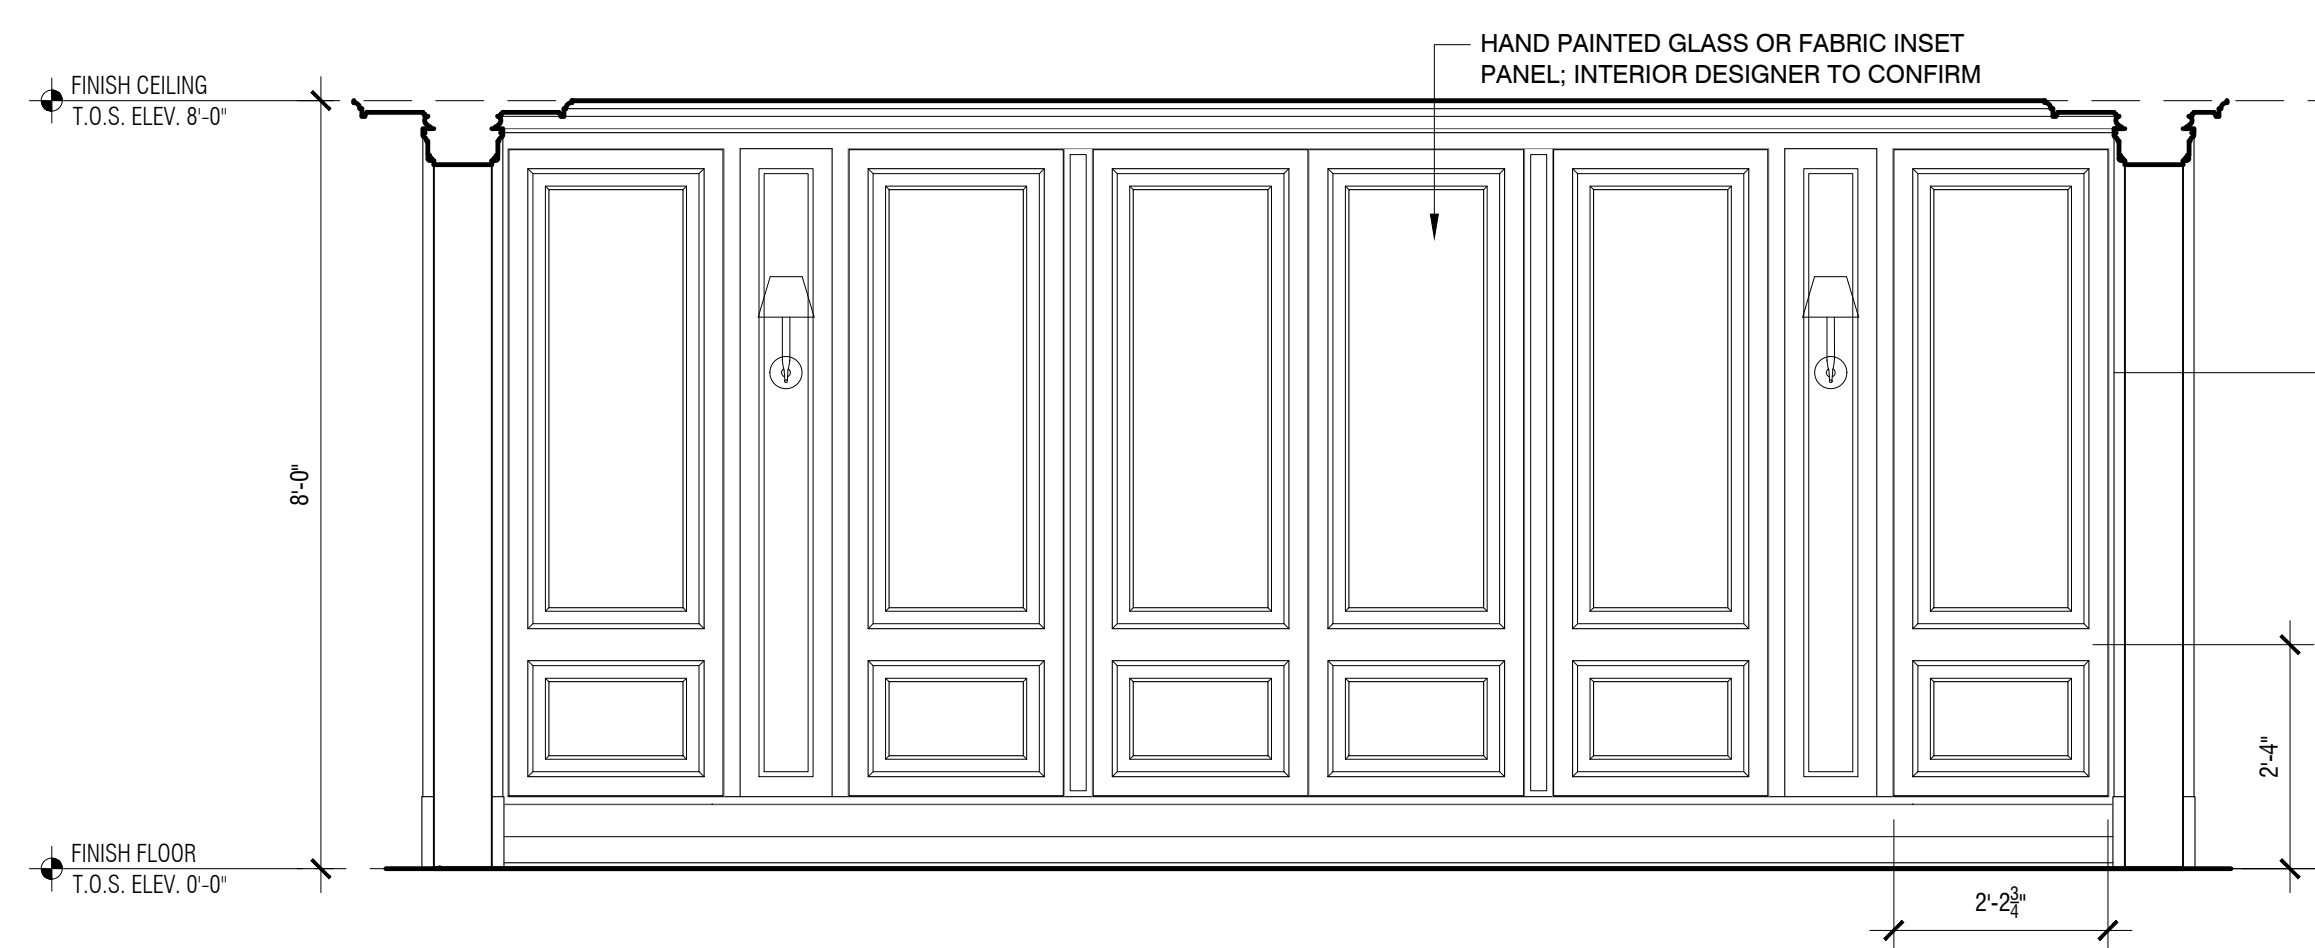


6 103 FOYER - NORTH ELEVATION
1/2" = 1'-0"





5 103 FOYER - SOUTH ELEVATION
1/2" = 1'-0"

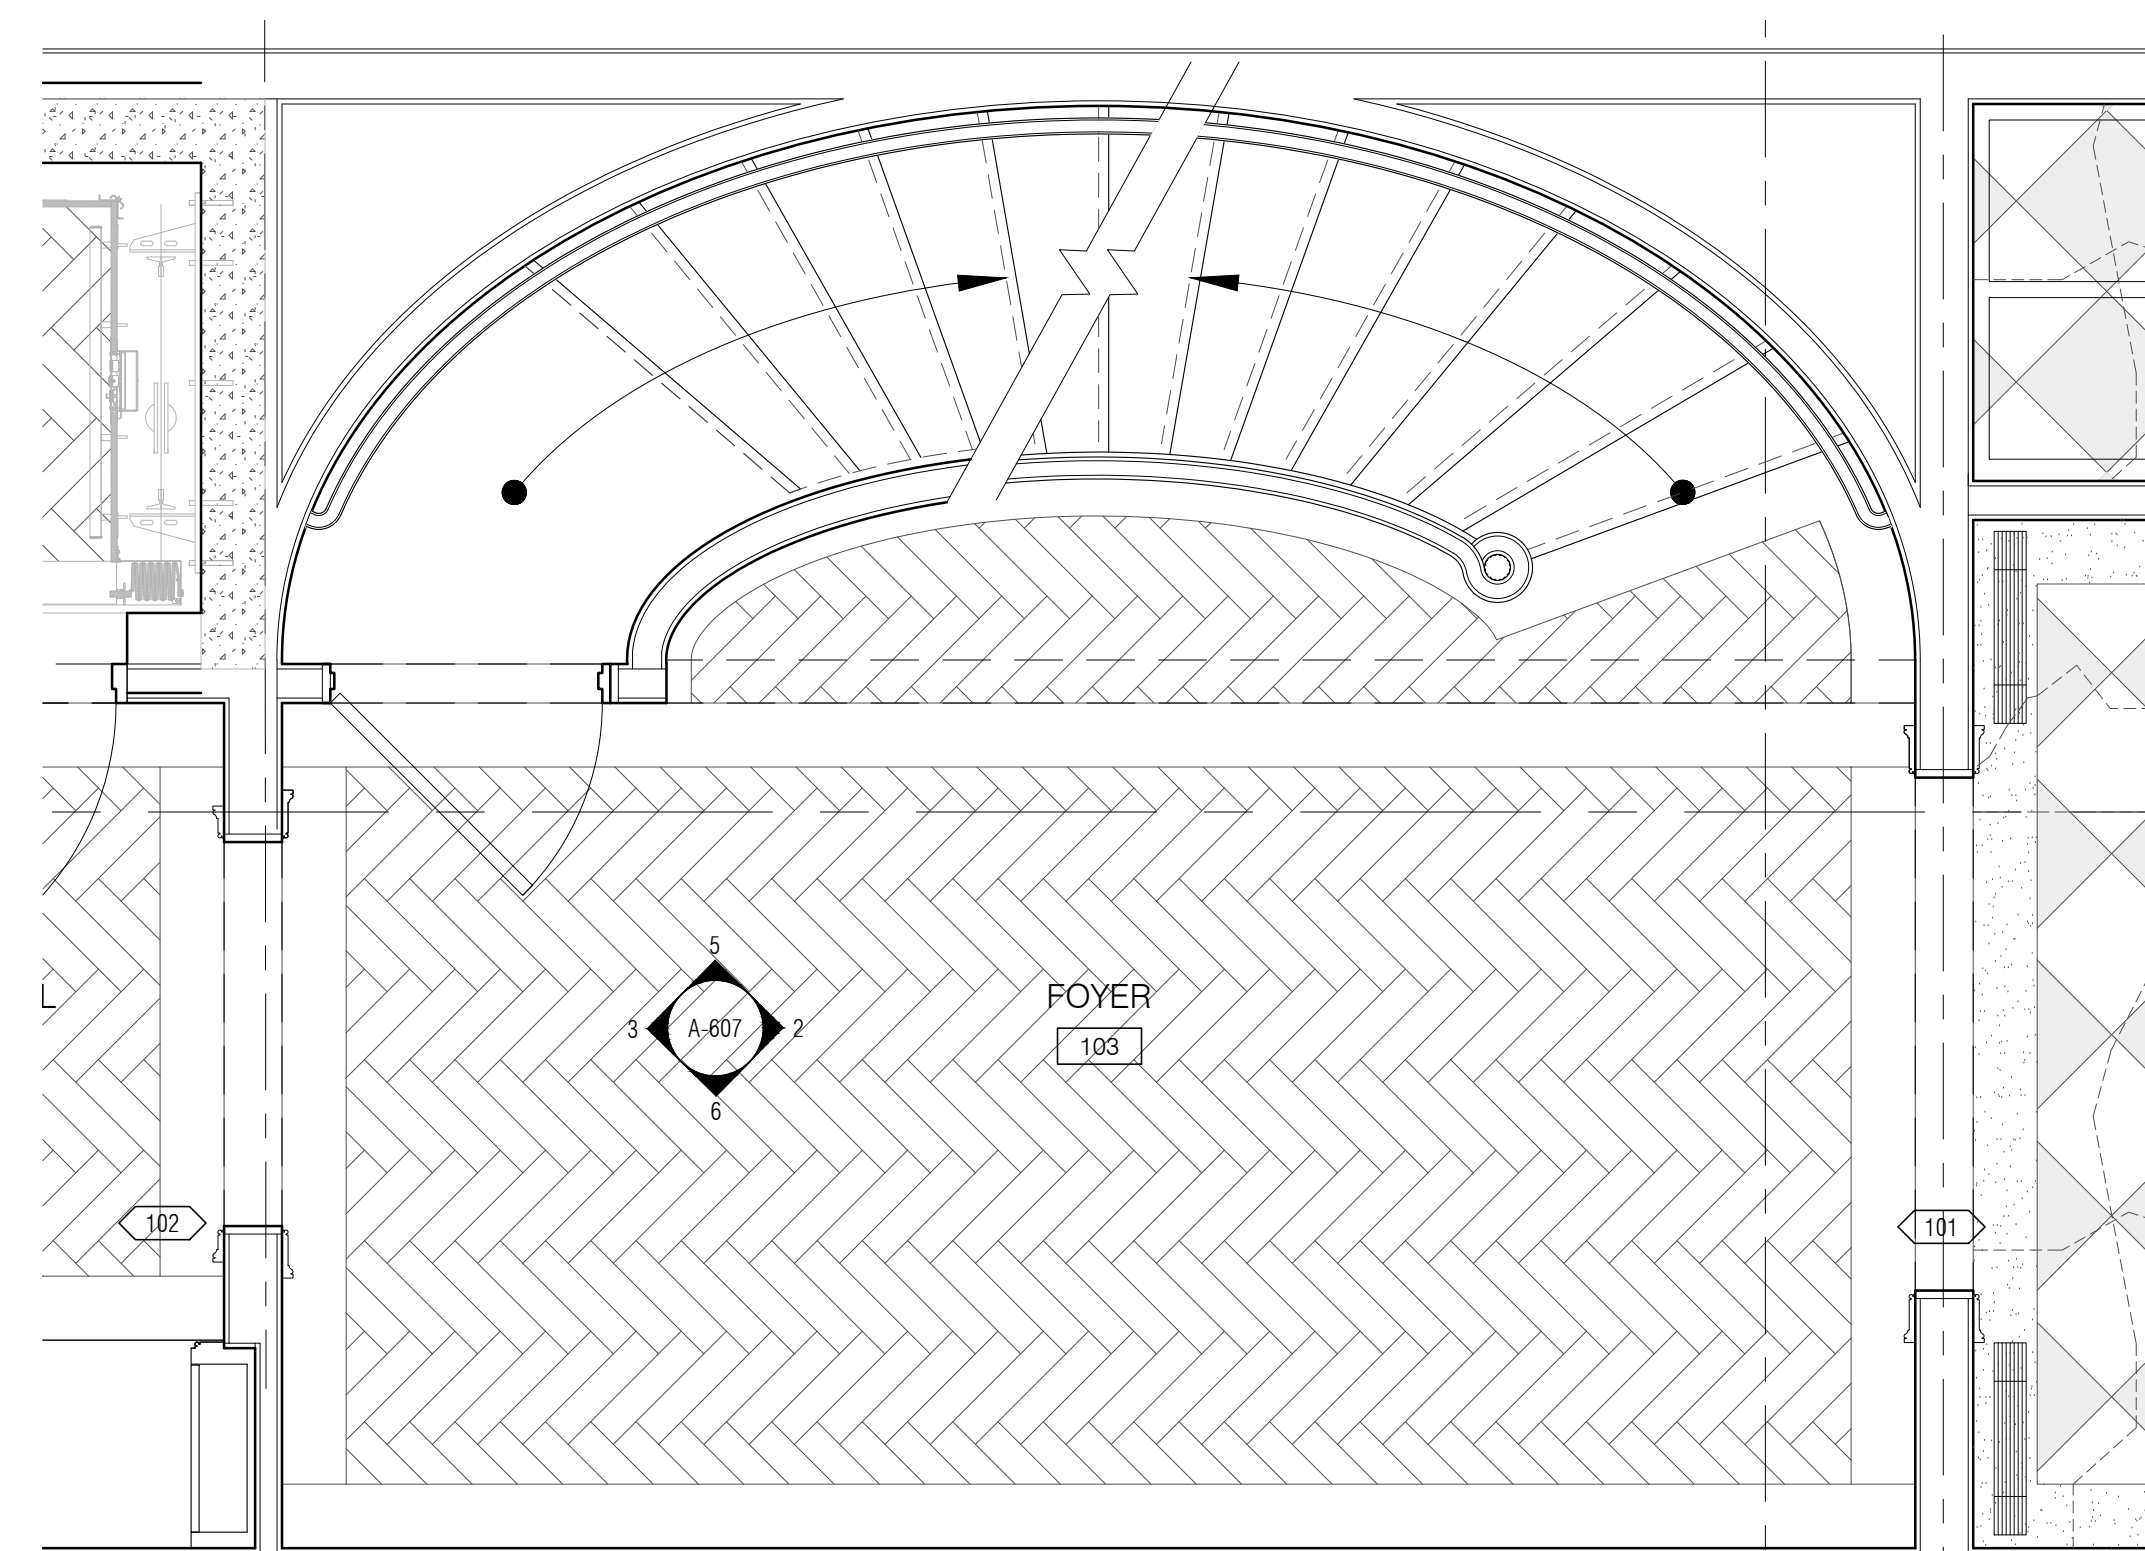

4 103 FOYER - PLAN
1/2" = 1'-0"


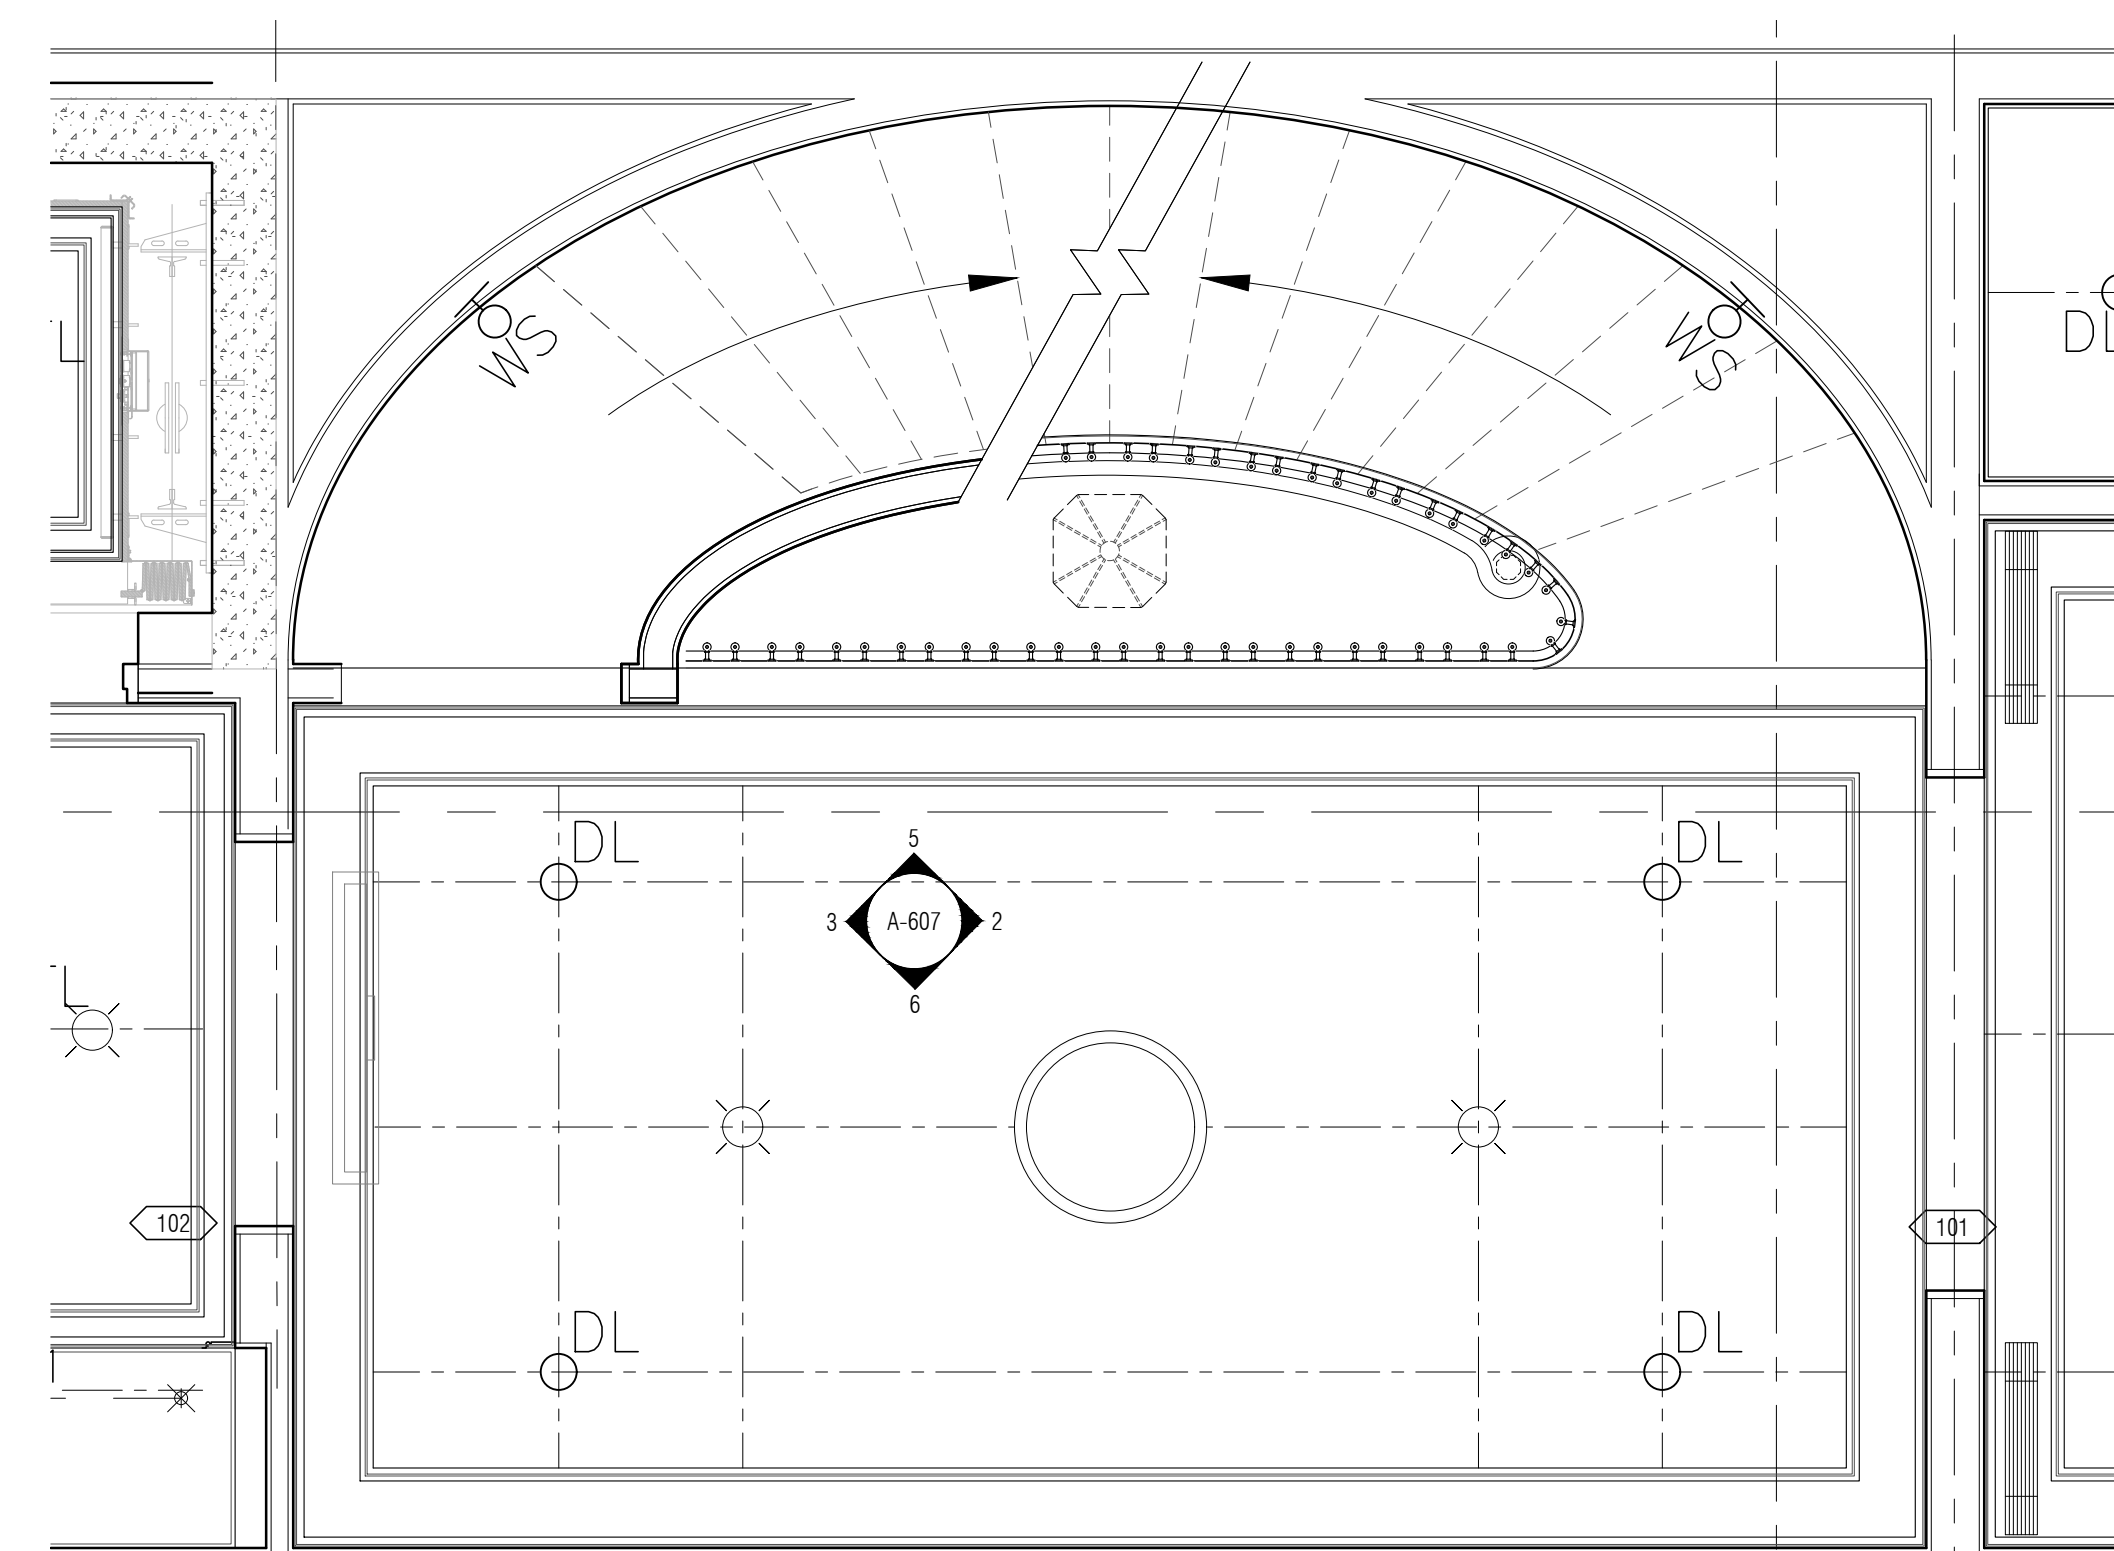


1 103 FOYER - RCP
1/2" = 1'-0"

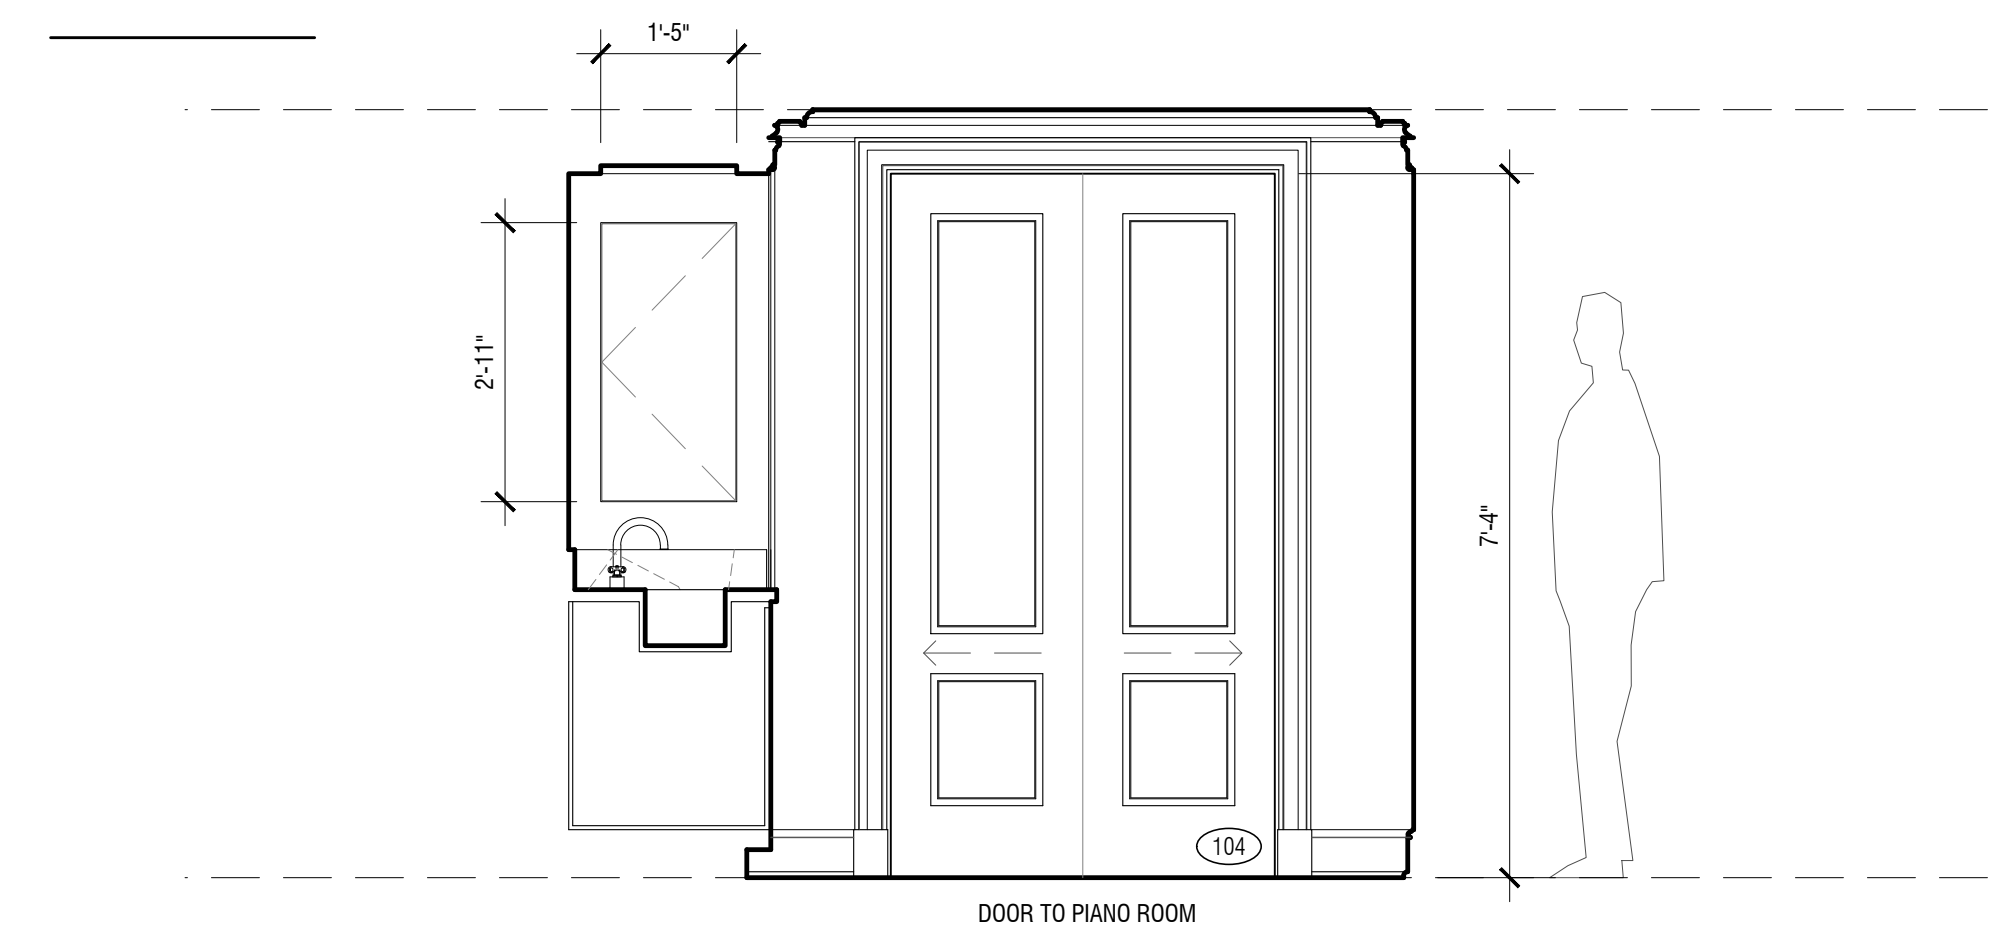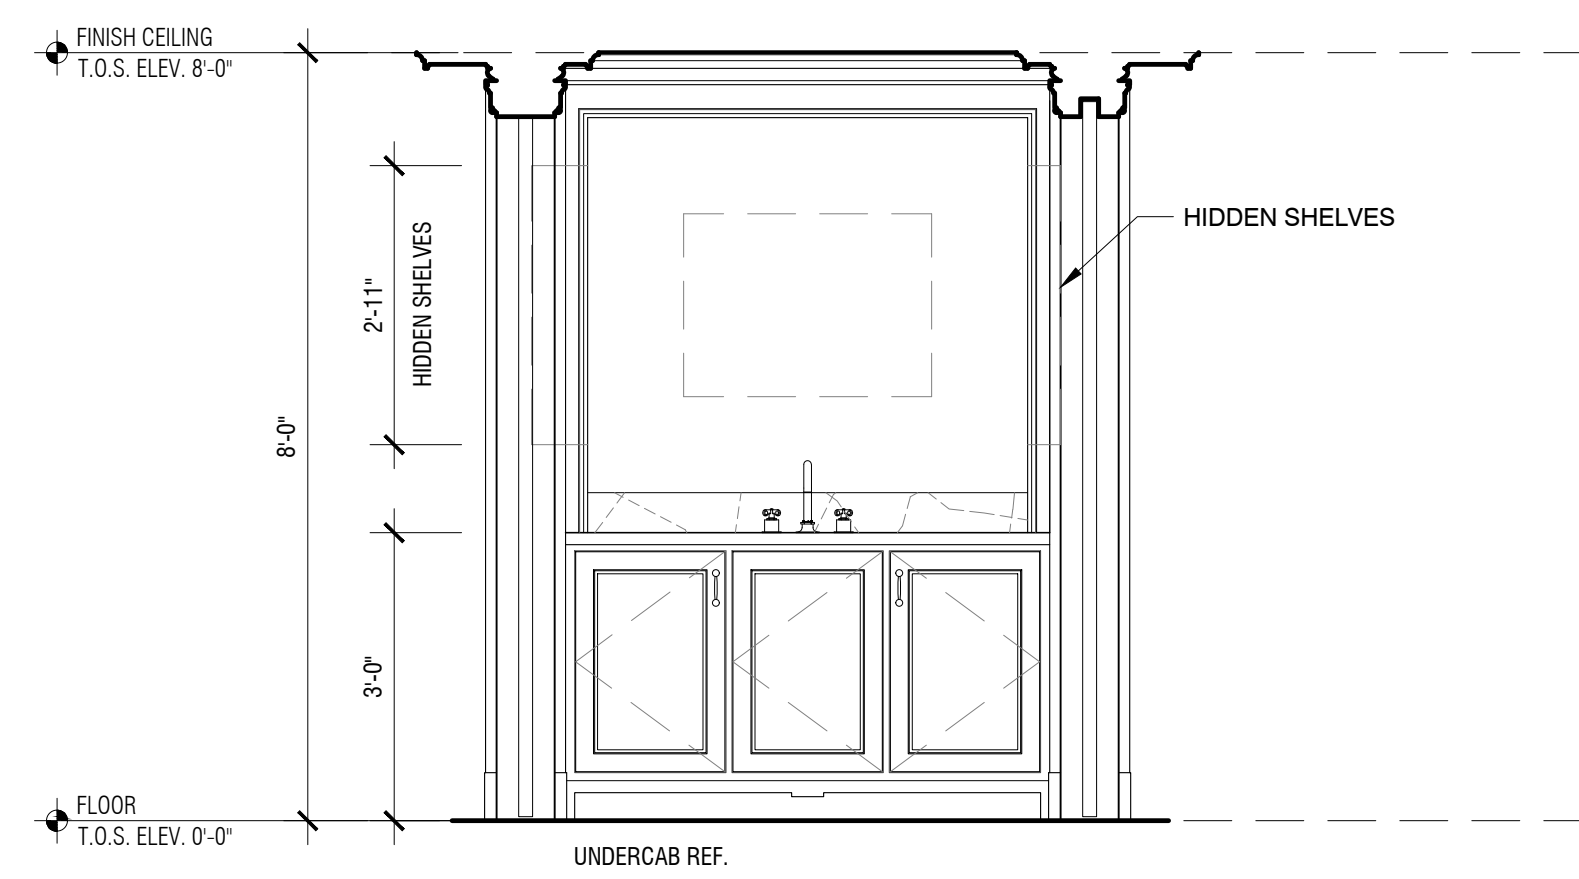



6 104 ELEVATOR HALL - NORTH ELEVATION
1/2" = 1'-0"

3 104 ELEVATOR HALL - EAST ELEVATION
1/2" = 1'-0"

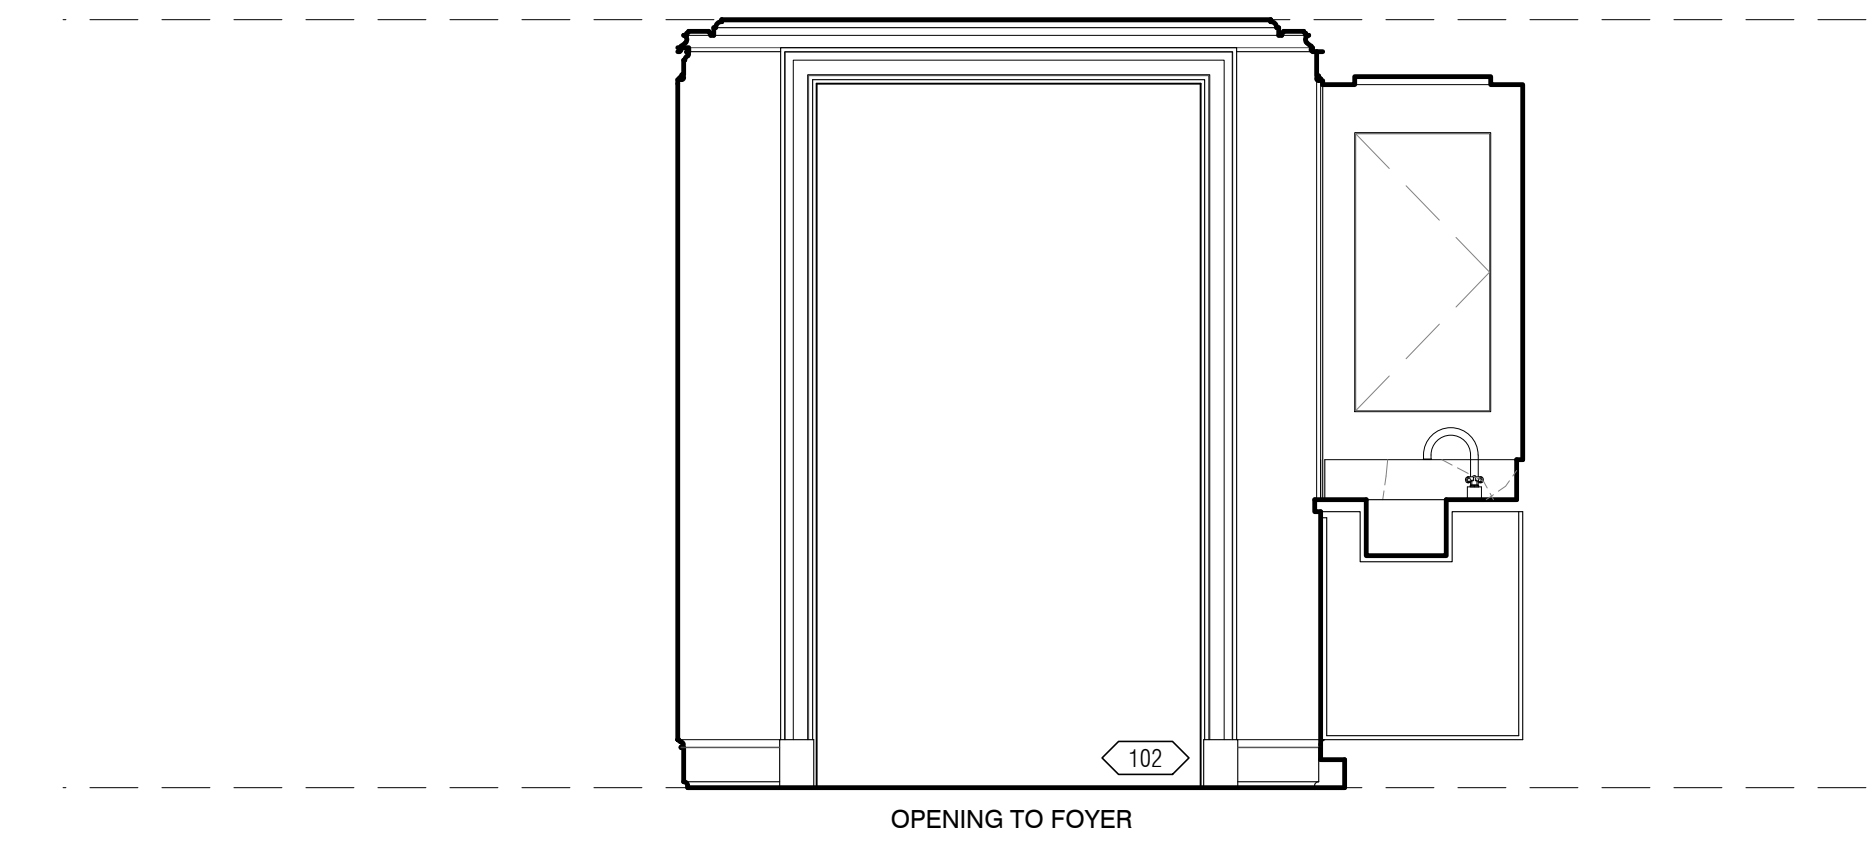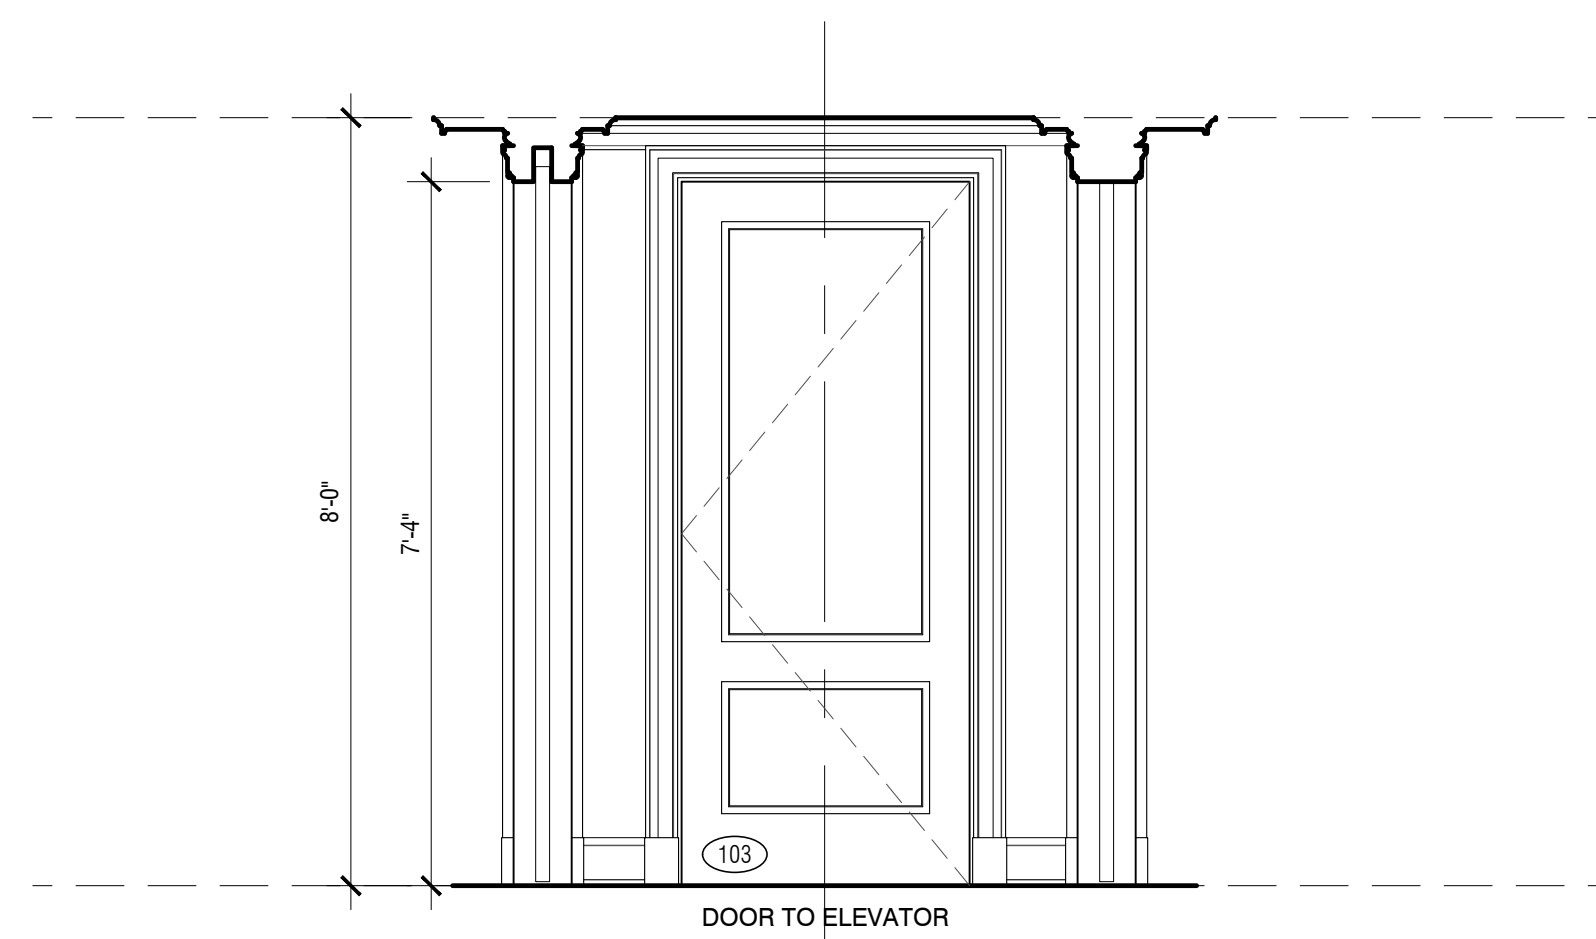

5 104 ELEVATOR HALL - SOUTH ELEVATION
1/2" = 1'-0"

2 104 ELEVATOR HALL - WEST ELEVATION
1/2" = 1'-0"

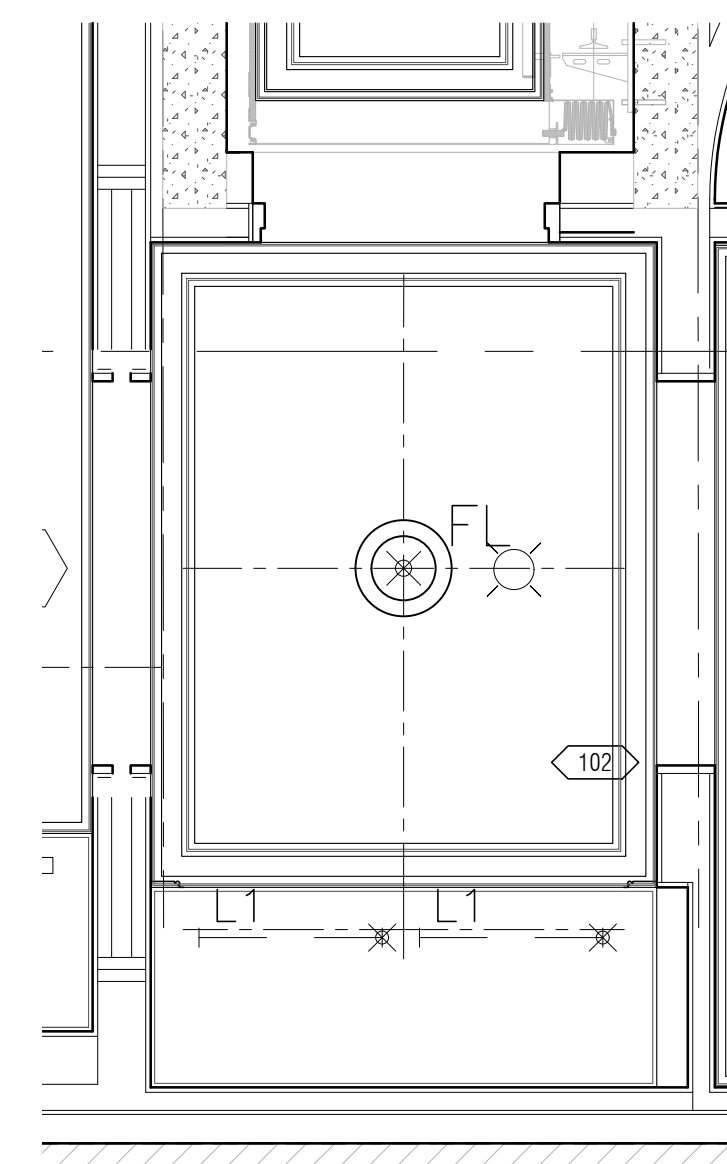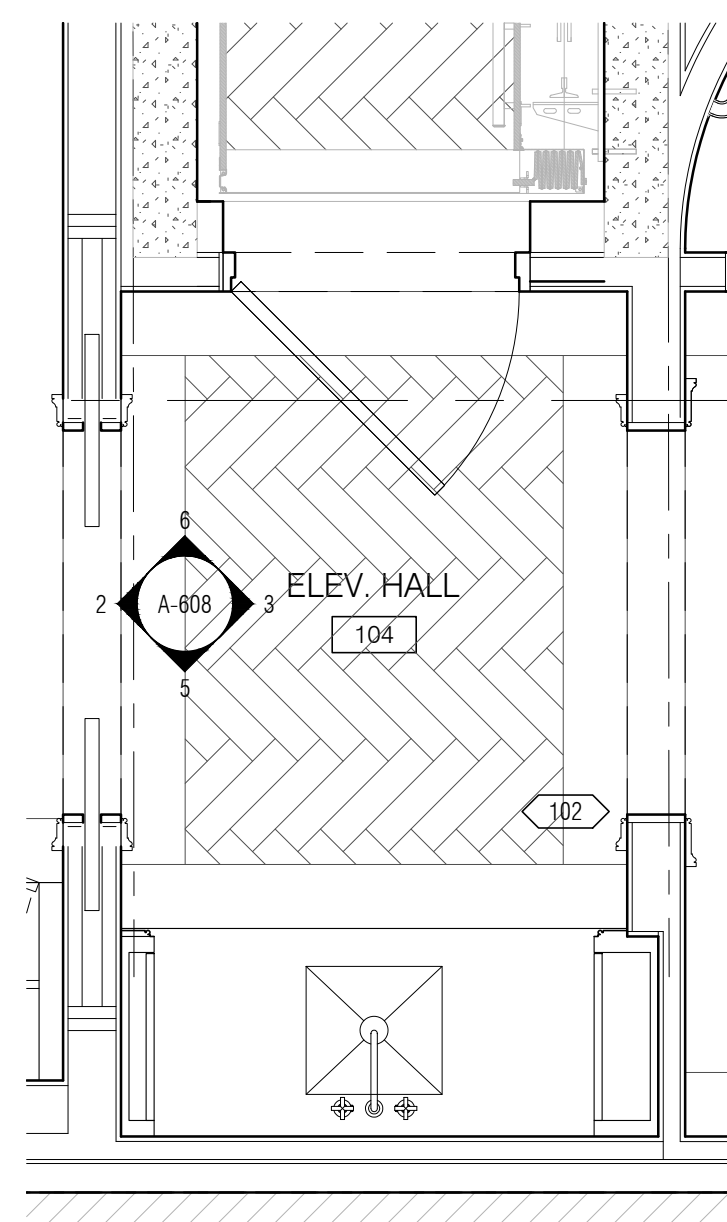


4 104 ELEVATOR HALL - PLAN
1/2" = 1'-0"

1 104 ELEVATOR HALL - RCP
1/2" = 1'-0"

LEGEND / NOTES

KEY PLAN

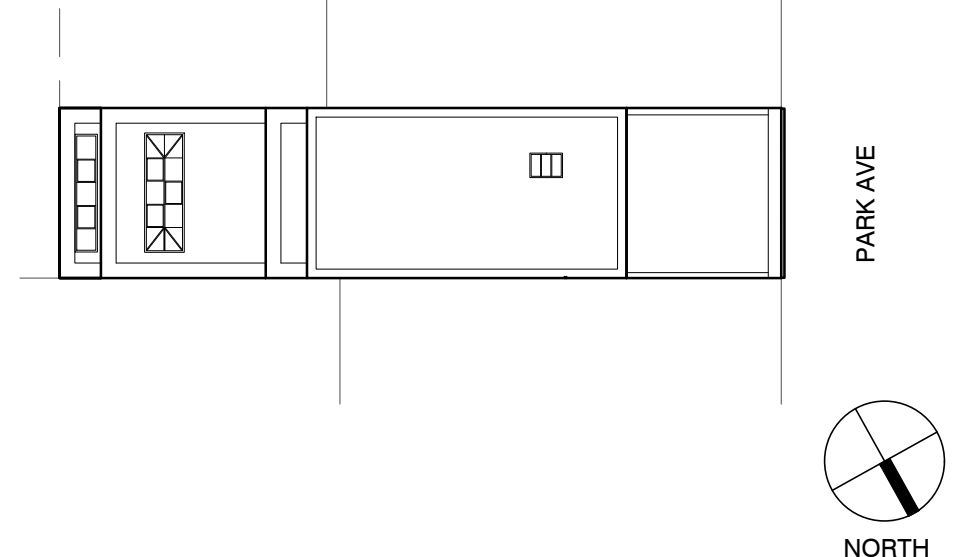

THIS IS A PRELIMINARY DRAWING
NOT ISSUED FOR CONSTRUCTION PURPOSES.

No.	ISSUE	DATE
2	RE-ISSUE FOR PRICING	05/15/2024
1	ISSUE FOR PRICING	03/26/2024

1149 PARK AVENUE
NEW YORK, NY 10128

ROBERT A.M. STERN ARCHITECTS, LLP

ONE PARK AVENUE, NEW YORK, NY 10016
TEL (212) 967-5100 | FAX (212) 967-5588

INT ELEVS - 104 ELEVATOR
HALL

PROJECT NO: A23029

CAD FILE NO: A-608 INT ELEVS - 104
ELEVATOR HALL

DRAWING NO:

A-608