

WEST BEACH VILLAGE



© 2023 ROBERT A.M. STERN ARCHITECTS, LLP

RAMSA
ROBERT A.M. STERN ARCHITECTS

JULY 6, 2023

PAGE 1

© 2023 ROBERT A.M. STERN ARCHITECTS, LLP

WEST BEACH VILLAGE

AGENDA

- 1. WEST BEACH VILLAGE SITE
- 2. LEGACY SUITES
- 3. SANCTUARY TOWNHOUSES



WEST BEACH VILLAGE: COTTAGES AND BEACH CLUB

BOARD DIRECTIVES


1. STUDY PARKING AND ARRIVAL SEQUENCE
2. STUDY THIRD FLOOR UNITS
3. CONFIRM BALANCE OF VIEWS TO NON VIEWS (25 TO 75 PERCENT)
4. FURTHER DEVELOPMENT OF POOL CLUB



SITE PLAN


ENTRY AND RETAIL		
Entry Building	4,370 SF	
BEACH CLUB AND RESTAURANT		
Sunset Porch	29,270 SF	315 seats
Pool Buildings	5,160 SF	
Pool Deck SF	46,958 SF	
223 Lounge Chairs		
PARKING COUNT		
234 Total Spaces		

Cottages		
Total		
Cottage 1-3 (Type A)	49,648 SF	37 bedrooms
Cottage 4 (Type C)	23,564 SF	24 bedrooms
Cottage 5 (Type D)	21,154 SF	20 bedrooms
Cottage 6-8 (Type B)	70,404 SF	57 bedrooms

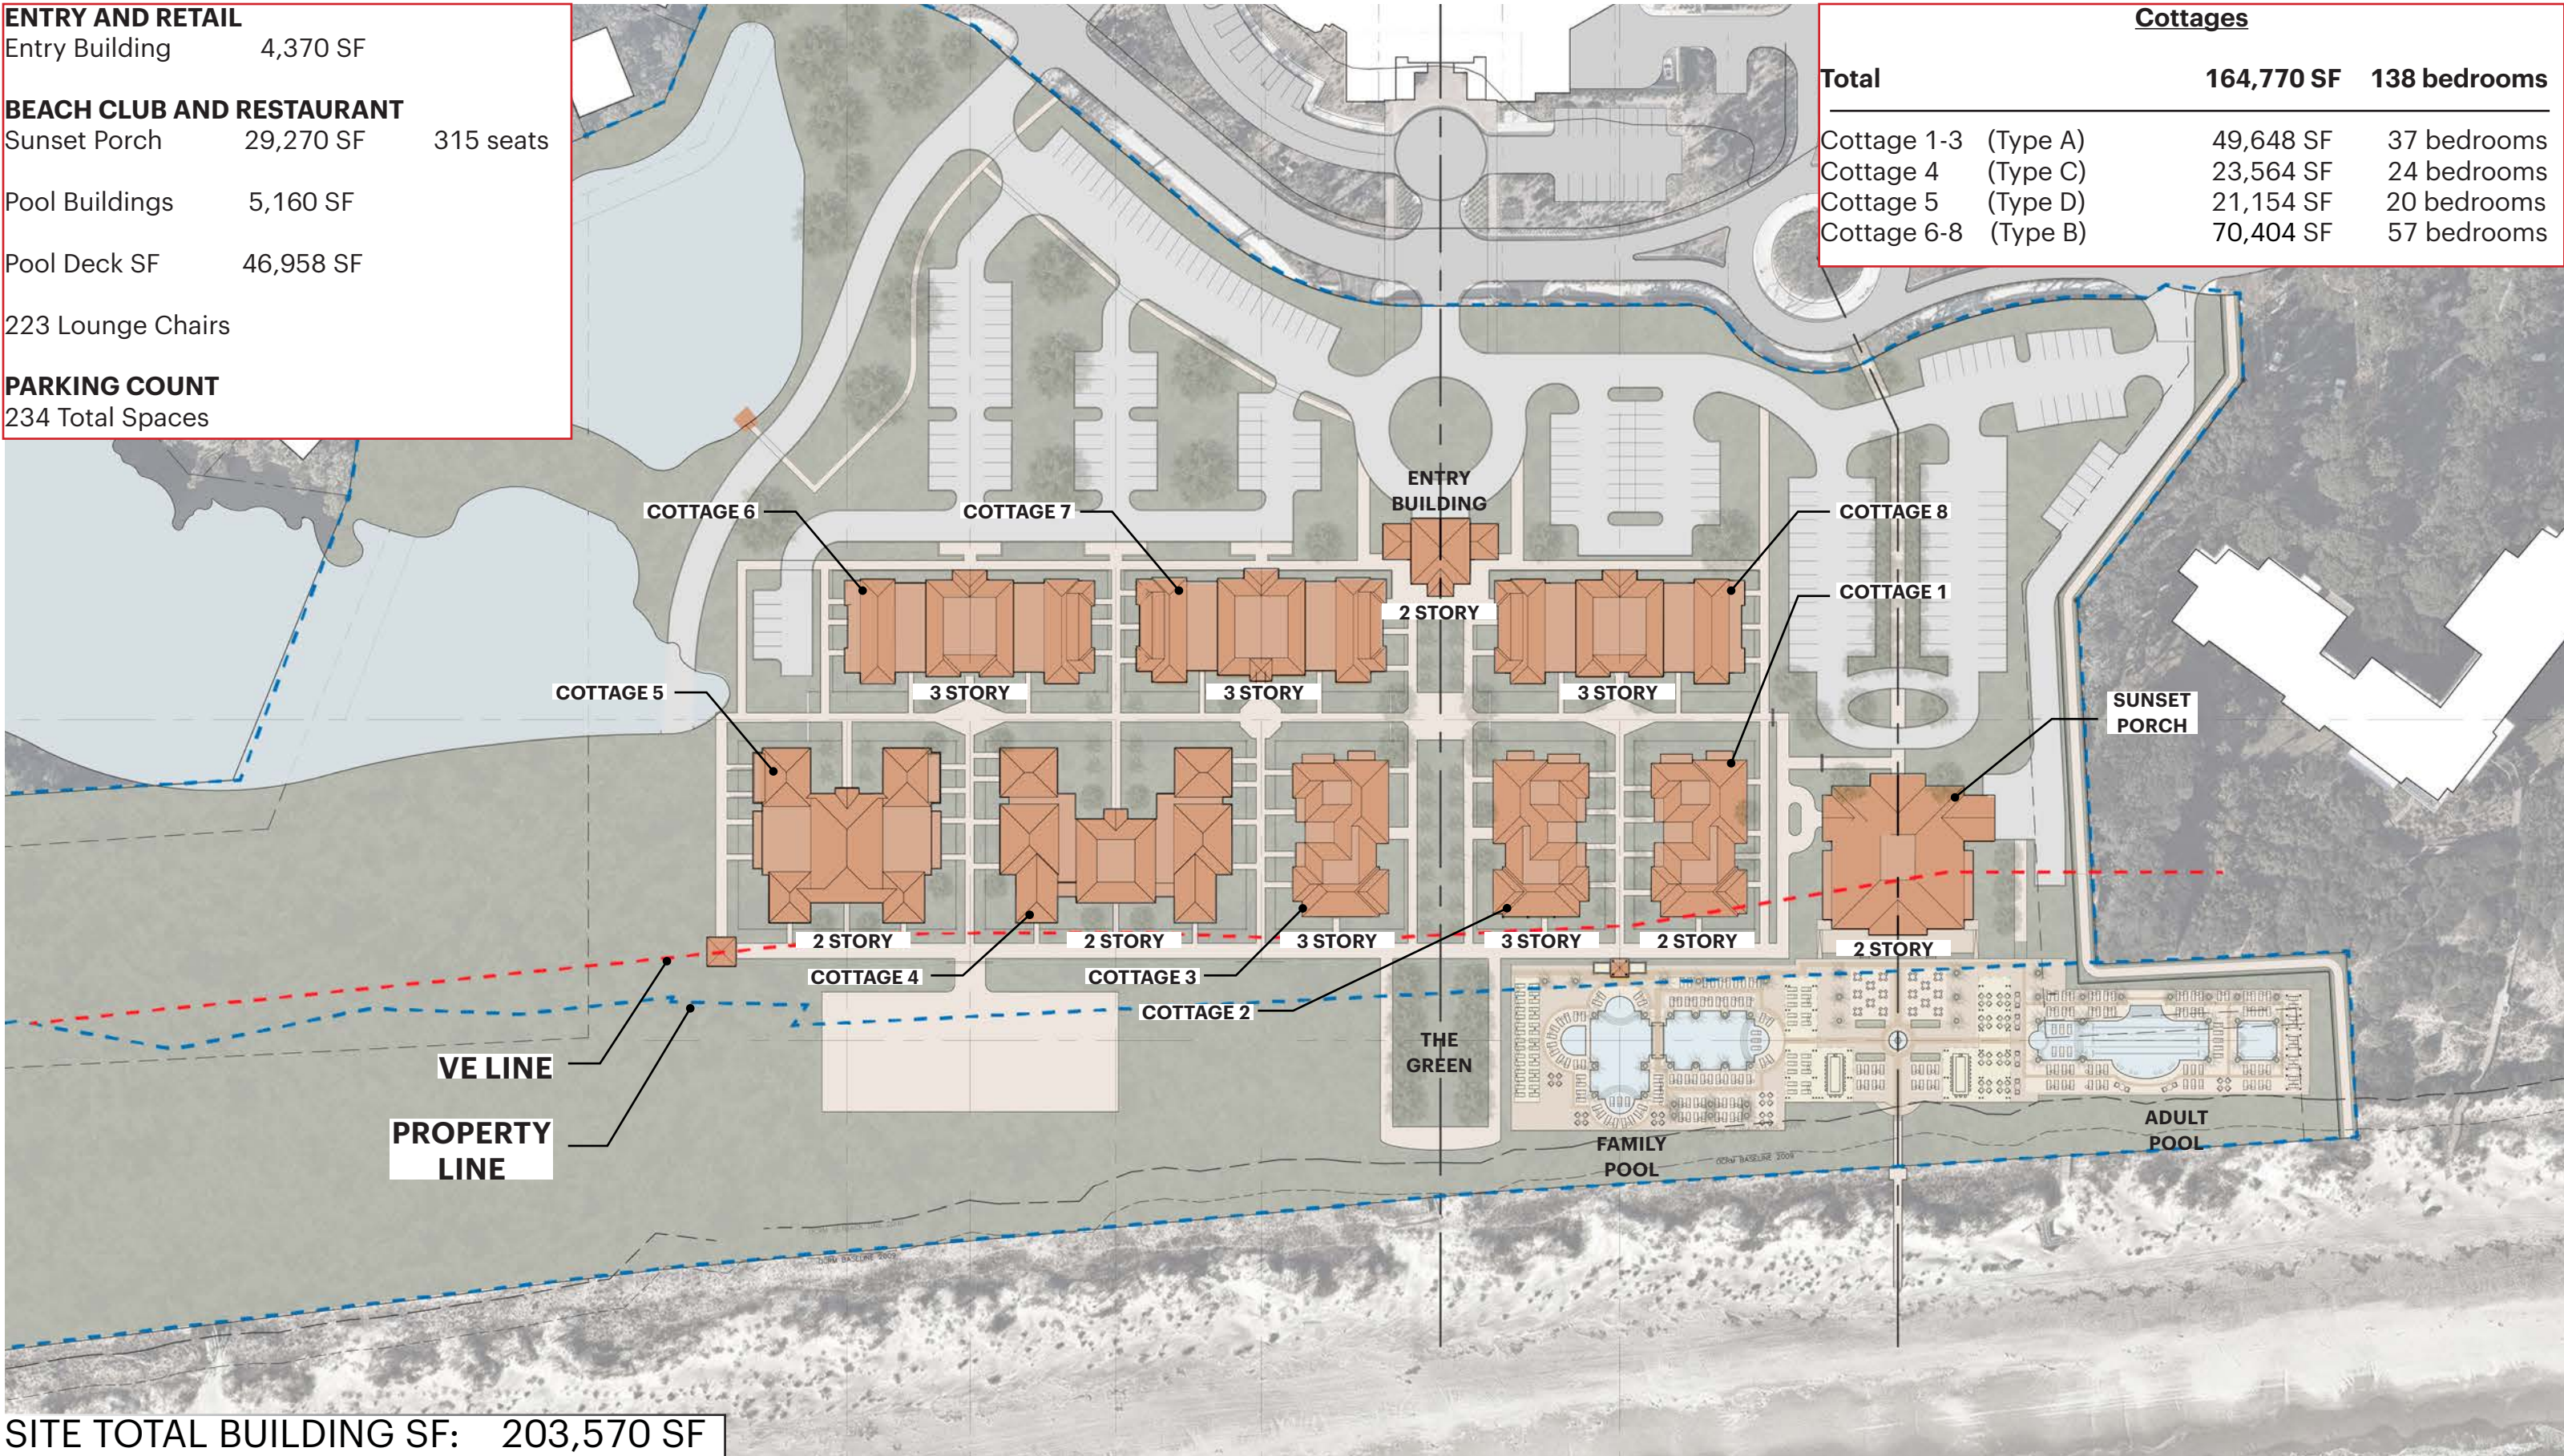


SITE TOTAL BUILDING SF: 203,570 SF

SITE PLAN

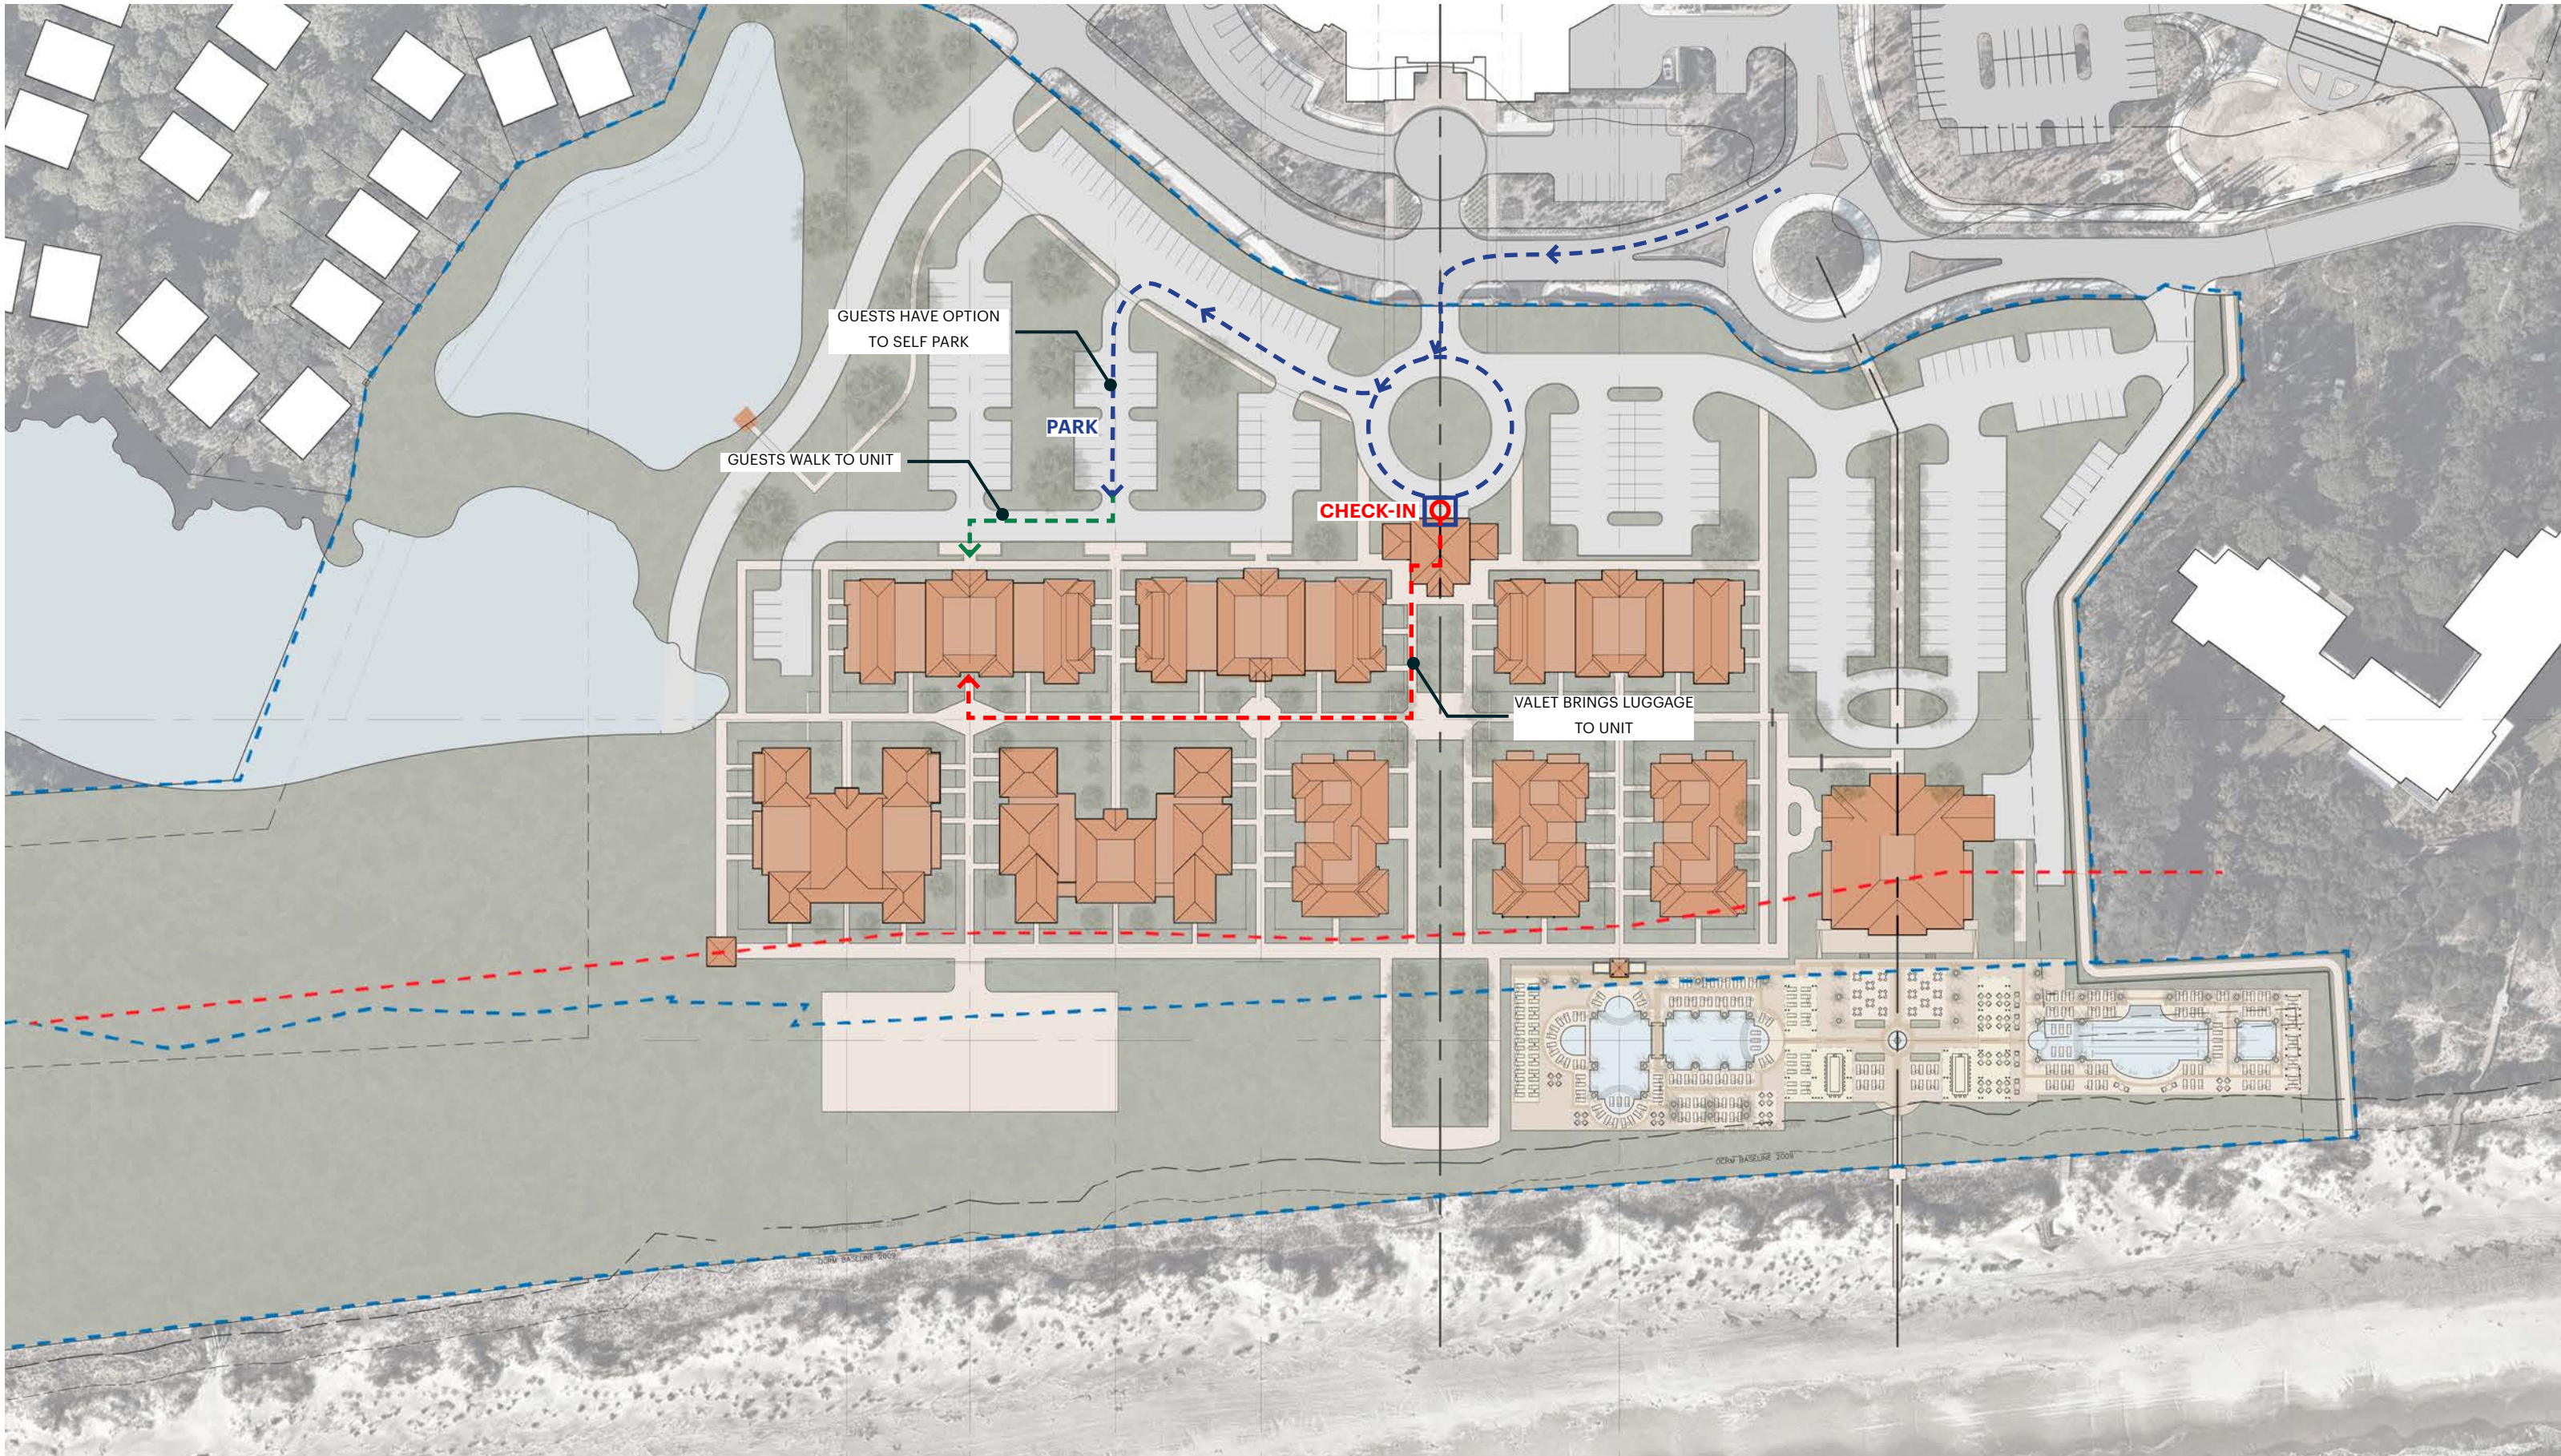

SITE PLAN - ENTRY SEQUENCE

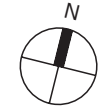


SCALE: 1:100

Parking counts:
 1-Villas:
 Left to entry : 103
 Right to entry : 39
 2- Restaurant 56
 3- Beach access: 20
 4- Staff at service: 8
 Total spaces: 234

 POOLS
 chairs
 Adult pool: 84
 Family pool: 162




LANDSCAPE SITE PLAN

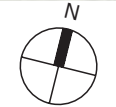


SCALE: 1:100

COTTAGES: PARKING

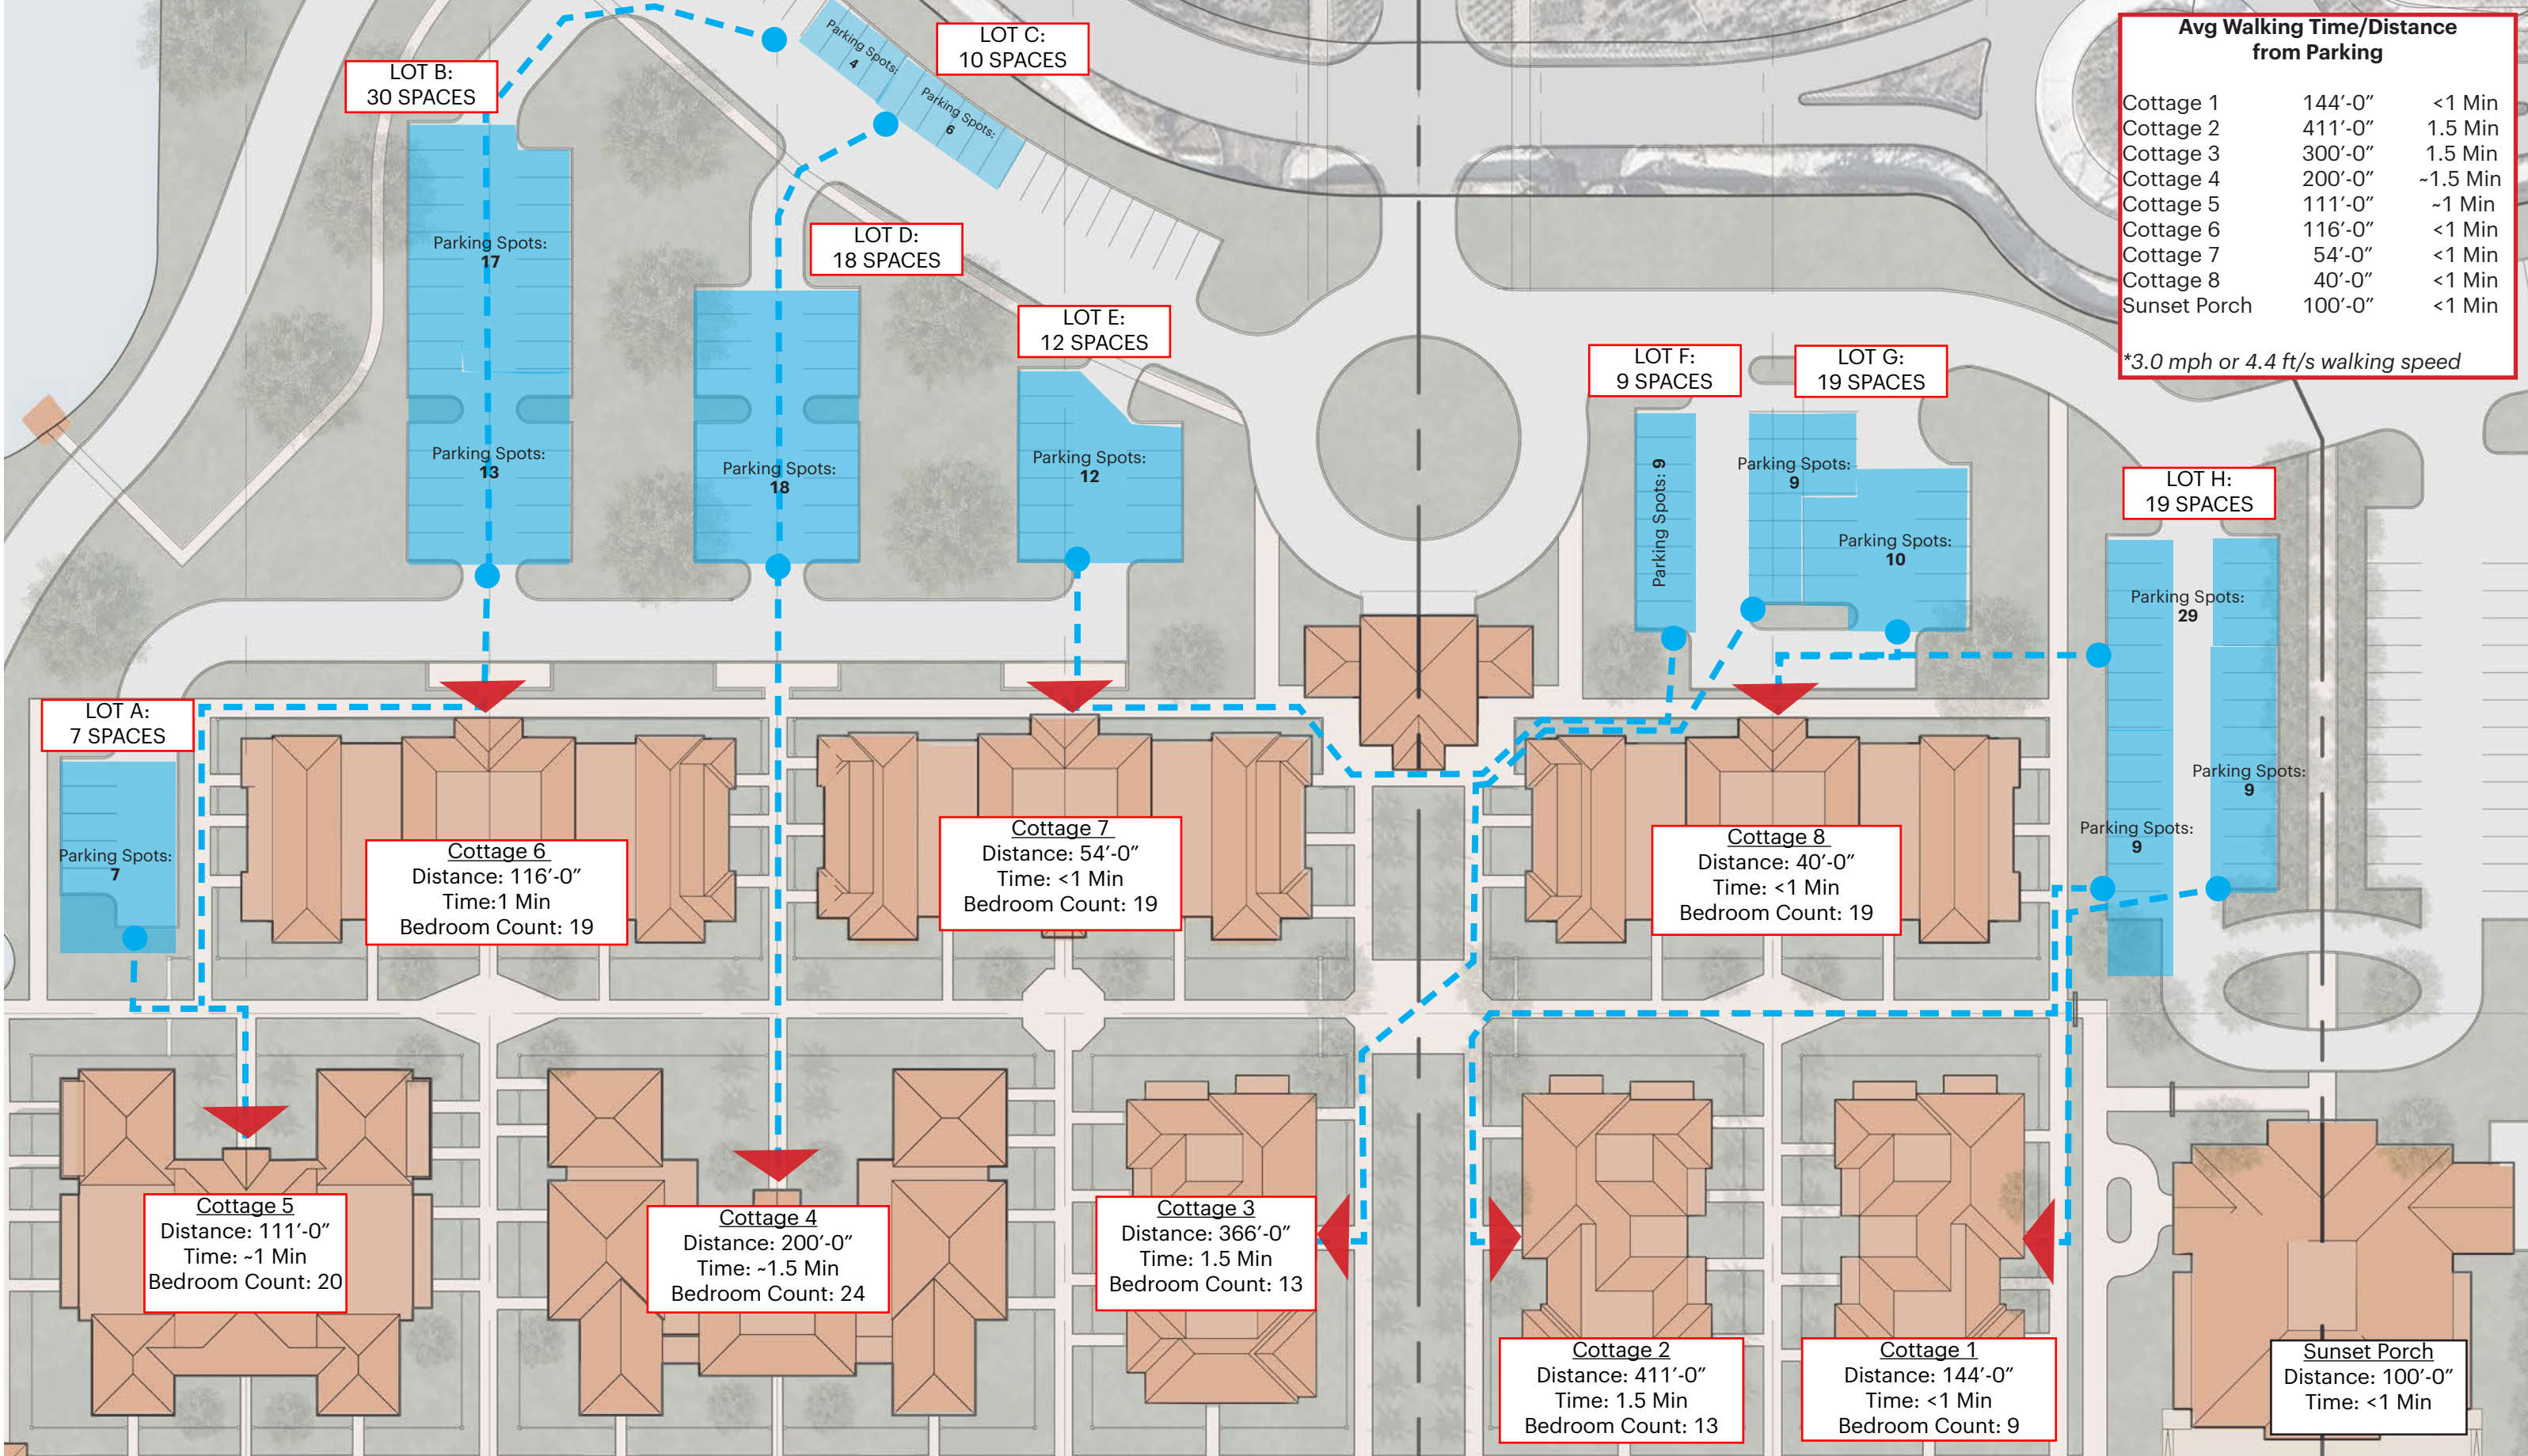


COTTAGES PARKING ANALYSIS


COTTAGES: UNIT COUNTS

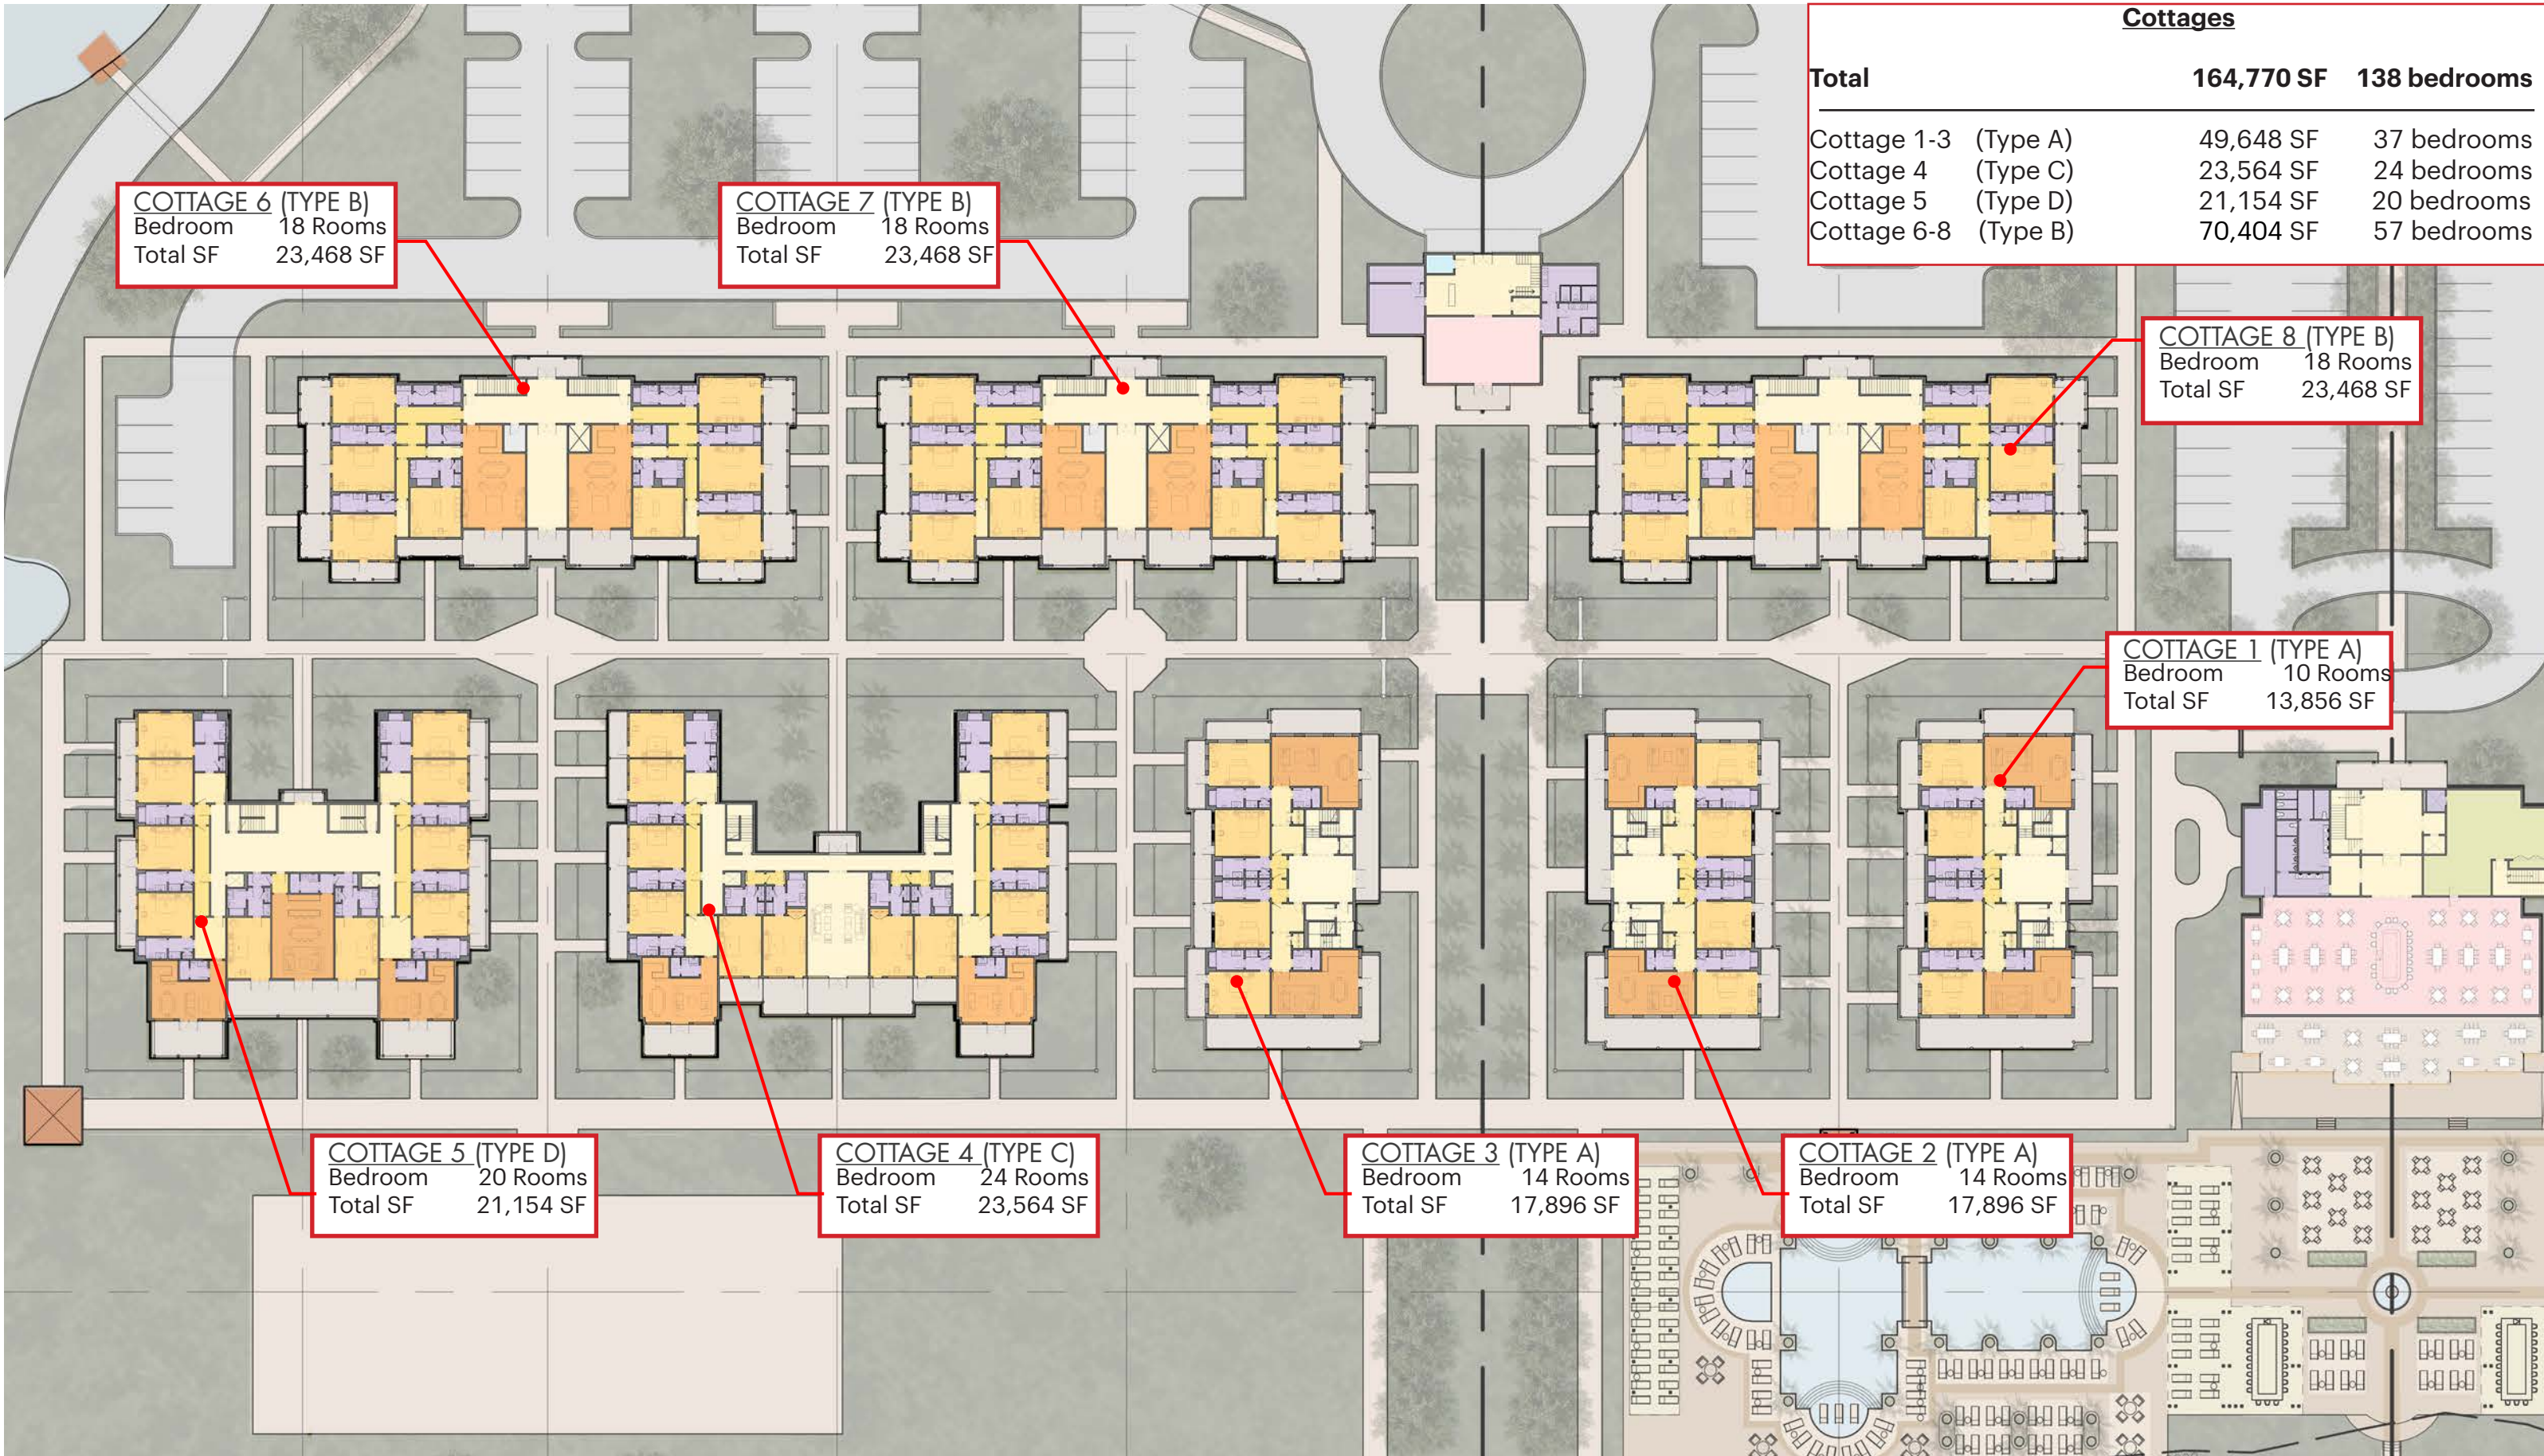

COTTAGE SITE PLAN - GROUND FLOOR

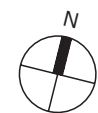

SCALE: 3/32"=1'-0"

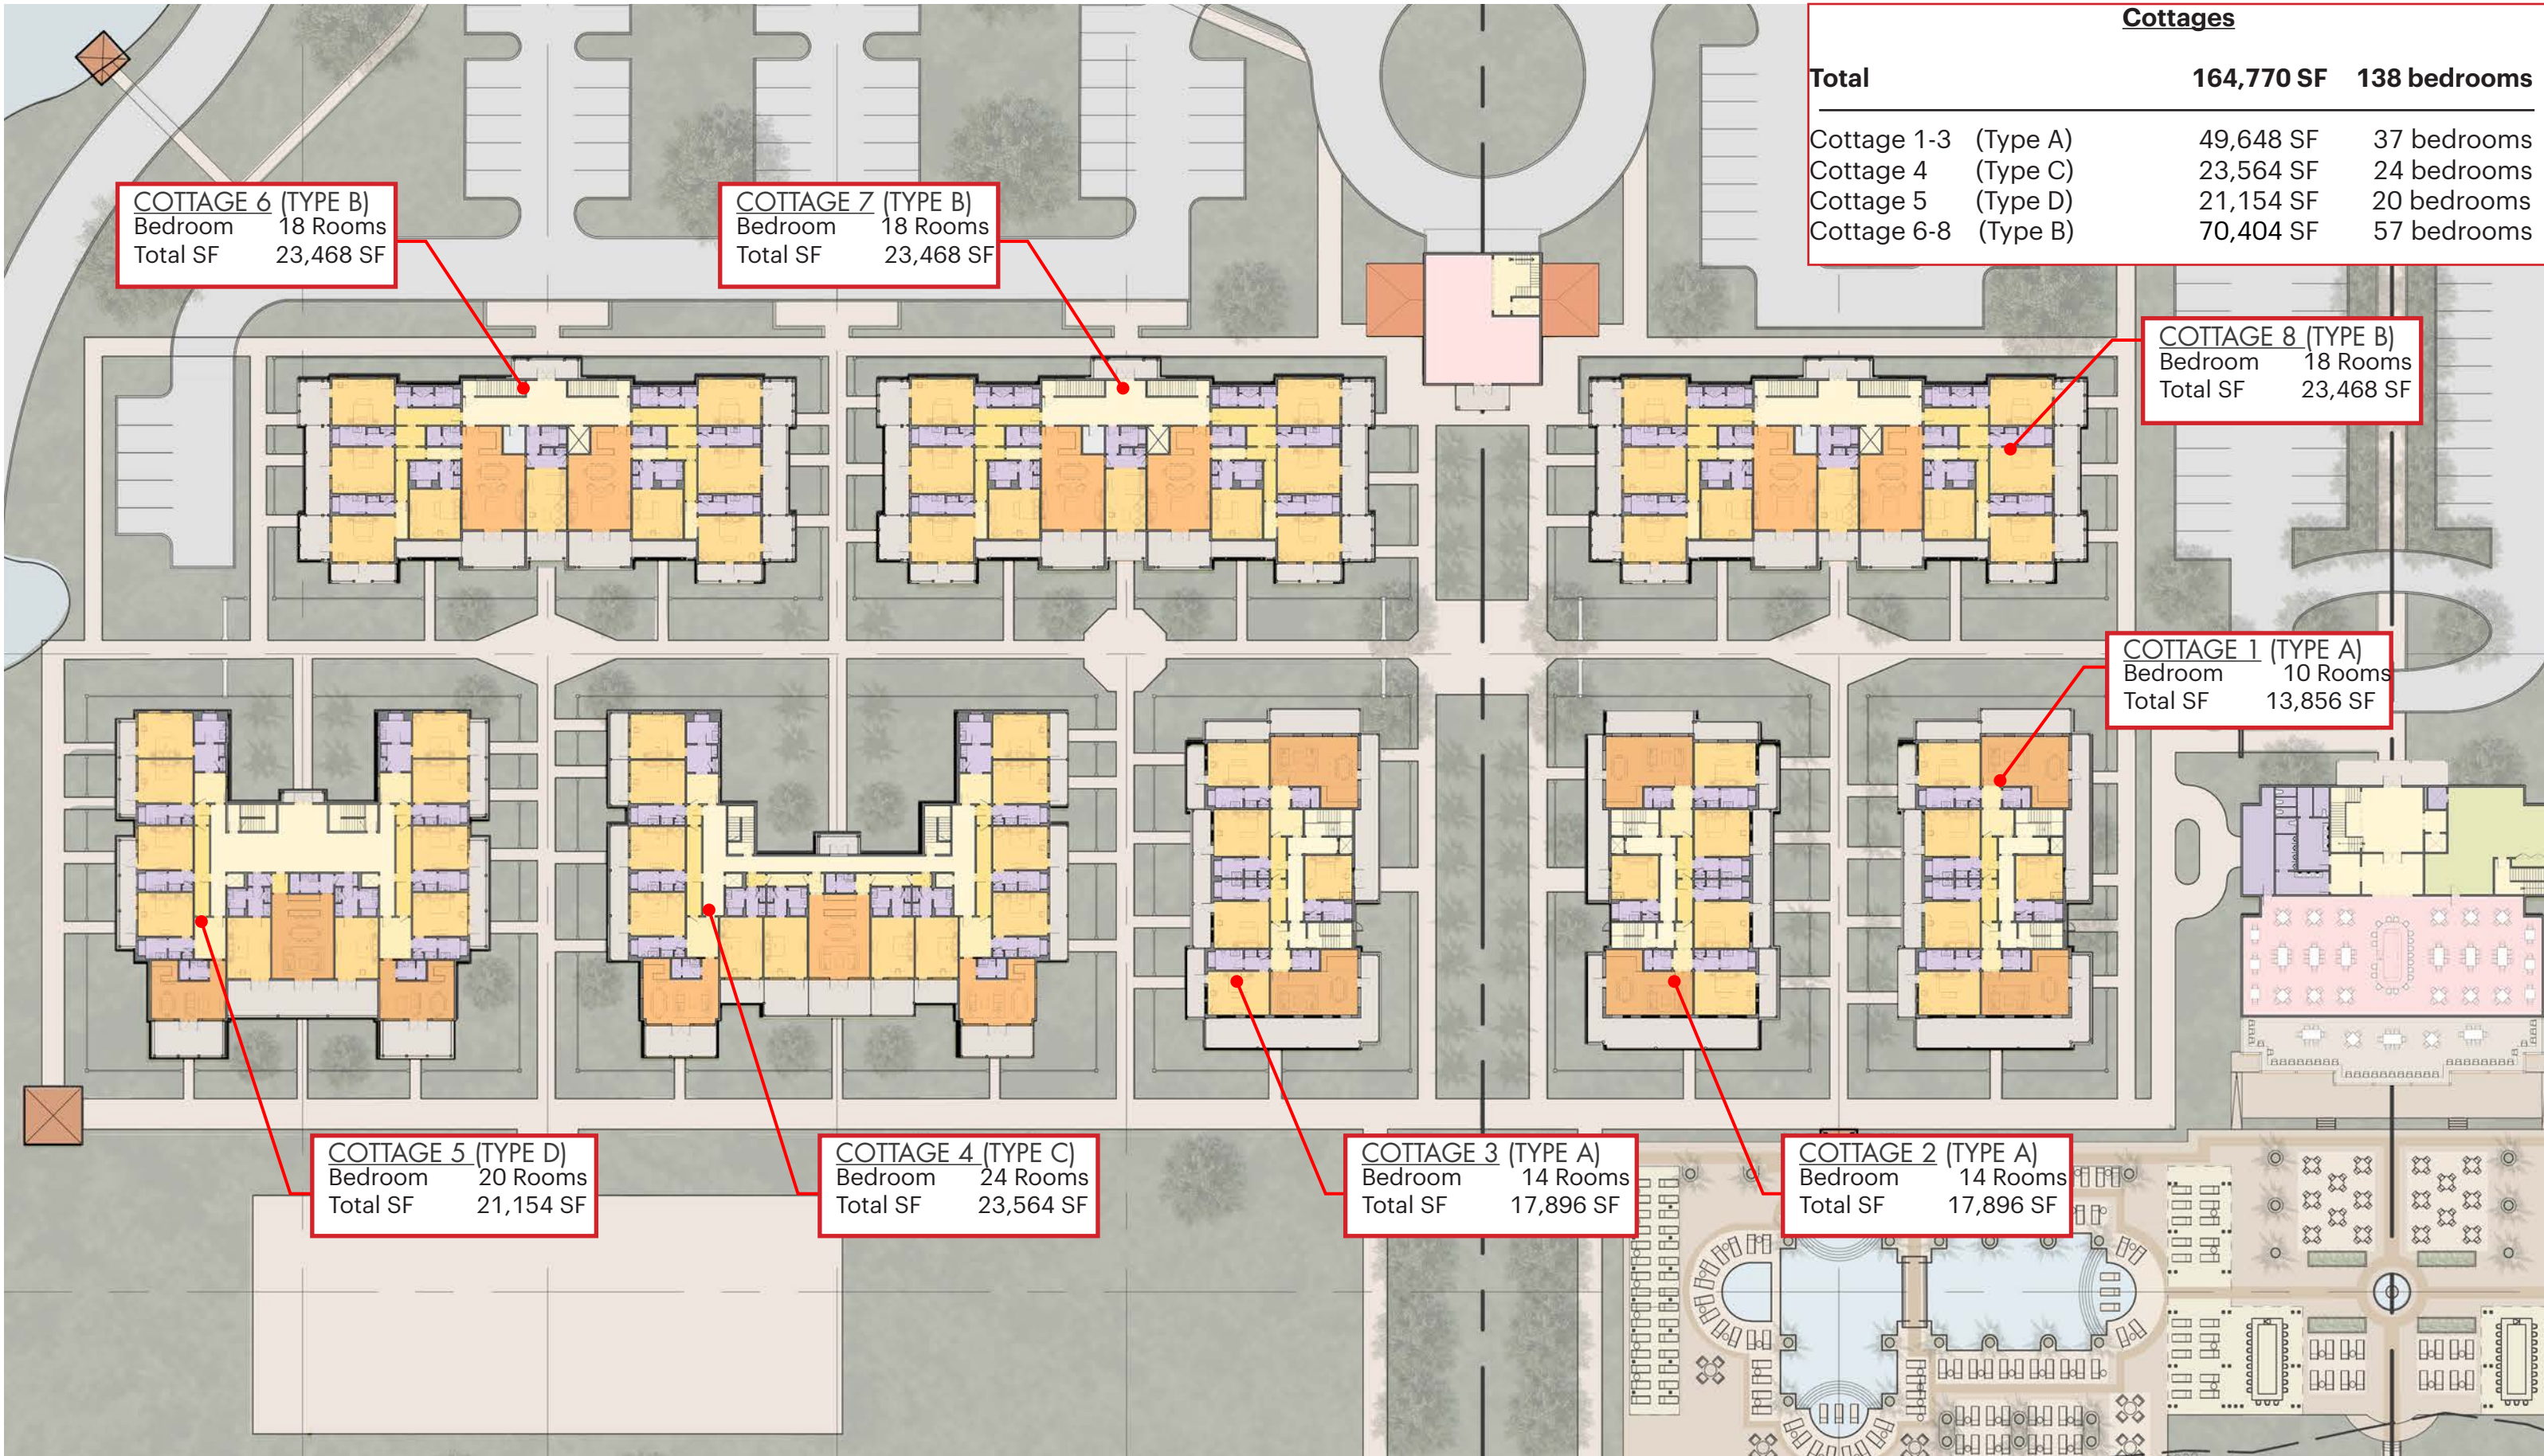

Cottages		
Total	164,770 SF	138 bedrooms
Cottage 1-3 (Type A)	49,648 SF	37 bedrooms
Cottage 4 (Type C)	23,564 SF	24 bedrooms
Cottage 5 (Type D)	21,154 SF	20 bedrooms
Cottage 6-8 (Type B)	70,404 SF	57 bedrooms

COTTAGE 6 (TYPE B)
 Bedroom 18 Rooms
 Total SF 23,468 SF

COTTAGE 7 (TYPE B)
 Bedroom 18 Rooms
 Total SF 23,468 SF

COTTAGE 8 (TYPE B)
 Bedroom 18 Rooms
 Total SF 23,468 SF

COTTAGE 1 (TYPE A)
 Bedroom 10 Rooms
 Total SF 13,856 SF


COTTAGE 5 (TYPE D)
 Bedroom 20 Rooms
 Total SF 21,154 SF

COTTAGE 4 (TYPE C)
 Bedroom 24 Rooms
 Total SF 23,564 SF


COTTAGE 3 (TYPE A)
 Bedroom 14 Rooms
 Total SF 17,896 SF

COTTAGE 2 (TYPE A)
 Bedroom 14 Rooms
 Total SF 17,896 SF

COTTAGE SITE PLAN - SECOND FLOOR

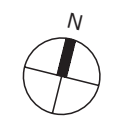

SCALE: 3/32"=1'-0"

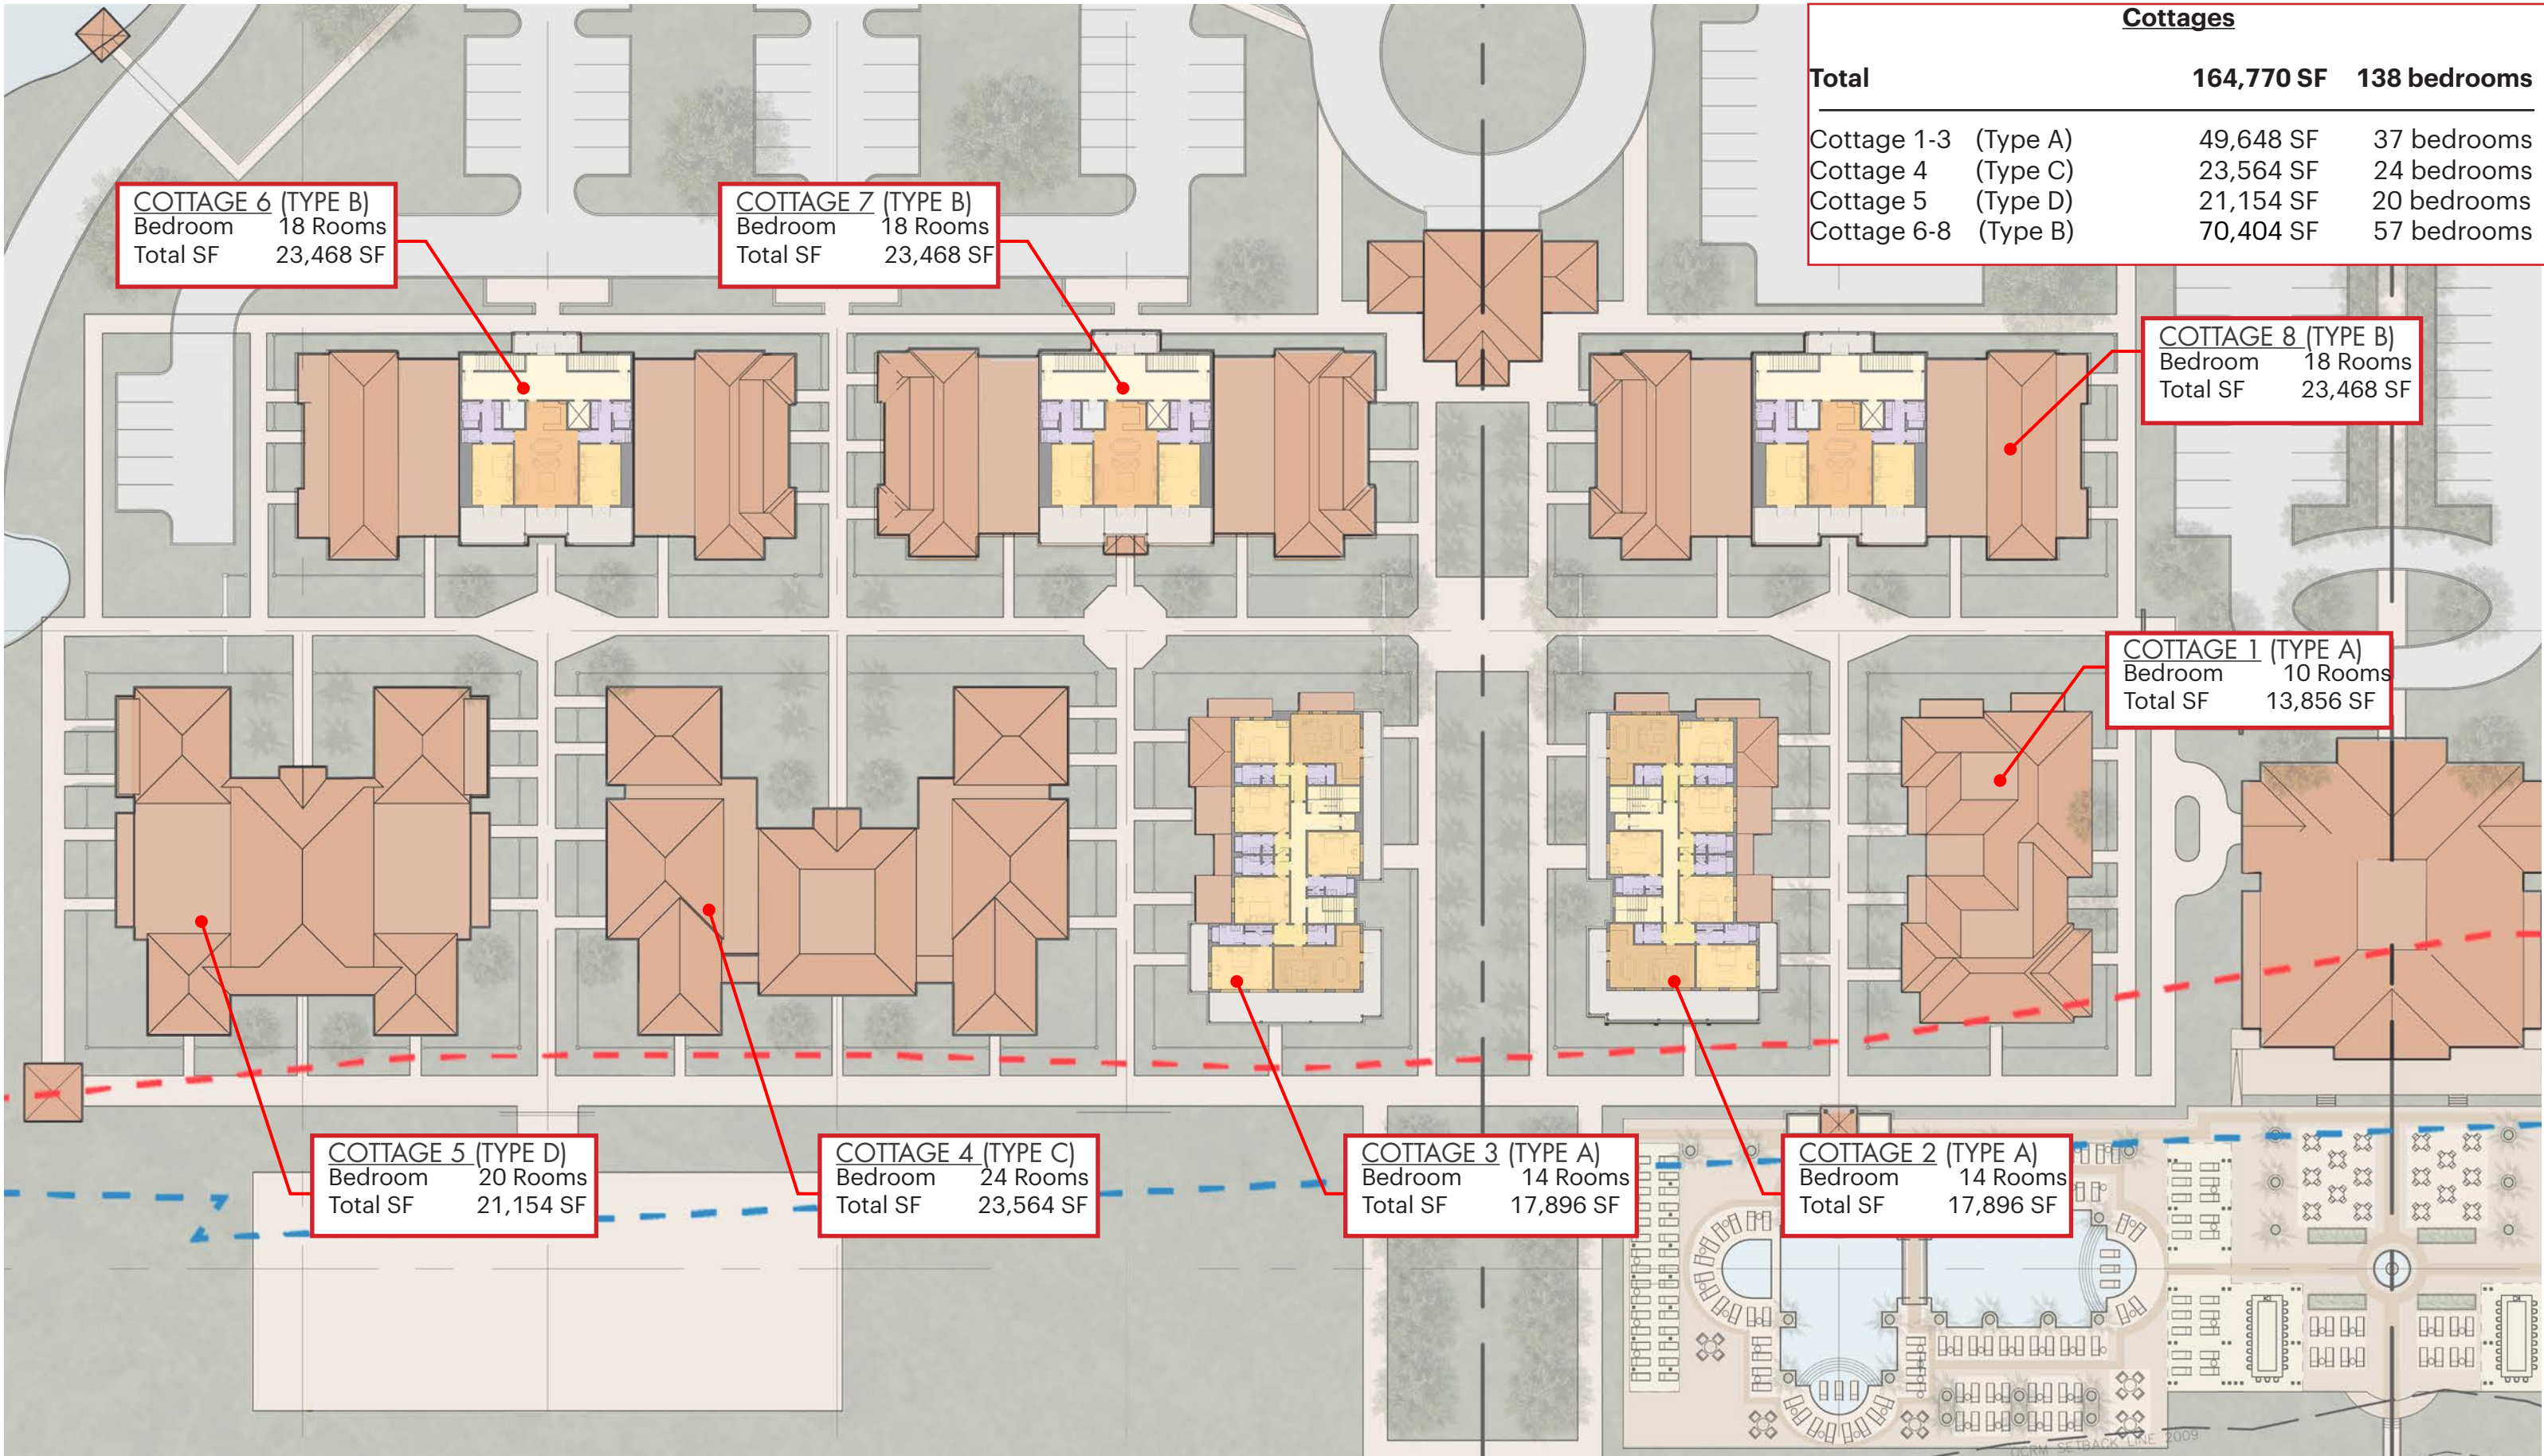

Cottages		
Total	164,770 SF	138 bedrooms
Cottage 1-3 (Type A)	49,648 SF	37 bedrooms
Cottage 4 (Type C)	23,564 SF	24 bedrooms
Cottage 5 (Type D)	21,154 SF	20 bedrooms
Cottage 6-8 (Type B)	70,404 SF	57 bedrooms

COTTAGE 6 (TYPE B)
 Bedroom 18 Rooms
 Total SF 23,468 SF

COTTAGE 7 (TYPE B)
 Bedroom 18 Rooms
 Total SF 23,468 SF

COTTAGE 8 (TYPE B)
 Bedroom 18 Rooms
 Total SF 23,468 SF

COTTAGE 1 (TYPE A)
 Bedroom 10 Rooms
 Total SF 13,856 SF


COTTAGE 5 (TYPE D)
 Bedroom 20 Rooms
 Total SF 21,154 SF

COTTAGE 4 (TYPE C)
 Bedroom 24 Rooms
 Total SF 23,564 SF

COTTAGE 3 (TYPE A)
 Bedroom 14 Rooms
 Total SF 17,896 SF

COTTAGE 2 (TYPE A)
 Bedroom 14 Rooms
 Total SF 17,896 SF

COTTAGE SITE PLAN - THIRD FLOOR

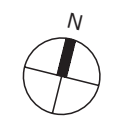


SCALE: 3/32"=1'-0"

COTTAGES: VIEW ANALYSIS


1ST FLOOR **OCEAN VIEW** GUEST ROOMS: 49 (84%)

1ST FLOOR **GARDEN VIEW** GUEST ROOMS: 9 (16%)

Cottages View Analysis		
Ocean View	49 Rooms	(84%)
Direct Ocean View	15 Rooms	(25%)
Oblique Ocean View	34 Rooms	(59%)
Garden View	9 Rooms	(16%)
Garden View	9 Rooms	(16%)
Total	58 Rooms	(100%)

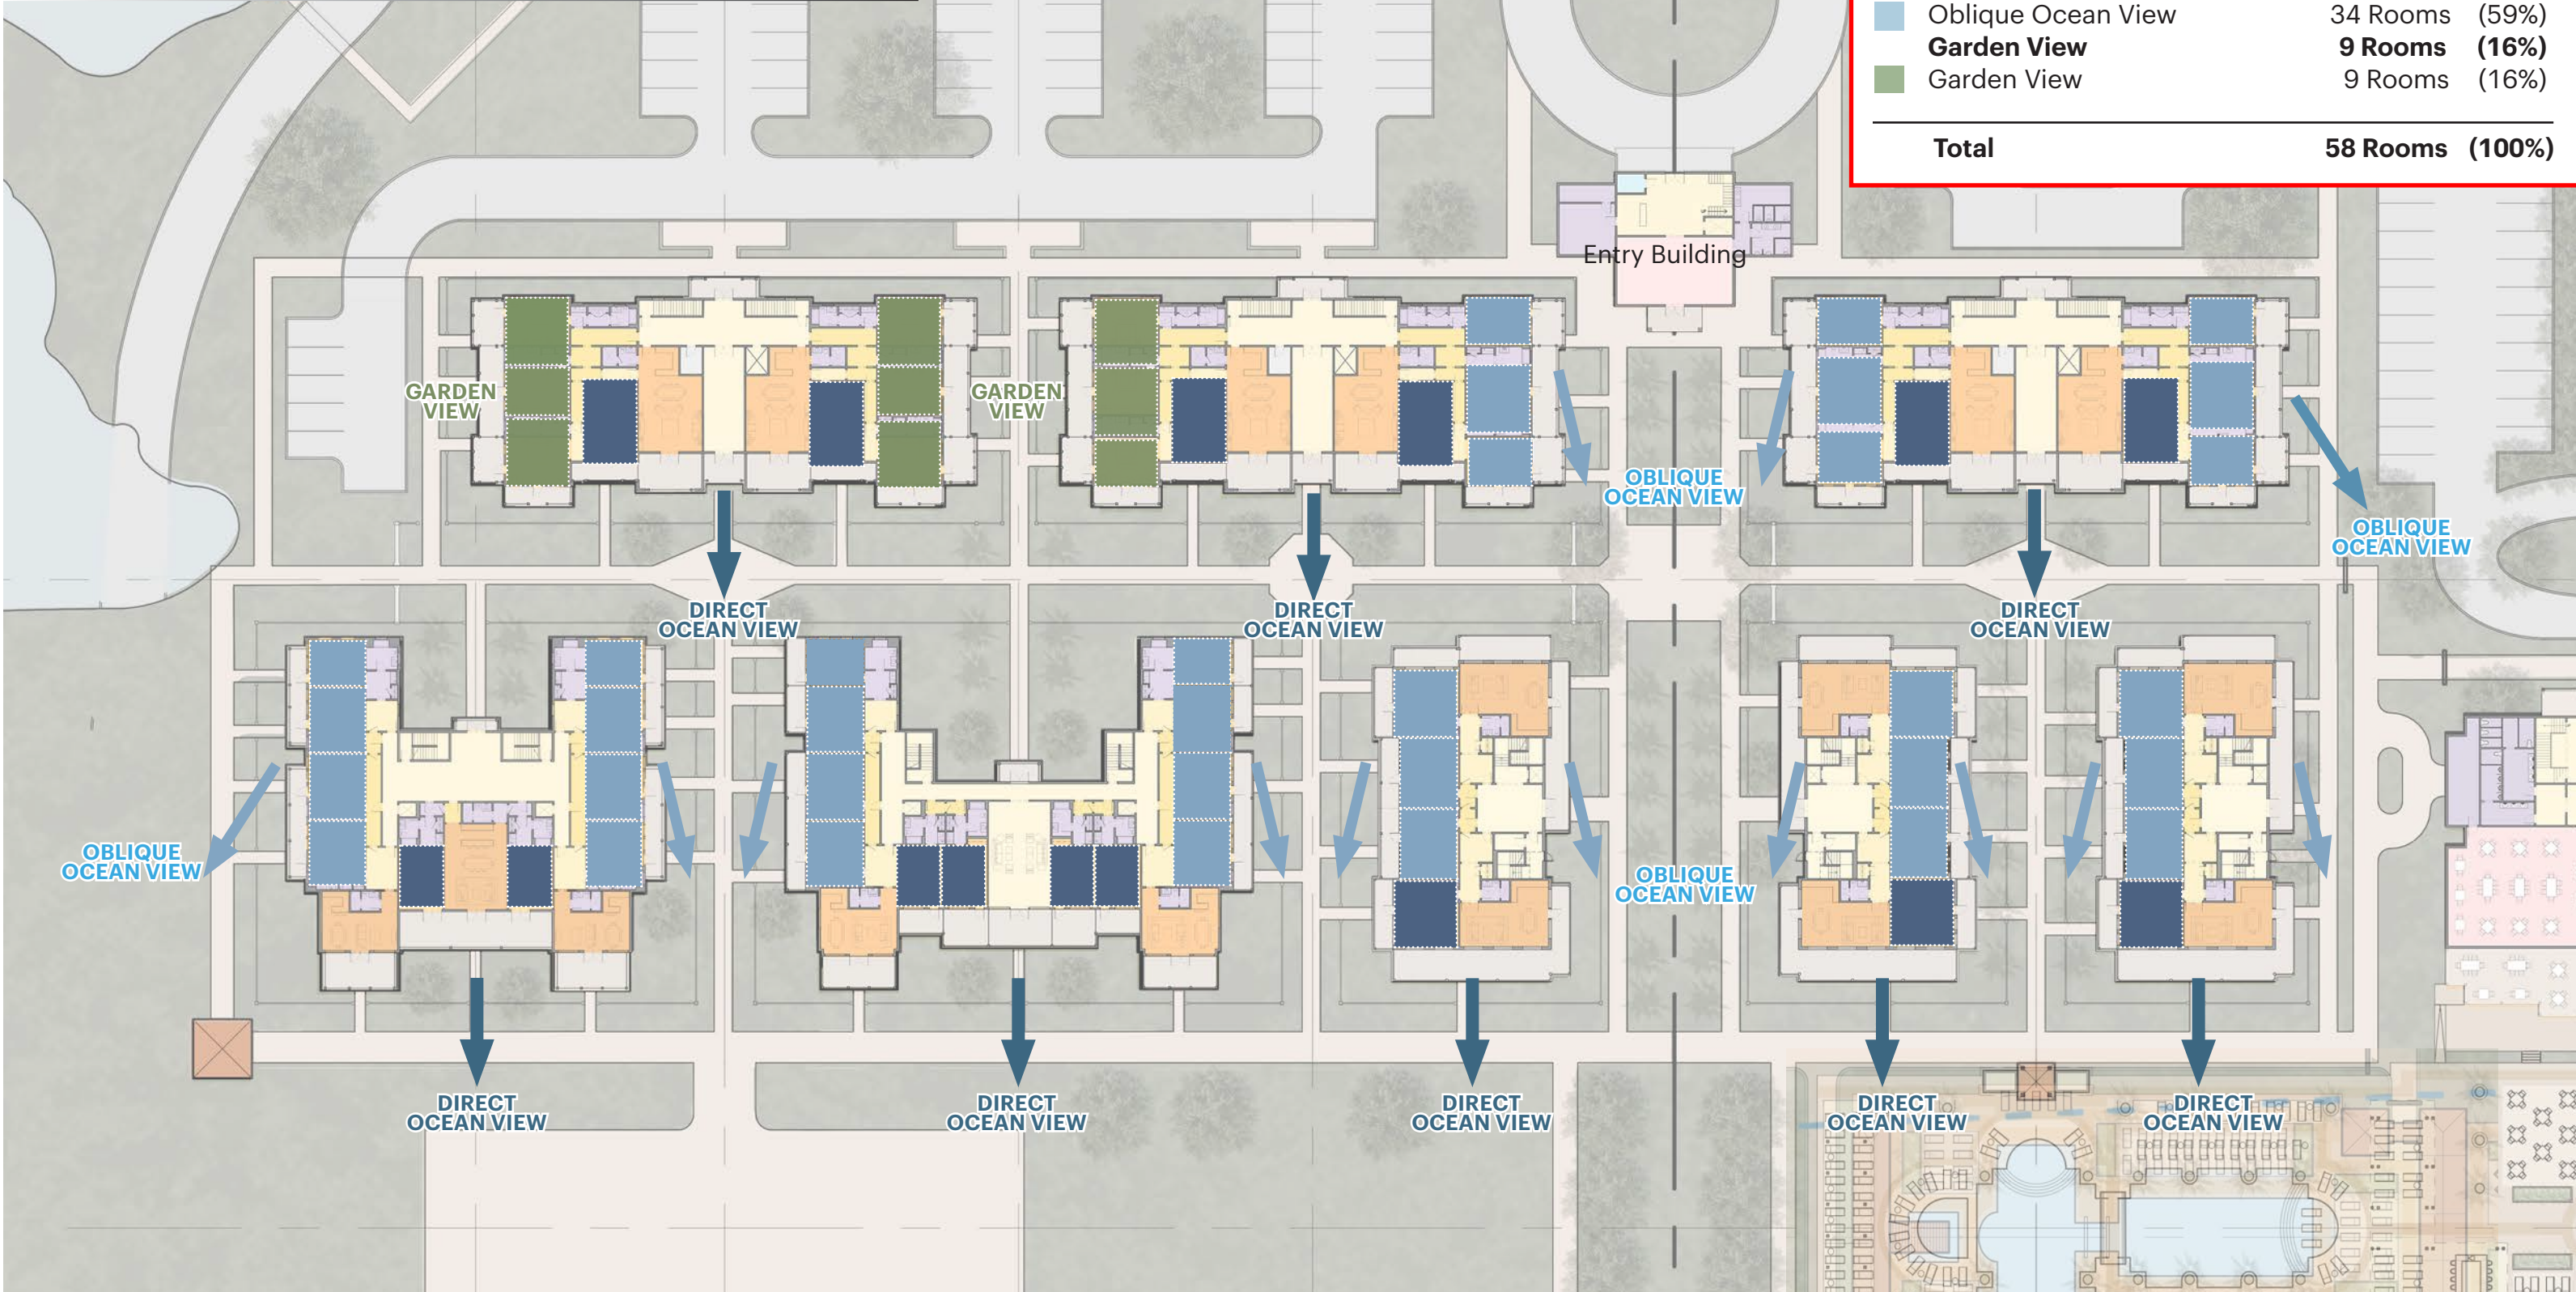

GUEST BEDROOM VIEW ANALYSIS - 1ST FLOOR

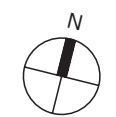


SCALE: 3/32"=1'-0"


2ND FLOOR **OCEAN VIEW** GUEST ROOMS: 55 (85%)

2ND FLOOR **GARDEN VIEW** GUEST ROOMS: 9 (15%)

Cottages View Analysis		
Ocean View	55 Rooms	(85%)
Direct Ocean View	18 Rooms	(28%)
Oblique Ocean View	37 Rooms	(57%)
Garden View	9 Rooms	(15%)
Garden View	9 Rooms	(15%)
Total	64 Rooms	(100%)

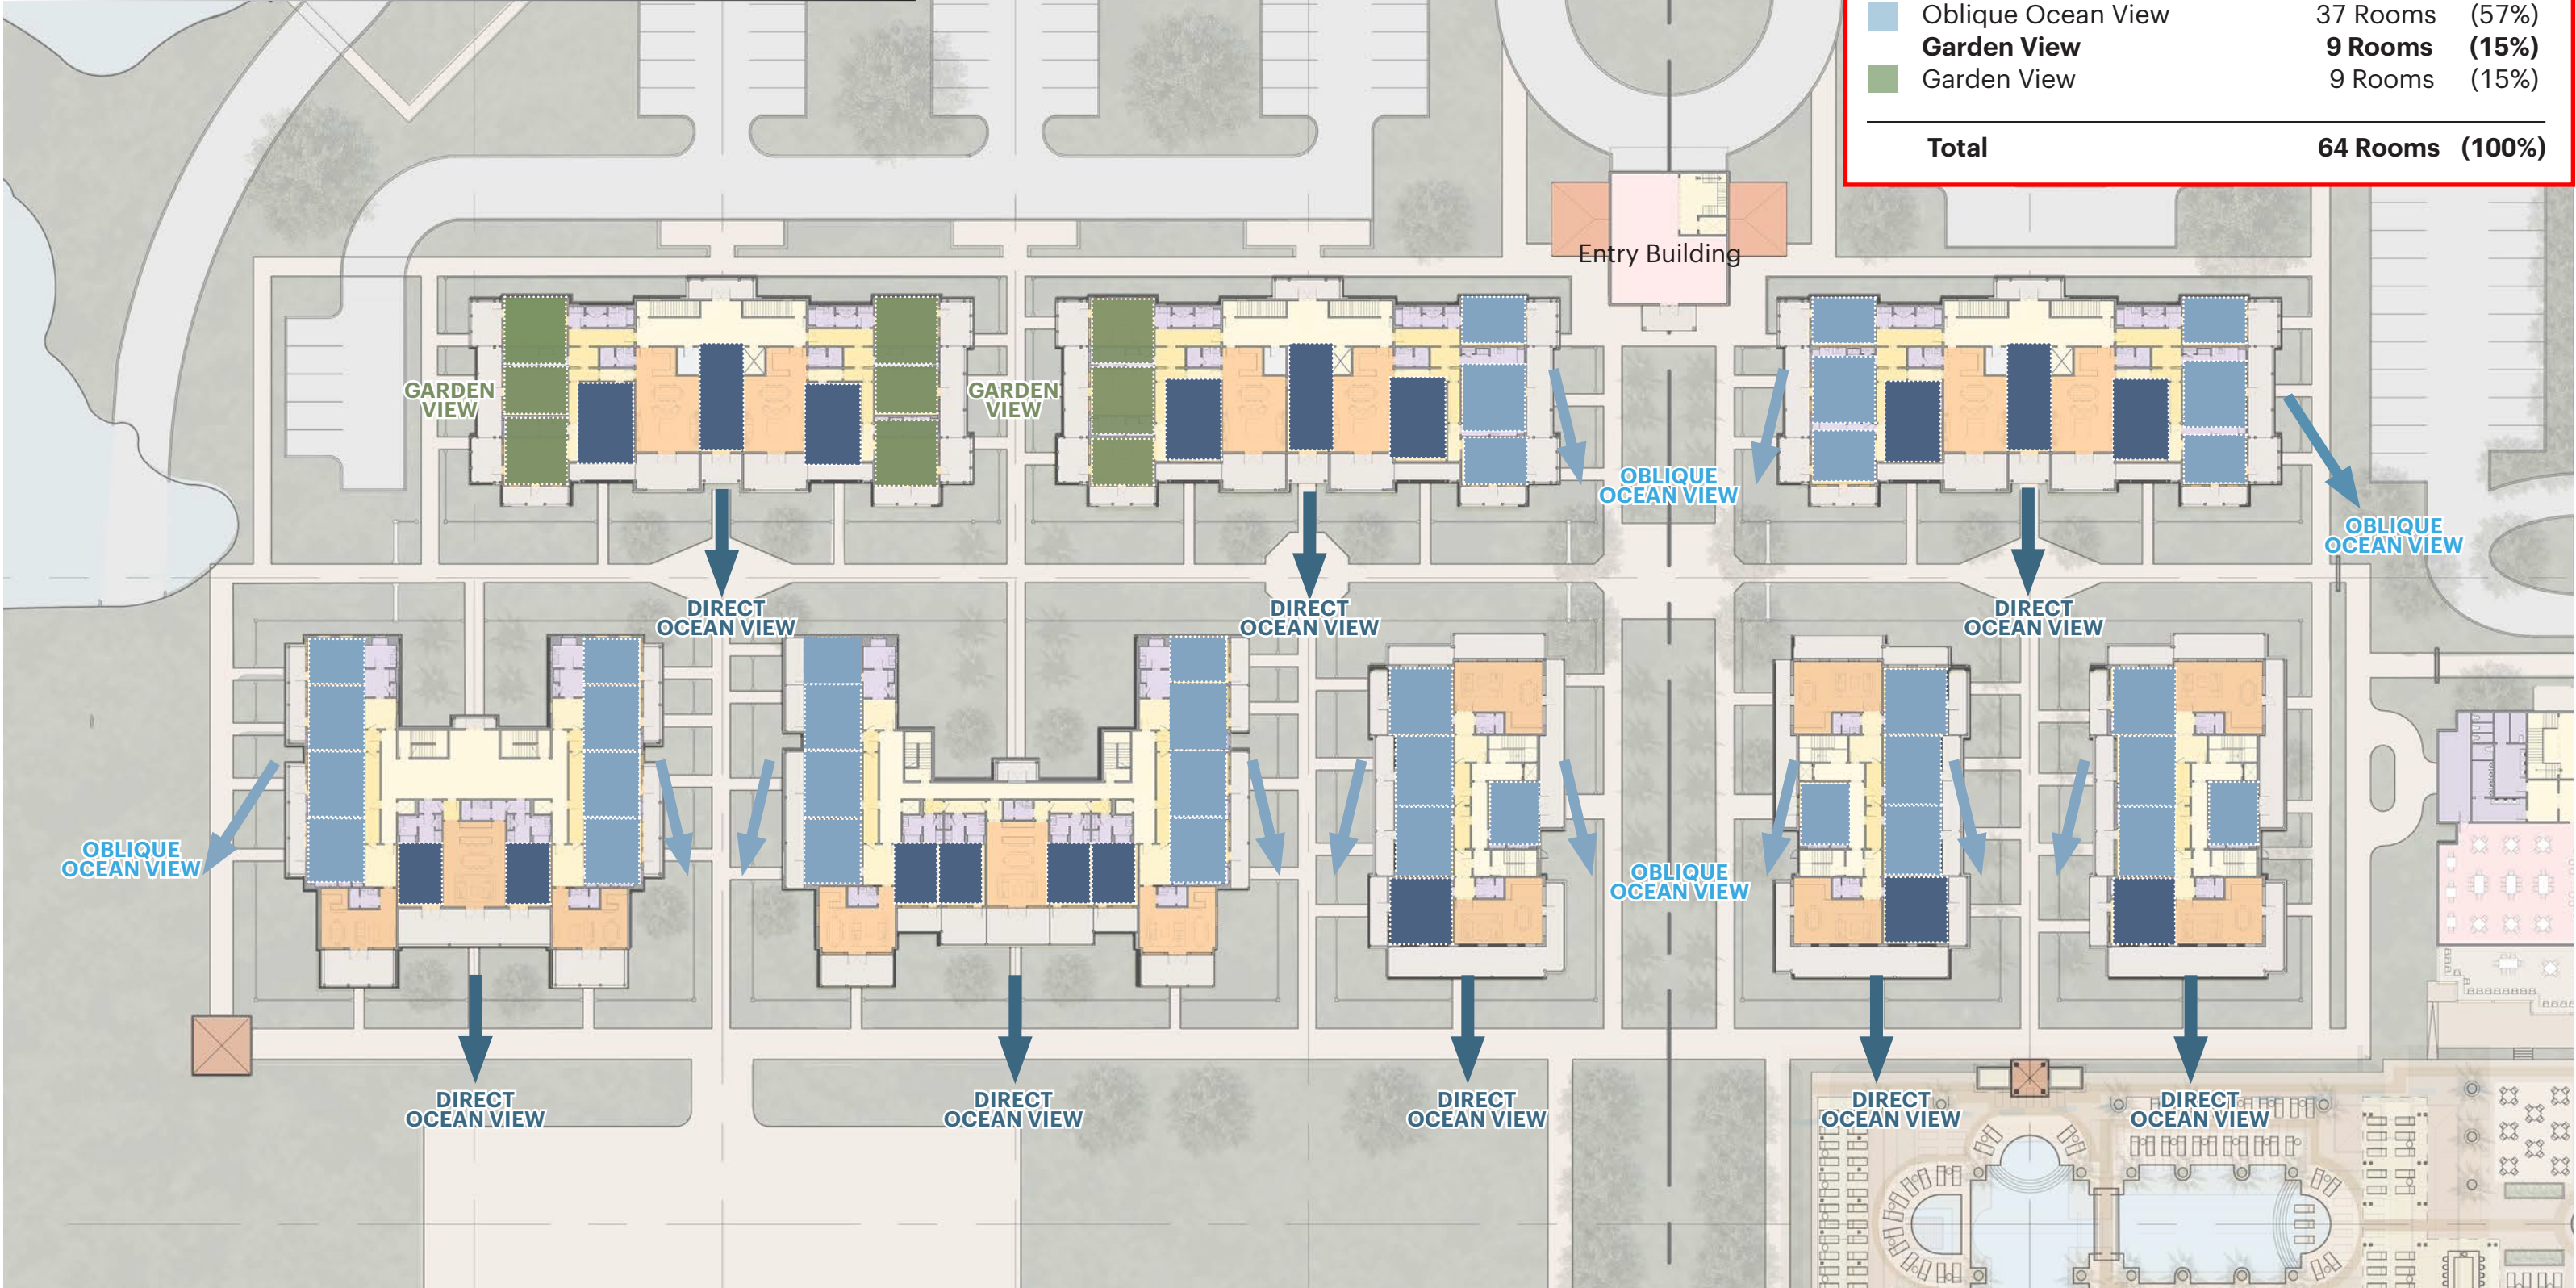

GUEST BEDROOM VIEW ANALYSIS - 2ND FLOOR

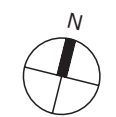


SCALE: 3/32"=1'-0"


3RD FLOOR **OCEAN VIEW** GUEST ROOMS: 16 (100%)

3RD FLOOR **GARDEN VIEW** GUEST ROOMS: 0 (0%)

Cottages View Analysis		
Ocean View	16 Rooms	(100%)
Direct Ocean View	8 Rooms	(50%)
Oblique Ocean View	8 Rooms	(50%)
Garden View	0 Rooms	(0%)
Garden View	0 Rooms	(0%)
Total	16 Rooms	(100%)

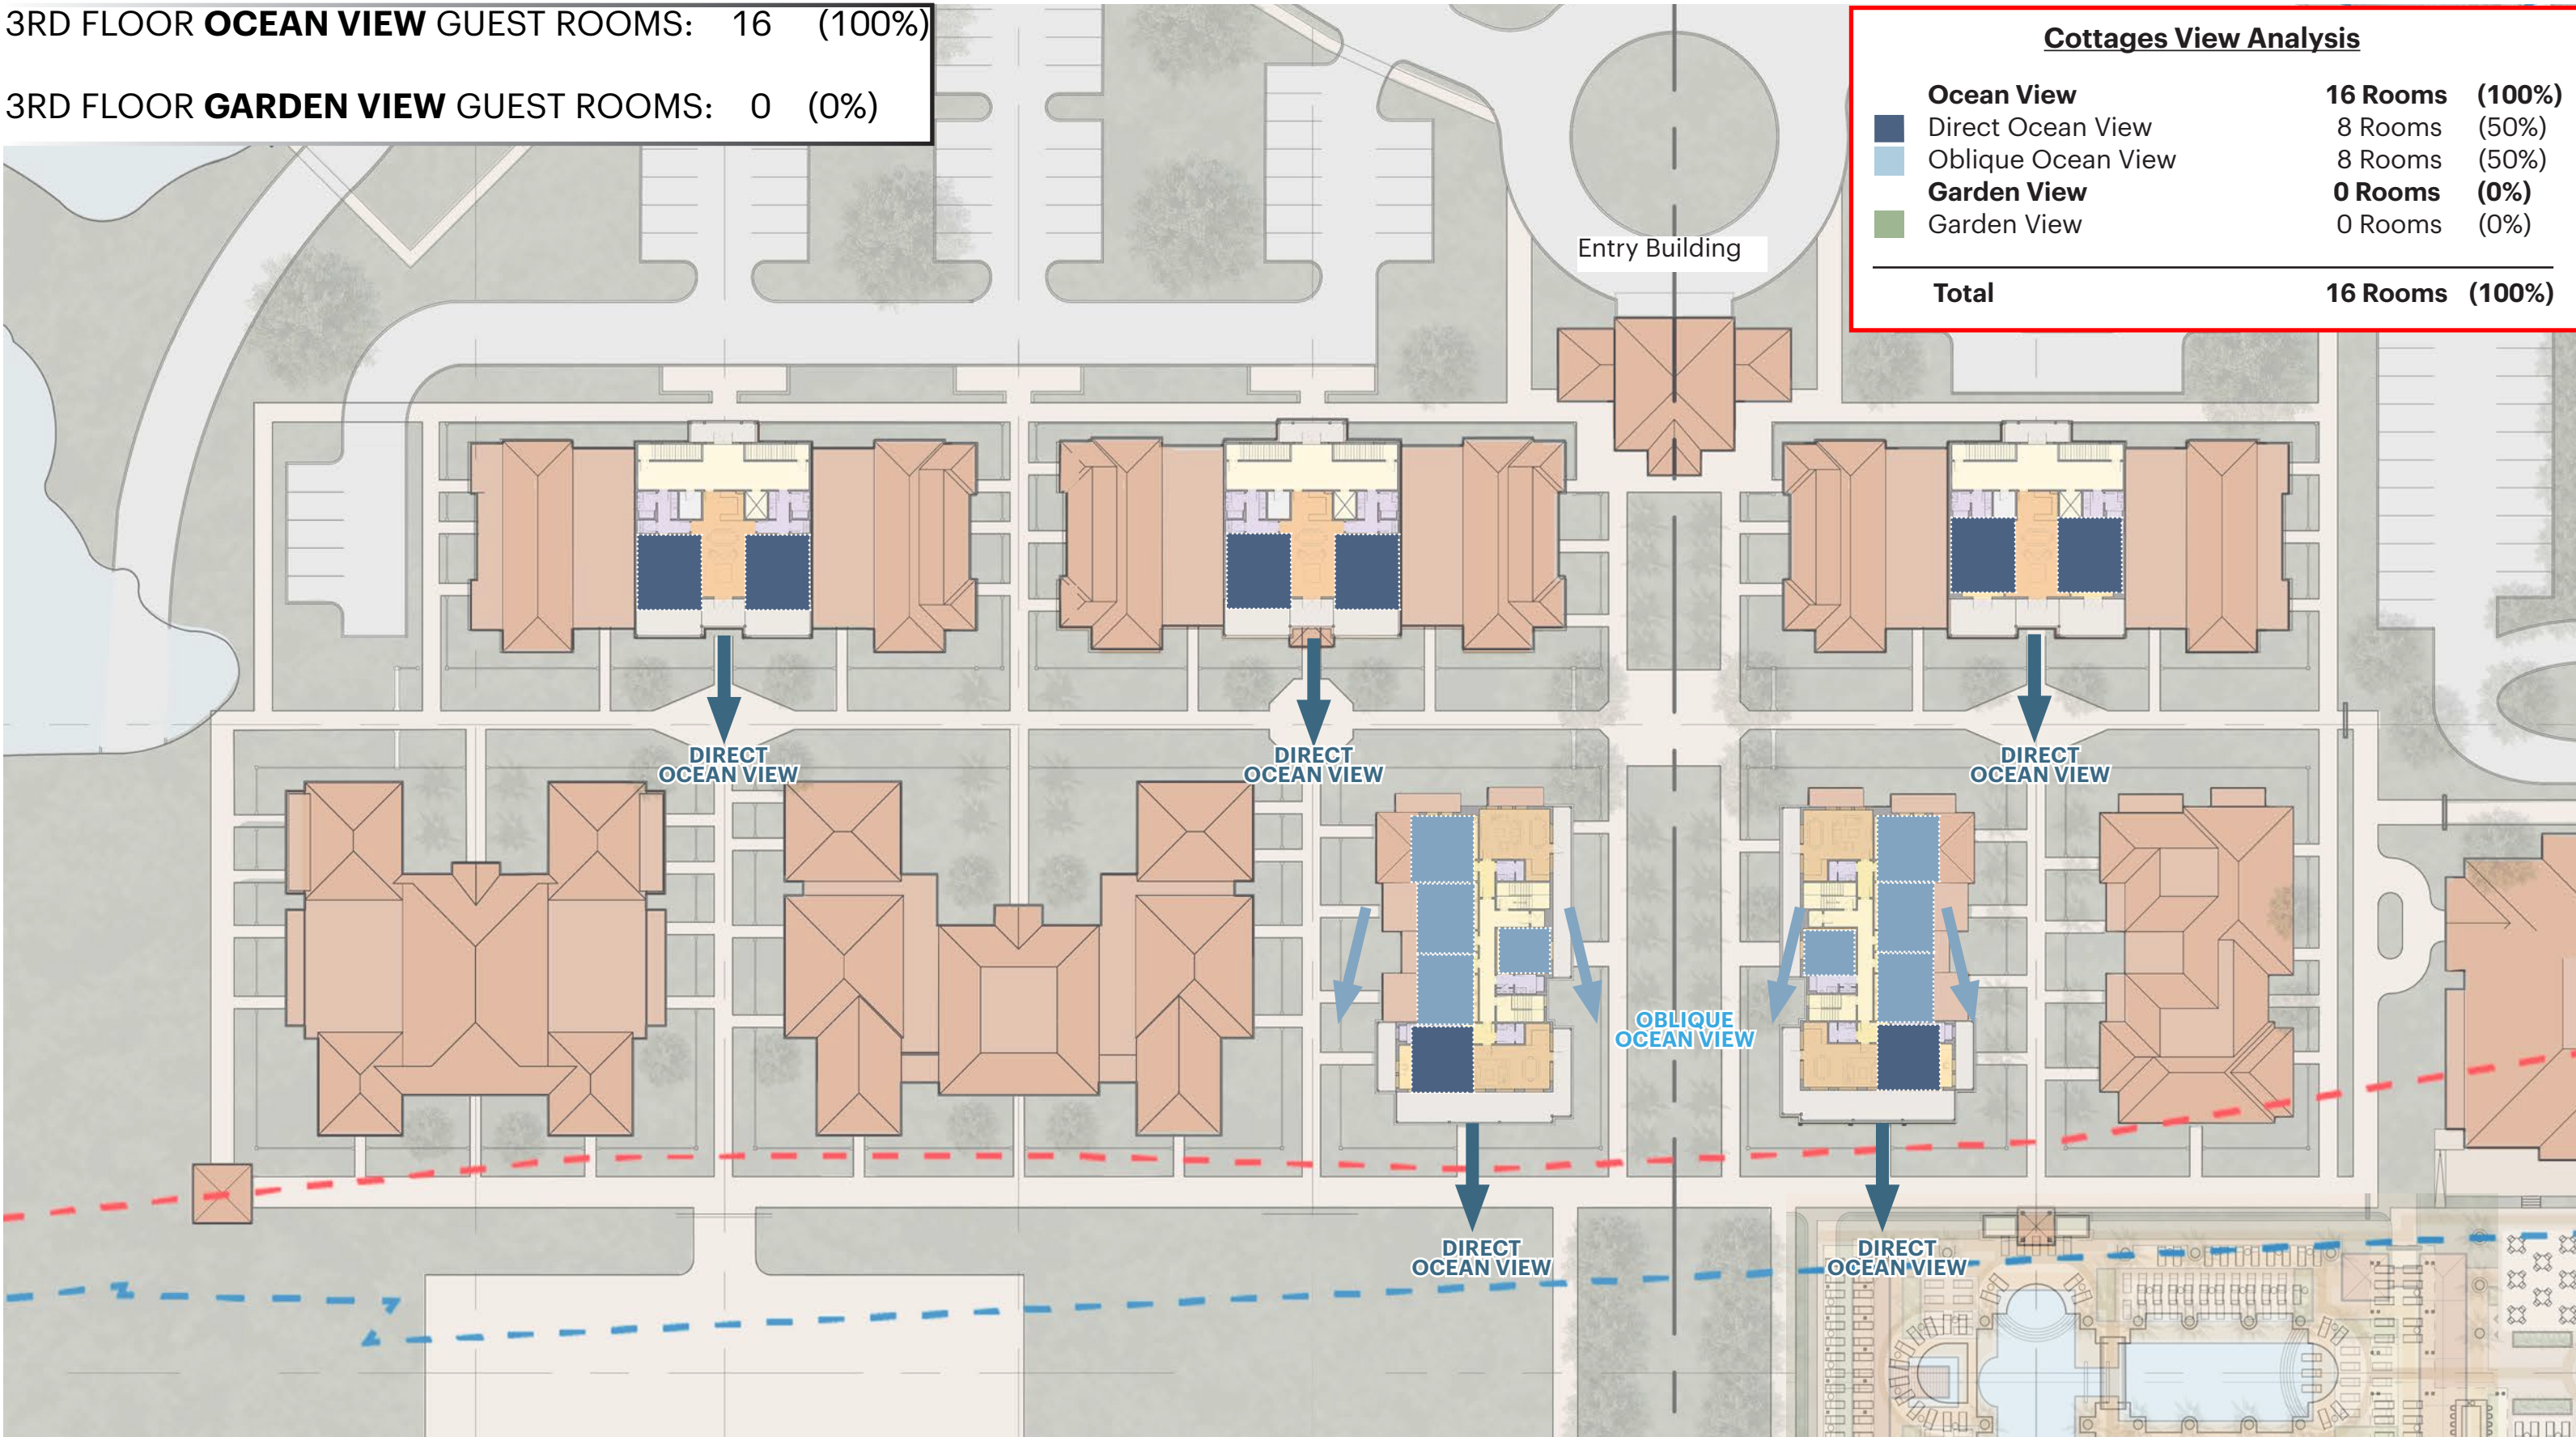

GUEST BEDROOM VIEW ANALYSIS - 3RD FLOOR

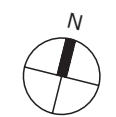


SCALE: 3/32"=1'-0"


TOTAL **OCEAN VIEW** GUEST ROOMS: 120 (87%)

TOTAL **GARDEN VIEW** GUEST ROOMS: 18 (13%)

Cottages View Analysis		
Ocean View	120 Rooms	(87%)
Direct Ocean View	41 Rooms	(30%)
Oblique Ocean View	79 Rooms	(57%)
Garden View	18 Rooms	(13%)
Garden View	18 Rooms	(13%)
Total	138 Rooms	(100%)

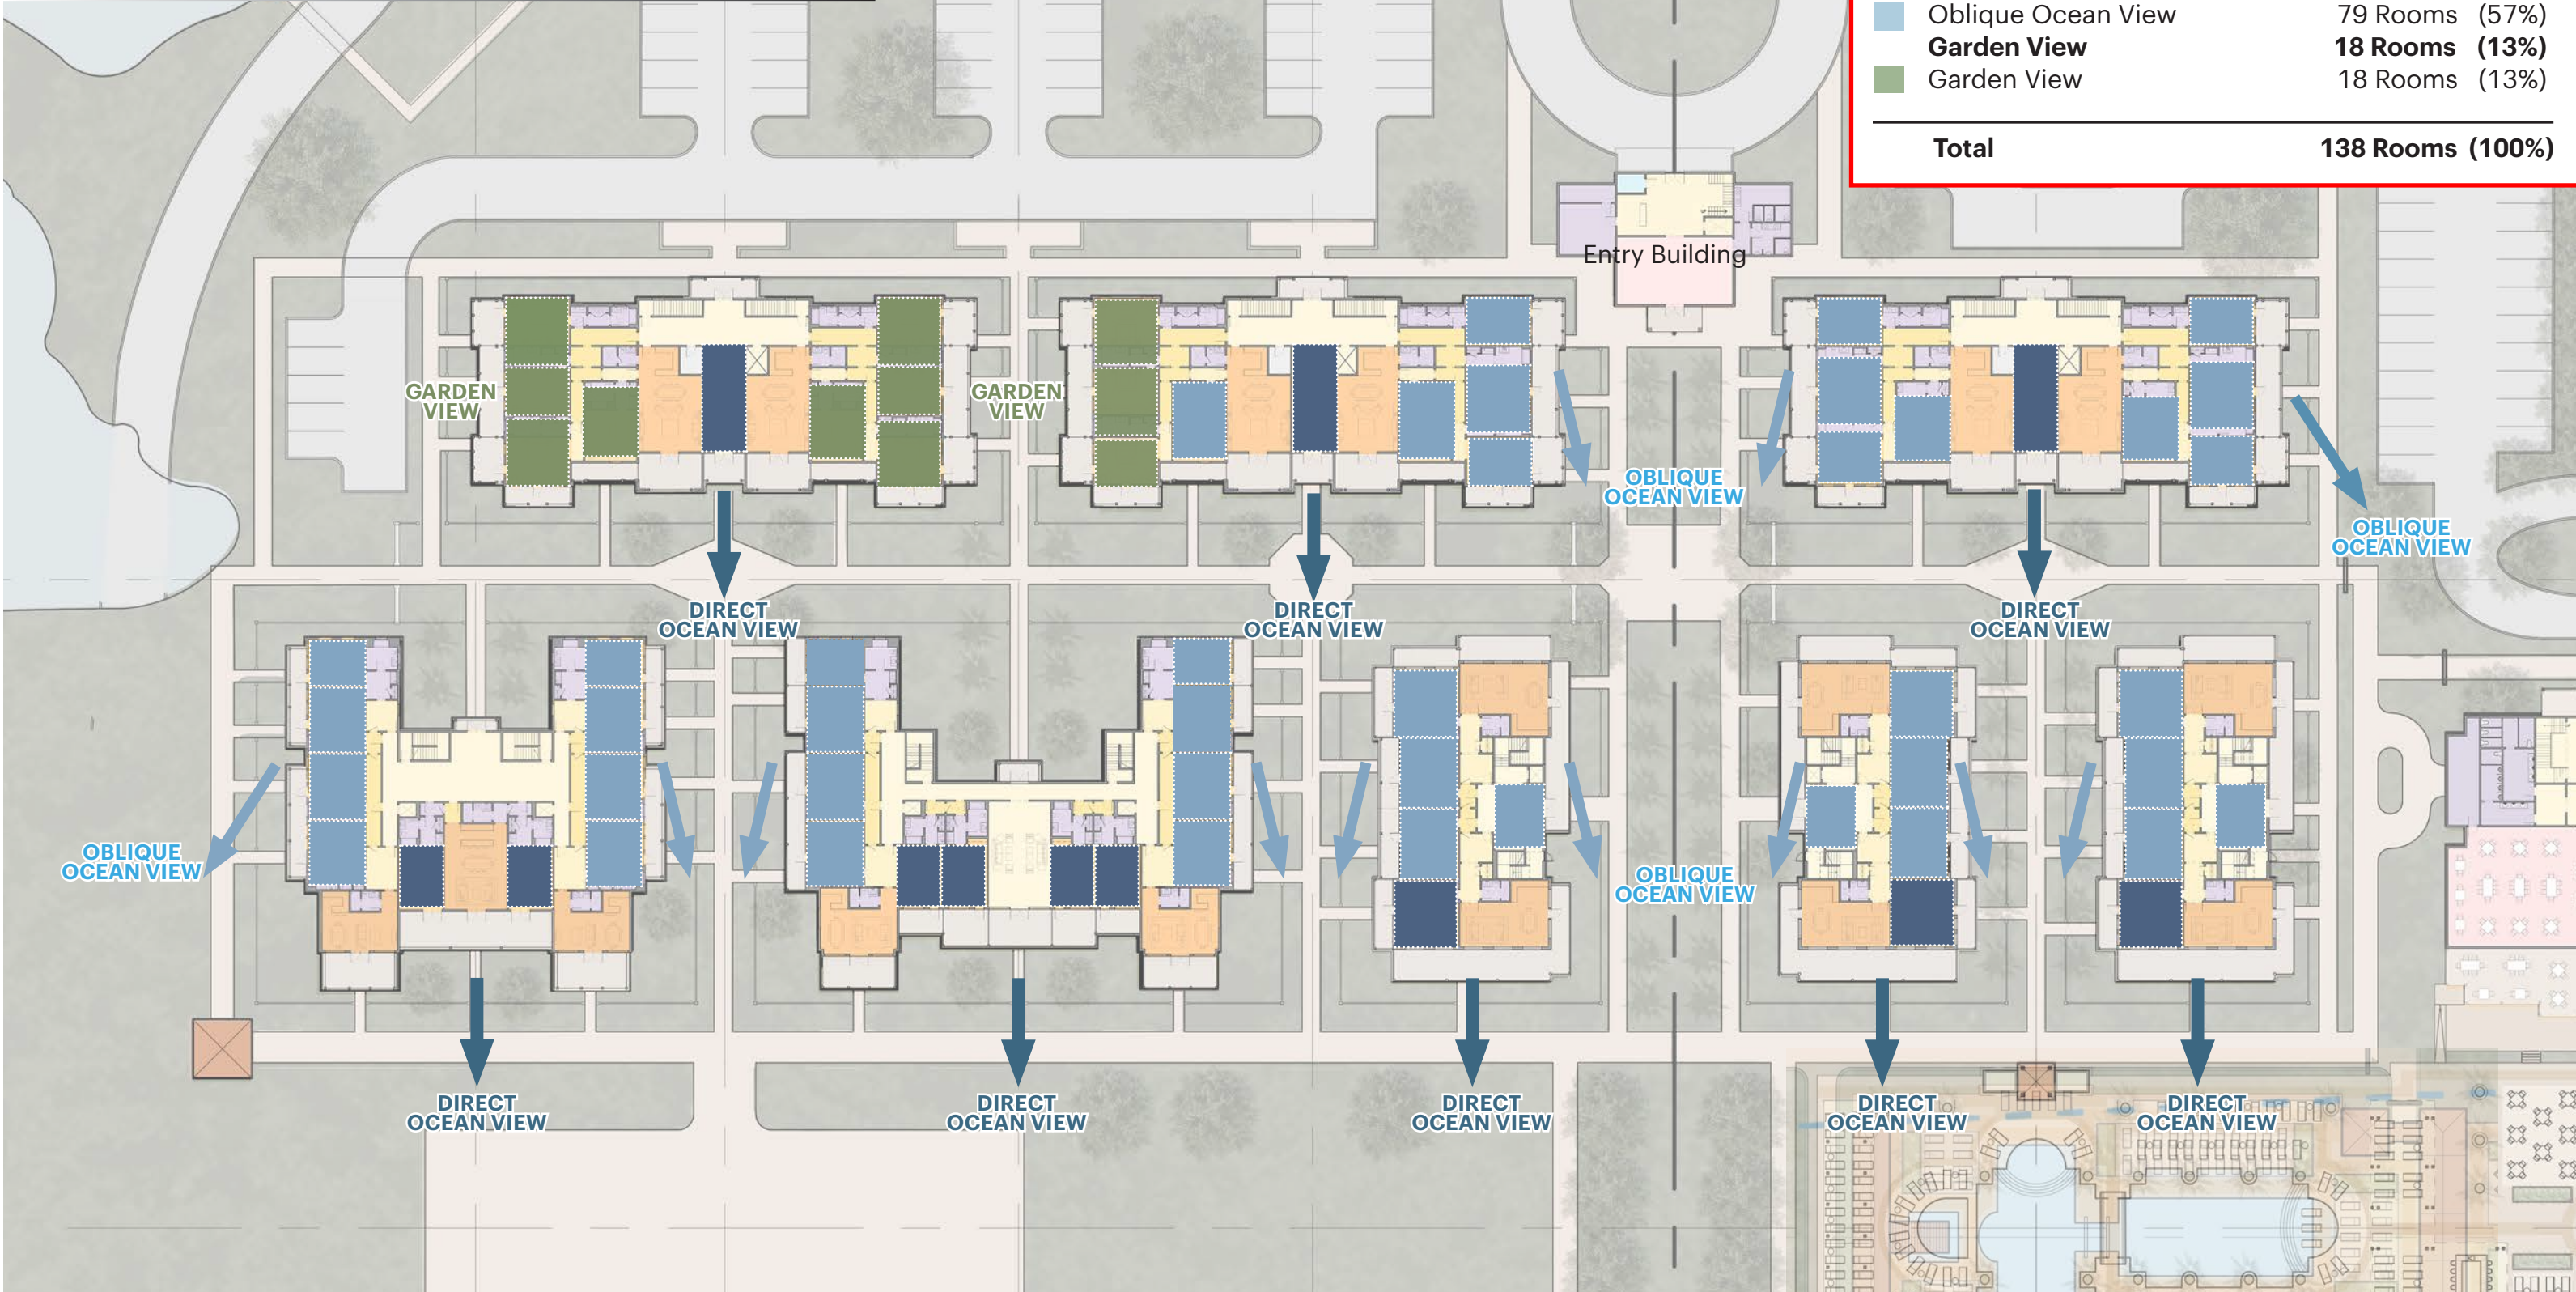


SITE PLAN - COTTAGES - TOTAL - VIEW ANALYSIS

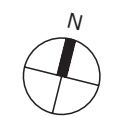


SCALE: 3/32"=1'-0"

BEACH CLUB AND POOLS

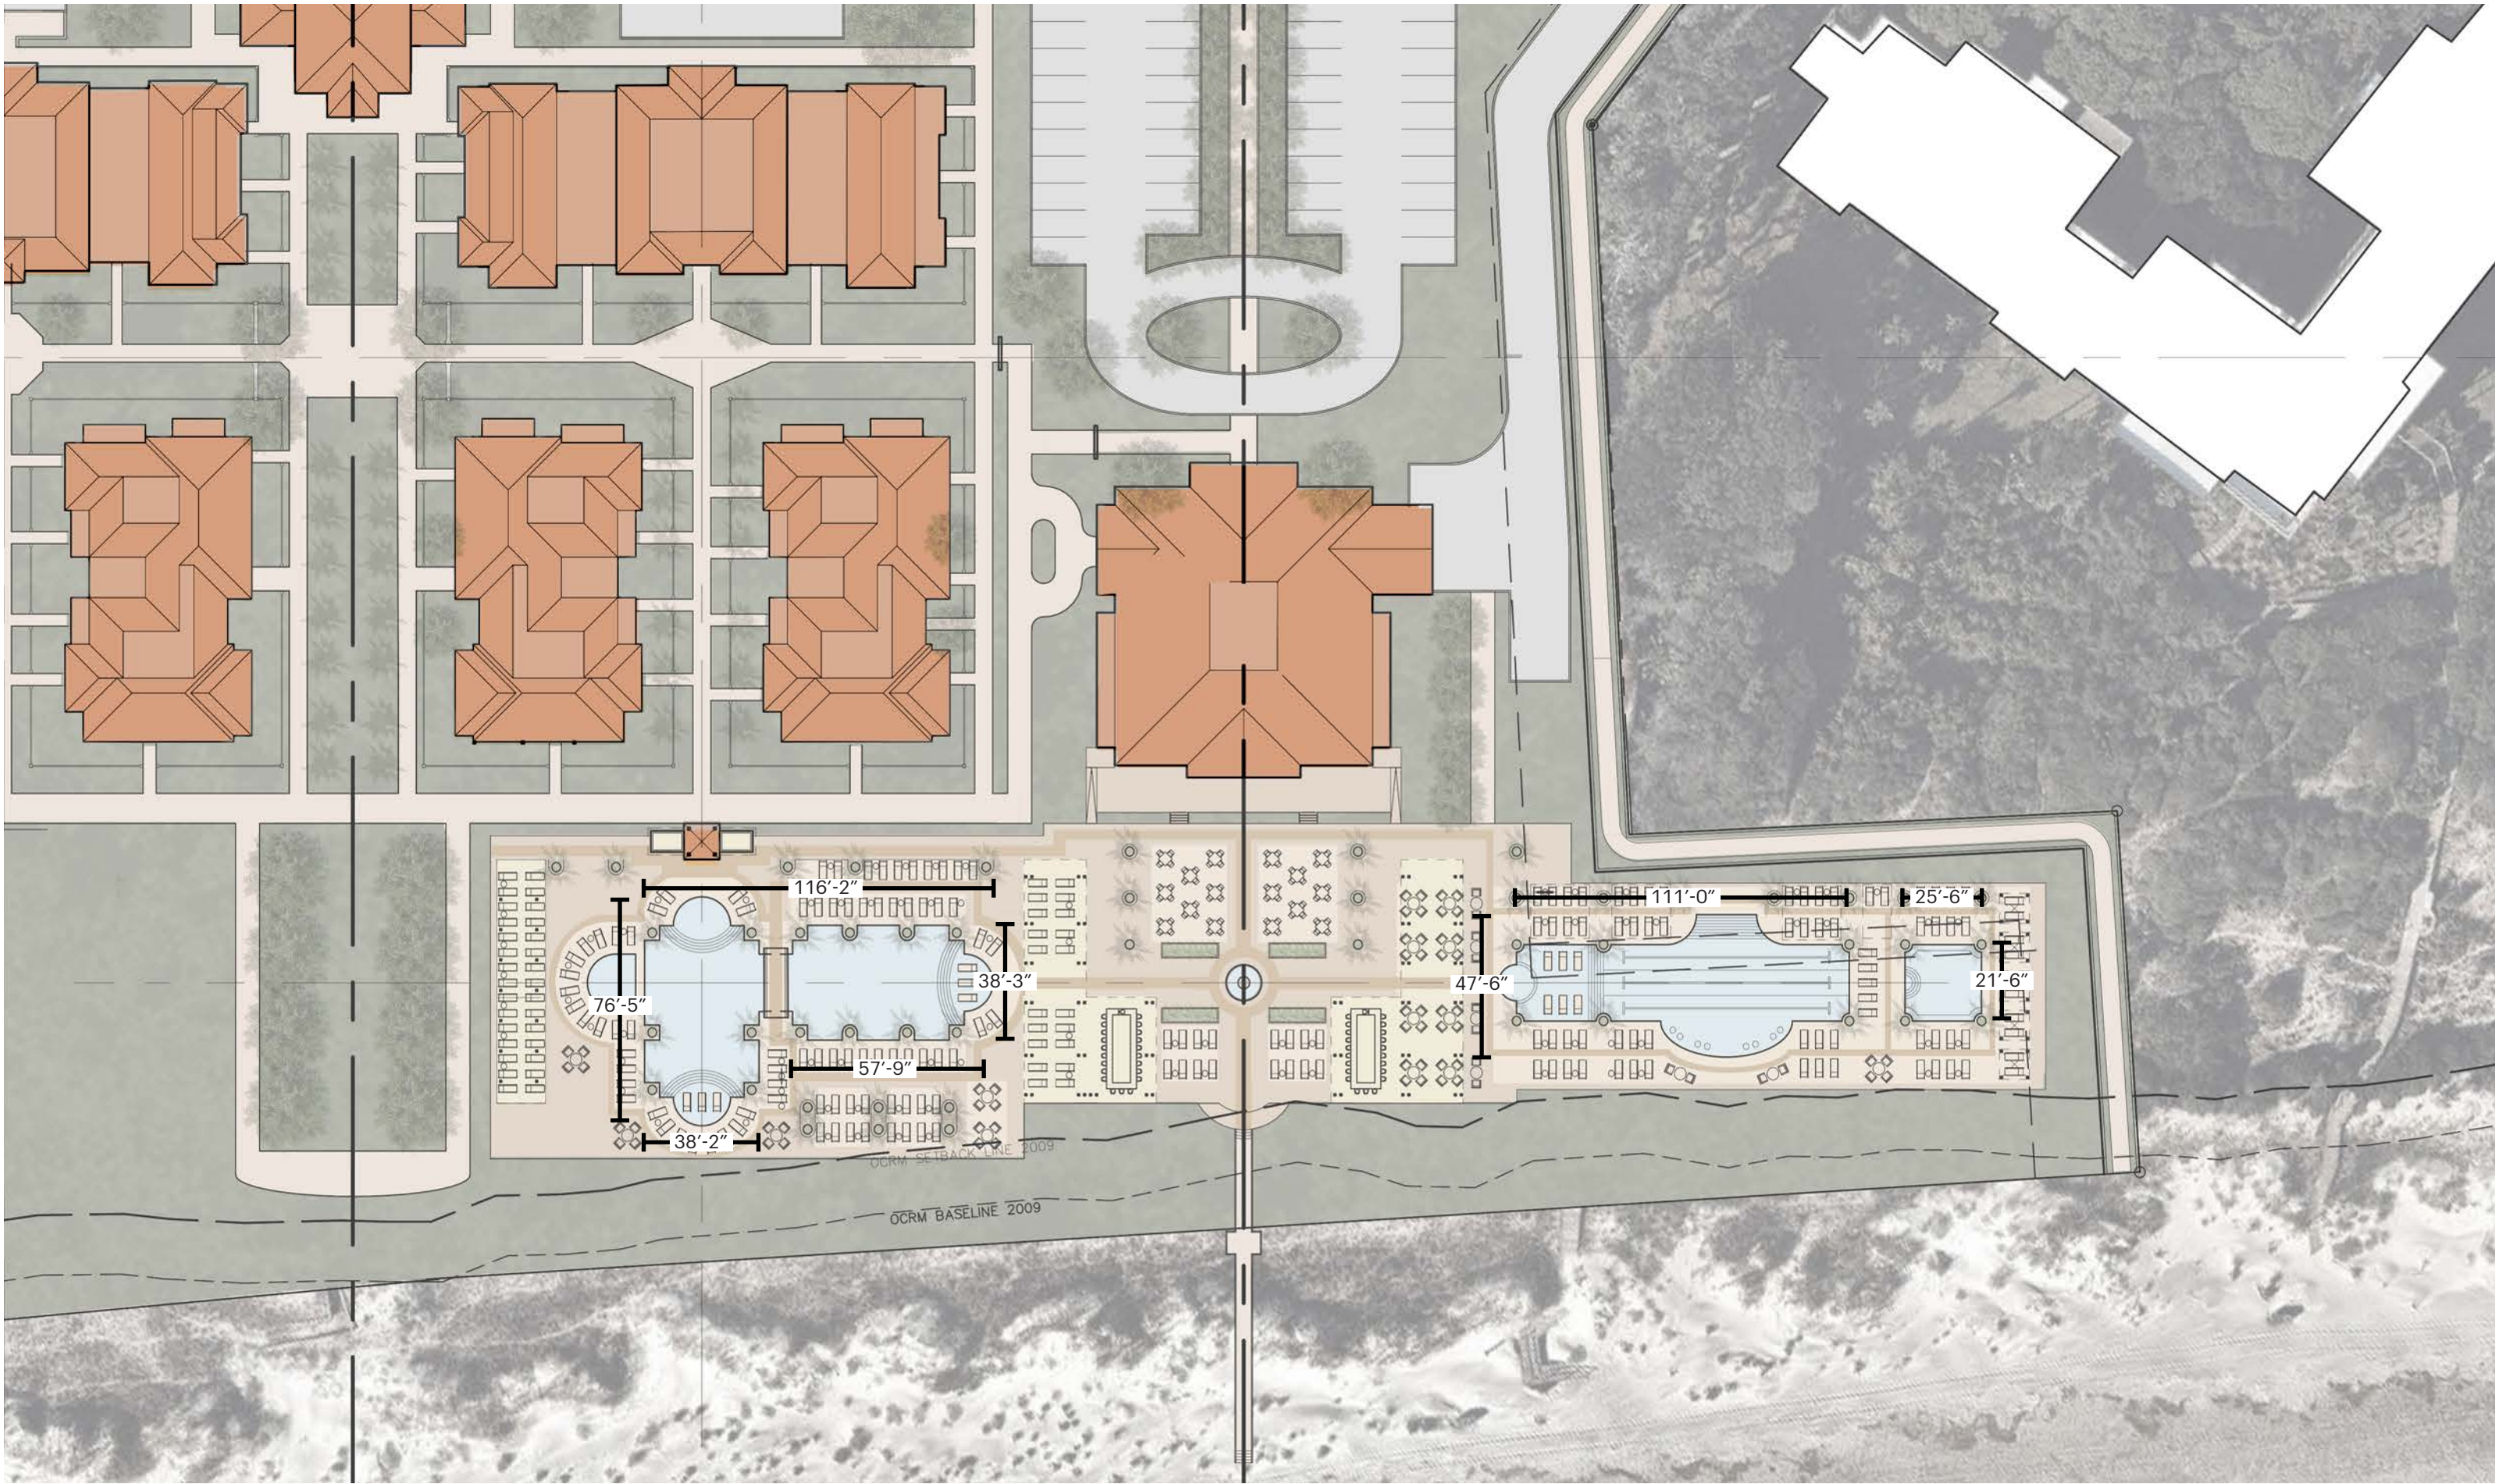

SITE PLAN - BEACH CLUB AND POOLS

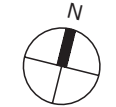

SCALE: 3/32"=1'-0"

BEACH CLUB AND POOLS


Pool Buildings 5,160 SF

Pool Deck SF 46,958 SF


223 Total Lounge Chairs

83 Adult Pool Lounge Chairs

140 Family Pool Lounge Chairs

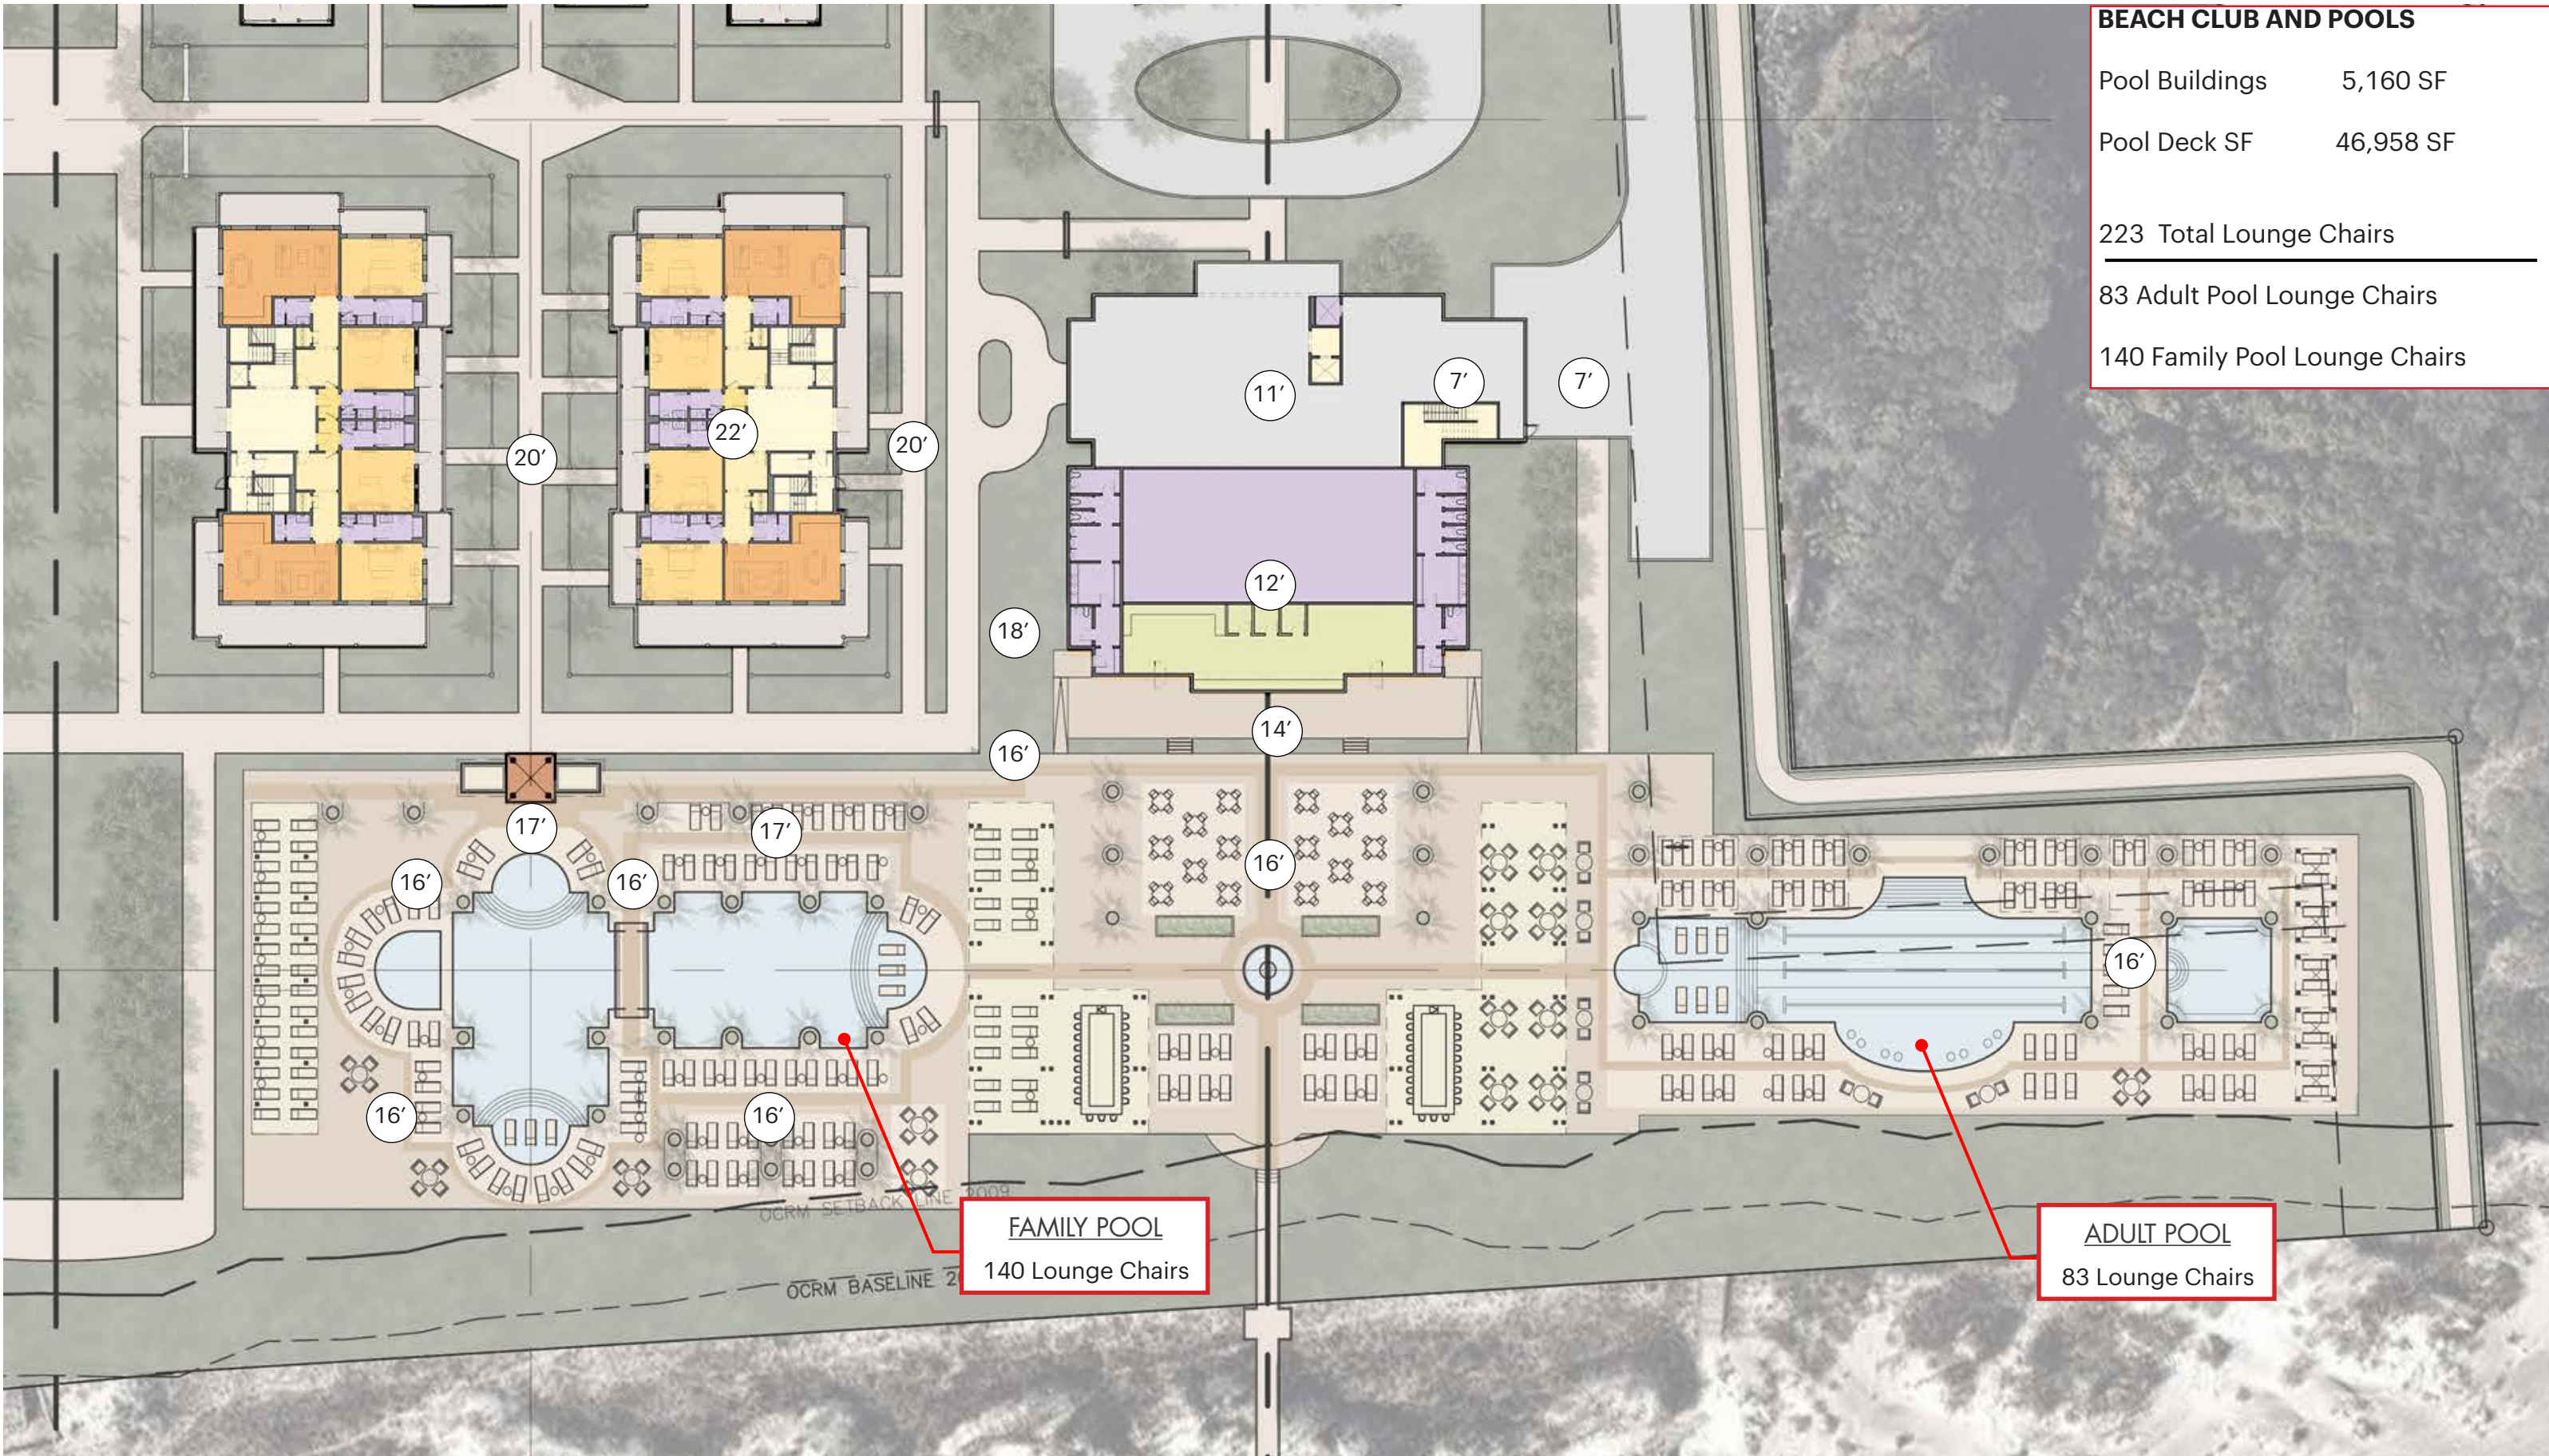


SITE PLAN - BEACH CLUB AND POOLS

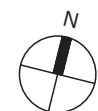

SCALE: 1/8"=1'-0"

ARCHITECTURAL CHARACTER: RENDERING VIEWS

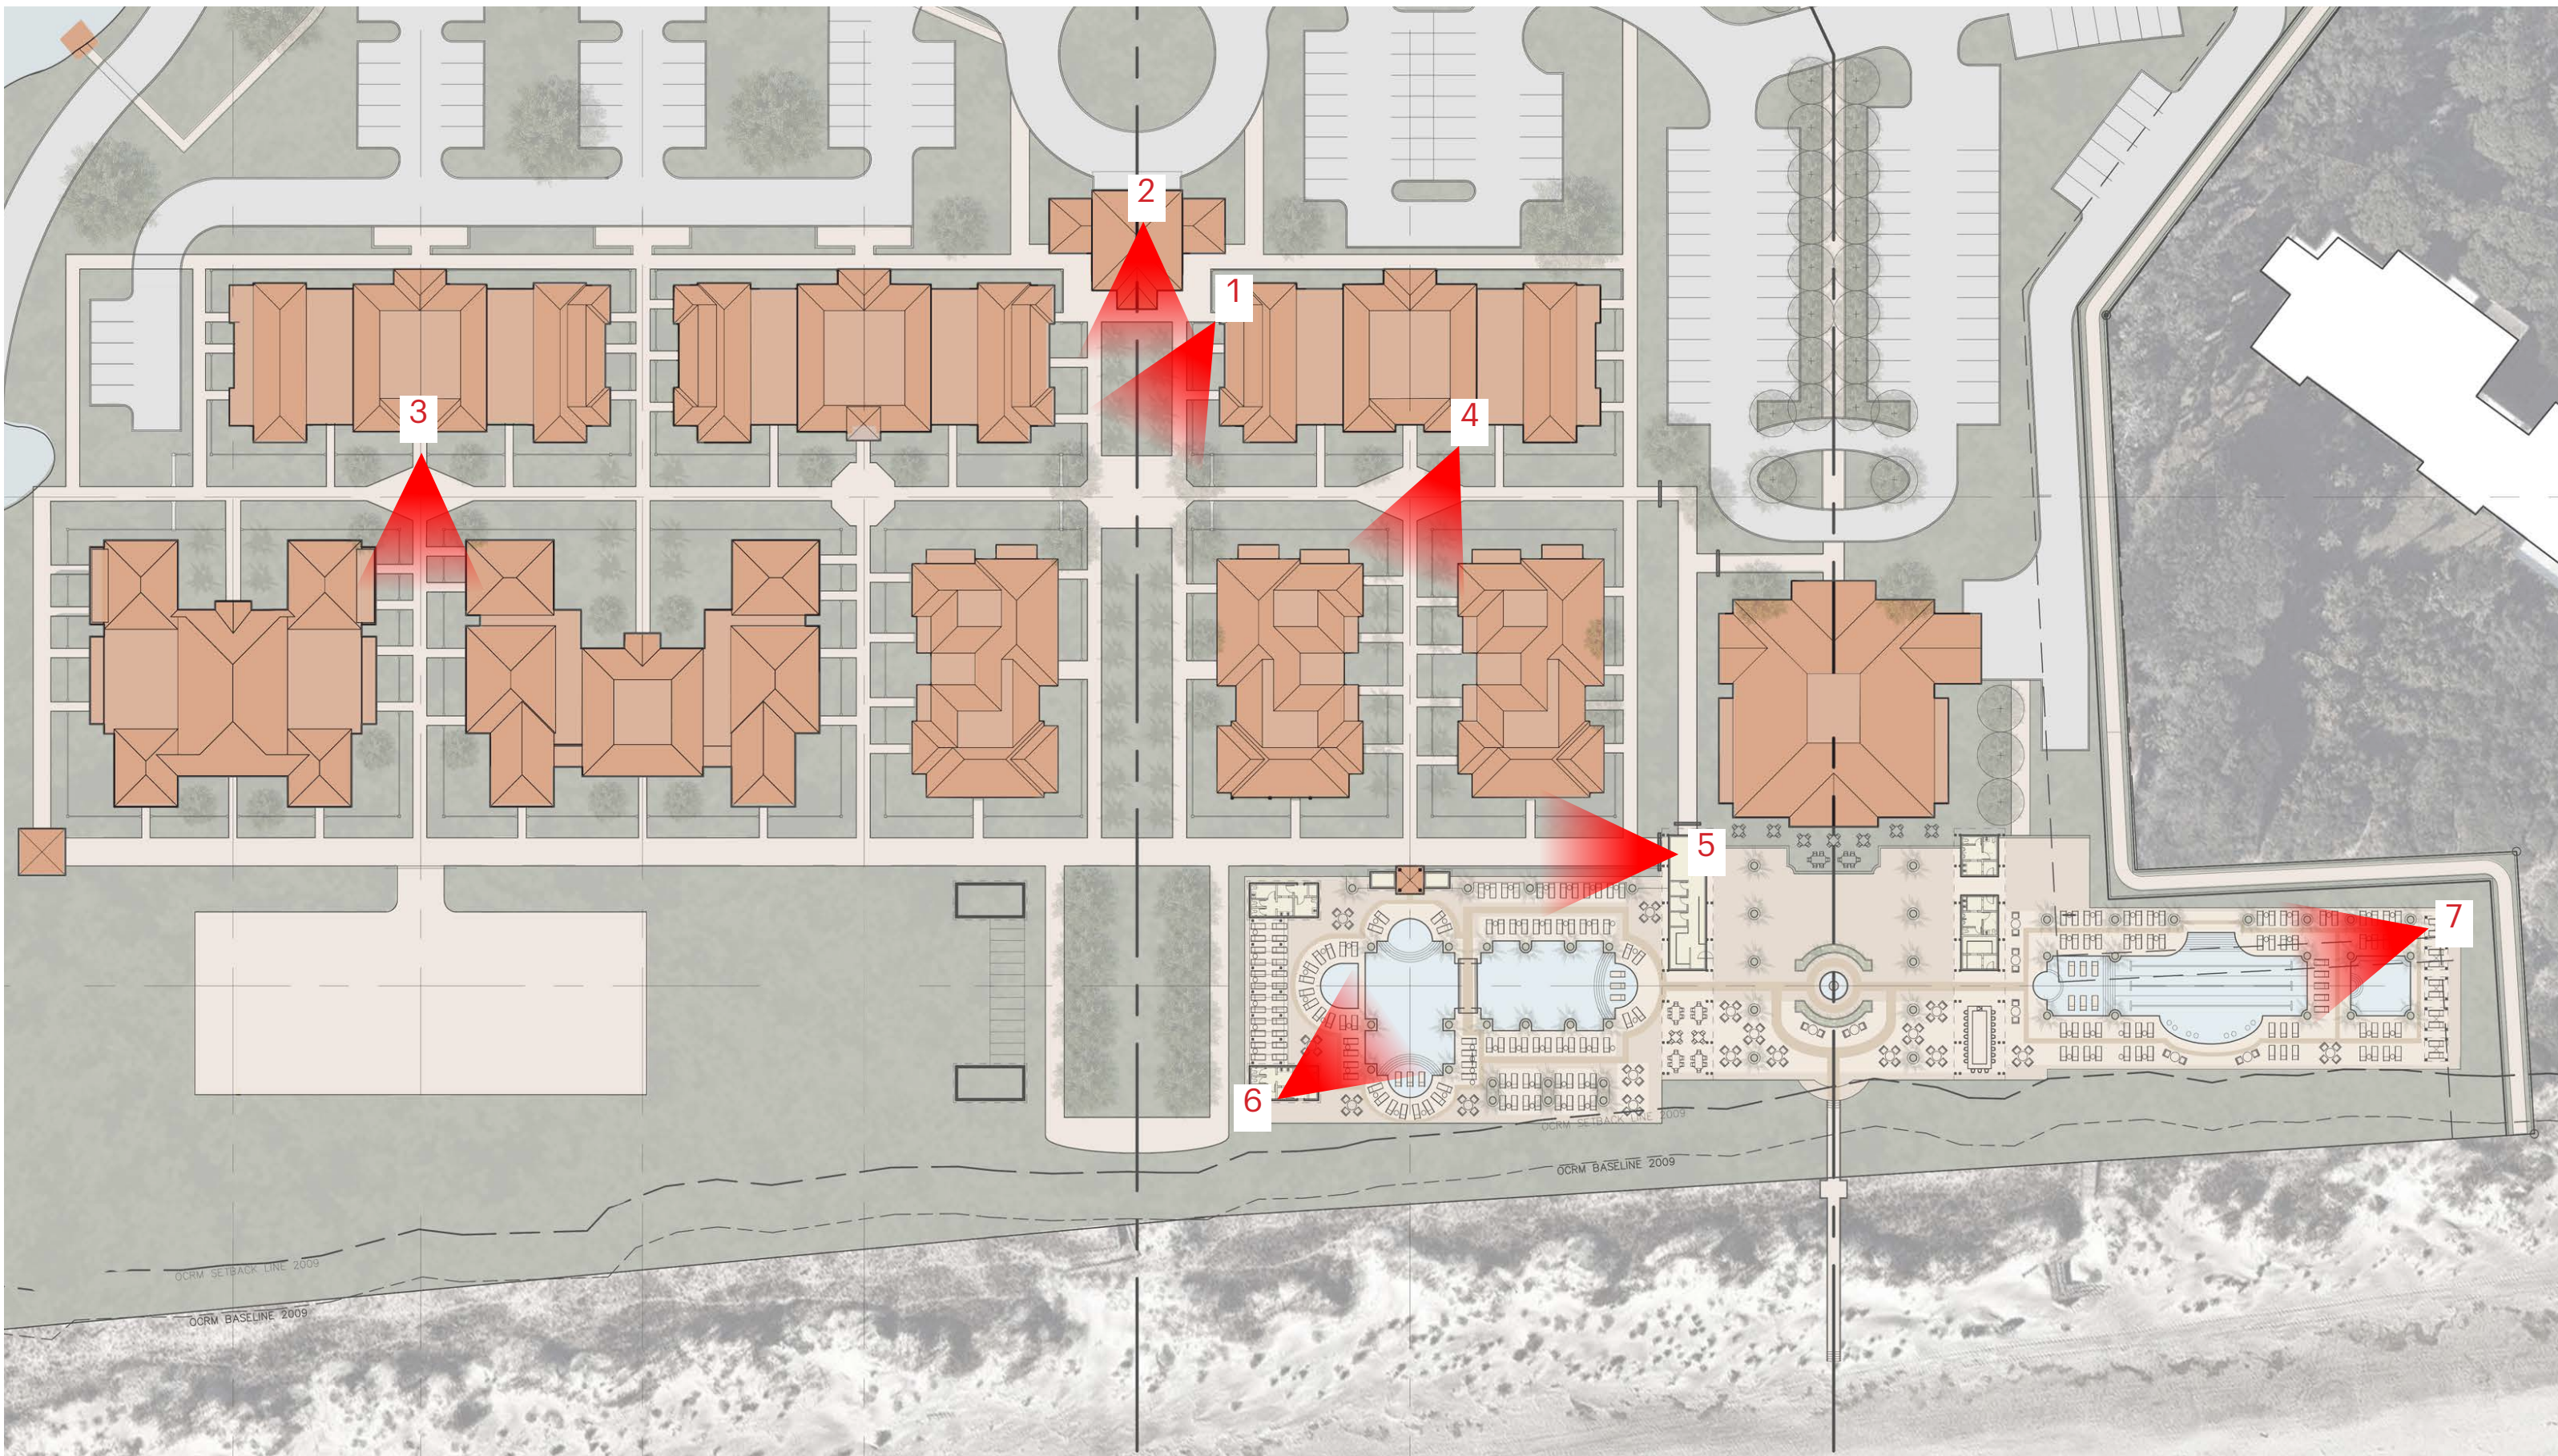


SITE PLAN - RENDERING VIEWS



SITE PLAN - RENDERING VIEW 1: THE GREEN




RENDERING VIEW 1: THE GREEN

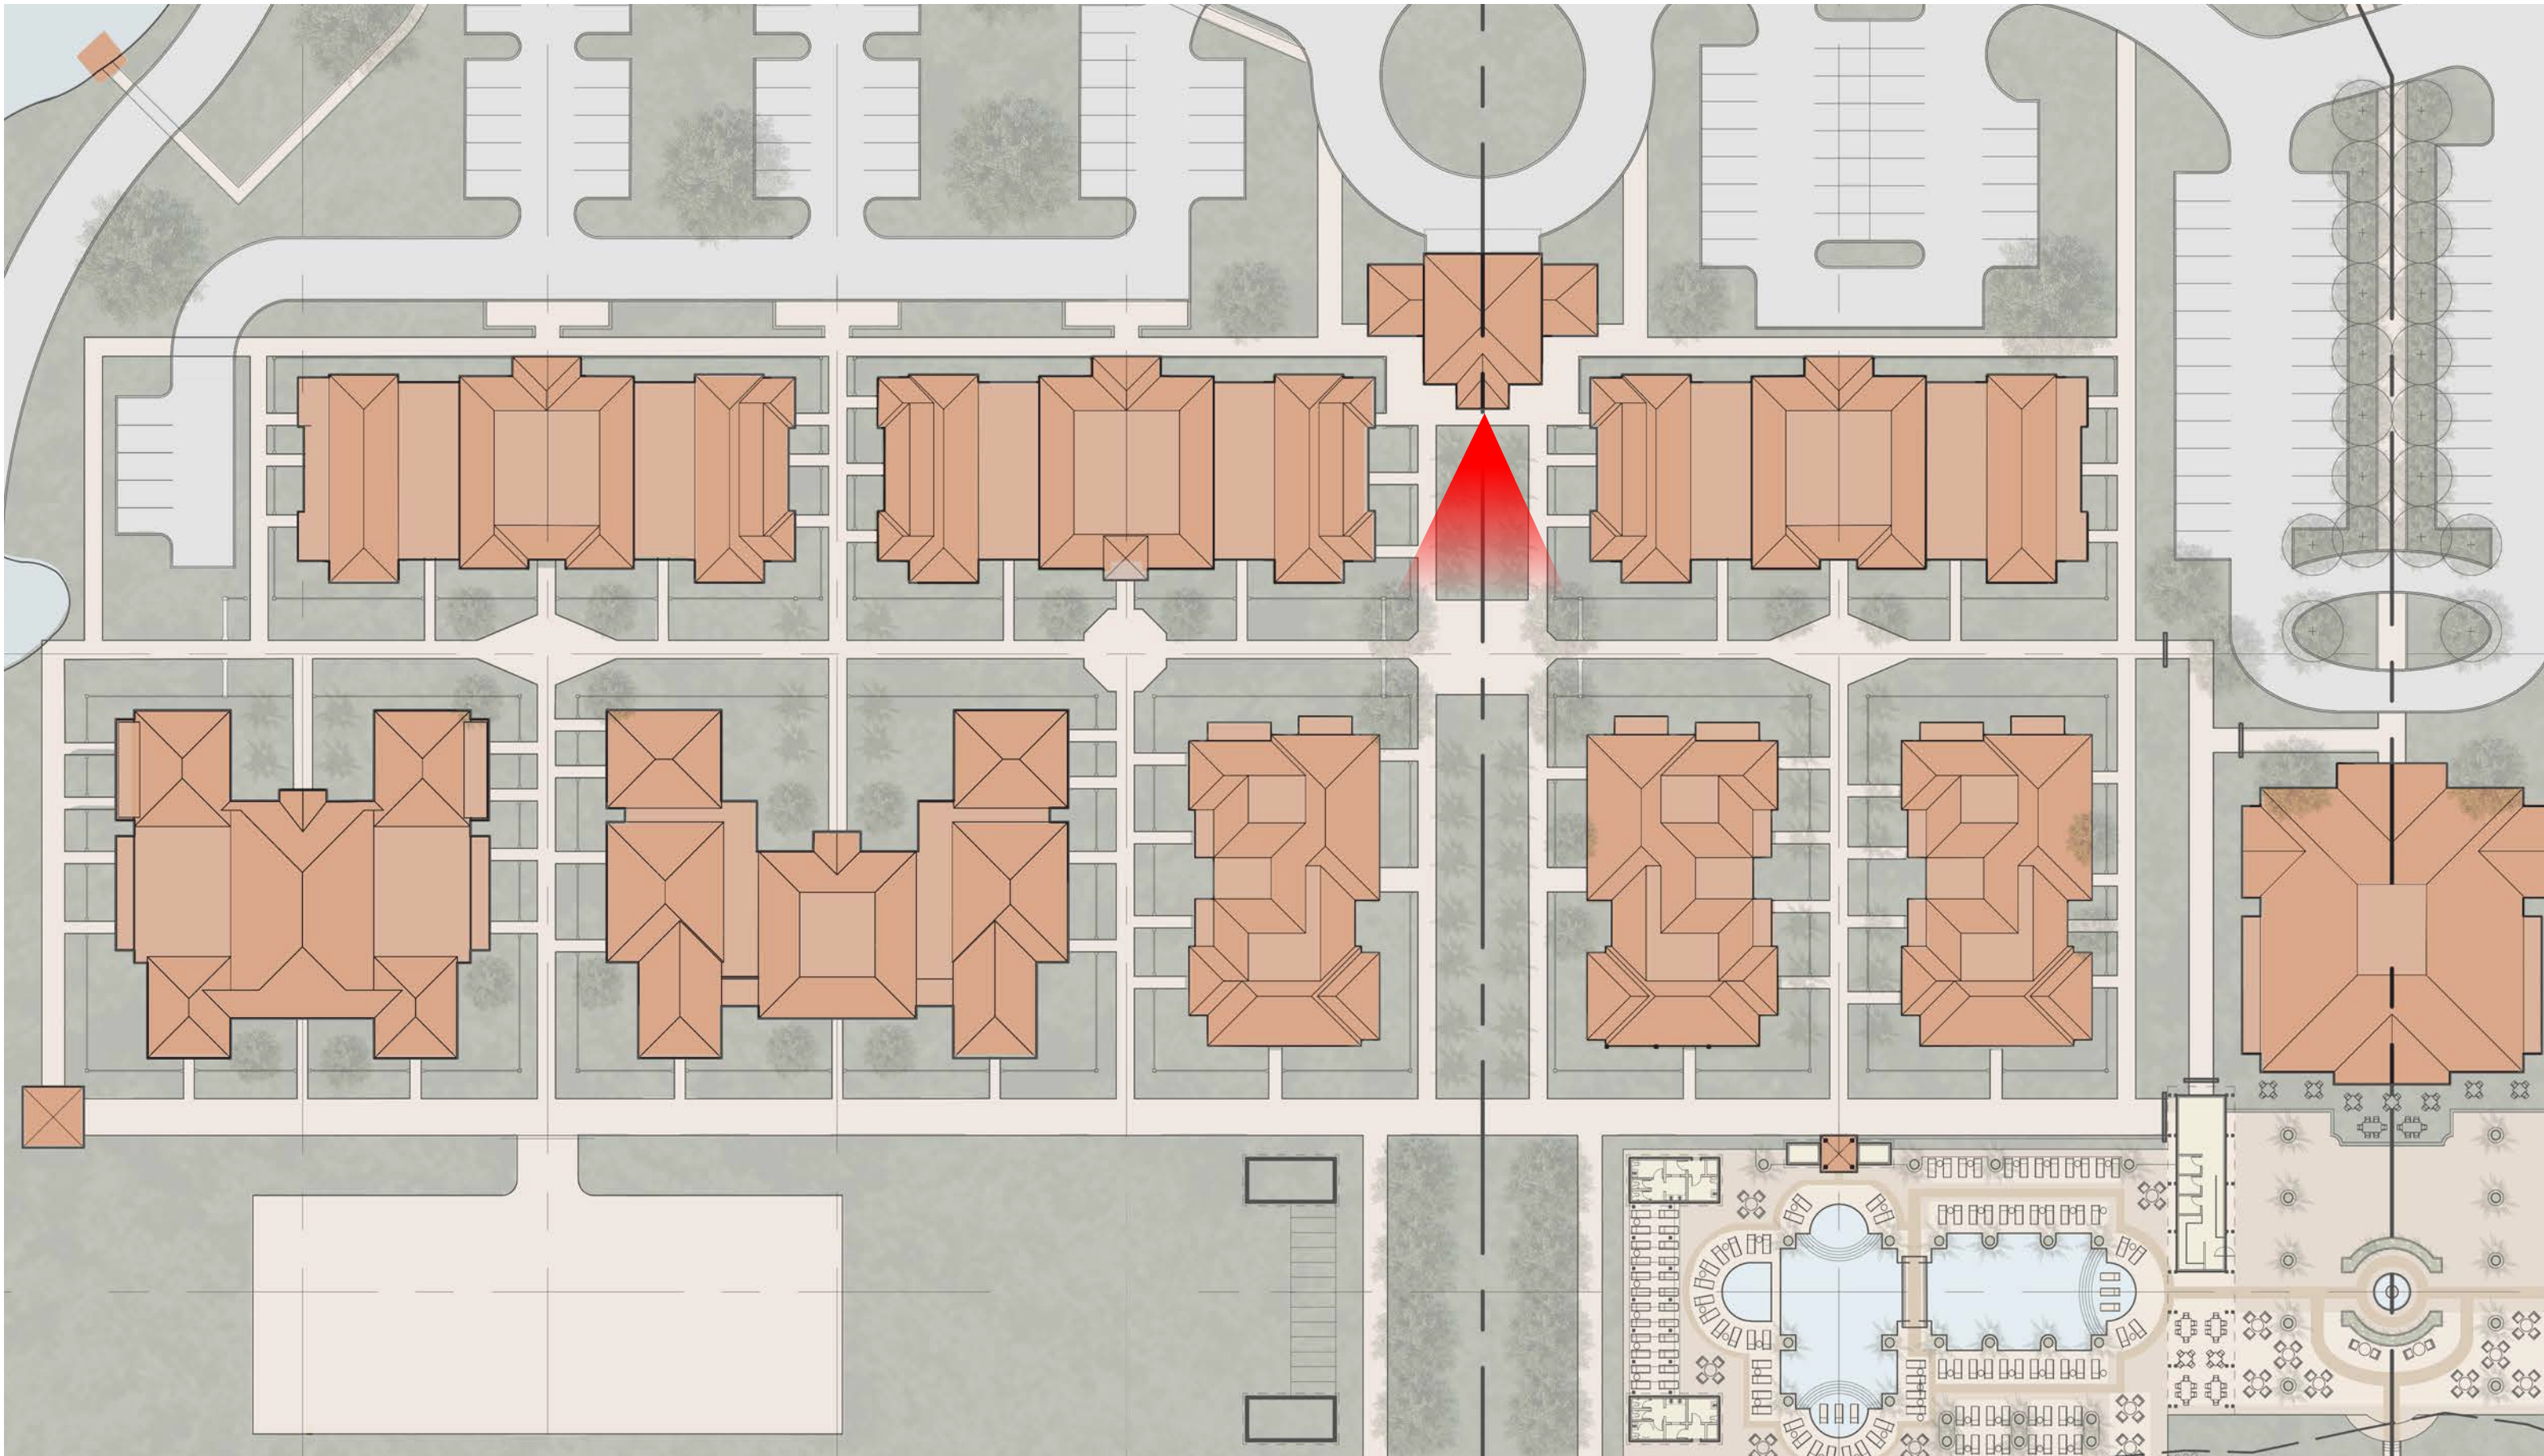

SITE PLAN - RENDERING VIEW 2: THE GREEN




RENDERING VIEW 2: THE GREEN

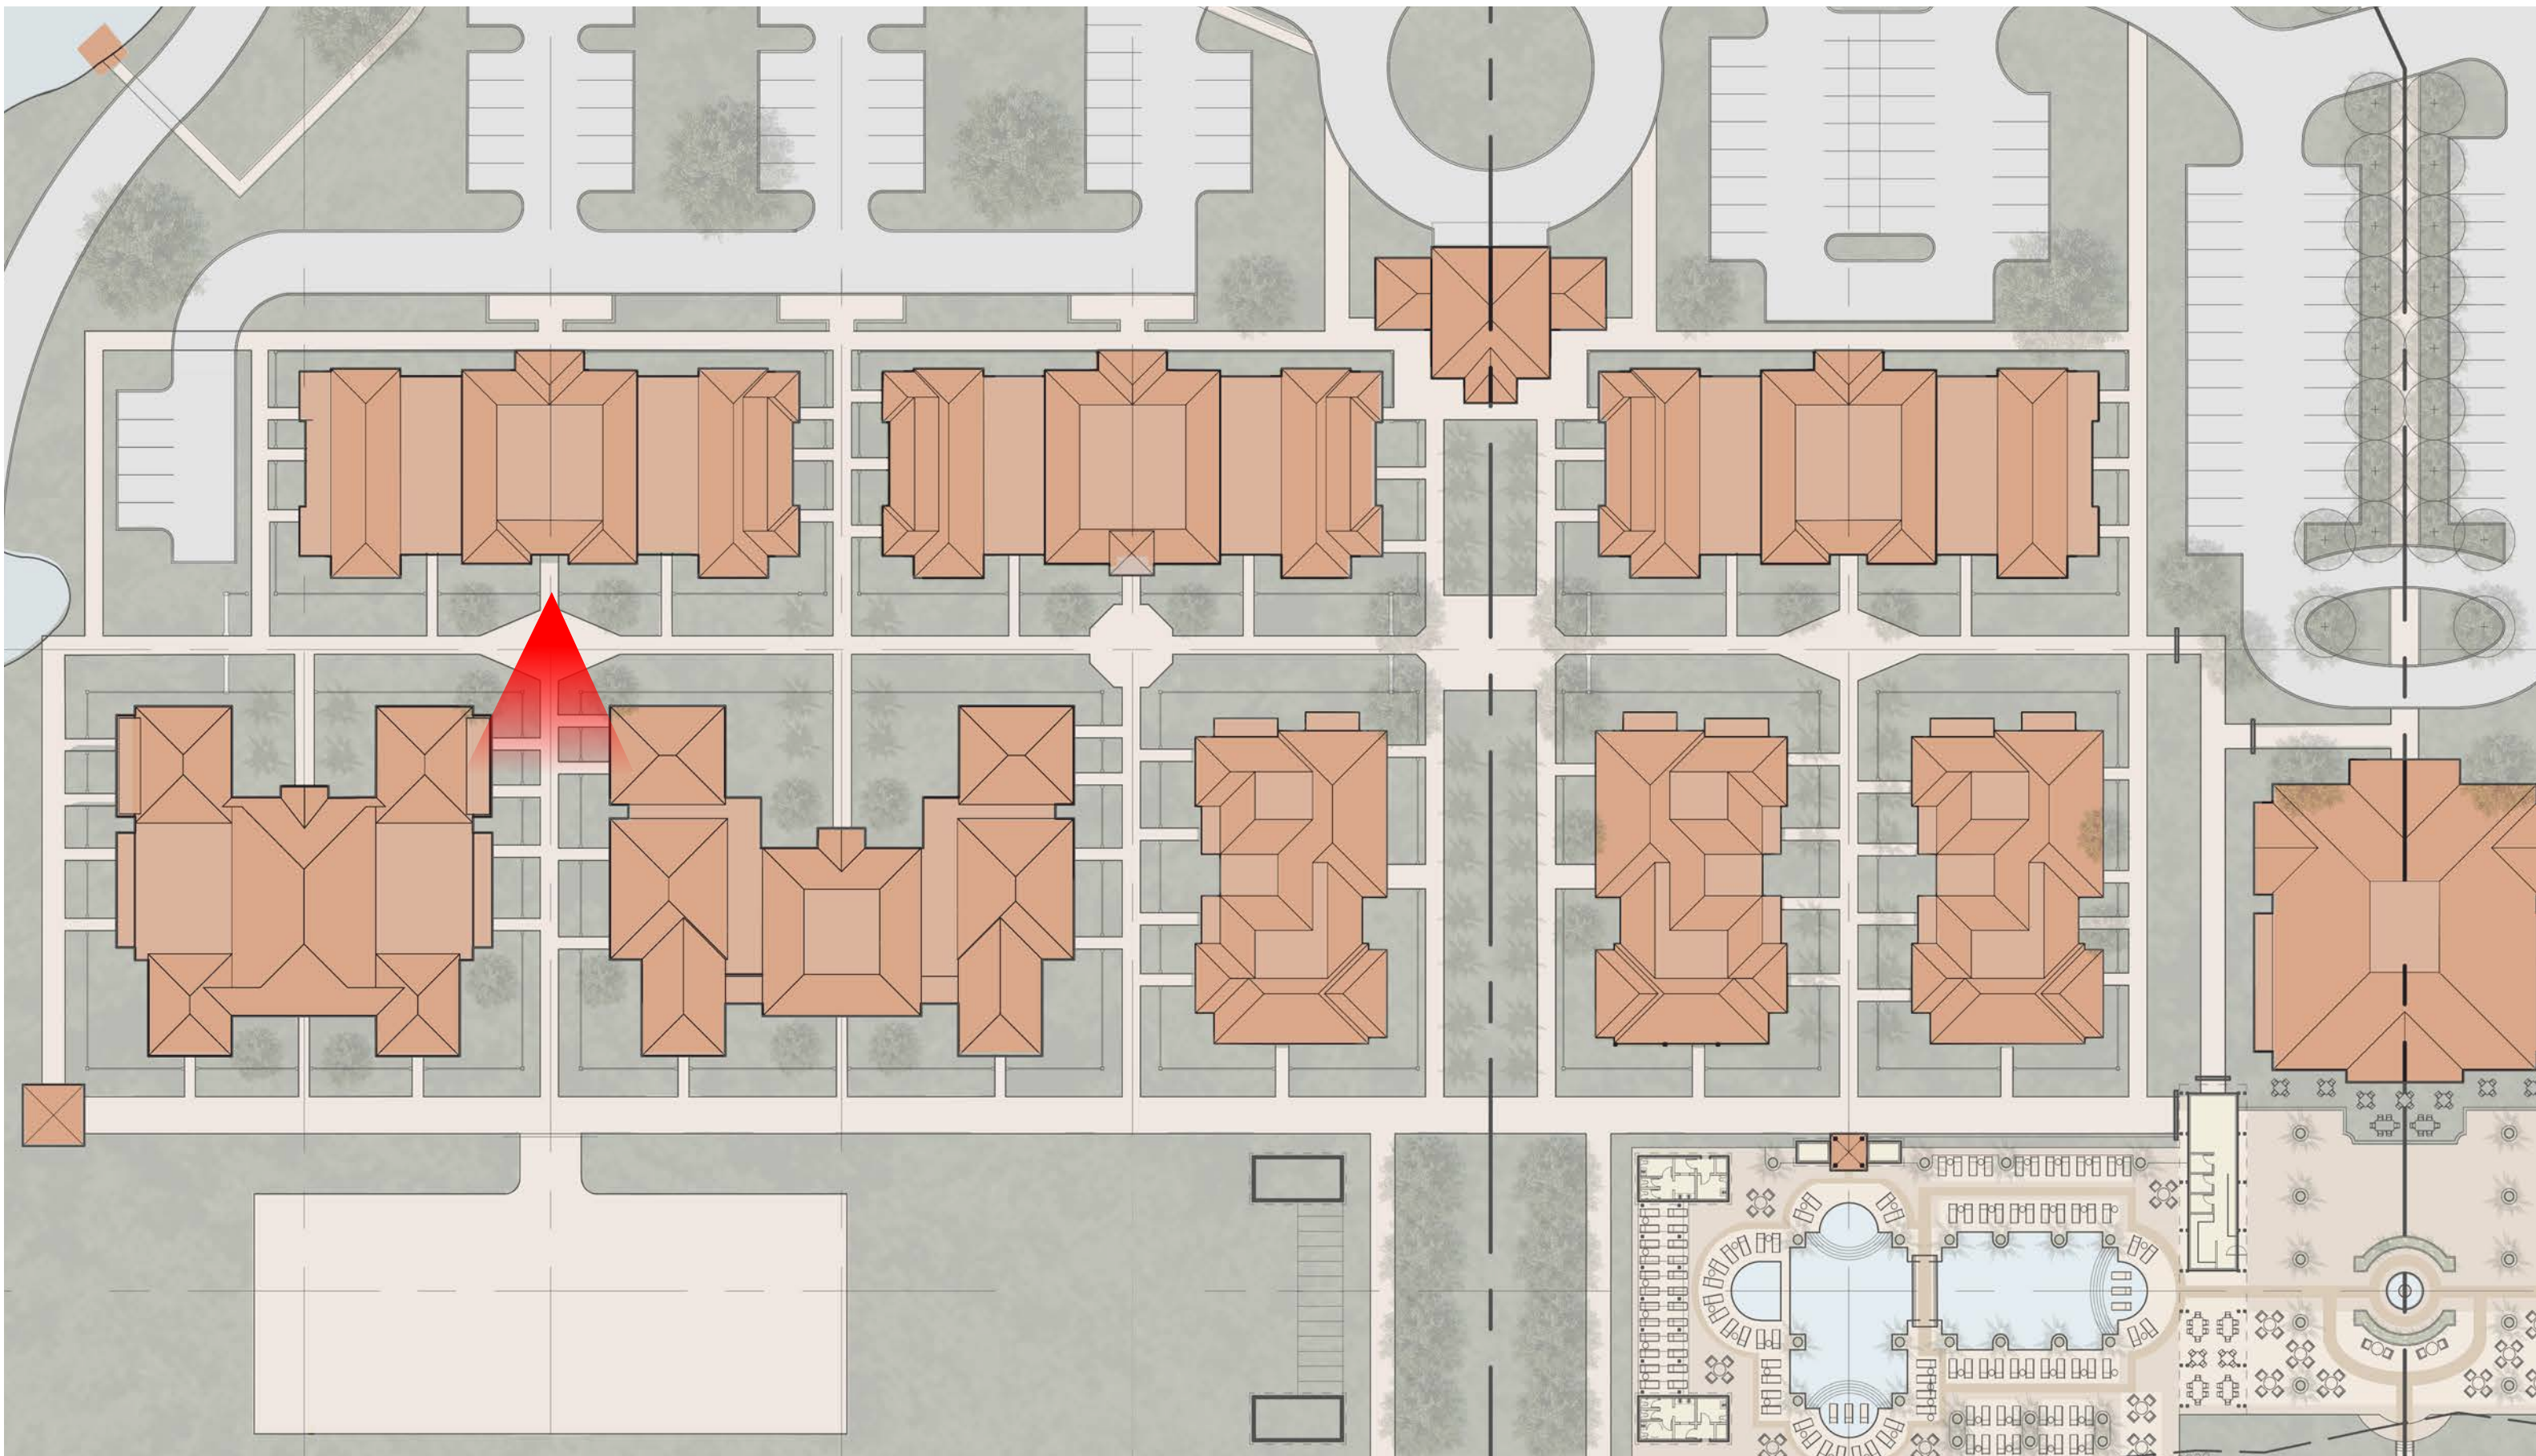

SITE PLAN - RENDERING VIEW 3: PEDESTRIAN PATH




RENDERING VIEW 3: PEDESTRIAN PATH

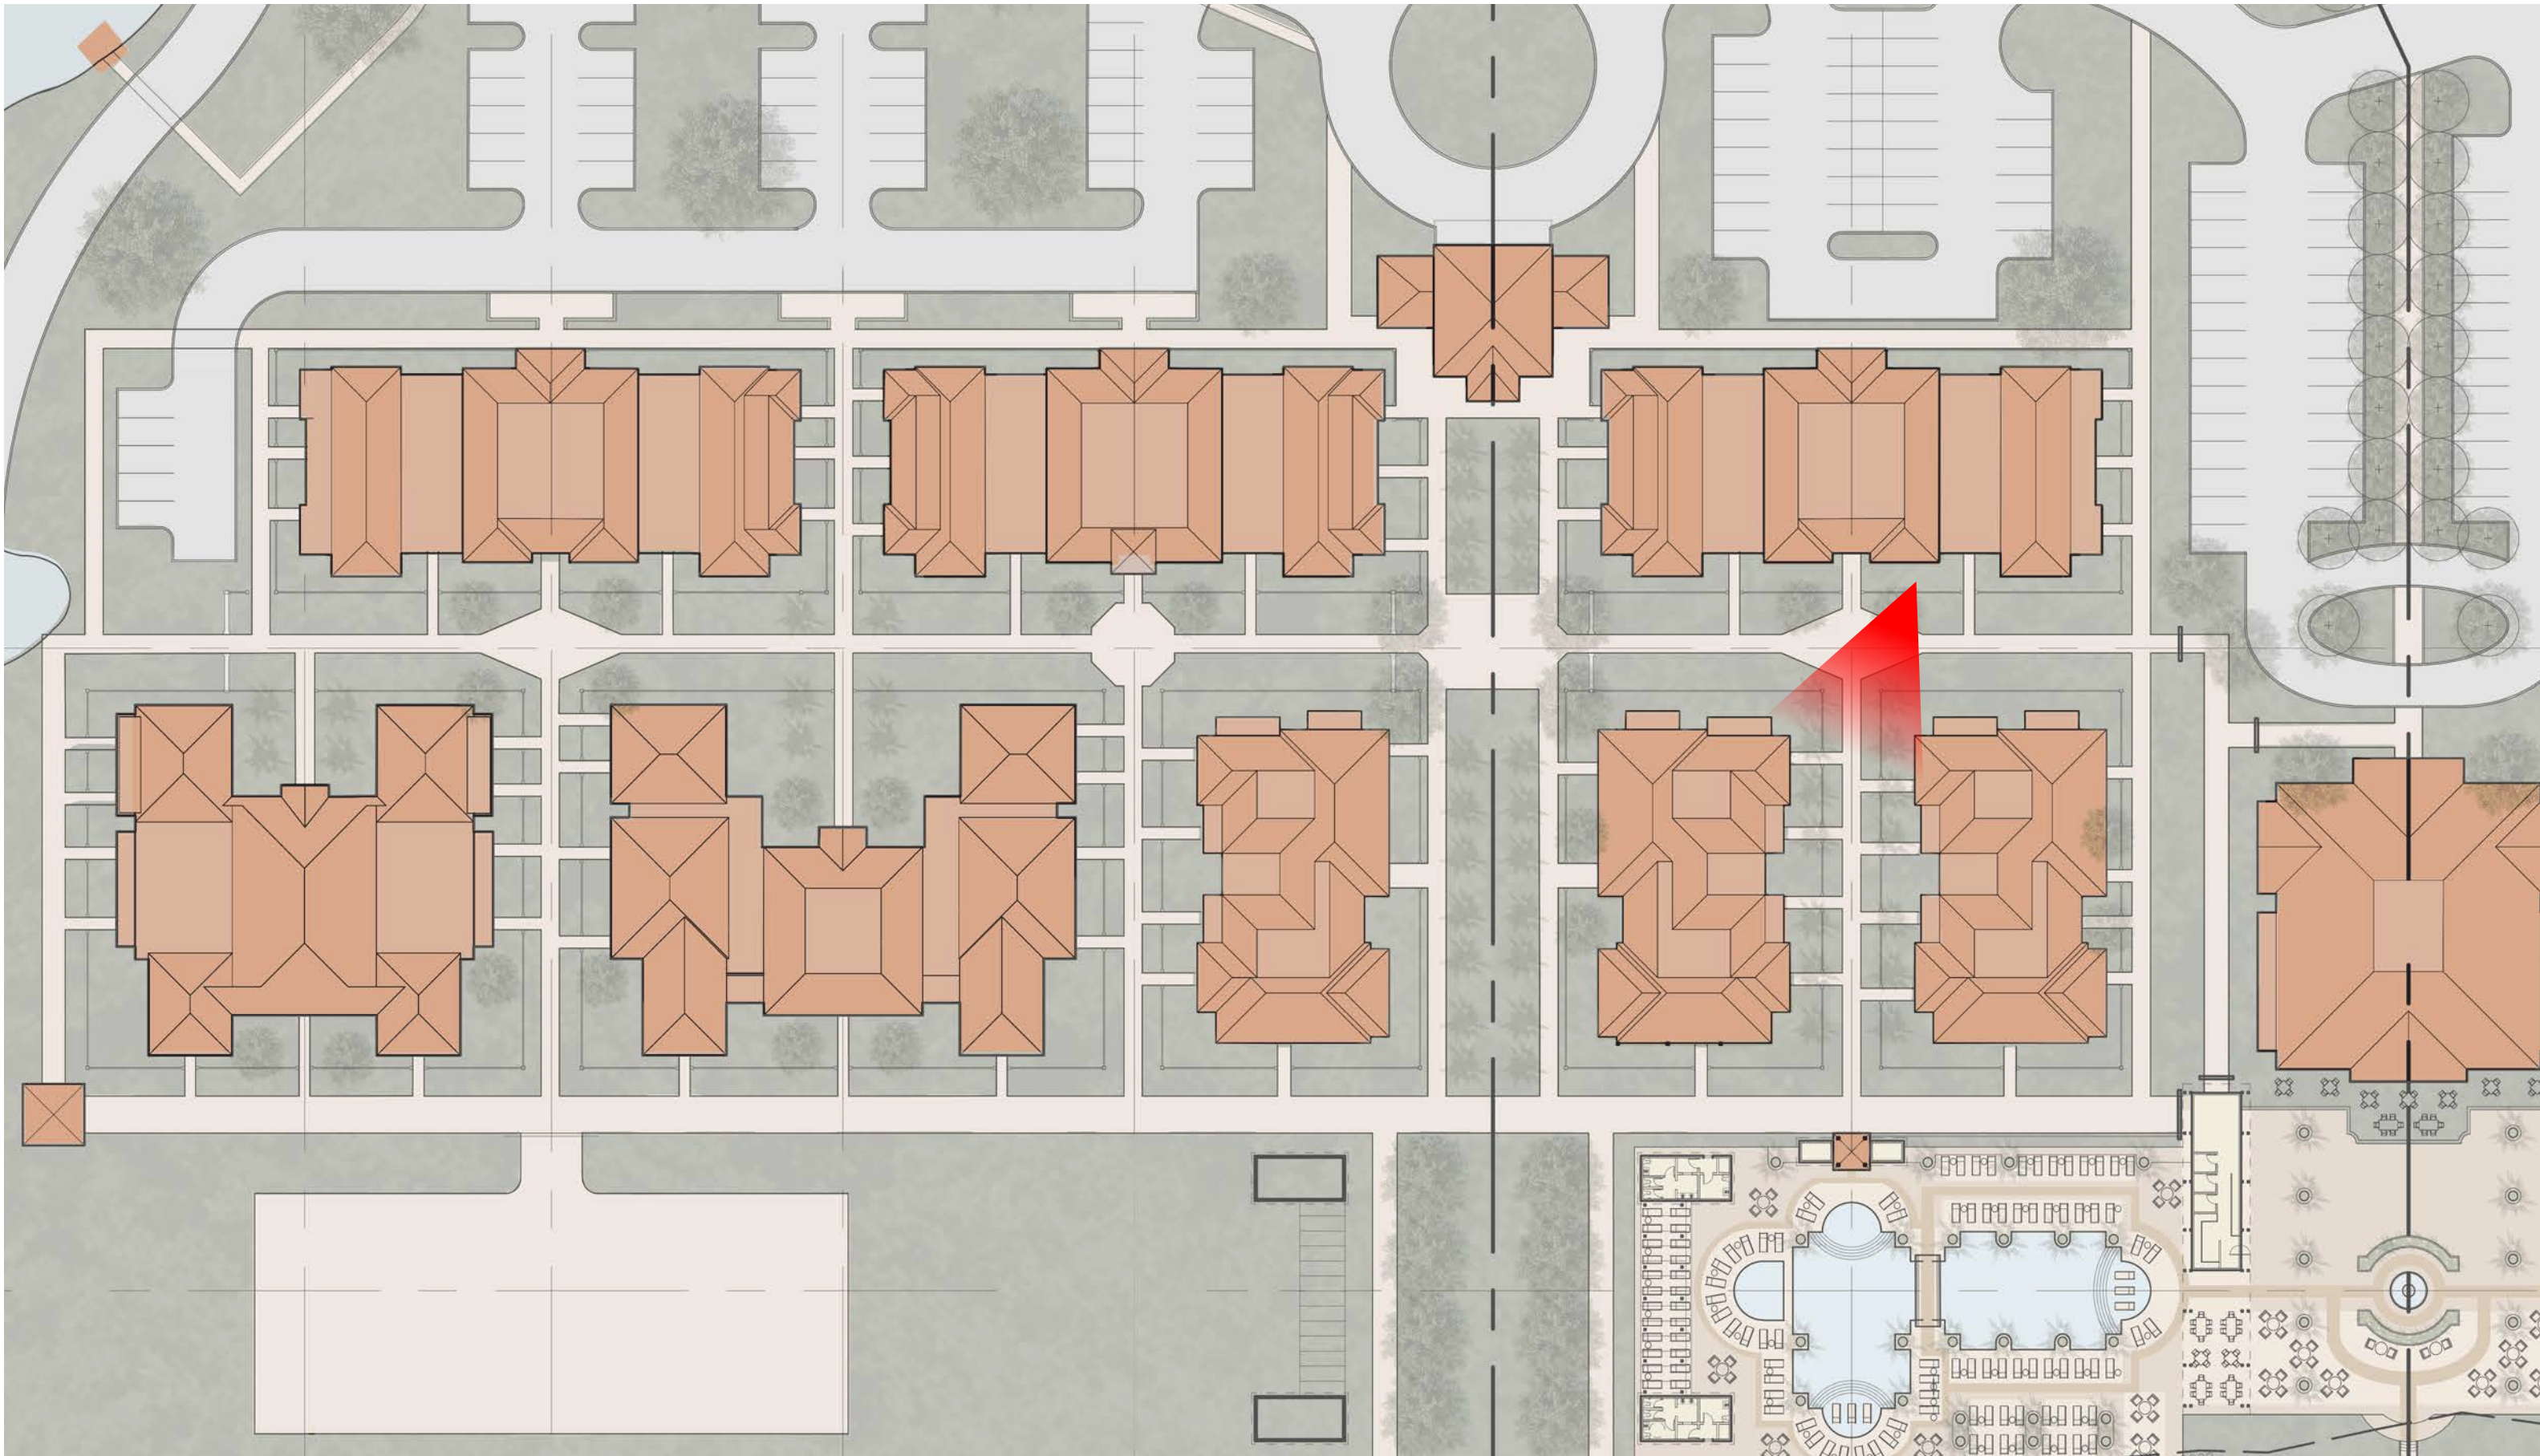

SITE PLAN - RENDERING VIEW 4: COTTAGE COURT




RENDERING VIEW 4: COTTAGE COURT

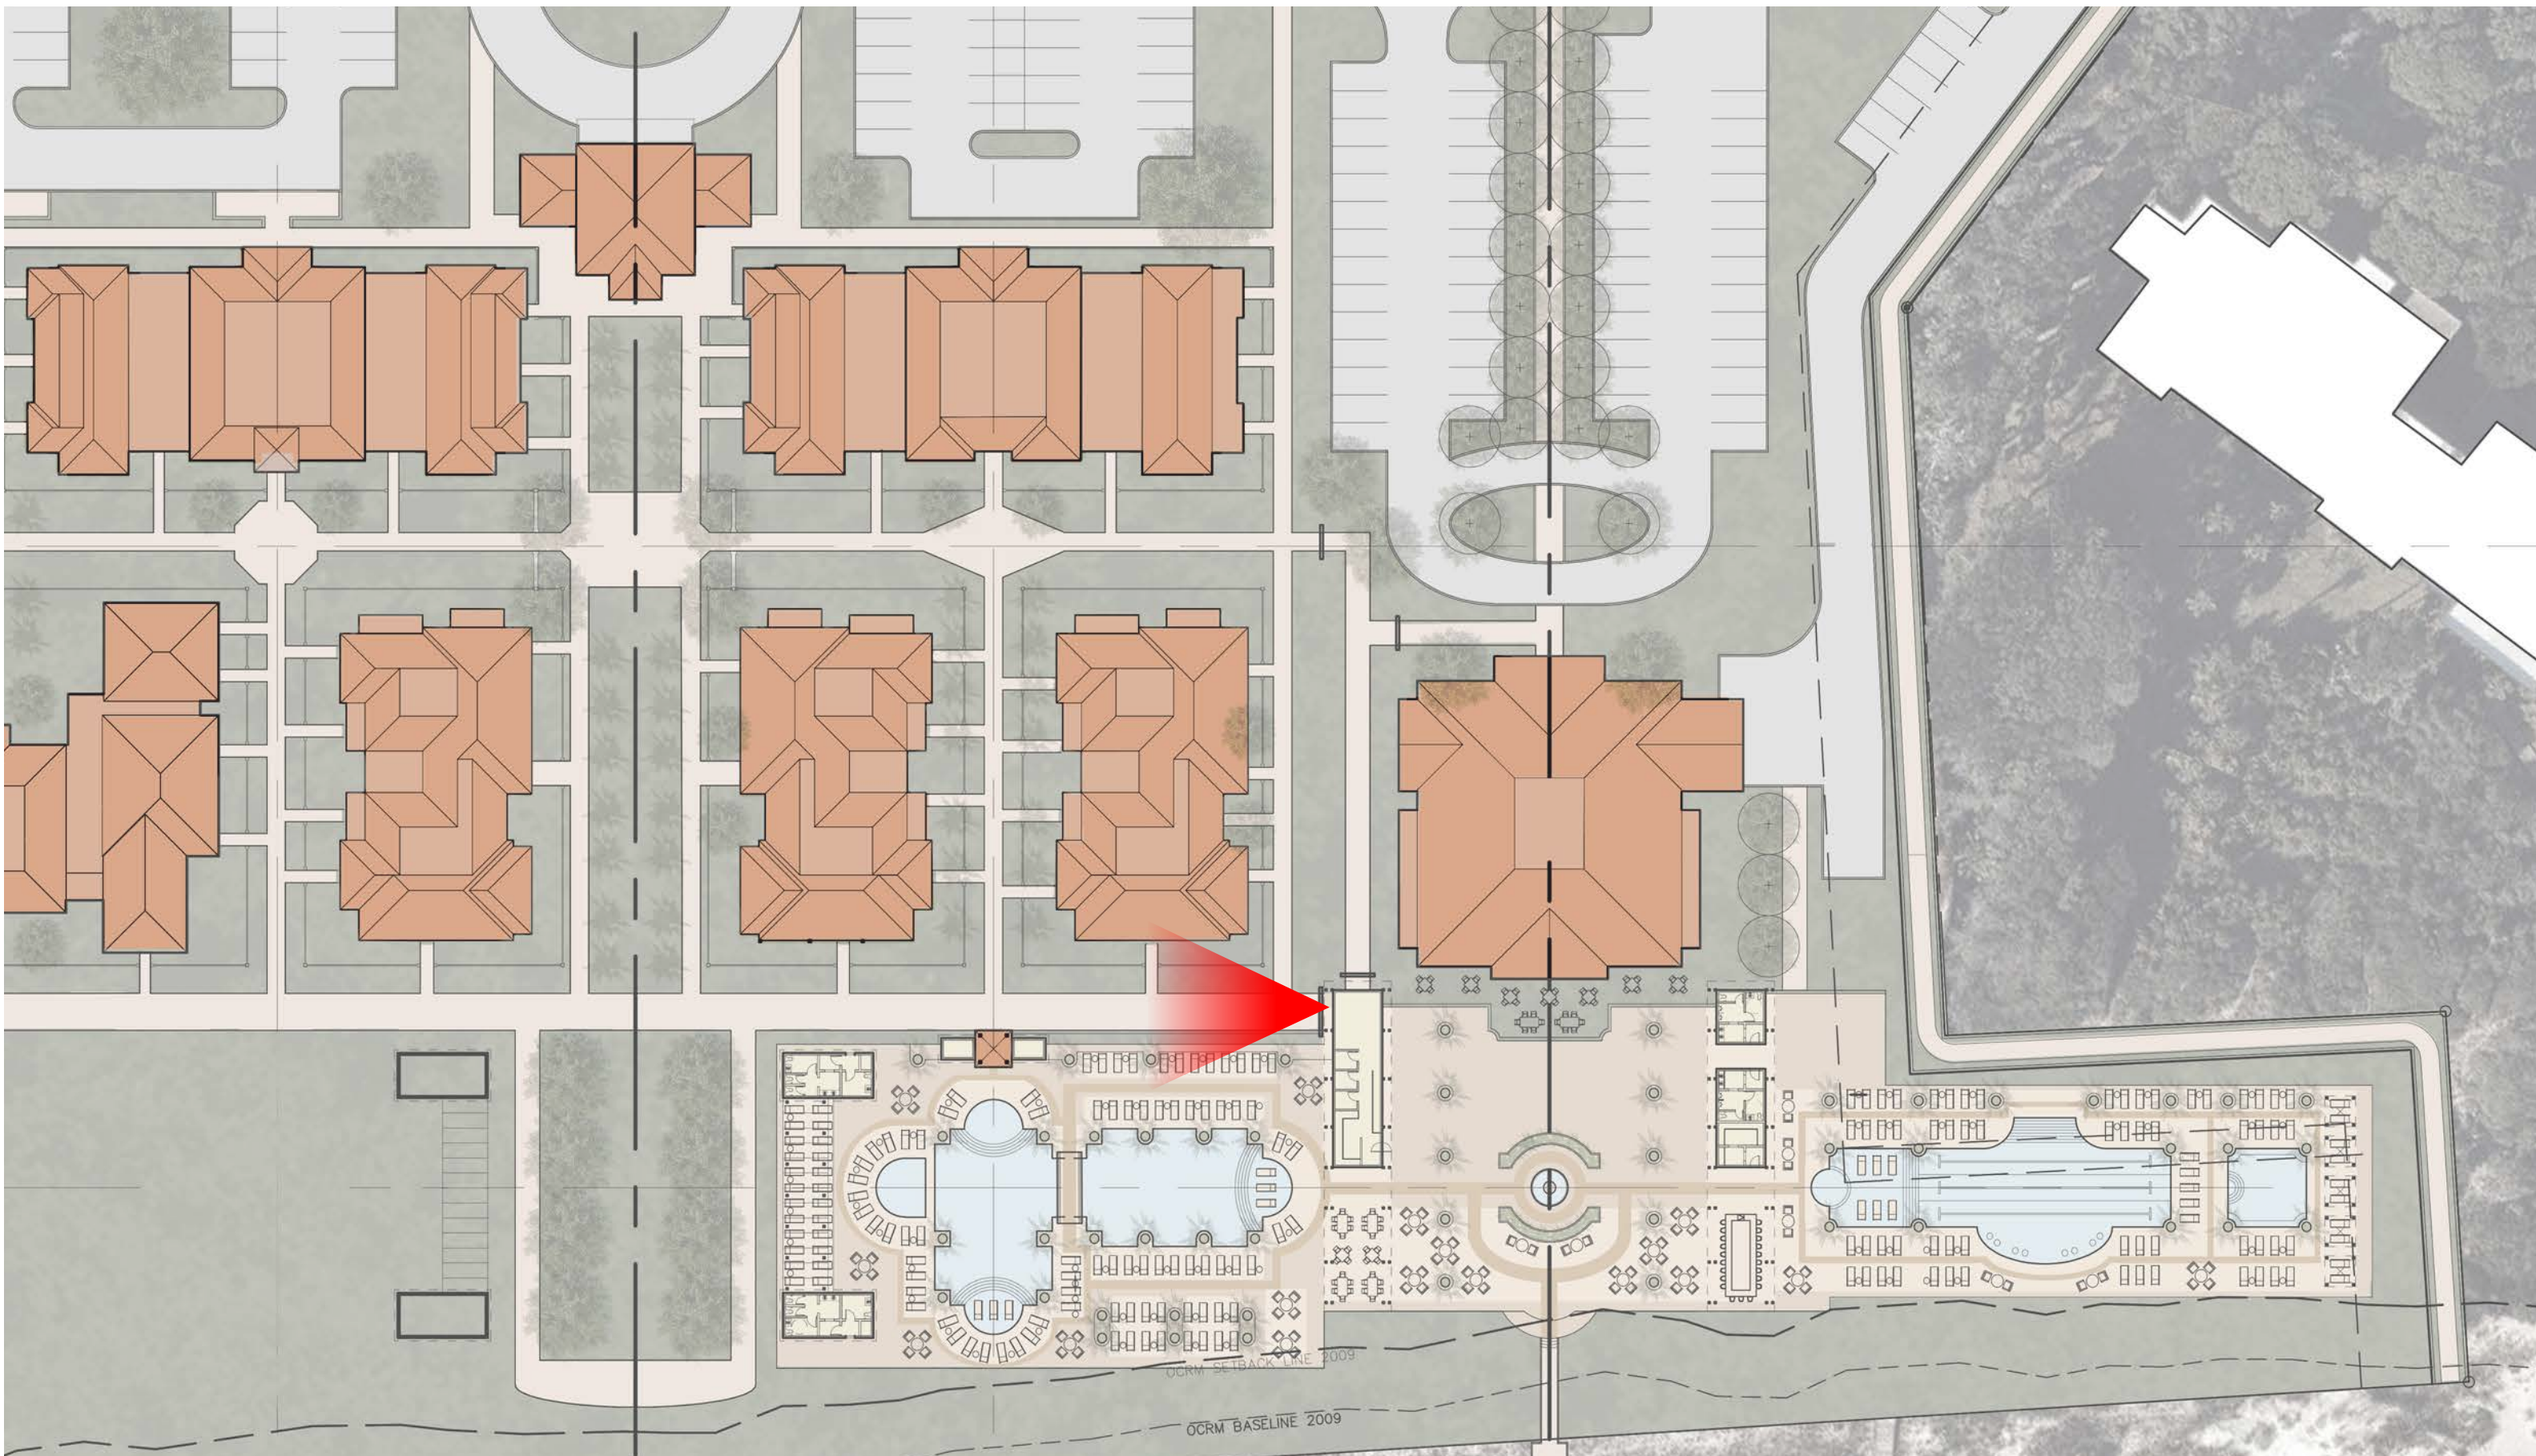

SITE PLAN - RENDERING VIEW 5: BEACH WALK




RENDERING VIEW 5: BEACH WALK

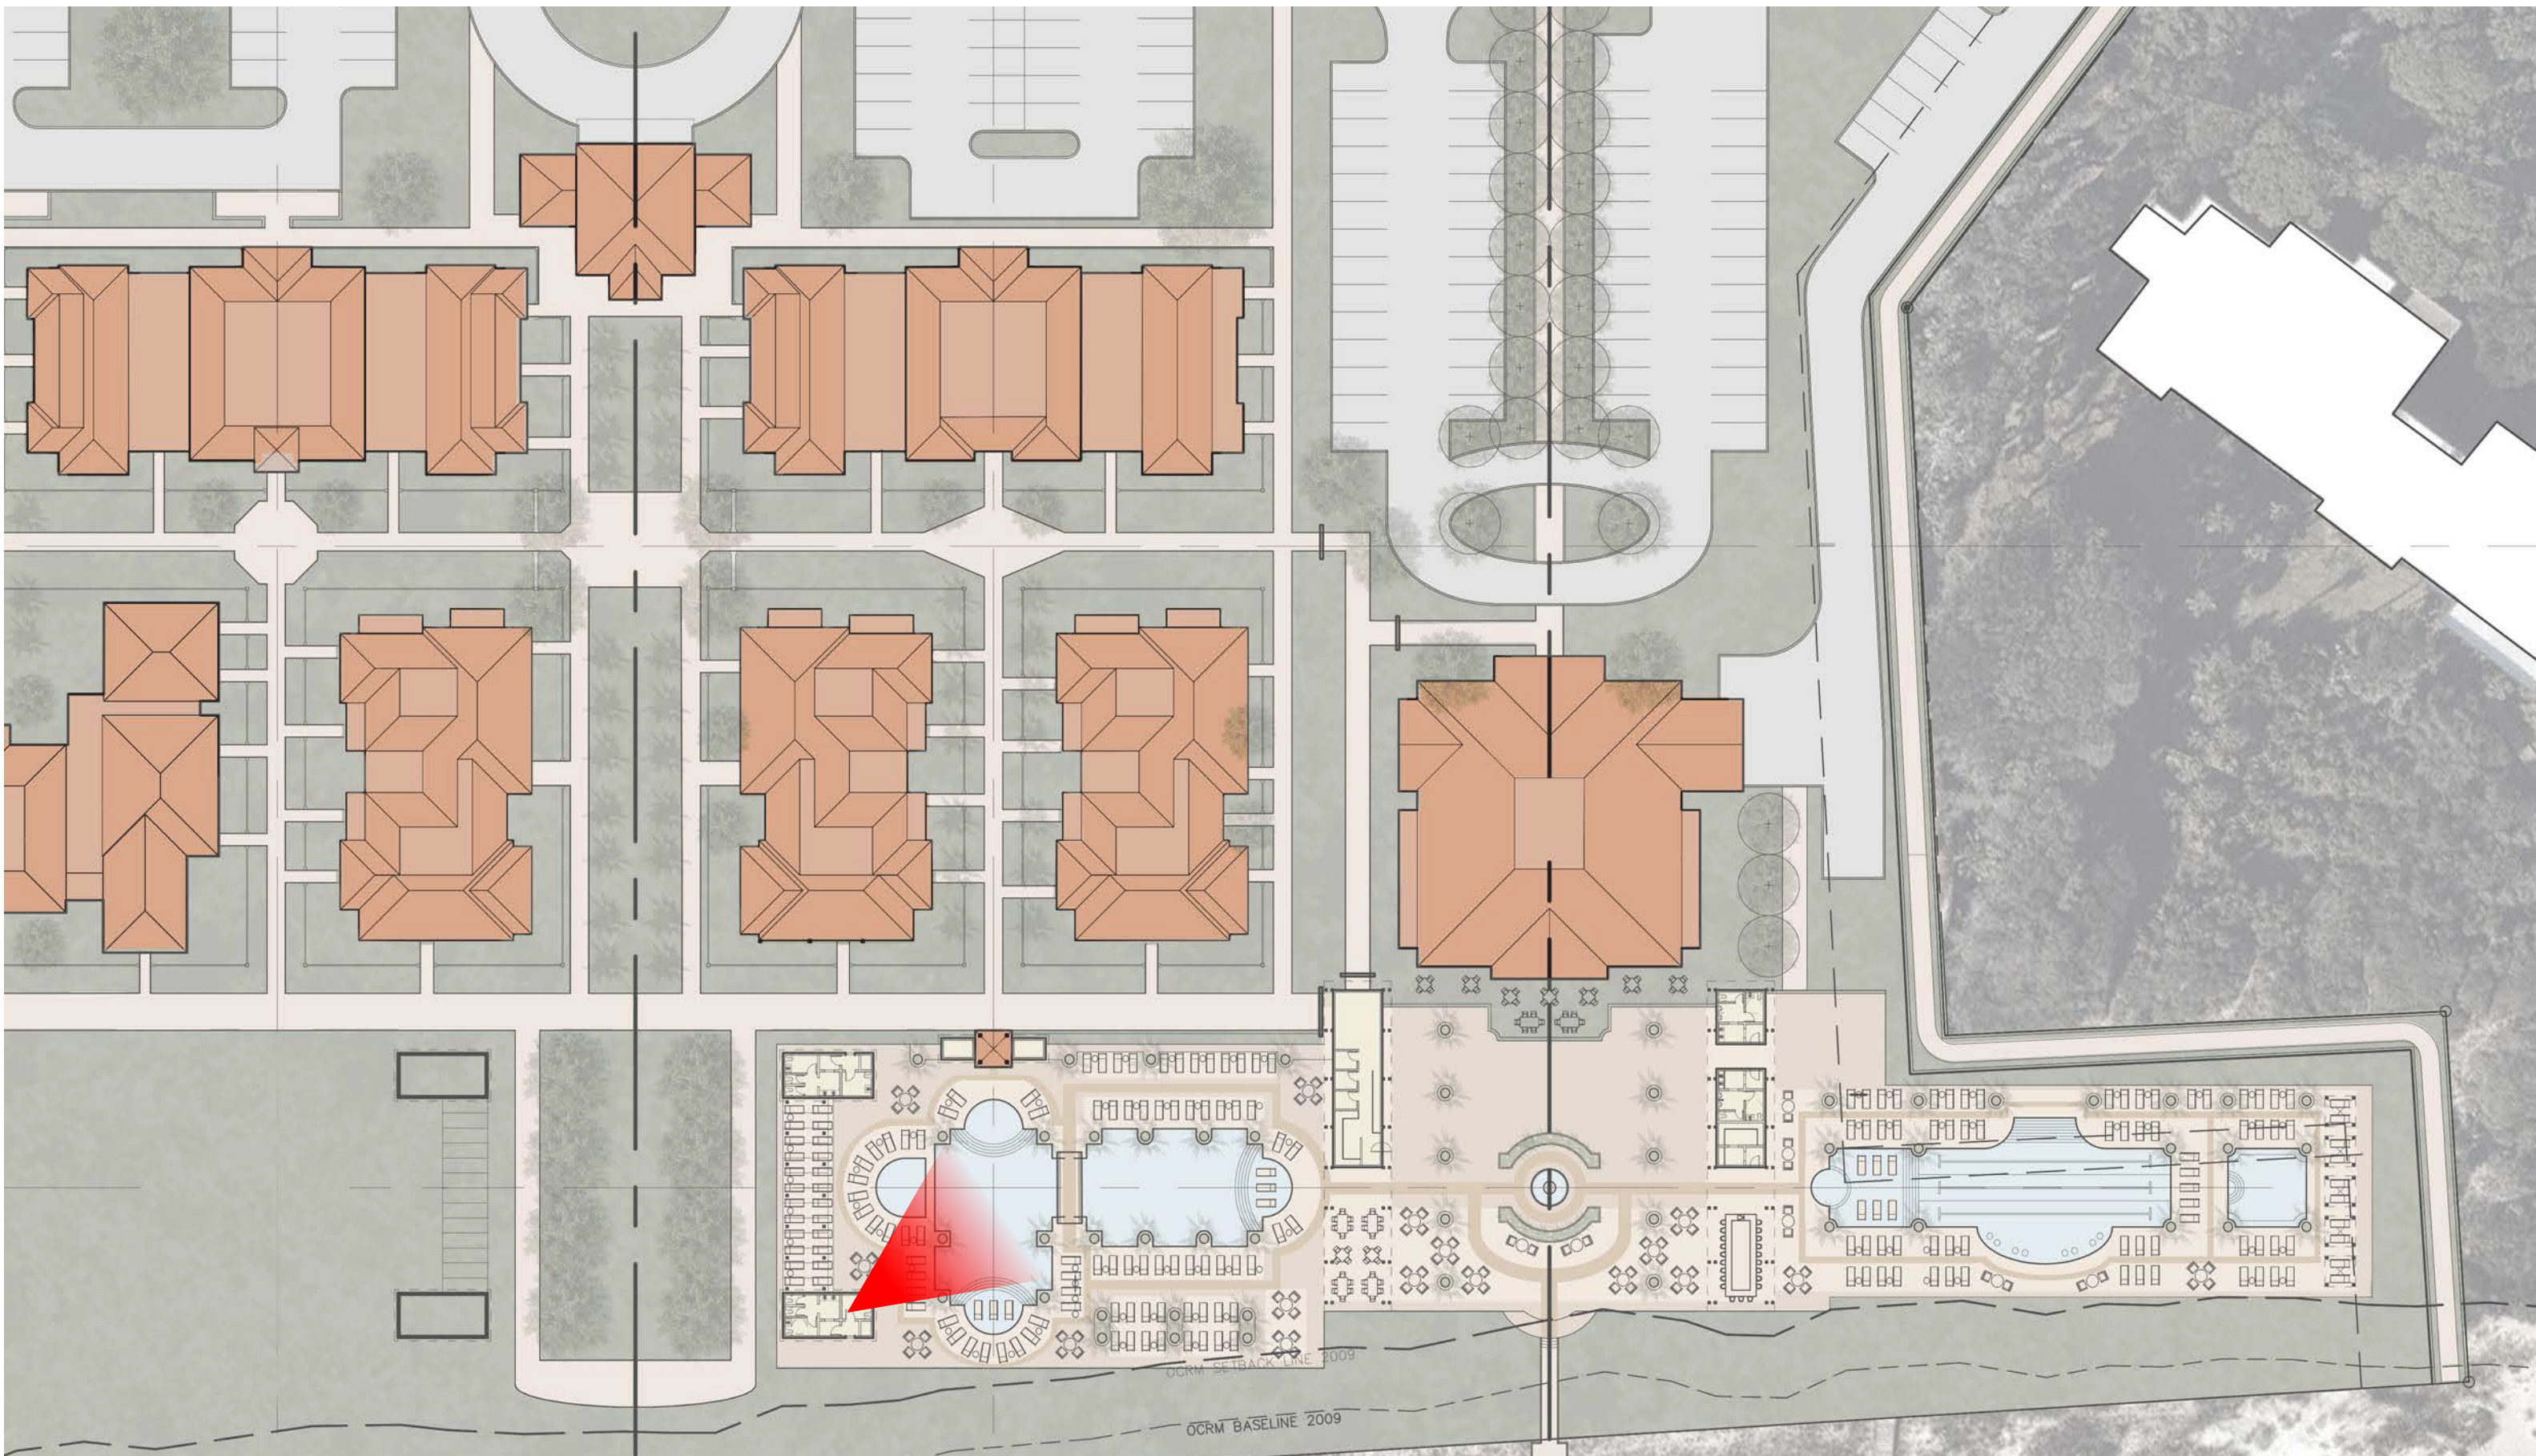

SITE PLAN - RENDERING VIEW 6: FAMILY POOL



RENDERING VIEW 6: FAMILY POOL

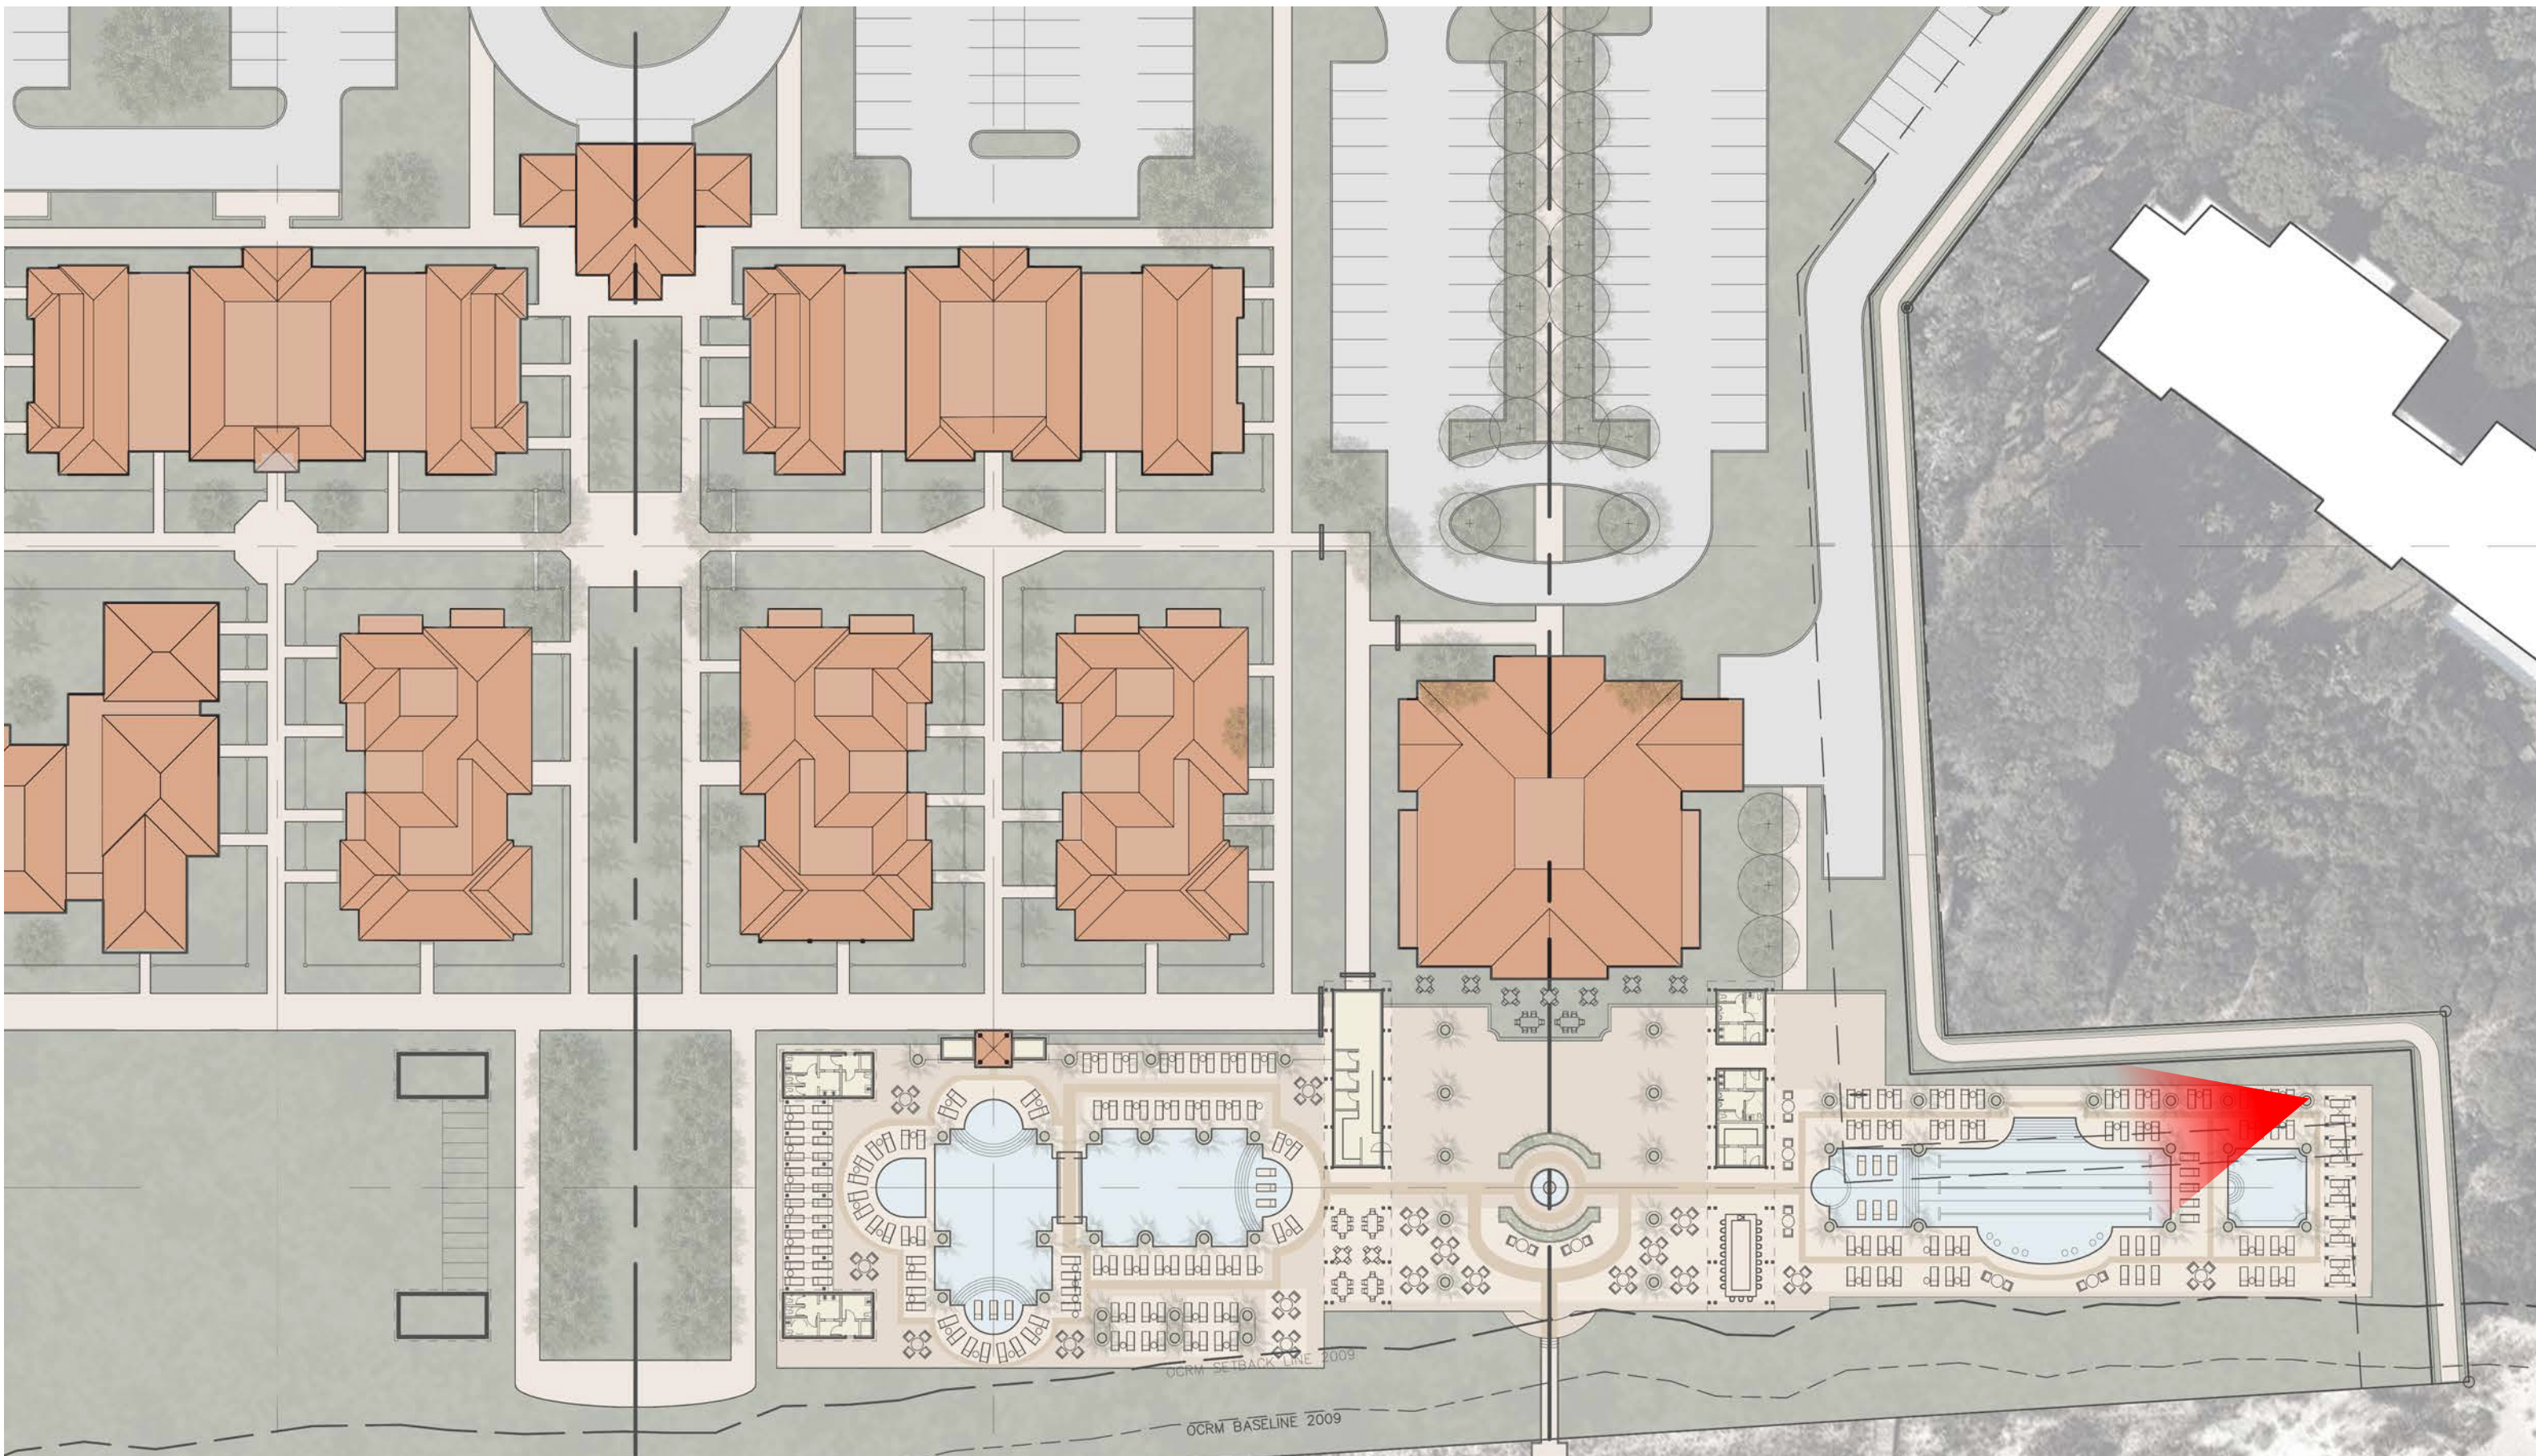

SITE PLAN - RENDERING VIEW 7: ADULT POOL



RENDERING VIEW 7: ADULT POOL

APPENDIX

SUNSET PORCH




Basement SF	9,750 SF
Level 1 Conditioned SF	7,630 SF
Level 2 Conditioned SF	7,630 SF
Porches	4,260 SF

Total SF **29,270 SF**

SEAT COUNTS

Level 1	156 Seats
Level 2	159 Seats

Total Seat Count **315 Seats**

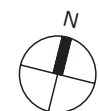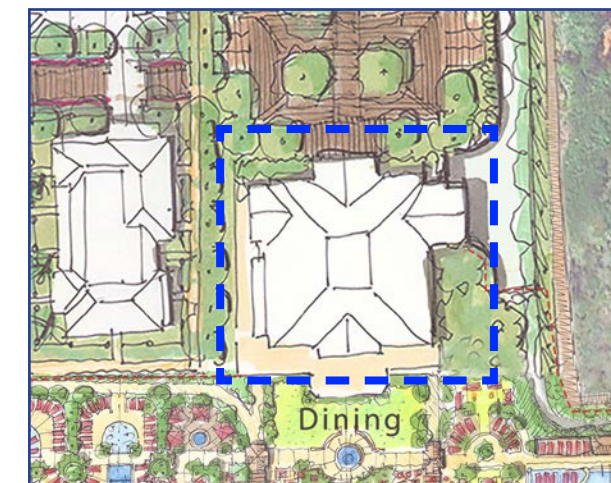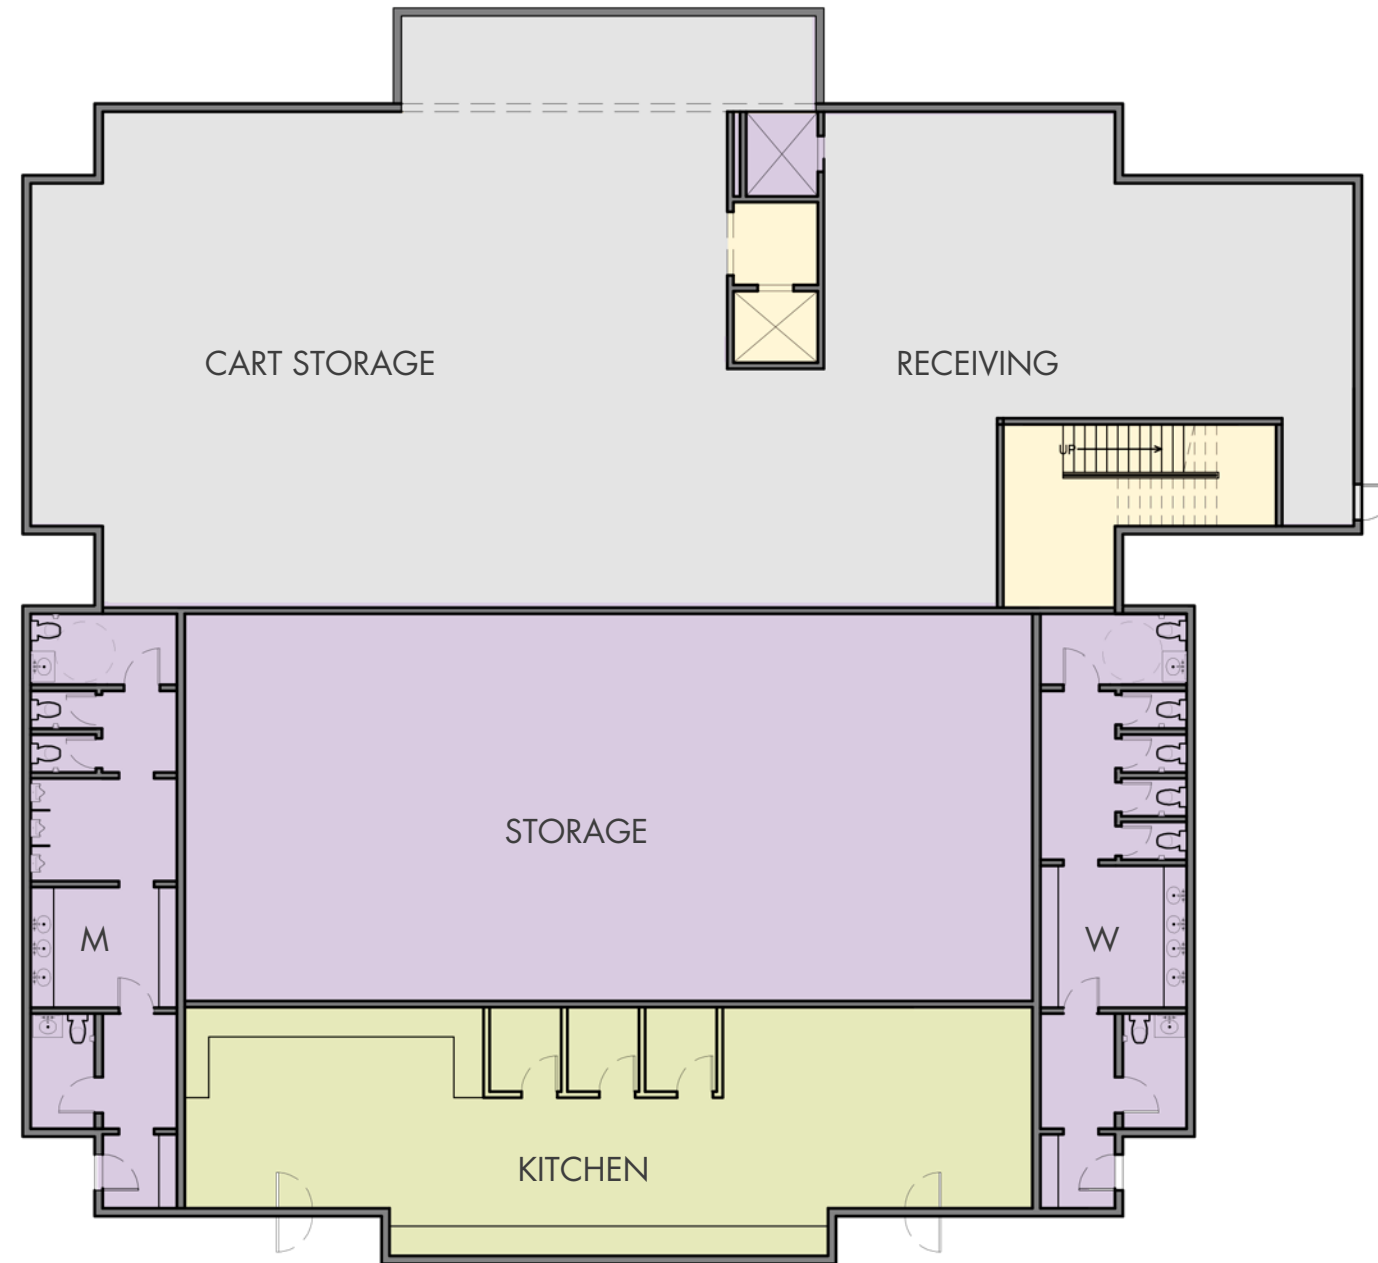

SCALE: 1/16"=1'-0"

SUNSET PORCH - 1ST FLOOR PLAN

SUNSET PORCH




Basement SF	9,750 SF
Level 1 Conditioned SF	7,630 SF
Level 2 Conditioned SF	7,630 SF
Porches	4,260 SF

Total SF 29,270 SF

SEAT COUNTS

Level 1	156 Seats
Level 2	159 Seats

Total Seat Count 315 Seats

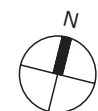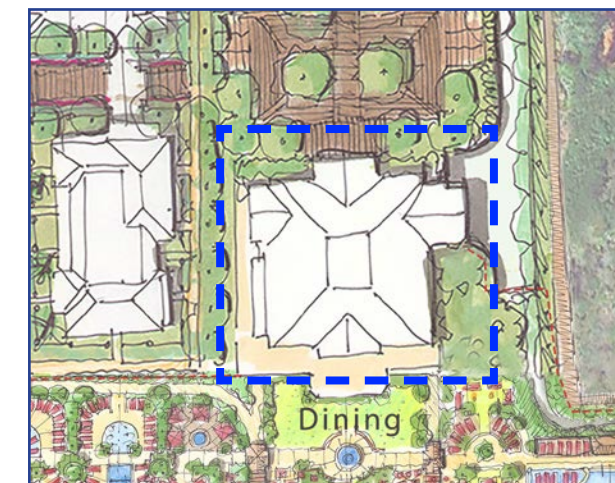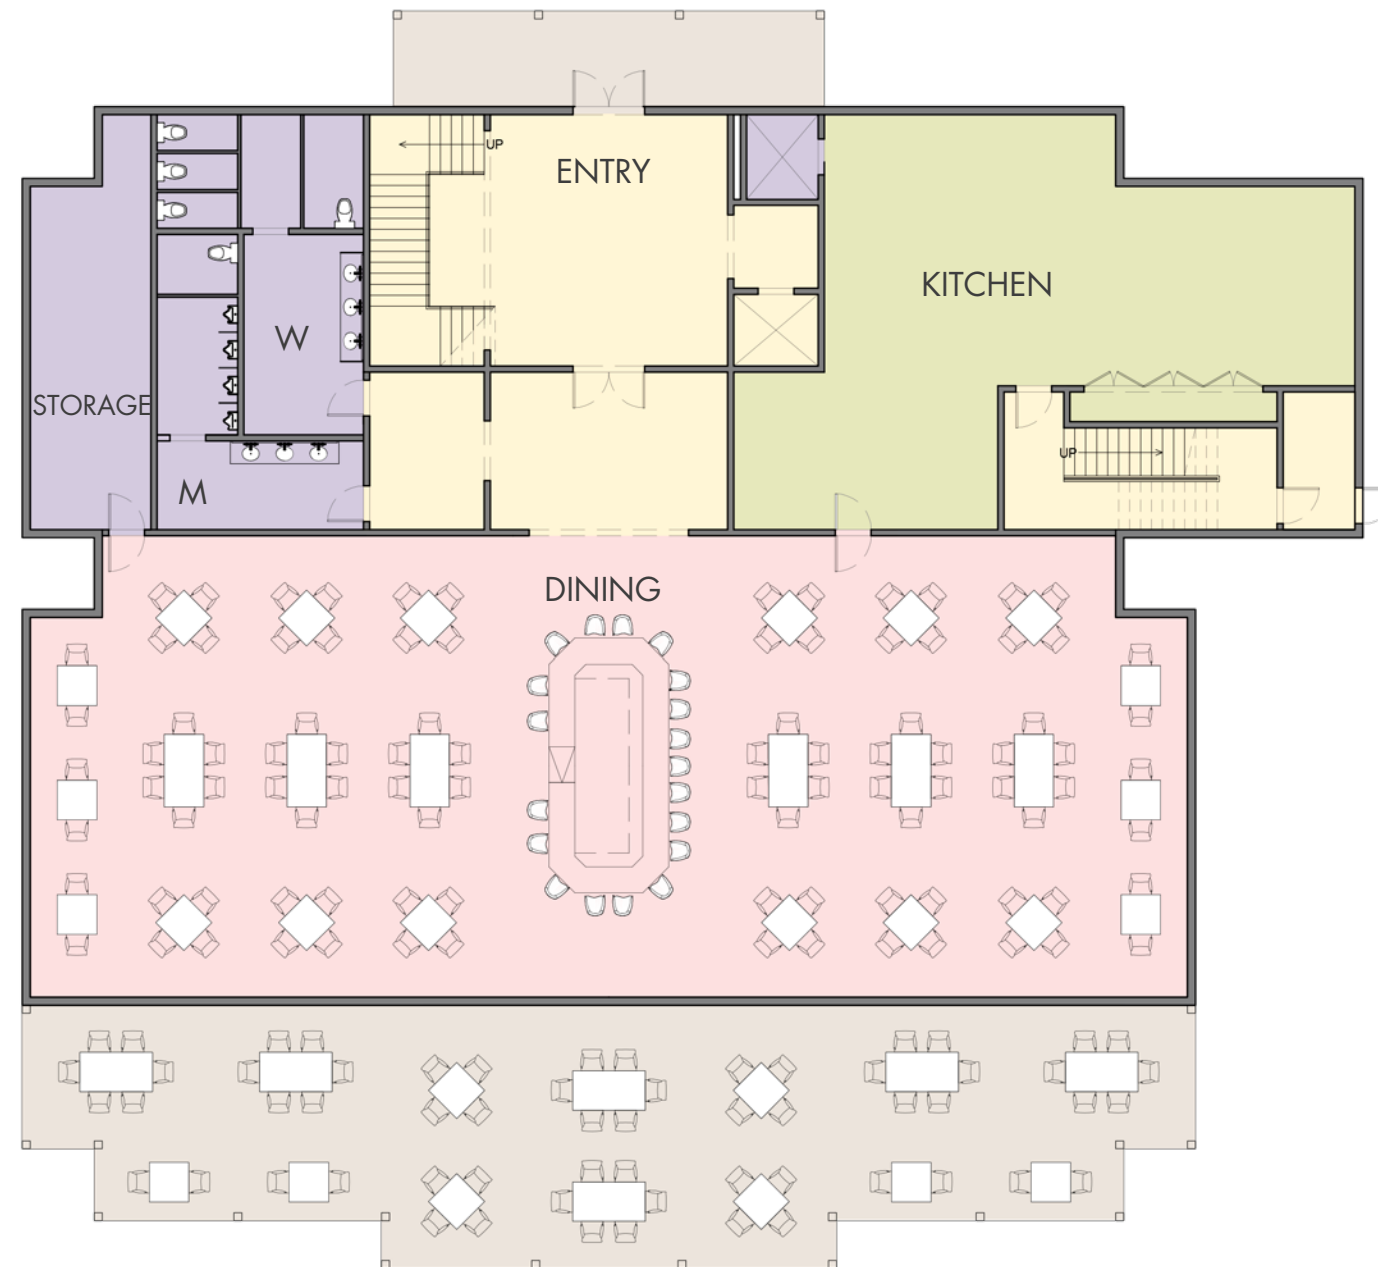

SCALE: 1/16"=1'-0"

SUNSET PORCH - 1ST FLOOR PLAN

SUNSET PORCH




Basement SF	9,750 SF
Level 1 Conditioned SF	7,630 SF
Level 2 Conditioned SF	7,630 SF
Porches	4,260 SF

Total SF 29,270 SF

SEAT COUNTS

Level 1	156 Seats
Level 2	159 Seats

Total Seat Count 315 Seats

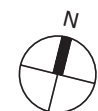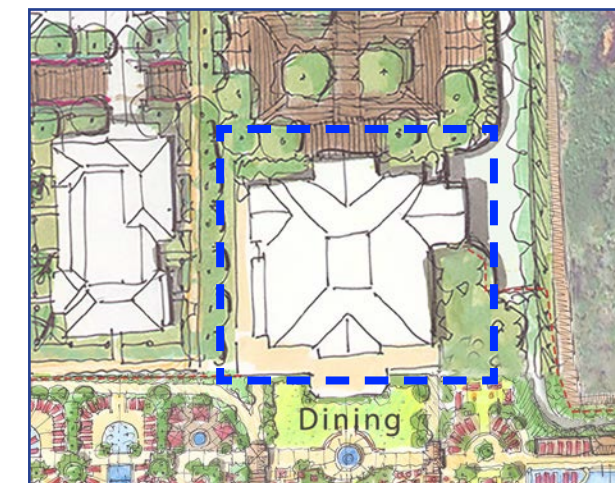
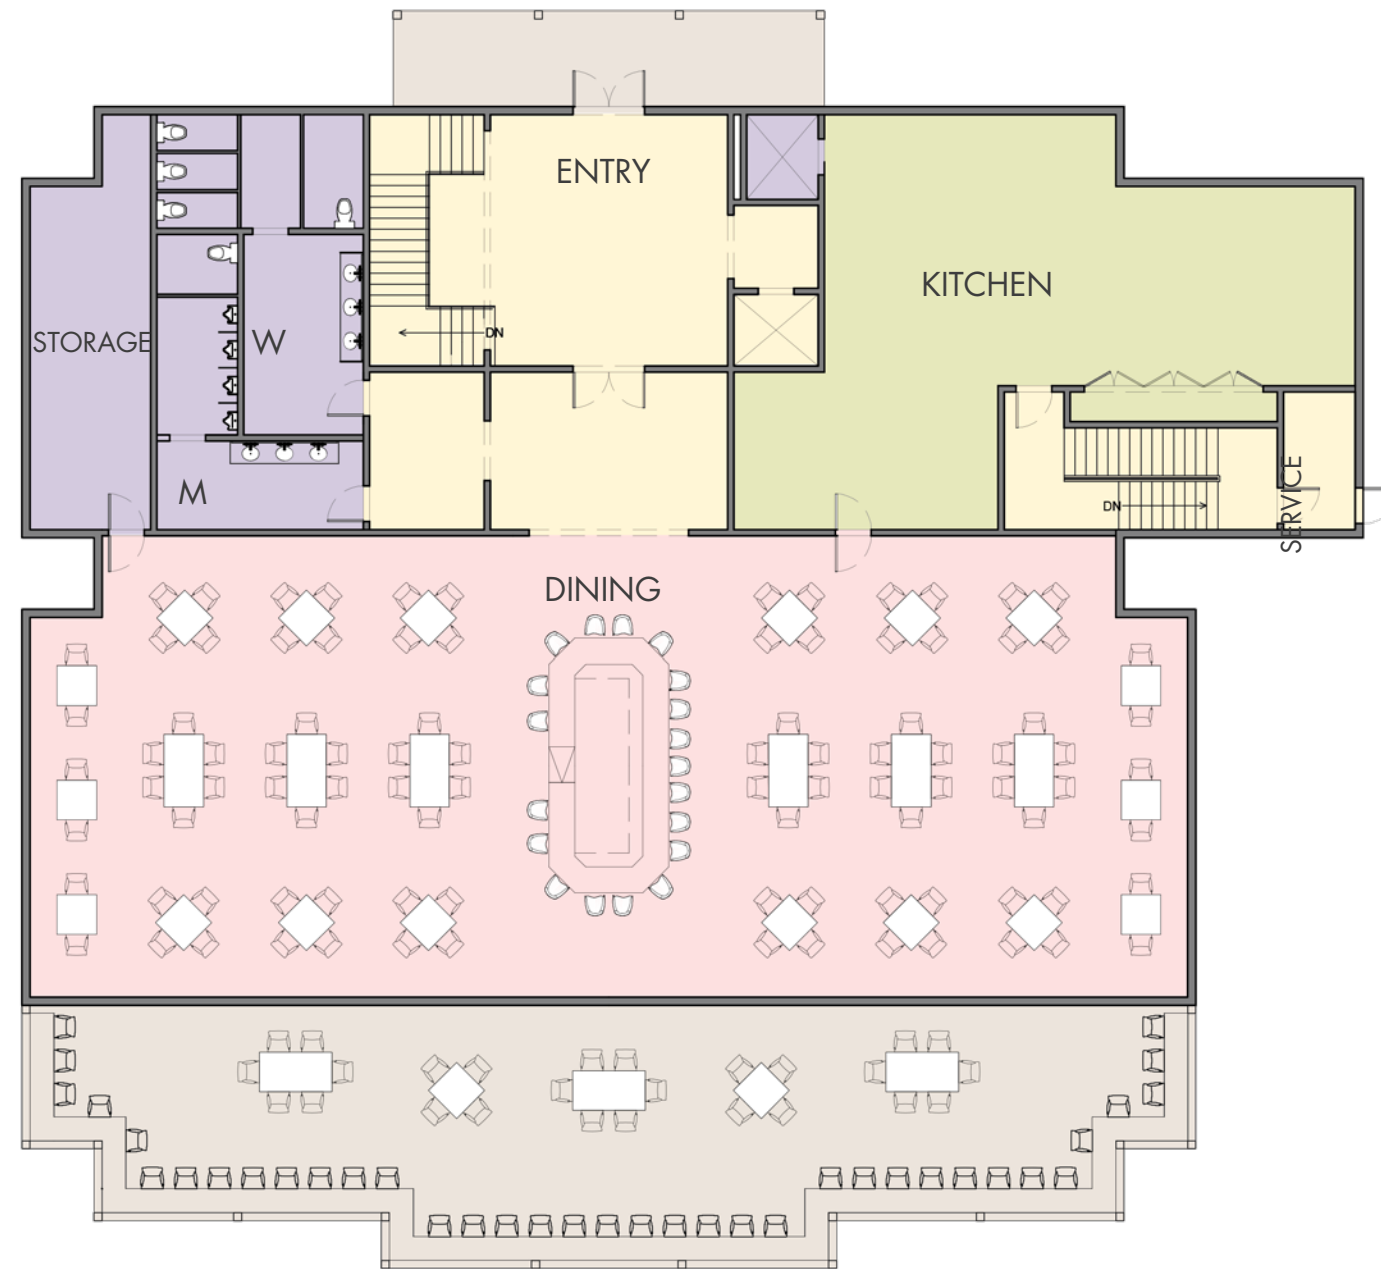


SCALE: 1/16"=1'-0"

SUNSET PORCH - 2ND FLOOR PLAN

ENTRY BUILDING

Level 1 Conditioned SF	2,470 SF
Level 2 Conditioned SF	1,620 SF
Porches	280 SF
Total SF	4,370 SF

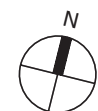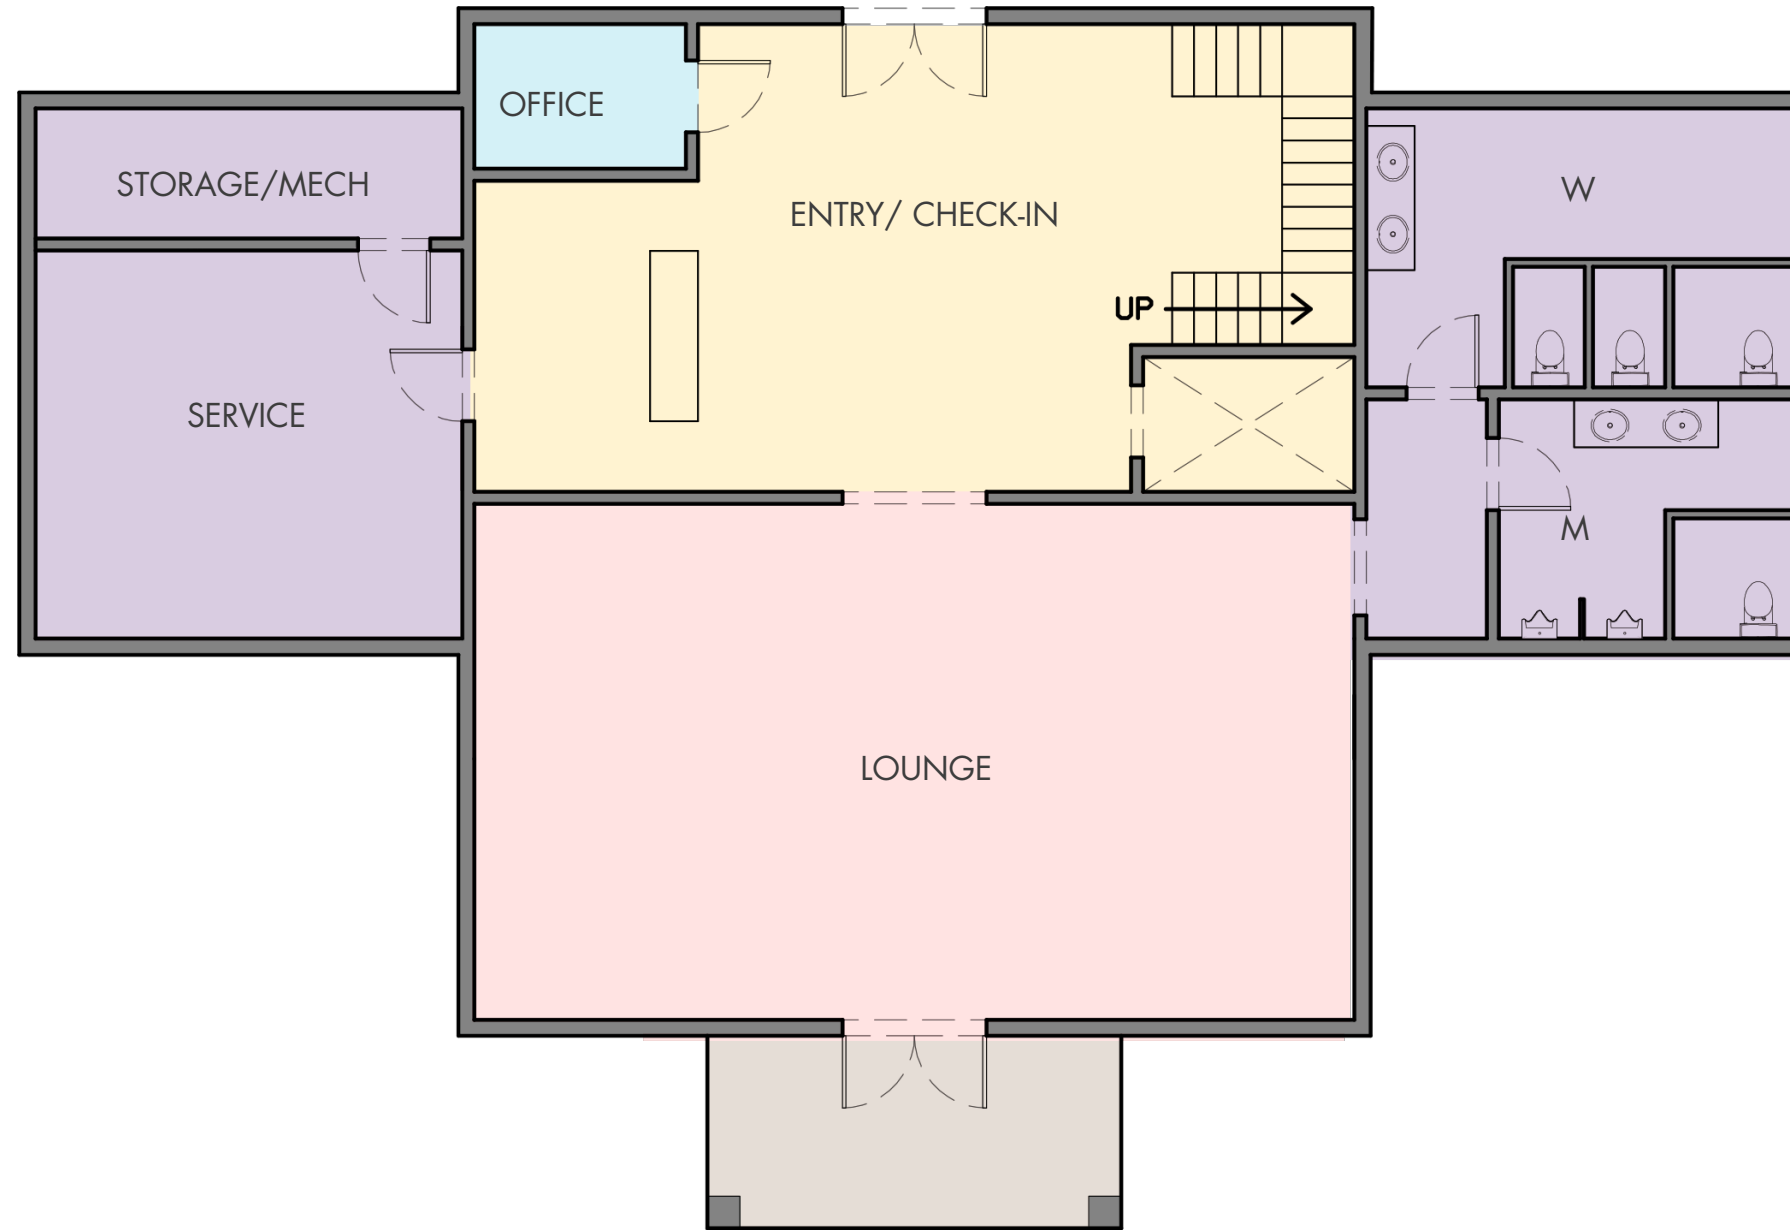


SCALE: 1/8"=1'-0"

ENTRY BUILDING - 1ST FLOOR PLAN

ENTRY BUILDING

Level 1 Conditioned SF	2,470 SF
Level 2 Conditioned SF	1,620 SF
Porches	280 SF

Total SF 4,370 SF

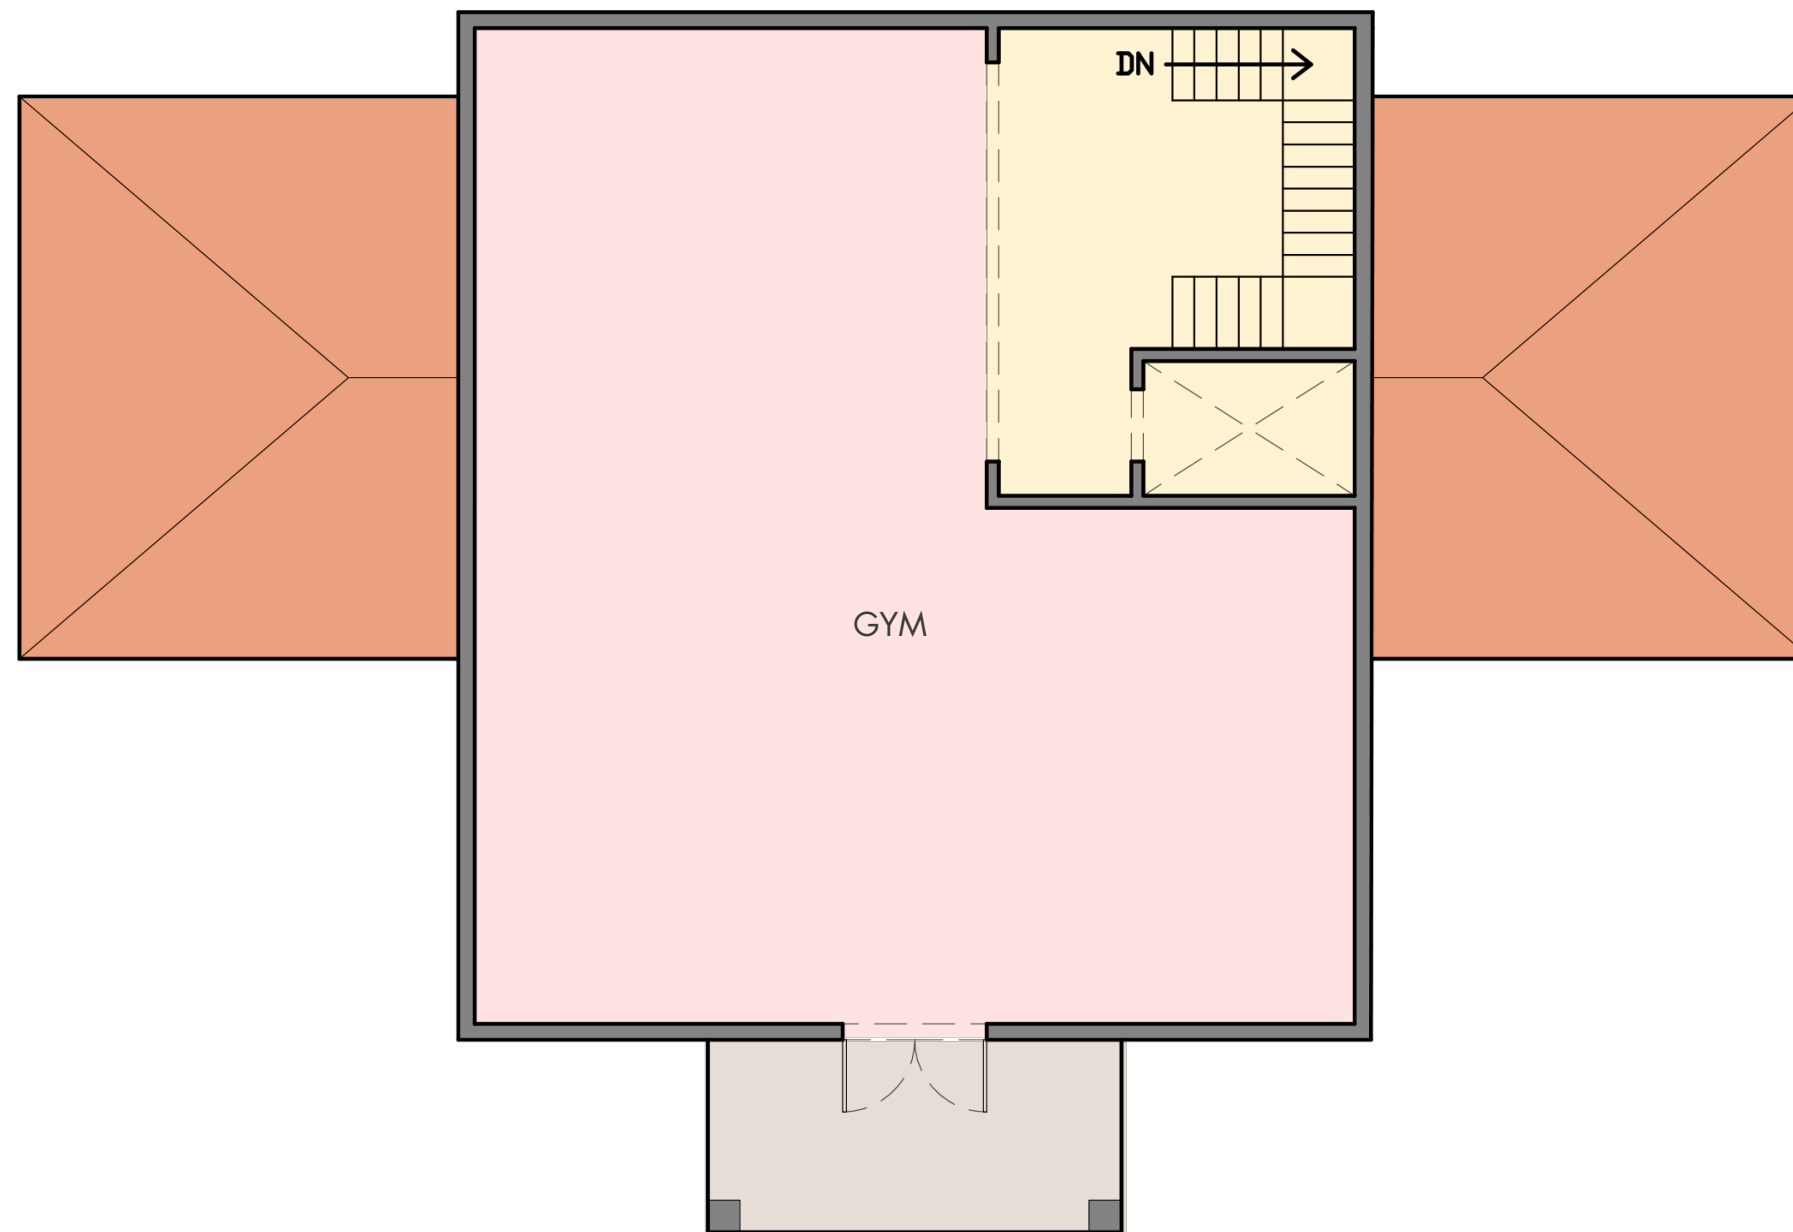

ENTRY BUILDING - 2ND FLOOR PLAN




SCALE: 1/8"=1'-0"

COTTAGE TYPE A	
Level 1 Conditioned SF	4,390 SF
Level 2 Conditioned SF	6,540 SF
Level 1 Porch SF	1,463 SF
Level 2 Porch SF	1,463 SF
Total SF	13,856 SF

Level 1	4 Bedrooms
Level 2	5 Bedrooms
Total SF	9 Bedrooms


Legend

- Circulation
- Bedroom
- Bathroom
- Terrace
- Living Room
- Main Point of Entry
- Point of Entry through LR
- Point of Entry through BR
- Secondary Point of Entry

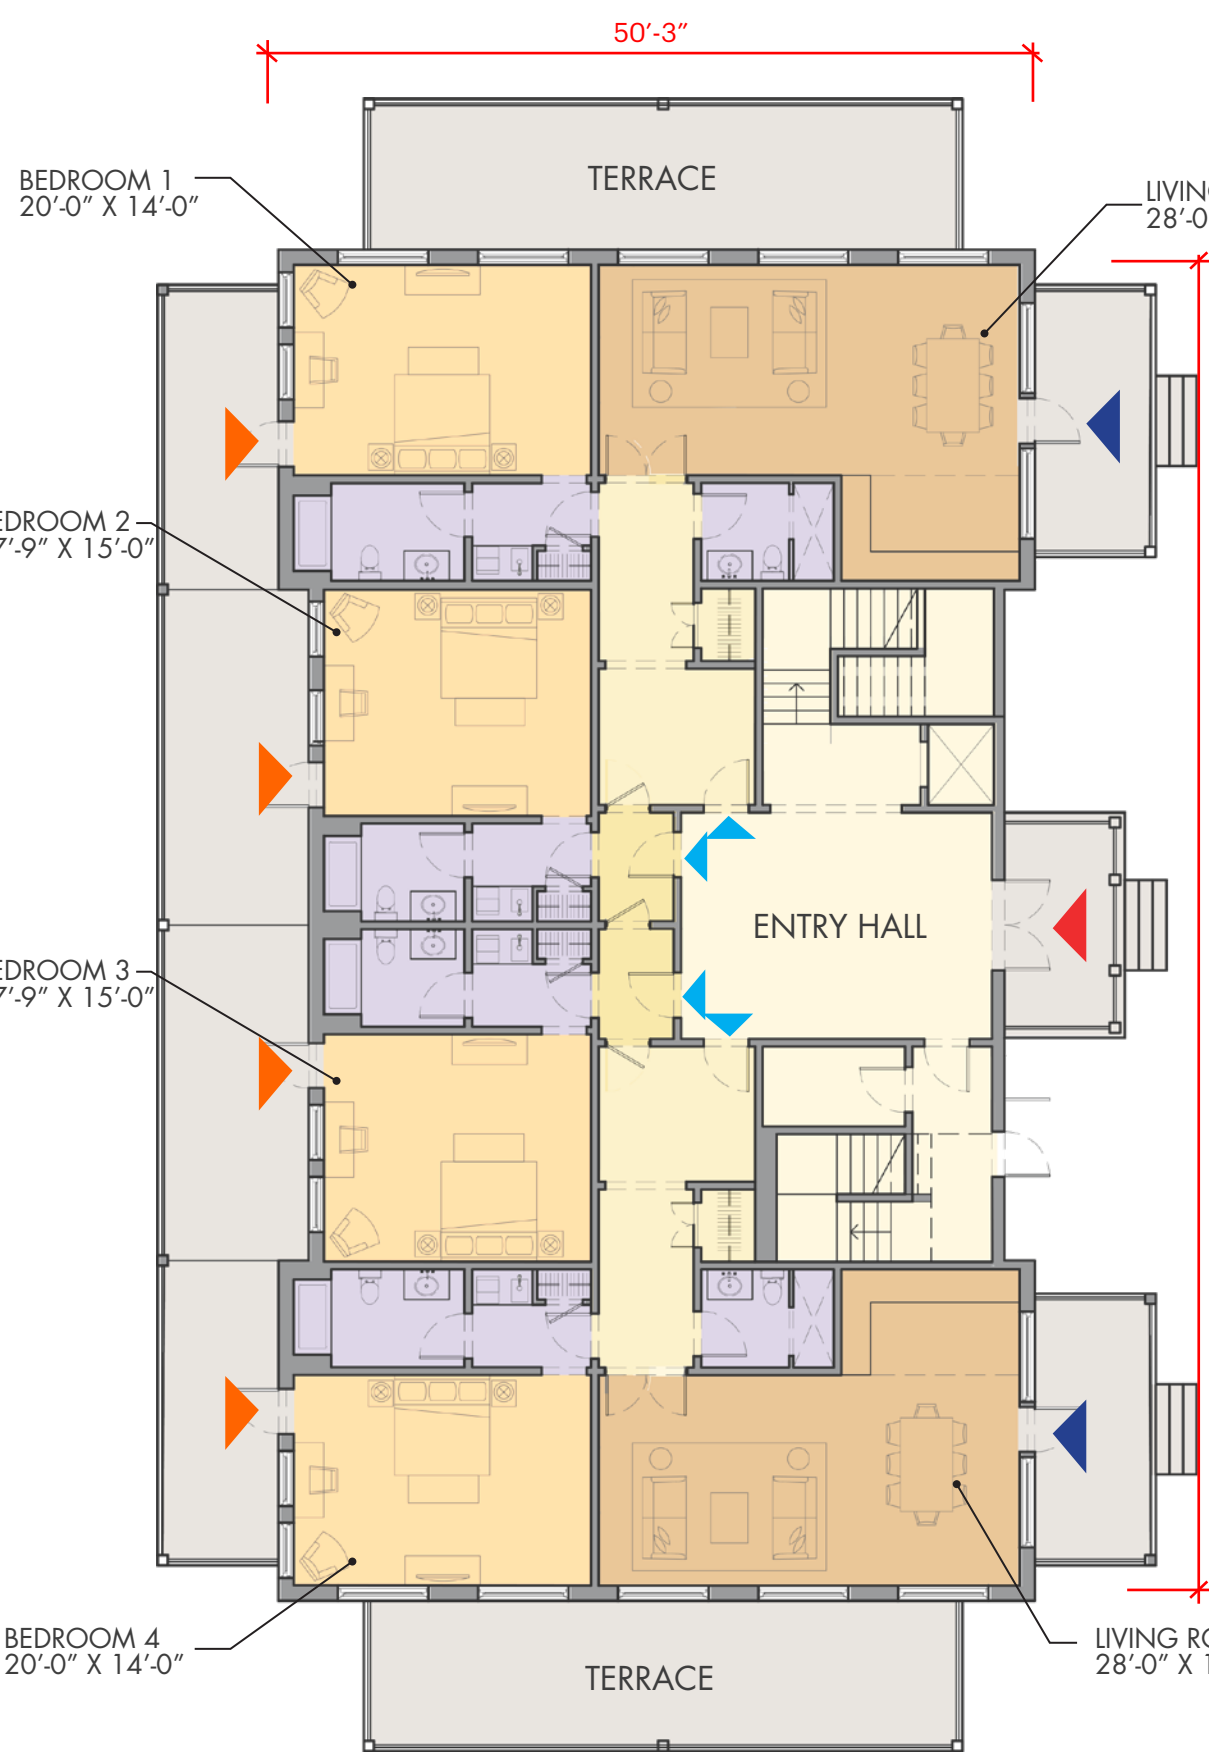

LEVEL 1


LEVEL 2

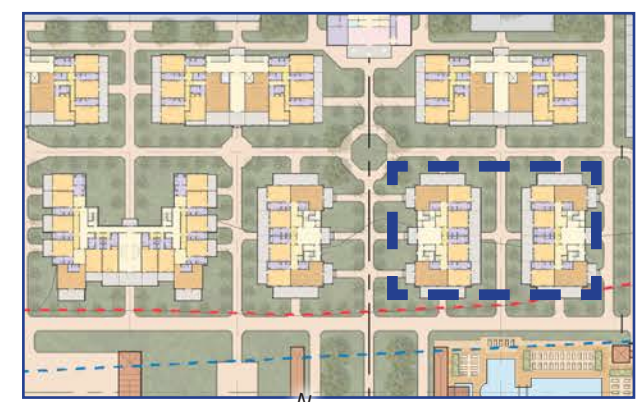

SCALE: 3/32"=1'-0"

COTTAGE TYPE A - FIRST AND SECOND FLOOR PLAN

COTTAGE A - THIRD FLOOR PLAN

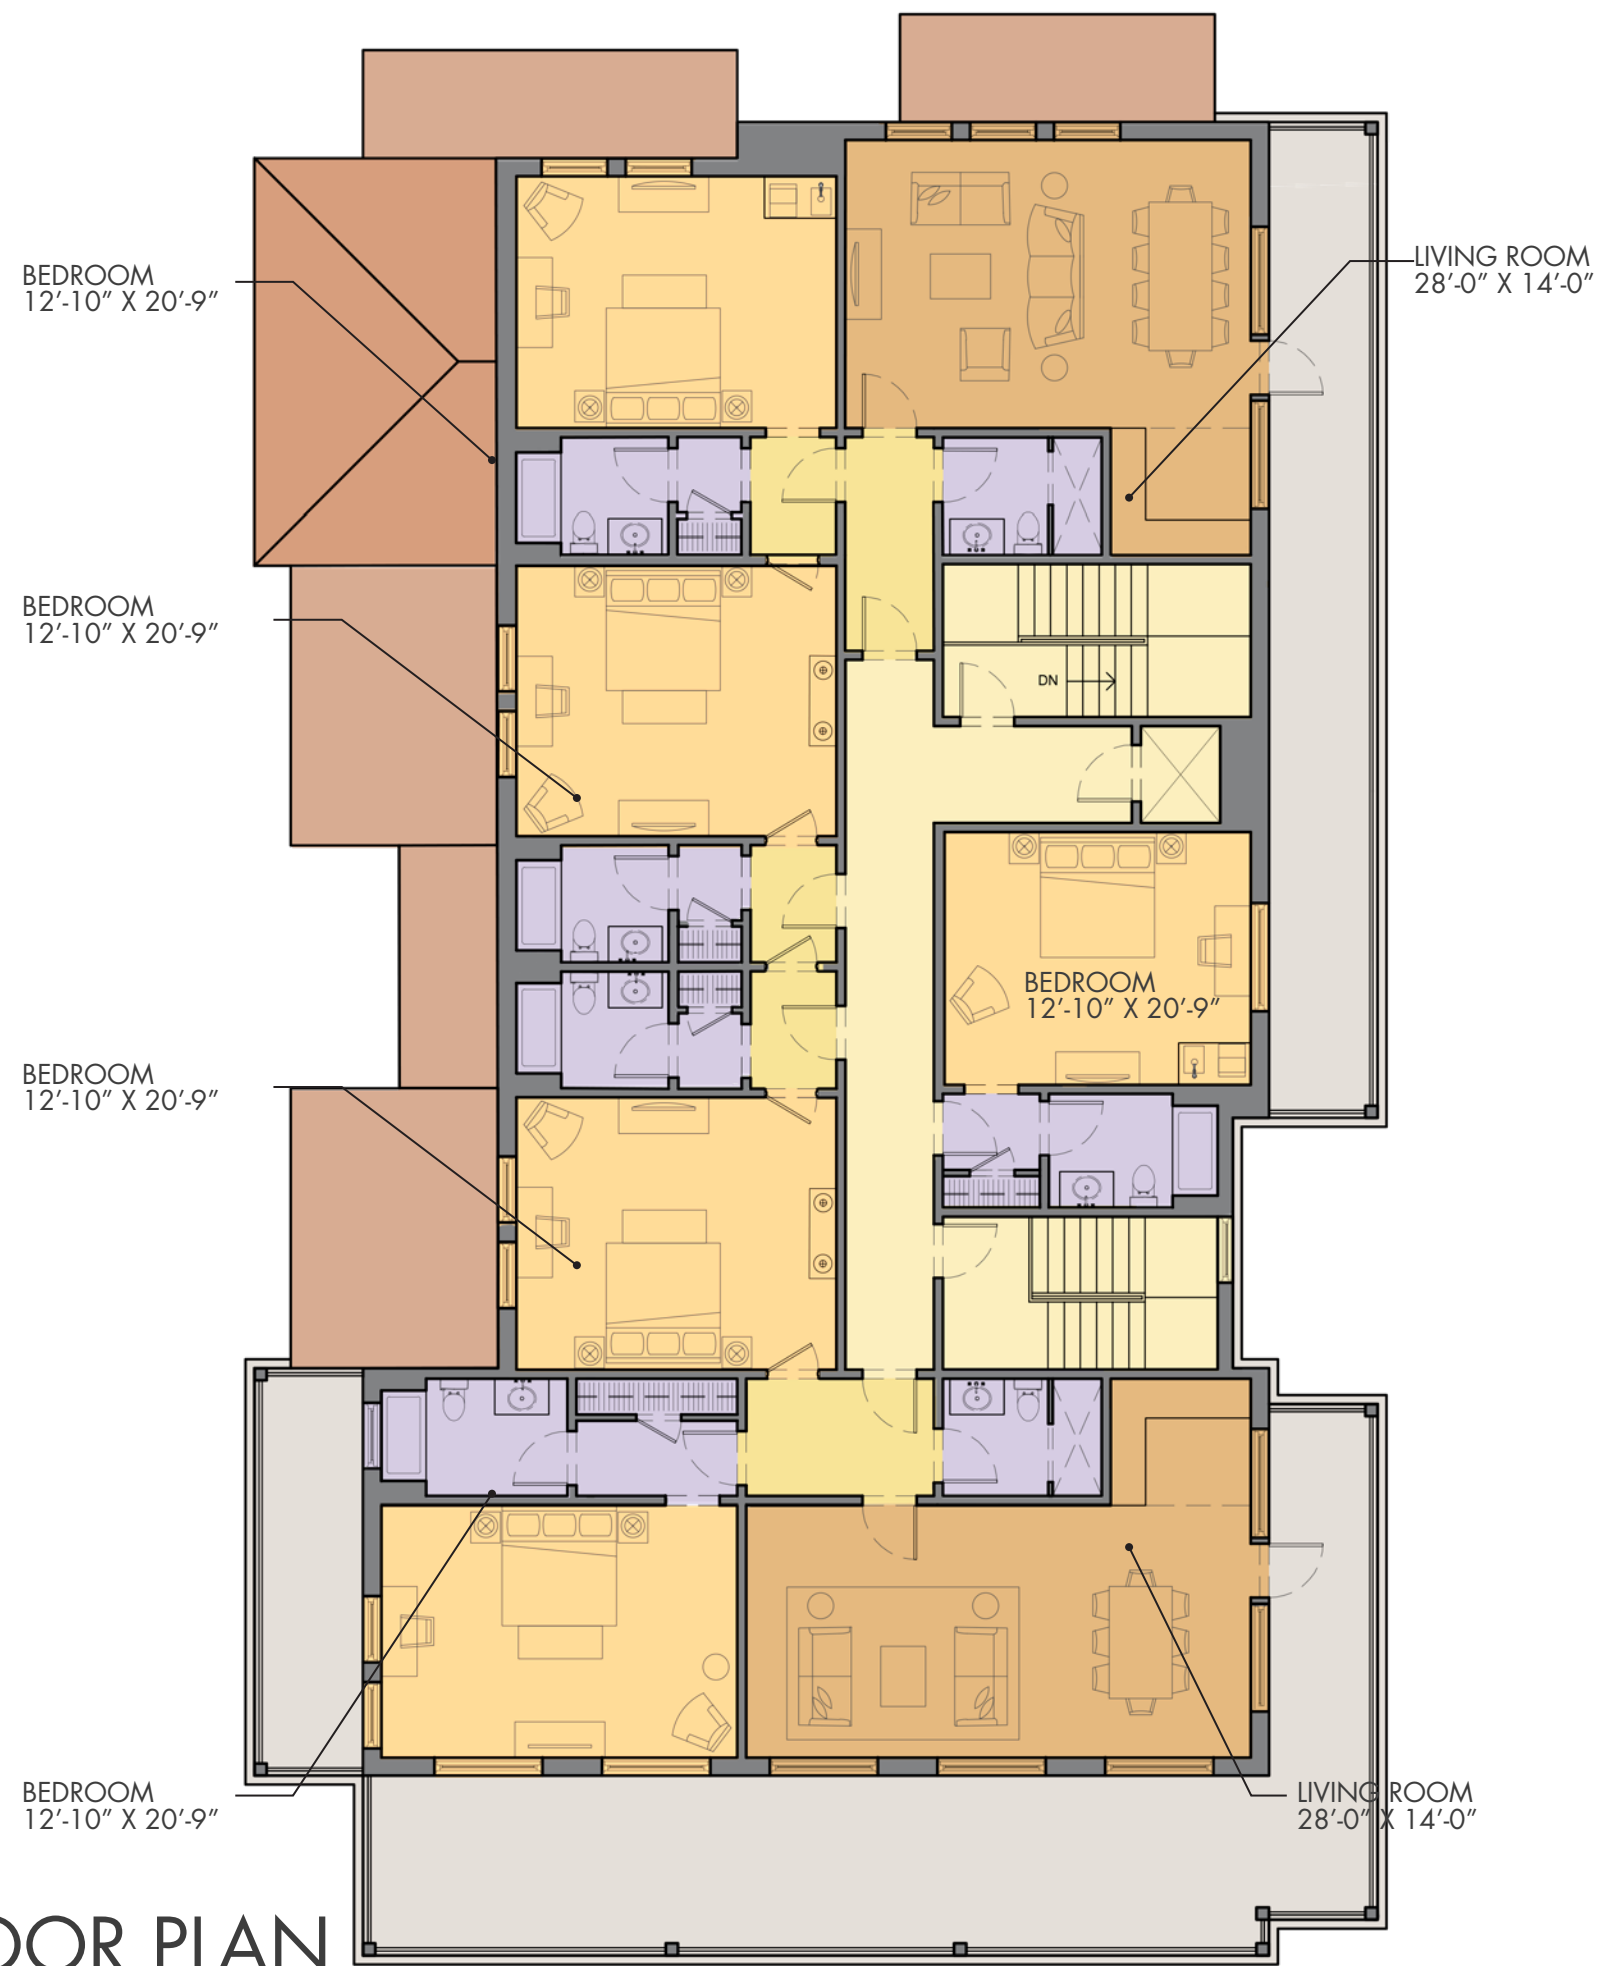


COTTAGE TYPE A	
Level 1 Conditioned SF	4,390 SF
Level 2 Conditioned SF	6,540 SF
Level 1 Porch SF	1,463 SF
Level 2 Porch SF	1,463 SF
Level 3	4,040 SF
Total SF	17,896 SF

Level 1	4 Bedrooms
Level 2	5 Bedrooms
Level 3	5 Bedrooms
Total SF	14 Bedrooms

Legend


- Circulation
- Bedroom
- Bathroom
- Terrace
- Living Room
- Main Point of Entry
- Point of Entry through LR
- Point of Entry through BR
- Secondary Point of Entry

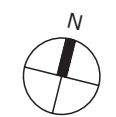

SCALE: 3/32"=1'-0"

COTTAGE TYPE B

Total SF **23,468 SF**

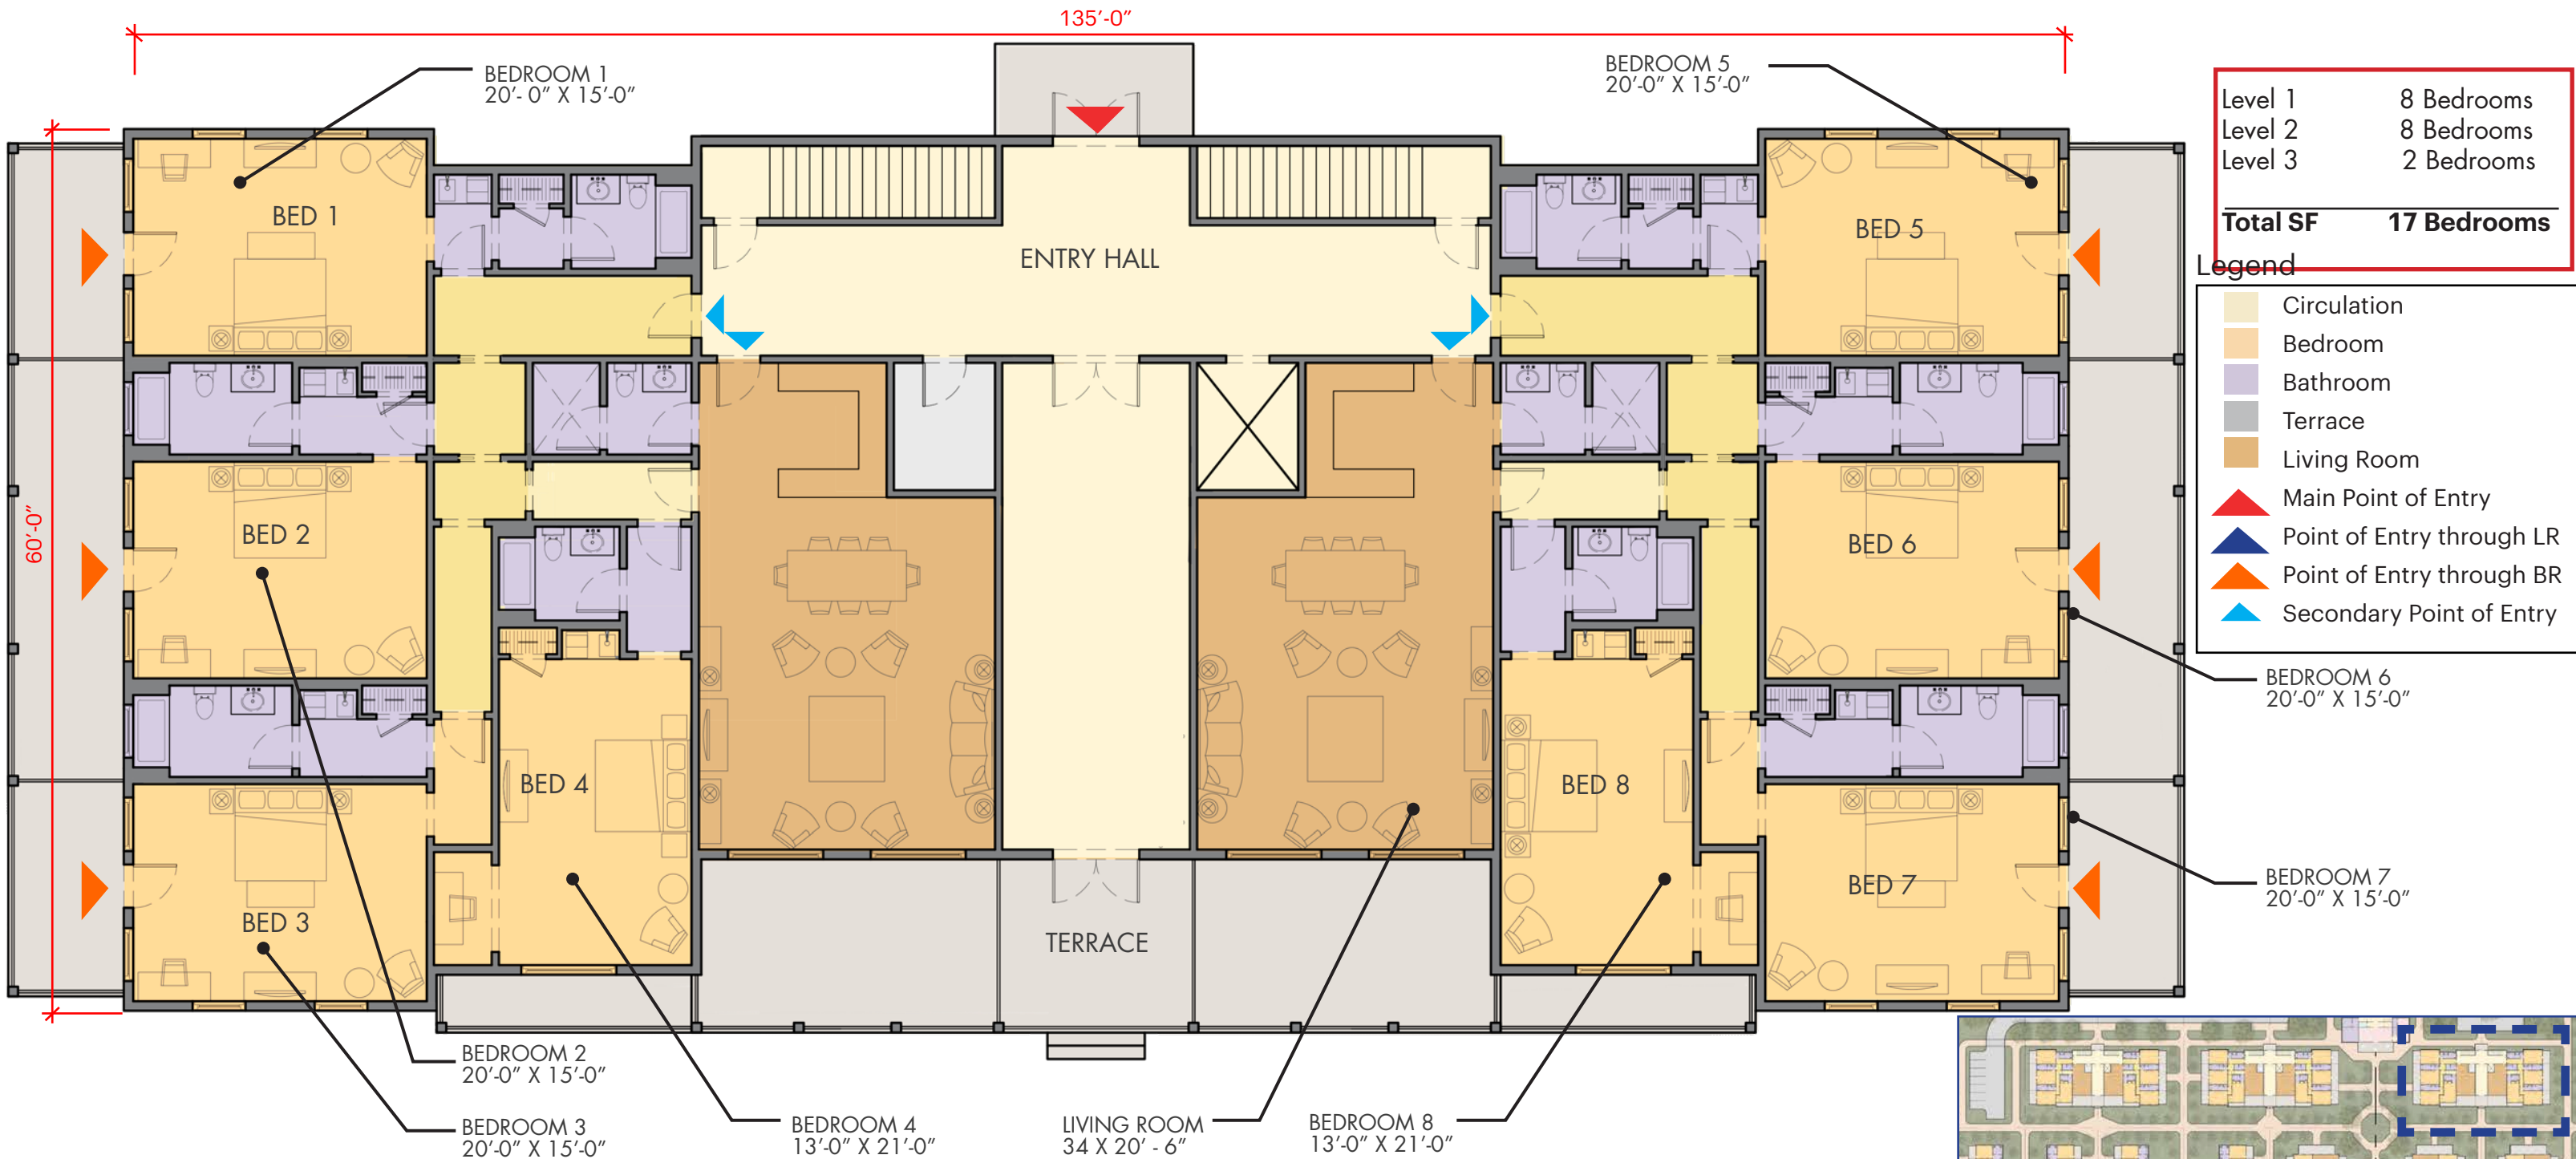

Level 1	8 Bedrooms
Level 2	8 Bedrooms
Level 3	2 Bedrooms
Total SF	17 Bedrooms

LEVEL 1

COTTAGE TYPE B - FIRST FLOOR PLAN



SCALE: 3/32"=1'-0"


COTTAGE TYPE B

Total SF **23,468 SF**

Level 1	8 Bedrooms
Level 2	9 Bedrooms
Level 3	2 Bedrooms
Total SF	19 Bedrooms

Legend

- Circulation
- Bedroom
- Bathroom
- Terrace
- Living Room
- Main Point of Entry
- Point of Entry through LR
- Point of Entry through BR
- Secondary Point of Entry

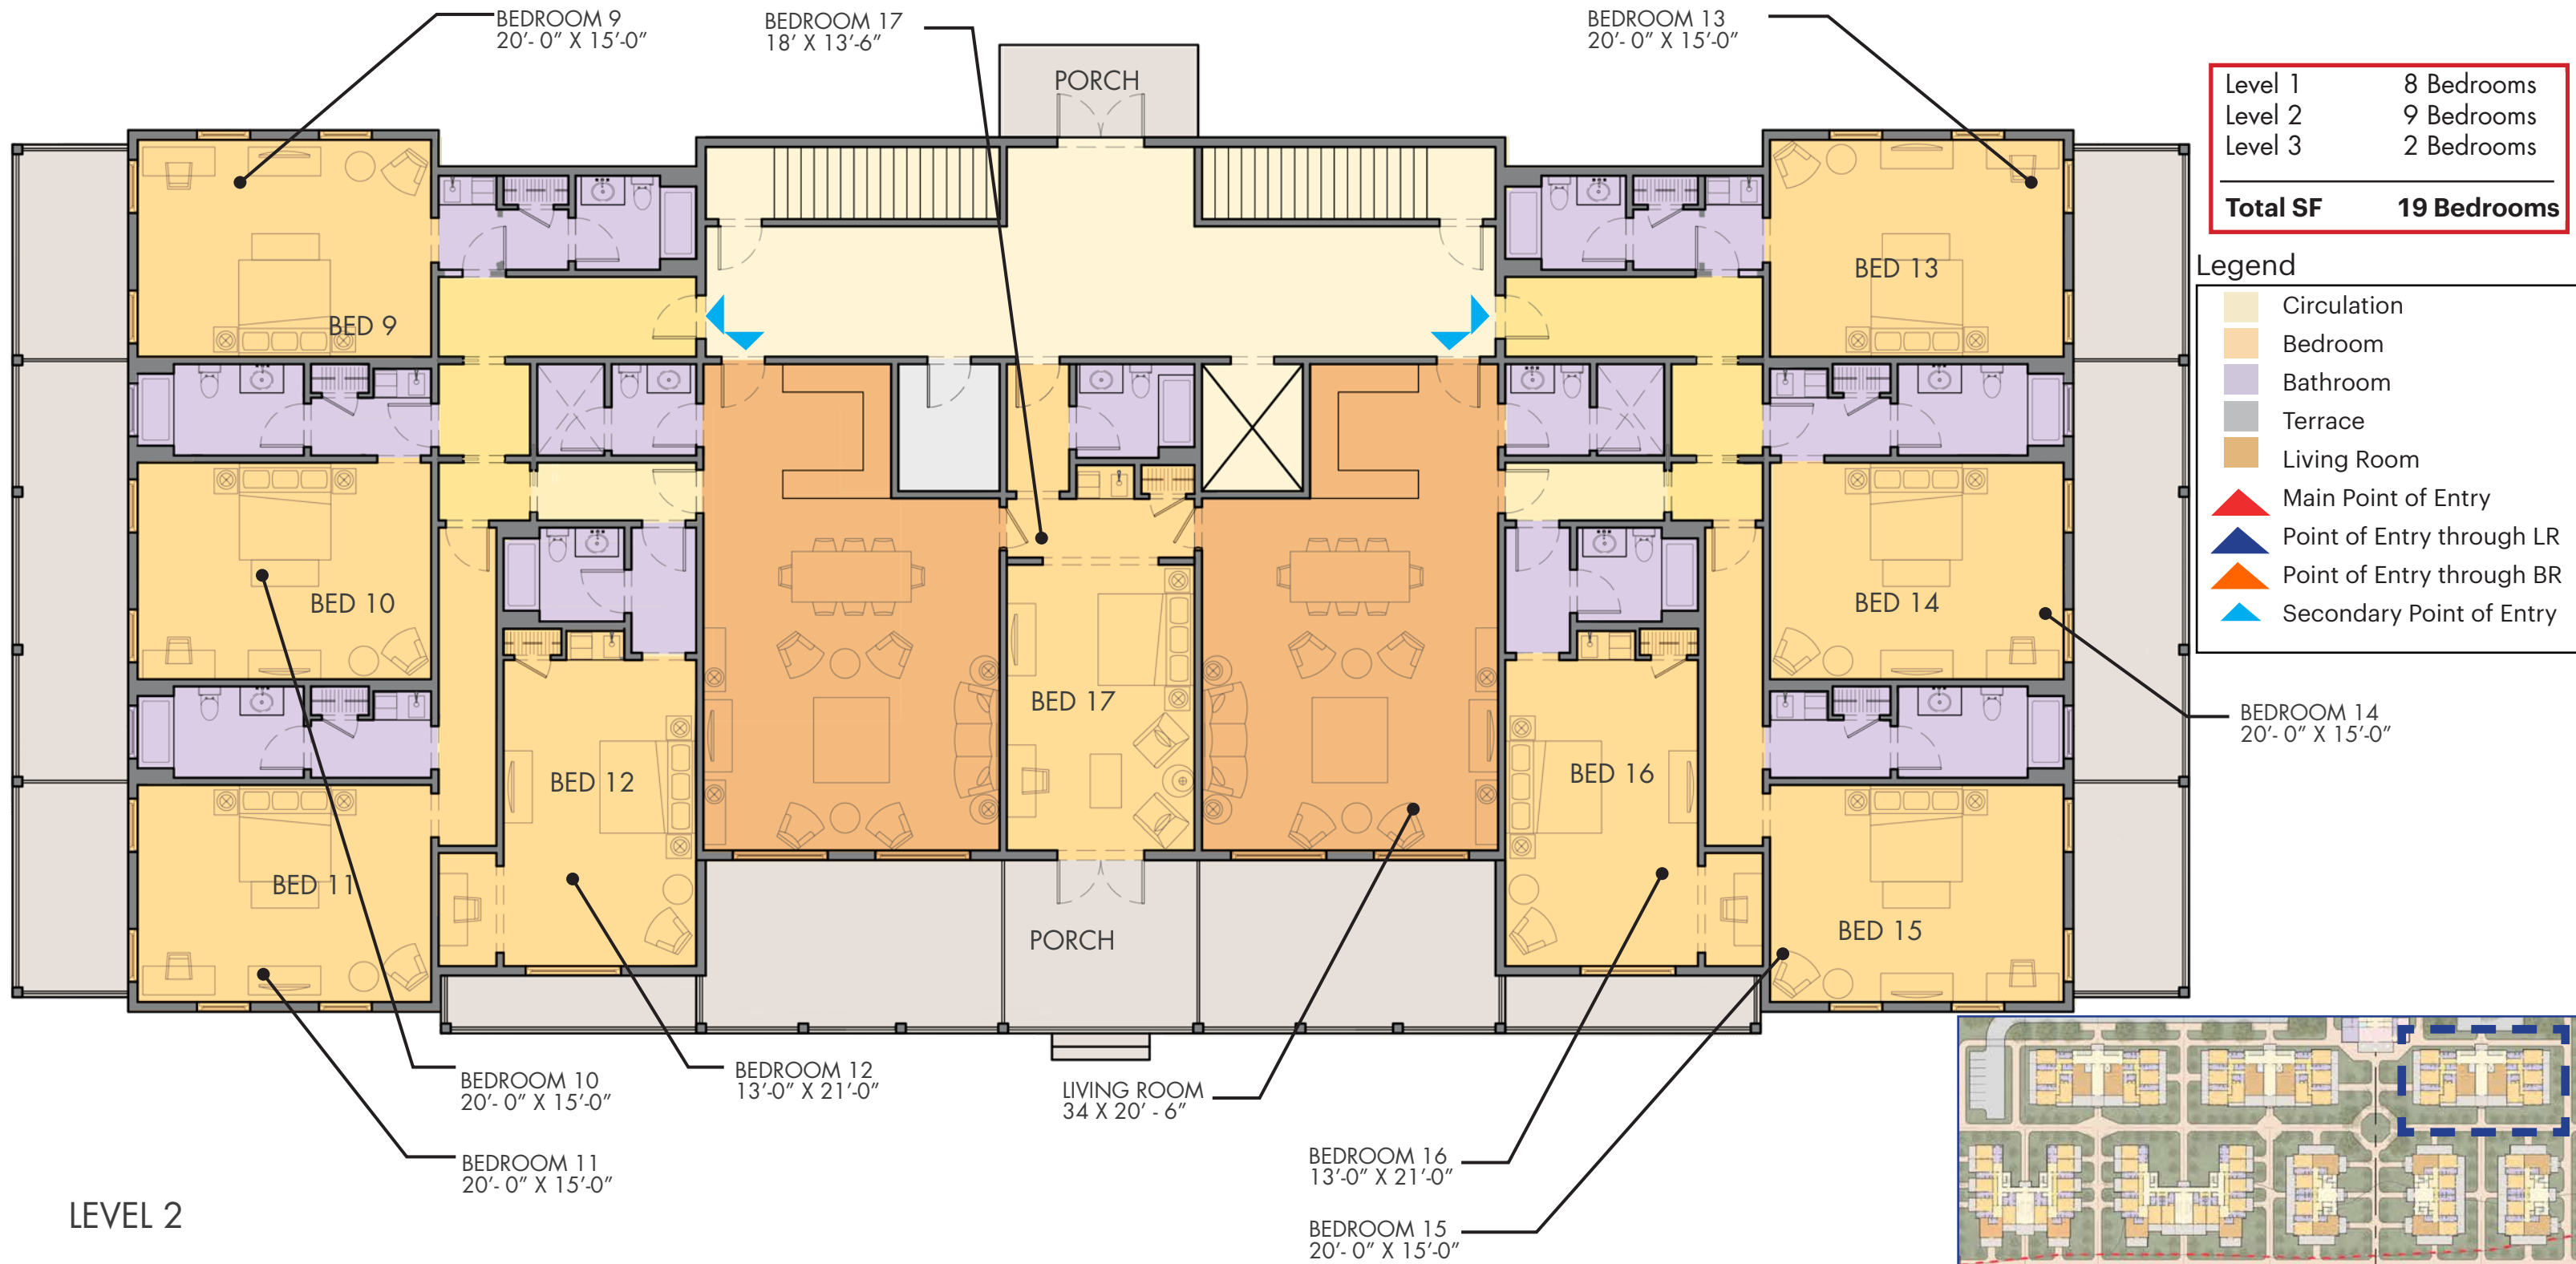

LEVEL 2

COTTAGE TYPE B - SECOND FLOOR PLAN












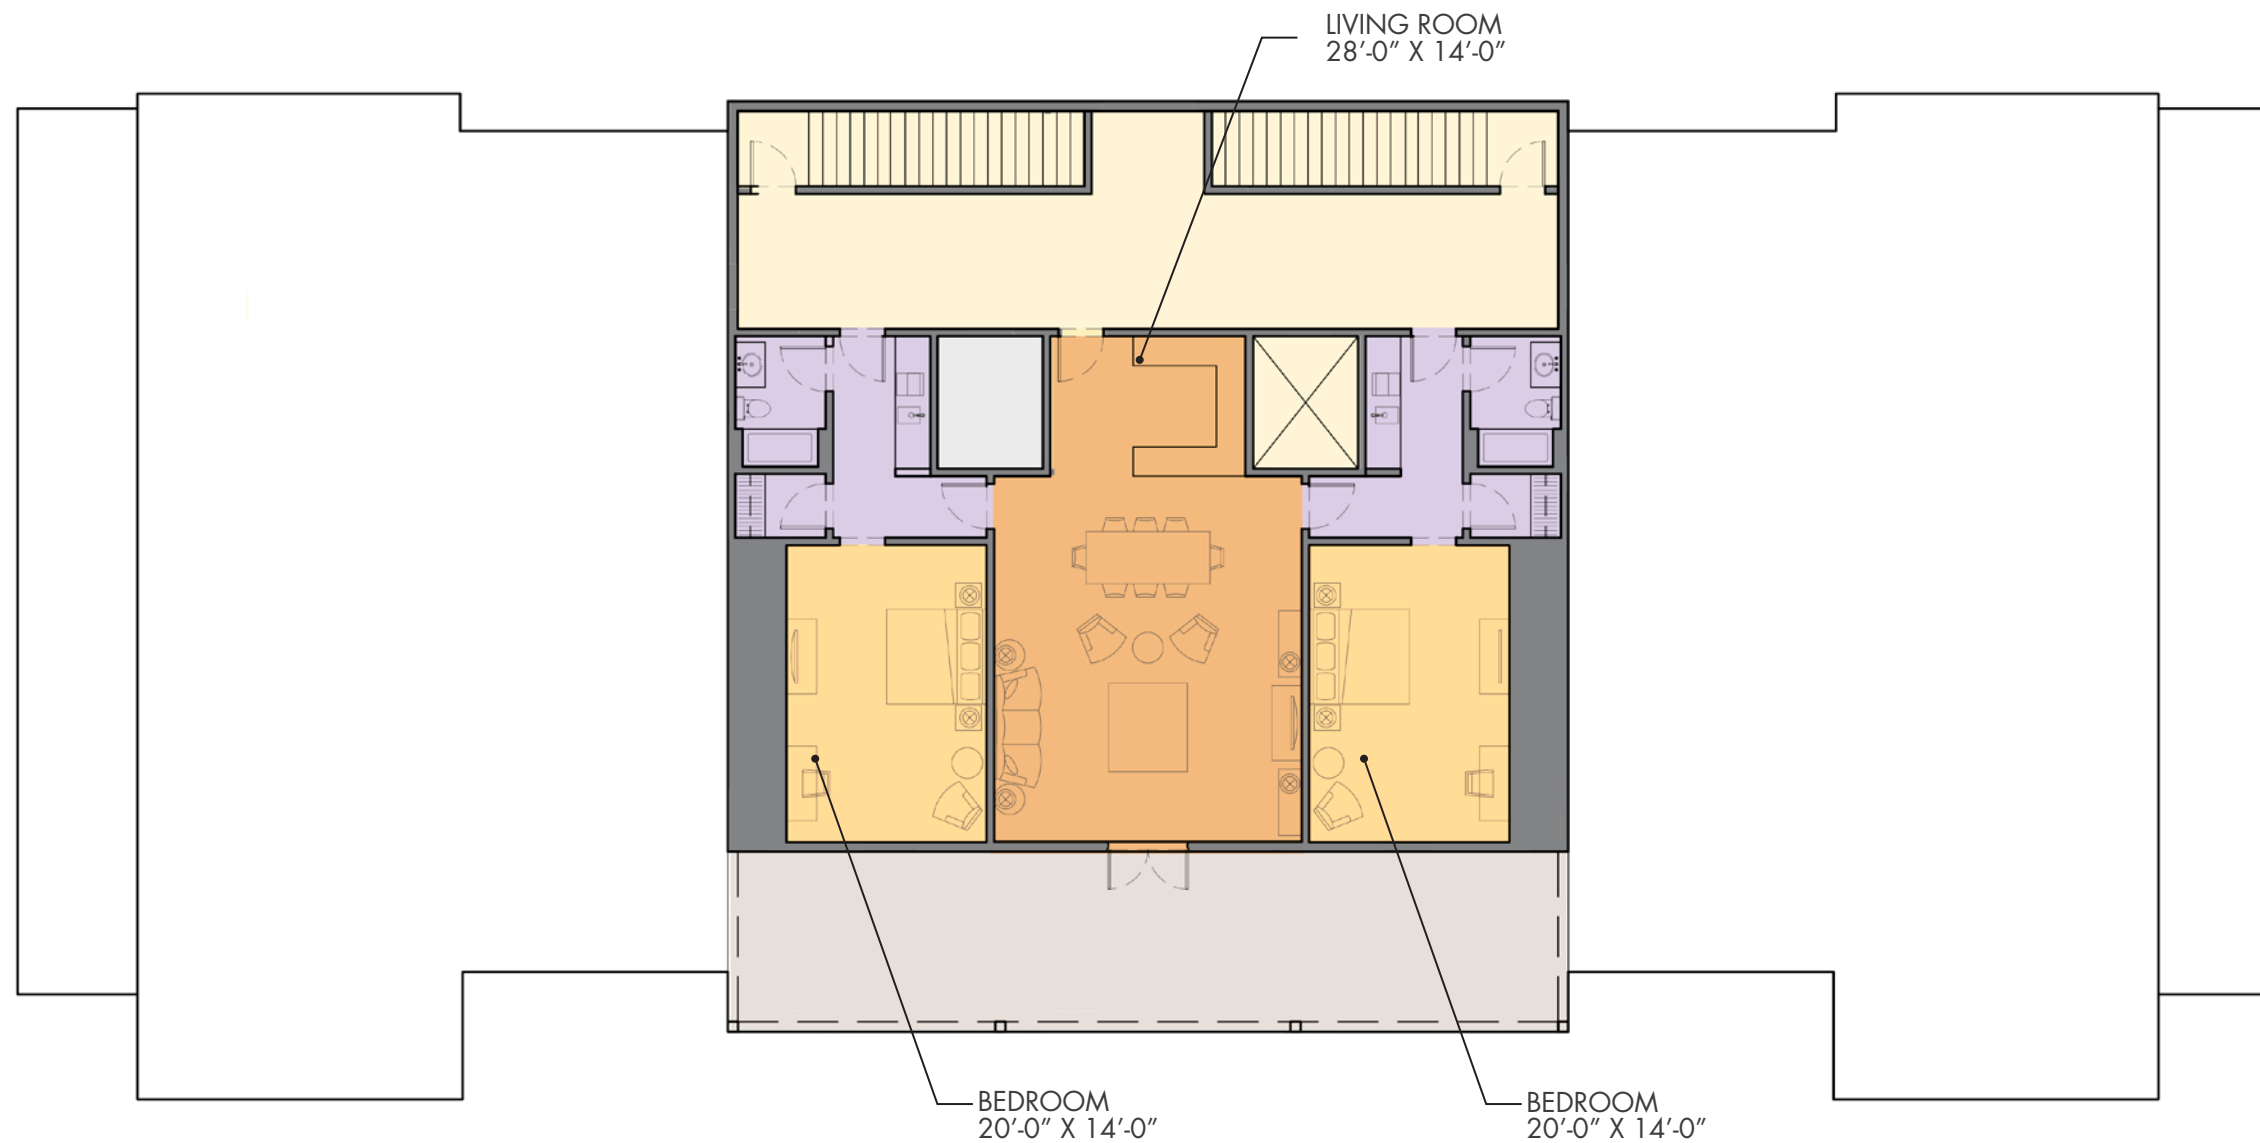
SCALE: 3/32"=1'-0"

COTTAGE TYPE B

Level 1	8 Bedrooms
Level 2	9 Bedrooms
Level 3	2 Bedrooms
Total SF	19 Bedrooms


Legend

	Circulation
	Bedroom
	Bathroom
	Terrace
	Living Room
	Main Point of Entry
	Point of Entry through LR
	Point of Entry through BR
	Secondary Point of Entry



LEVEL 3

COTTAGE B - THIRD FLOOR PLAN

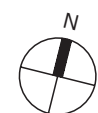

SCALE: 3/32"=1'-0"

137'-0"

100'-0"



COTTAGE TYPE C

Level 1 Conditioned SF	9,468 SF
Level 2 Conditioned SF	9,468 SF
Level 1 Porch SF	2,314 SF
Level 2 Porch SF	2,314 SF
Total SF	23,564 SF


Level 1	12 Bedrooms
Level 2	12 Bedrooms
Total	24 Bedrooms

Legend

- Circulation
- Bedroom
- Bathroom
- Terrace
- Living Room
- Main Point of Entry
- Point of Entry through LR
- Point of Entry through BR
- Secondary Point of Entry

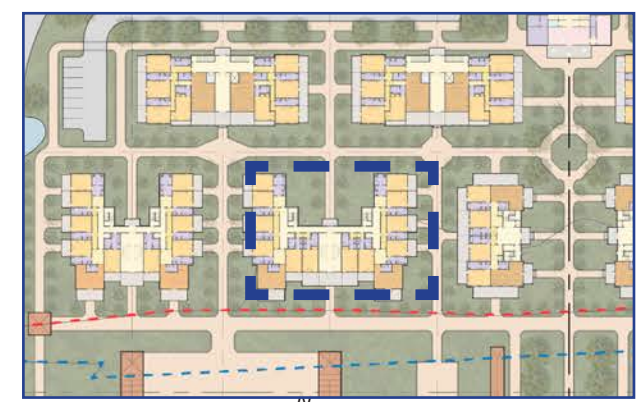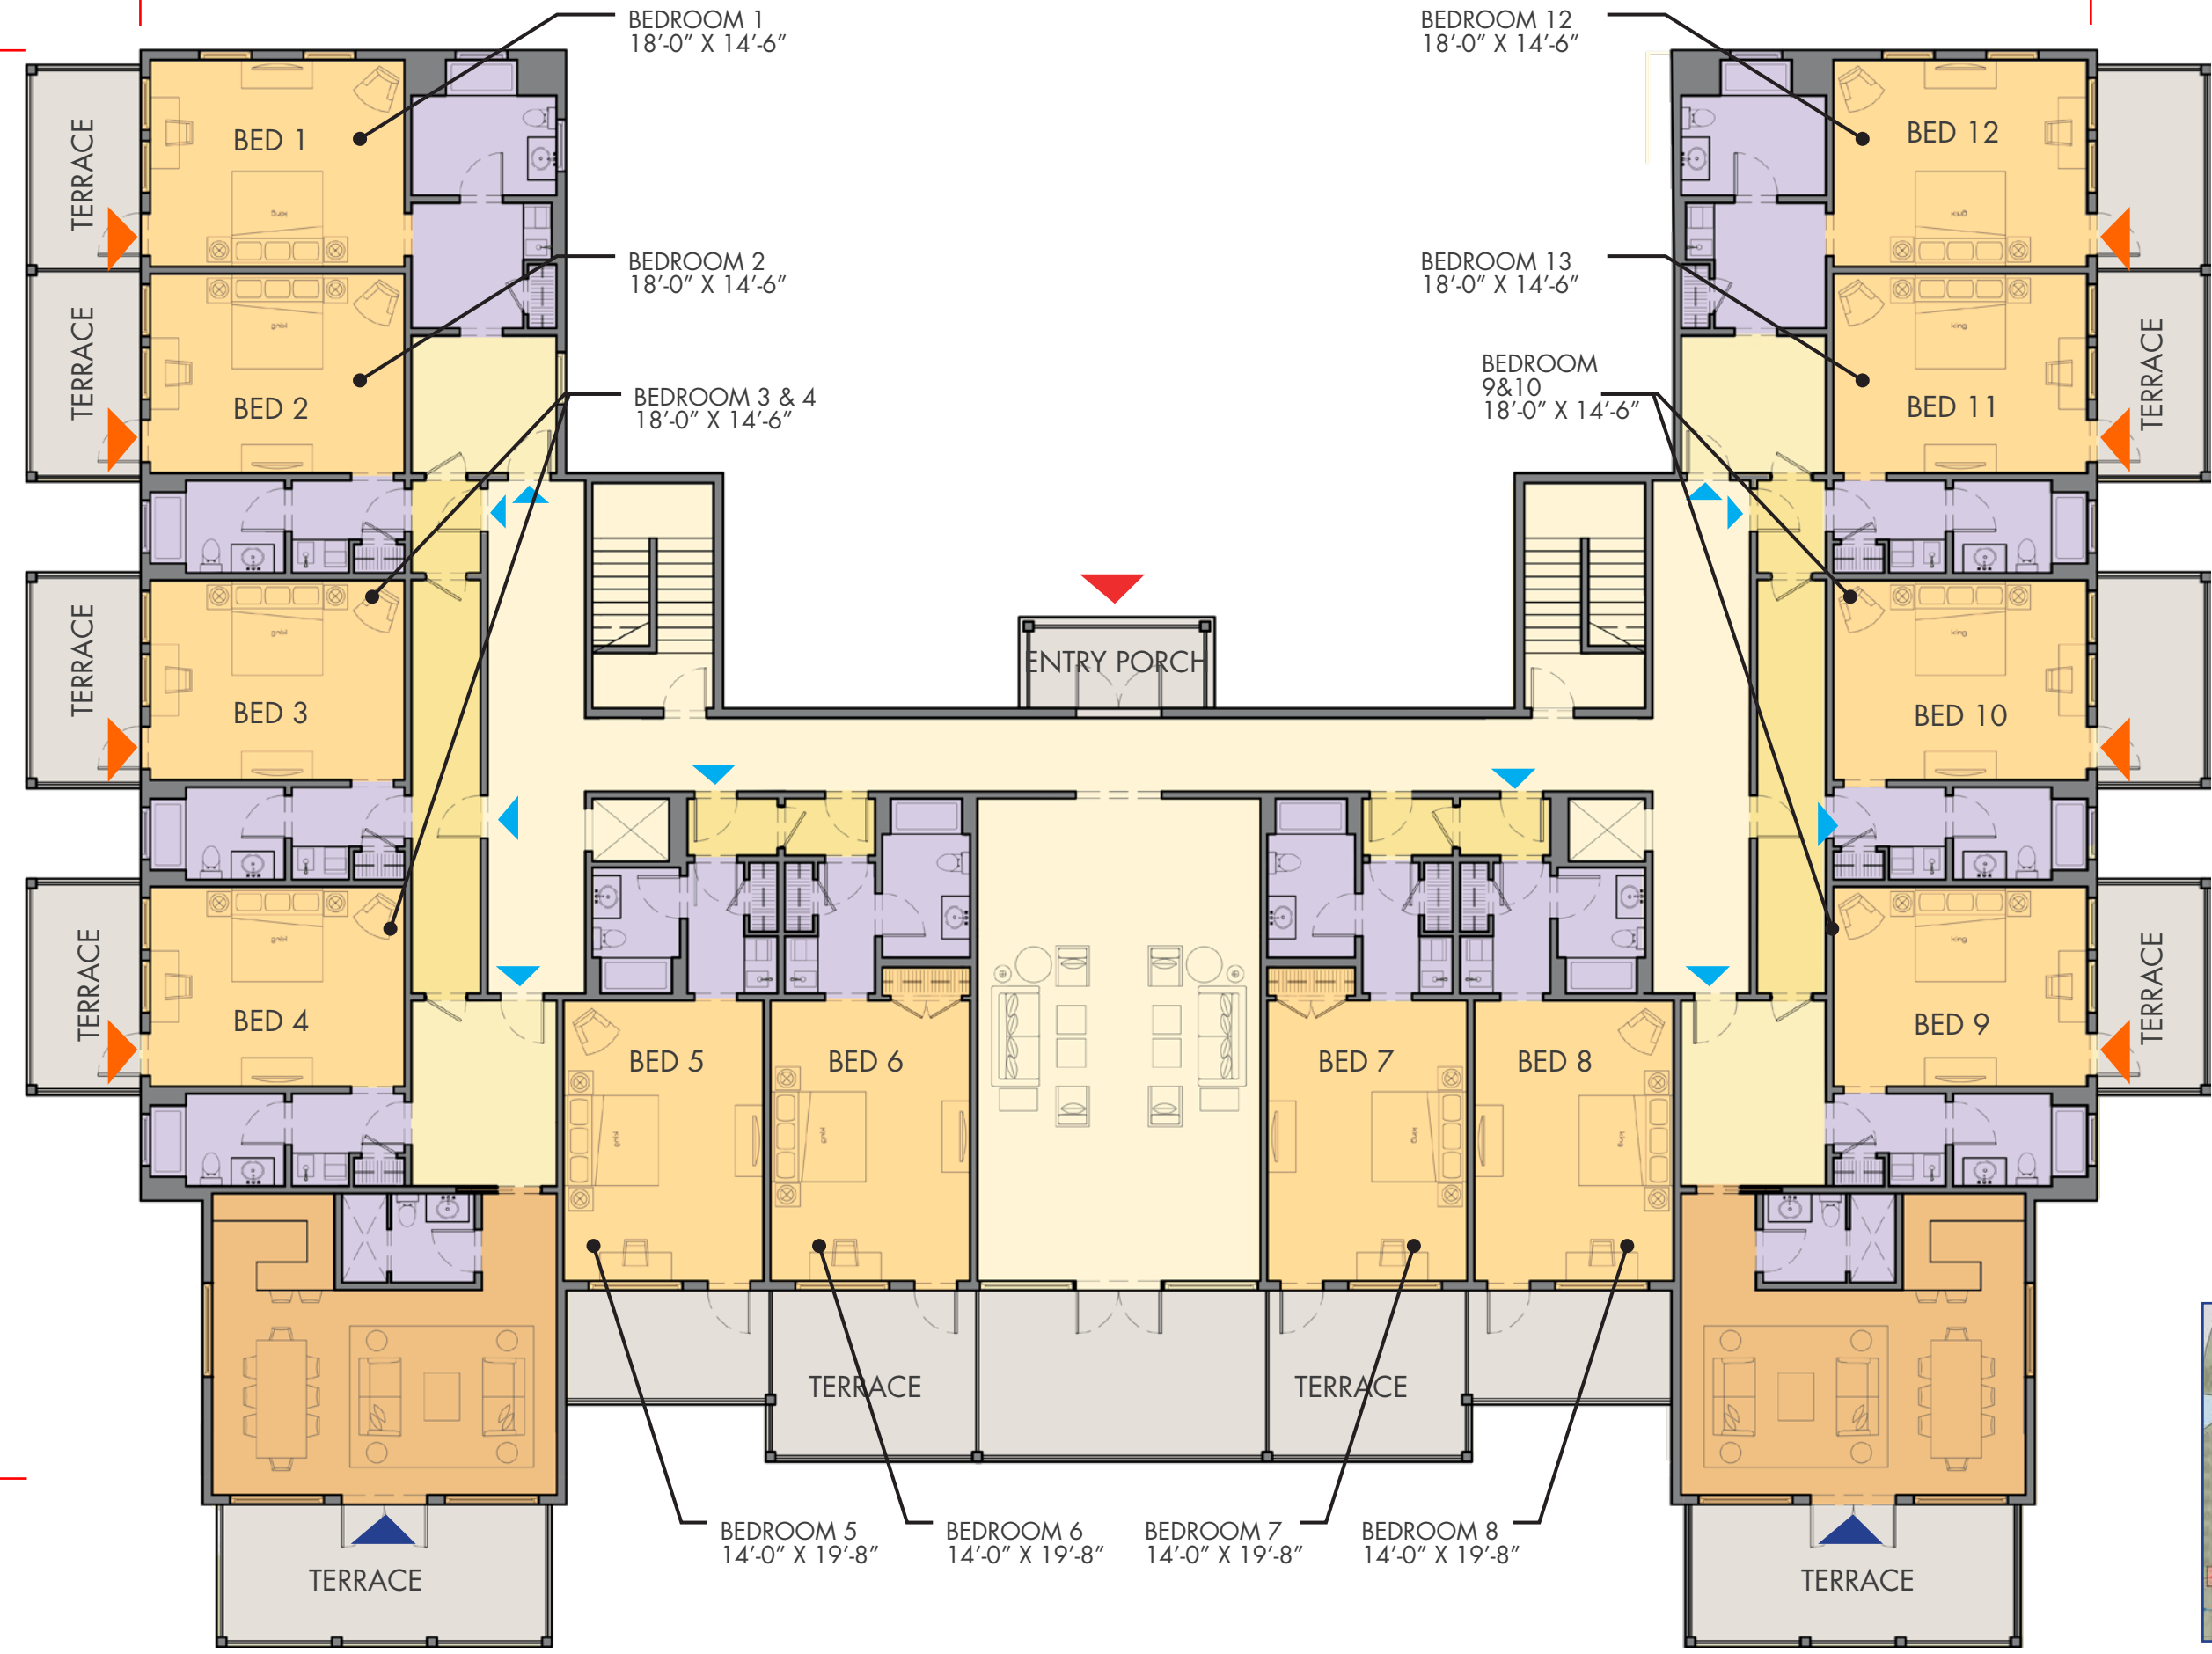

COTTAGE TYPE C - FIRST FLOOR PLAN

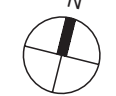

SCALE: NTS

137'-0"

100'-0"


COTTAGE TYPE C

Level 1 Conditioned SF	9,468 SF
Level 2 Conditioned SF	9,468 SF
Level 1 Porch SF	2,314 SF
Level 2 Porch SF	2,314 SF
Total SF	23,564 SF


Level 1	12 Bedrooms
Level 2	12 Bedrooms
Total	24 Bedrooms

Legend

- Circulation
- Bedroom
- Bathroom
- Terrace
- Living Room
- Main Point of Entry
- Point of Entry through LR
- Point of Entry through BR
- Secondary Point of Entry

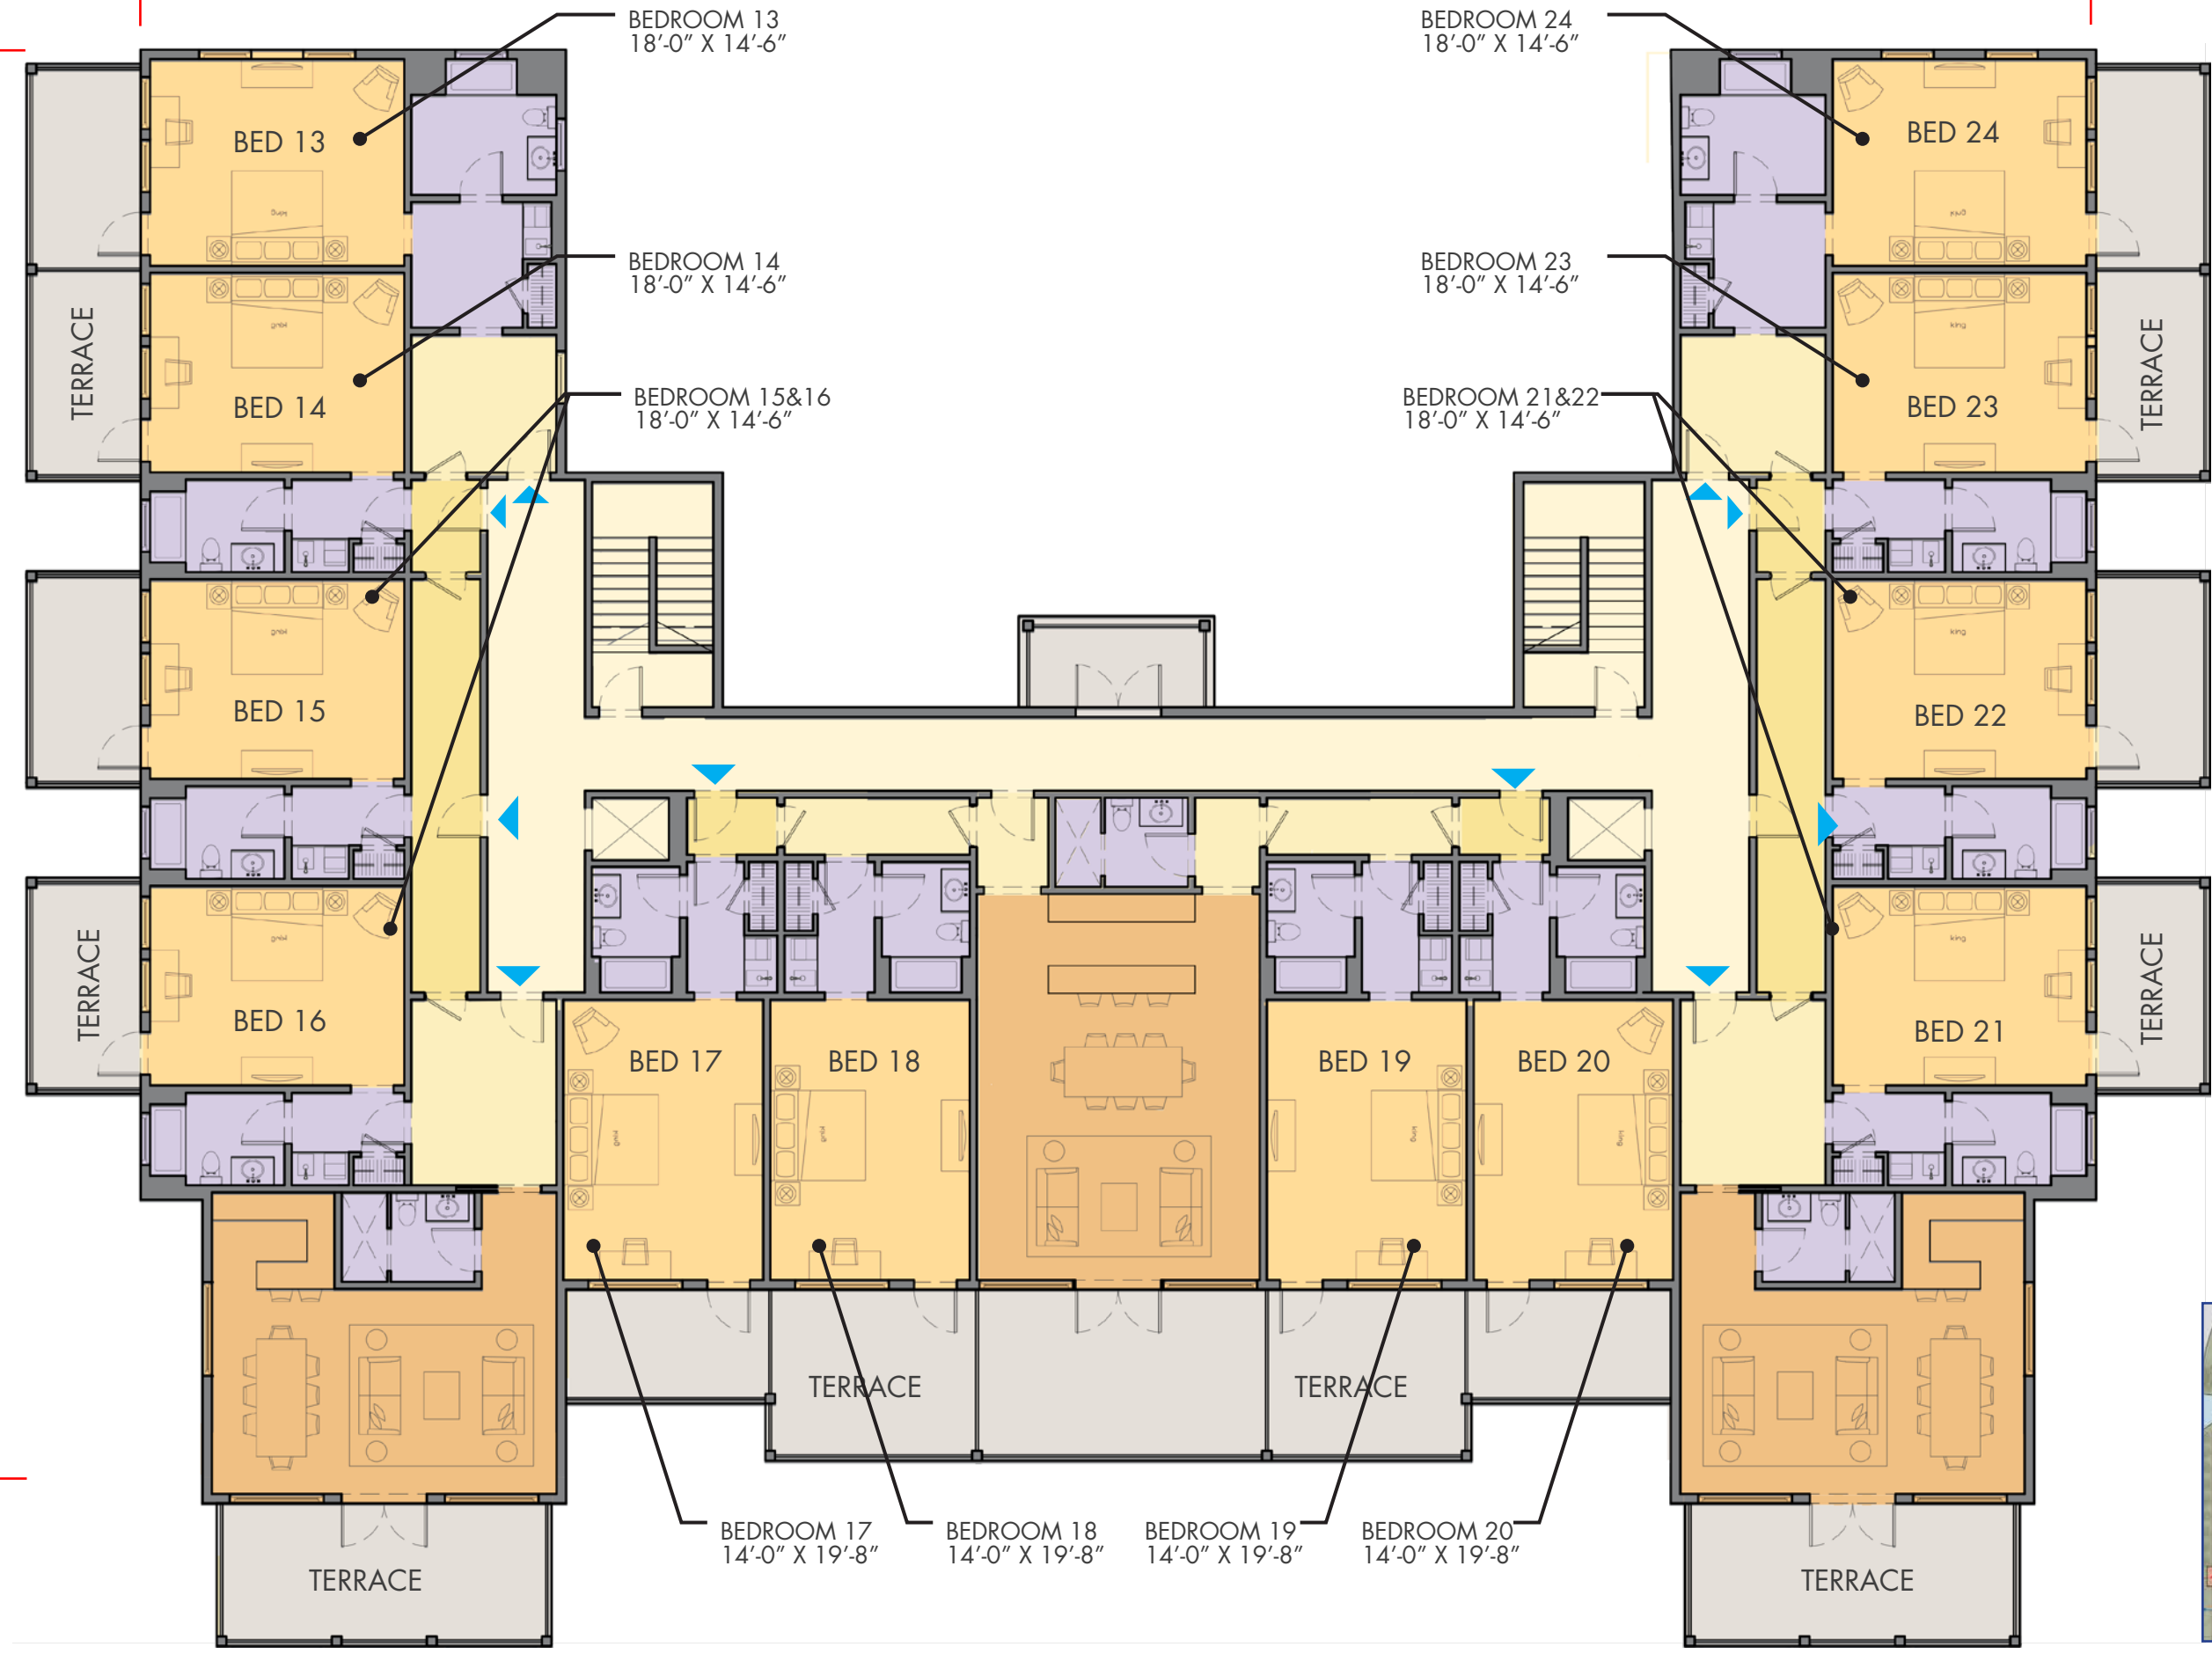

COTTAGE TYPE C - SECOND FLOOR PLAN

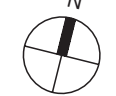

SCALE: NTS


COTTAGE TYPE D

Total SF **21,154 SF**


Level 1	10 Bedrooms
Level 2	10 Bedrooms
Total	20 Bedrooms

Legend


- Circulation
- Bedroom
- Bathroom
- Terrace
- Living Room
- Main Point of Entry
- Point of Entry through LR
- Point of Entry through BR
- Secondary Point of Entry

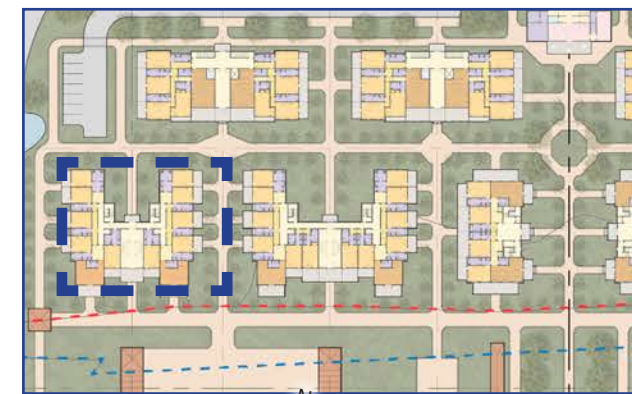

COTTAGE TYPE D - FIRST FLOOR PLAN

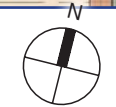

SCALE: NTS

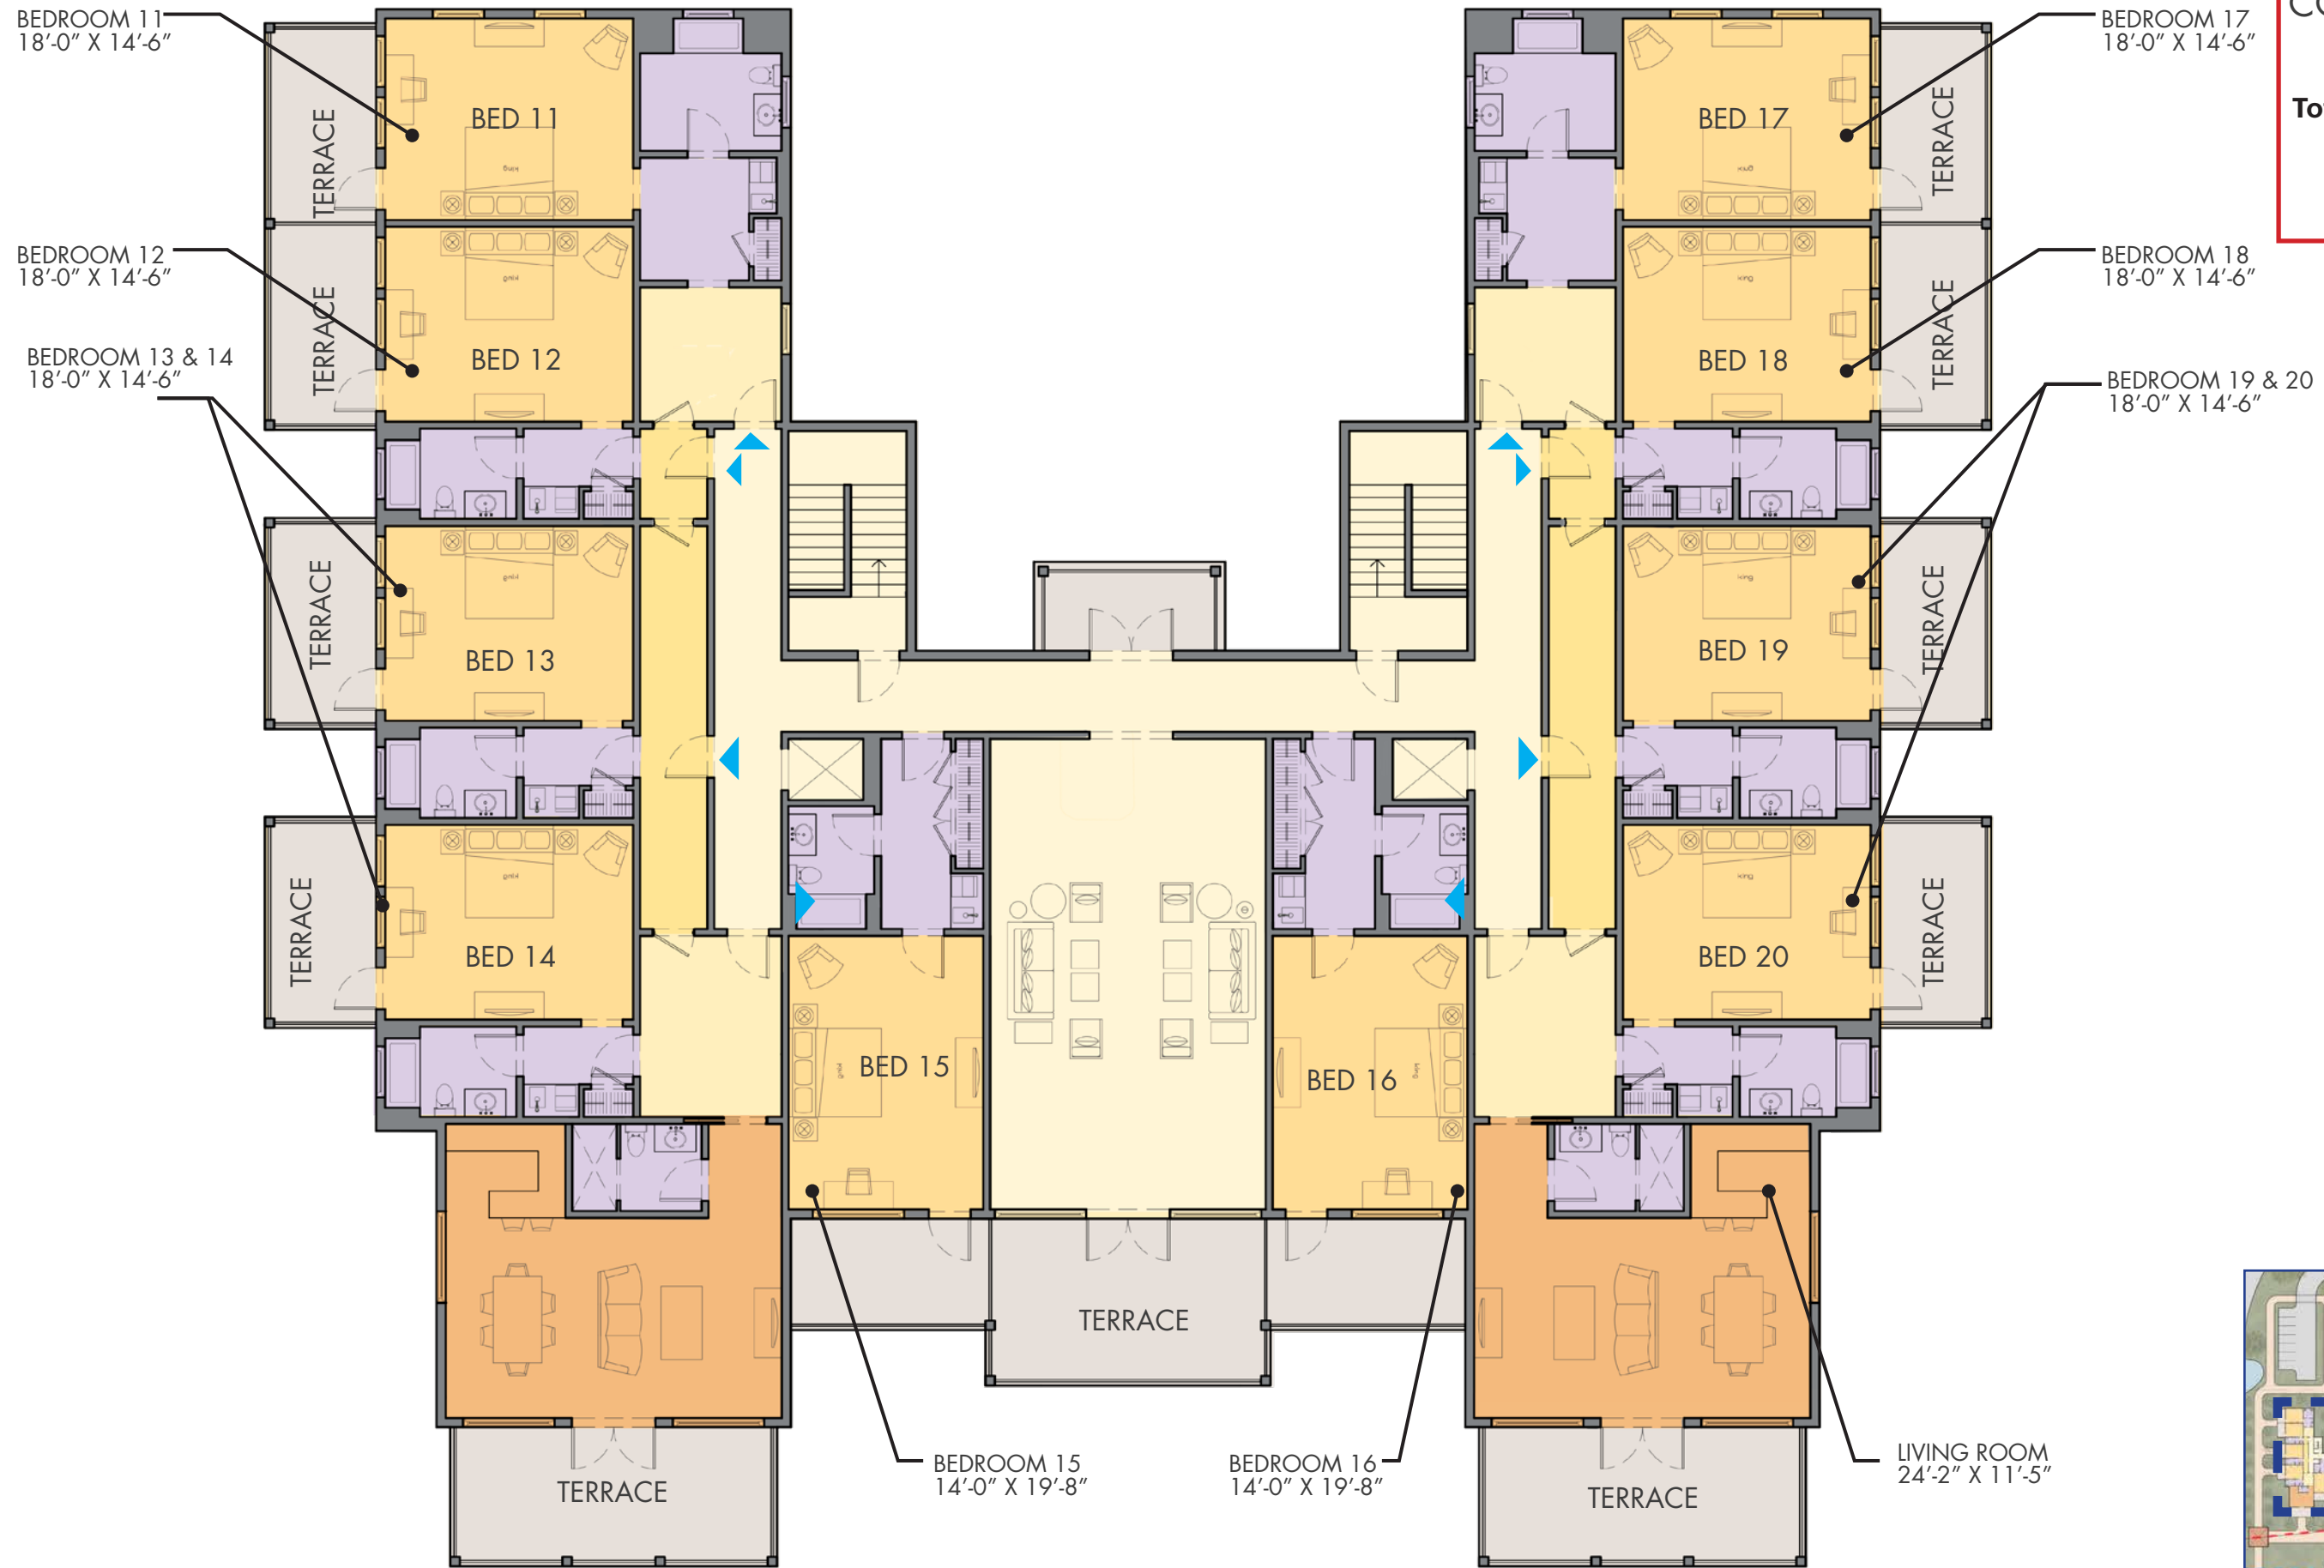



COTTAGE TYPE D

Total SF **21,154 SF**

Level 1	10 Bedrooms
Level 2	10 Bedrooms
Total	20 Bedrooms

Legend

- Circulation
- Bedroom
- Bathroom
- Terrace
- Living Room
- Main Point of Entry
- Point of Entry through LR
- Point of Entry through BR
- Secondary Point of Entry

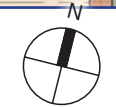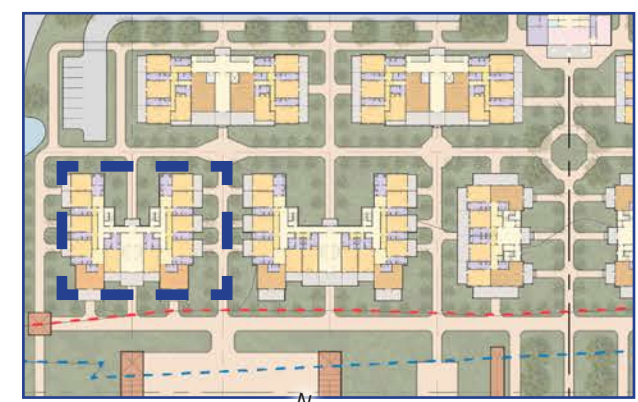

SCALE: NTS

COTTAGE TYPE D - SECOND FLOOR PLAN