
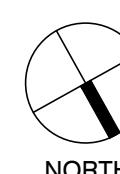


**2** BASEMENT CONSTRUCTION (FIRST FLOOR MARKETING) PROPOSED PLAN  
1/4" = 1'-0"

**KEY PLAN**

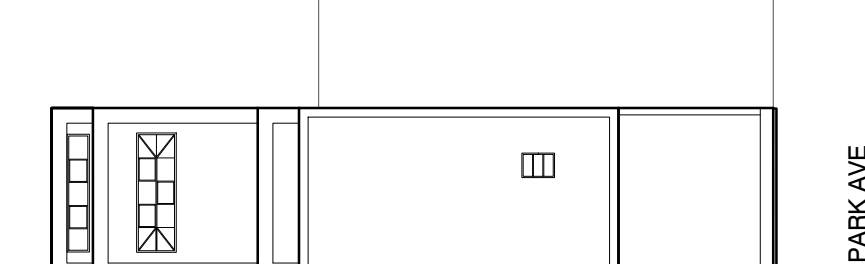

THIS IS A PRELIMINARY DRAWING  
NOT ISSUED FOR CONSTRUCTION PURPOSES.

No.	ISSUE	DATE
1	ISSUE FOR PRICING	03/26/2024

1149 PARK AVENUE  
NEW YORK, NY 10128


**ROBERT A.M. STERN ARCHITECTS, LLP**

ONE PARK AVENUE, NEW YORK, NY 10016  
TEL (212) 967-5100 | FAX (212) 967-5588


**PROPOSED CELLAR AND  
BASEMENT FLOOR PLANS**

PROJECT NO: **A23029**  
**A-101 PROPOSED**  
 CELLAR AND  
 BASEMENT FLOOR  
 PLANS  
 DRAWING NO:


**A-101**

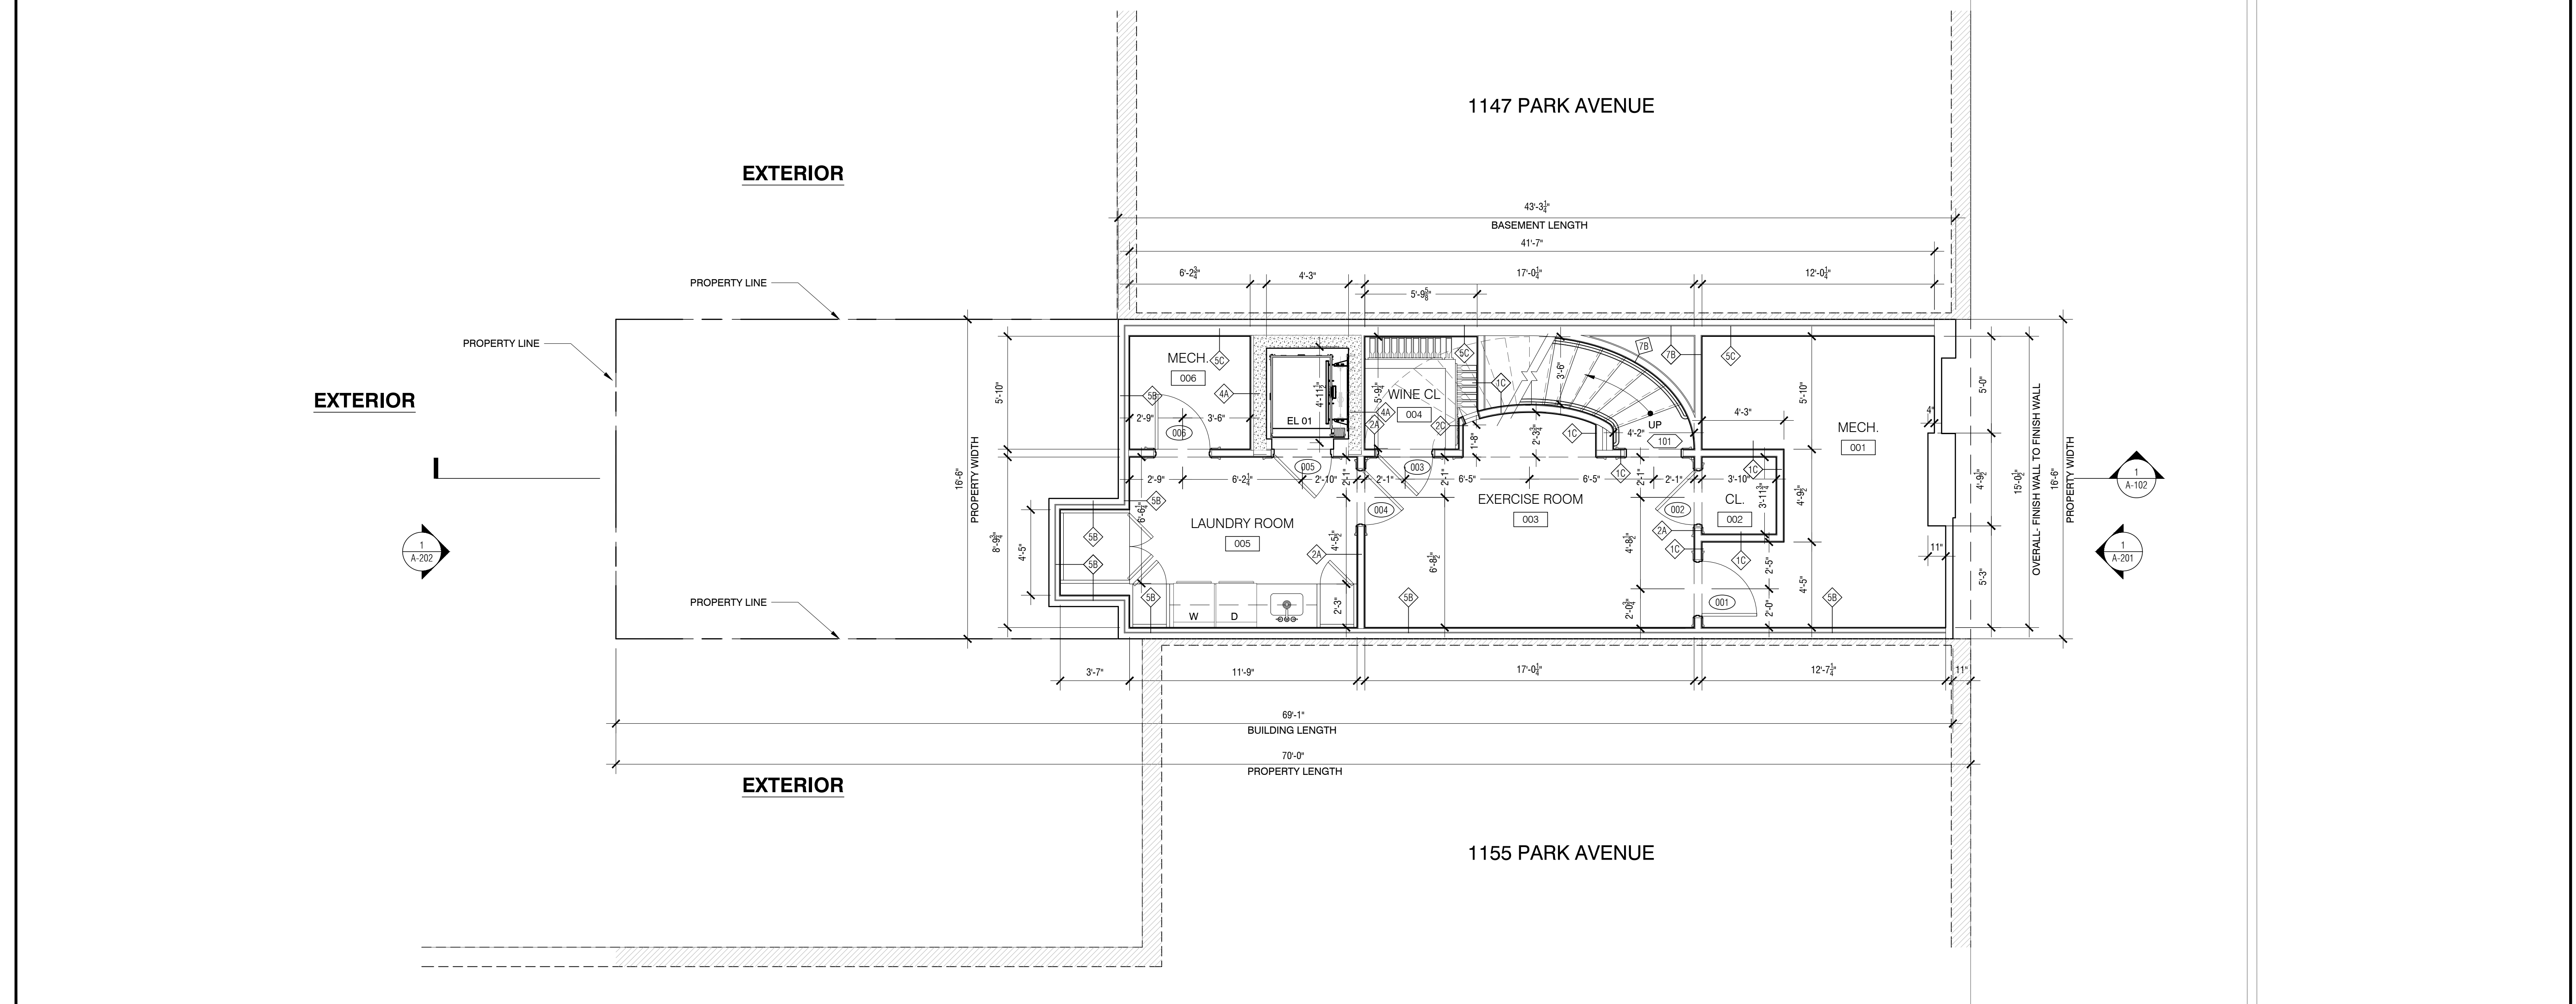

**1** CELLAR (CONSTRUCTION & MARKETING) PROPOSED PLAN  
1/4" = 1'-0"

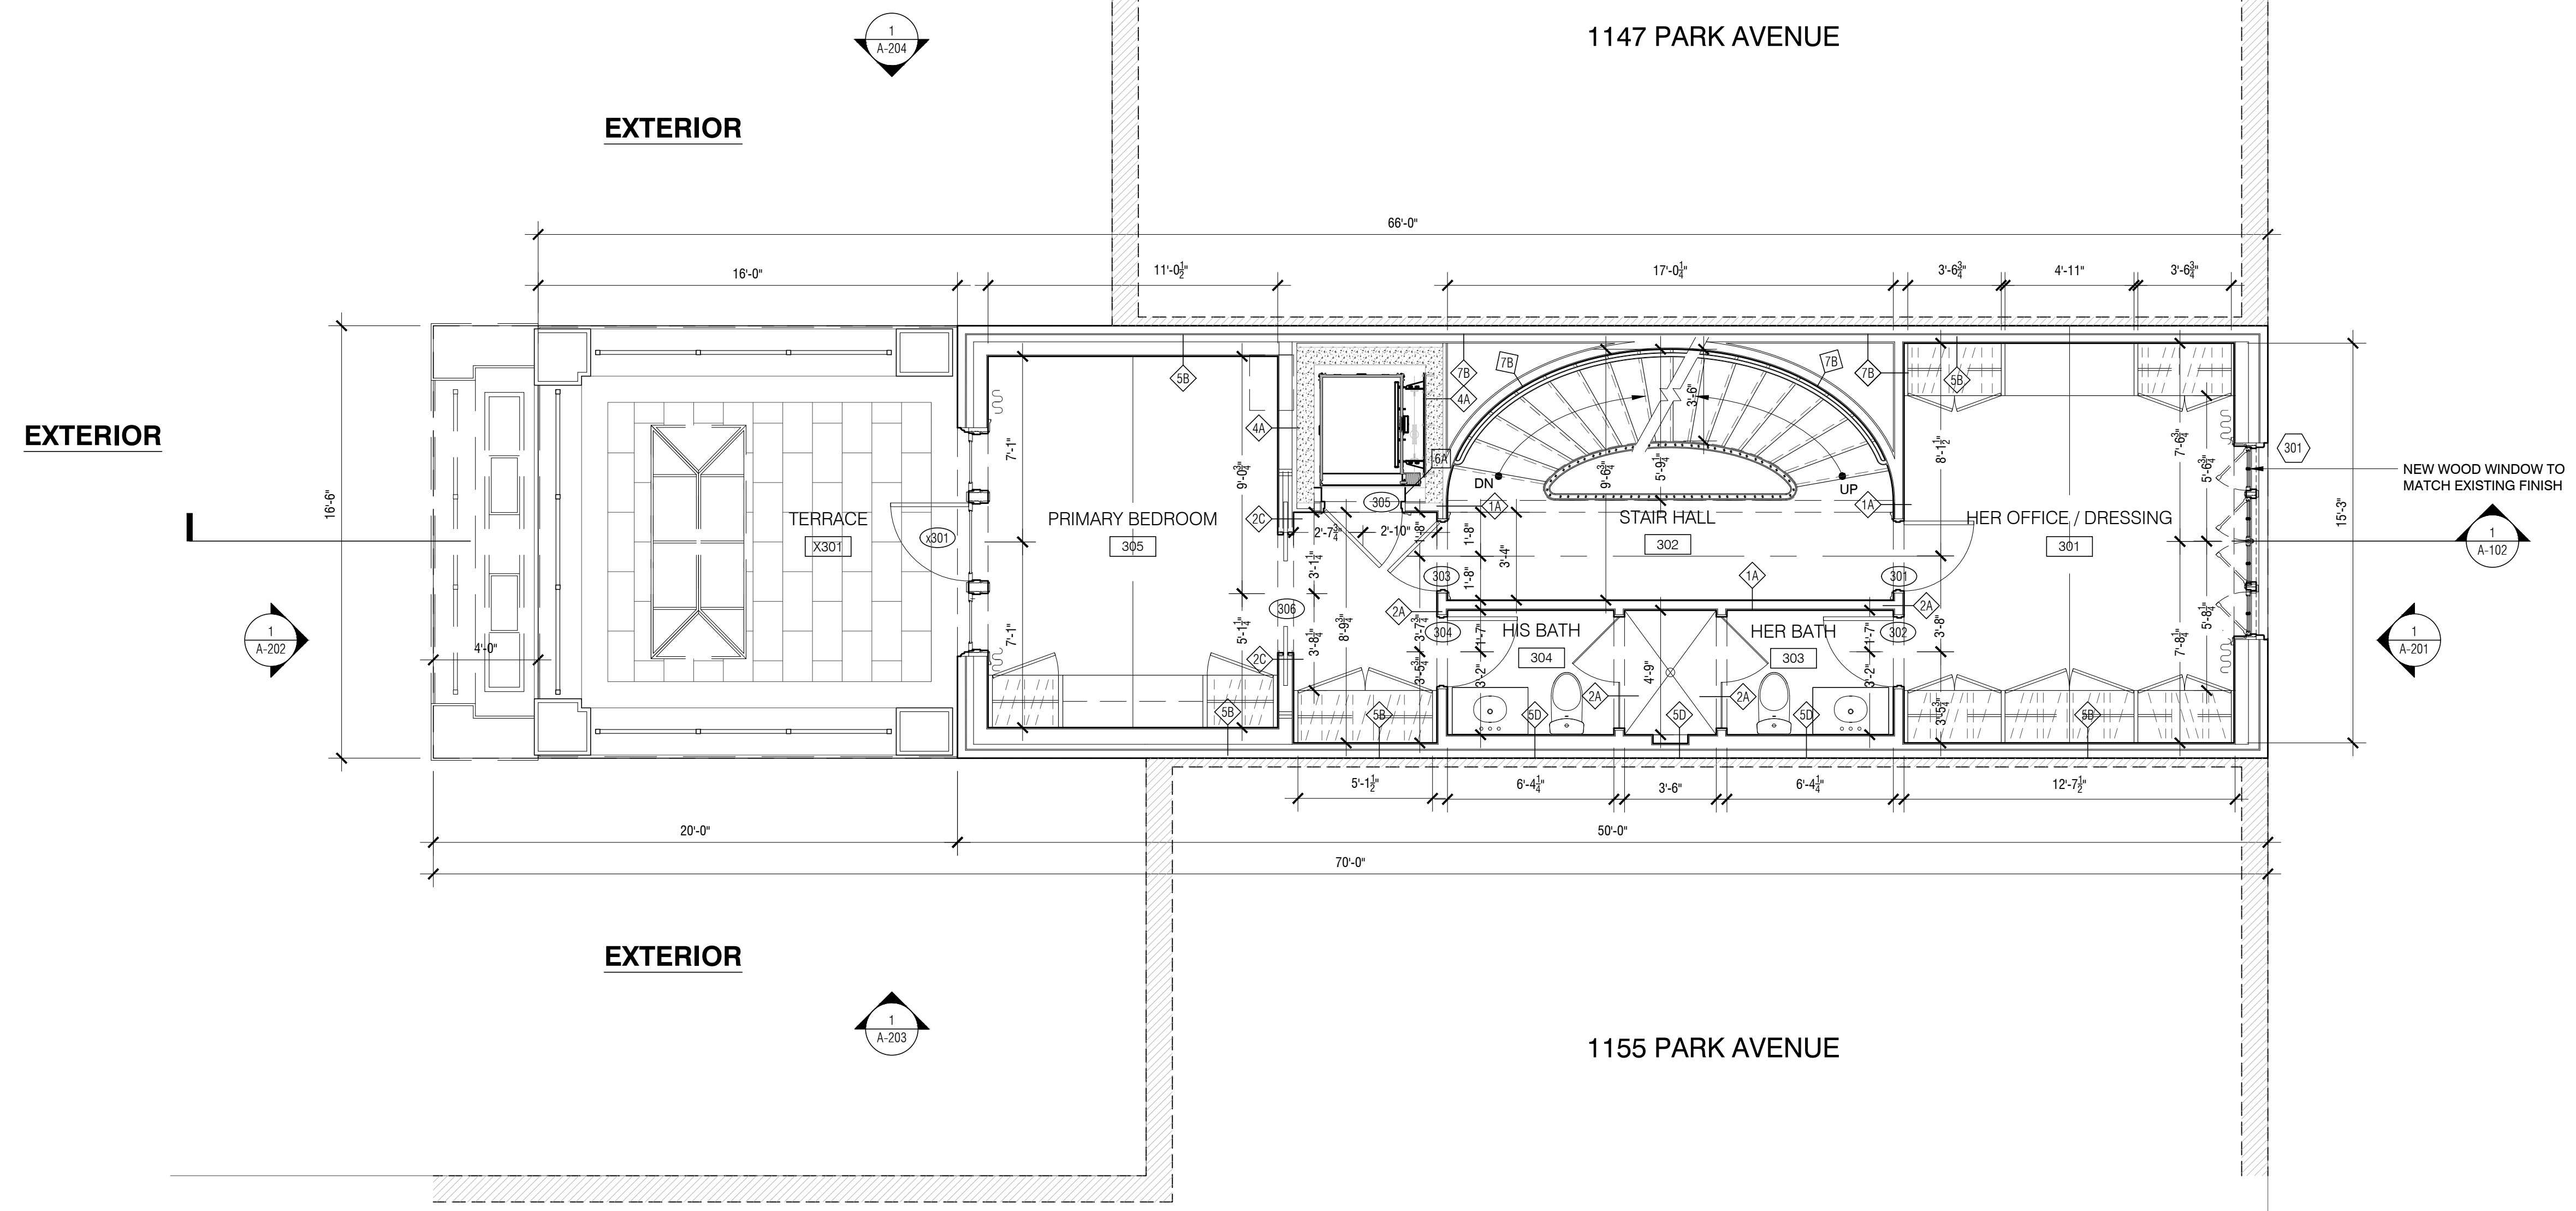


2 SECOND FLOOR CONSTRUCTION (THIRD FLOOR MARKETING) PROPOSED PLAN  
1/4" = 1'-0"

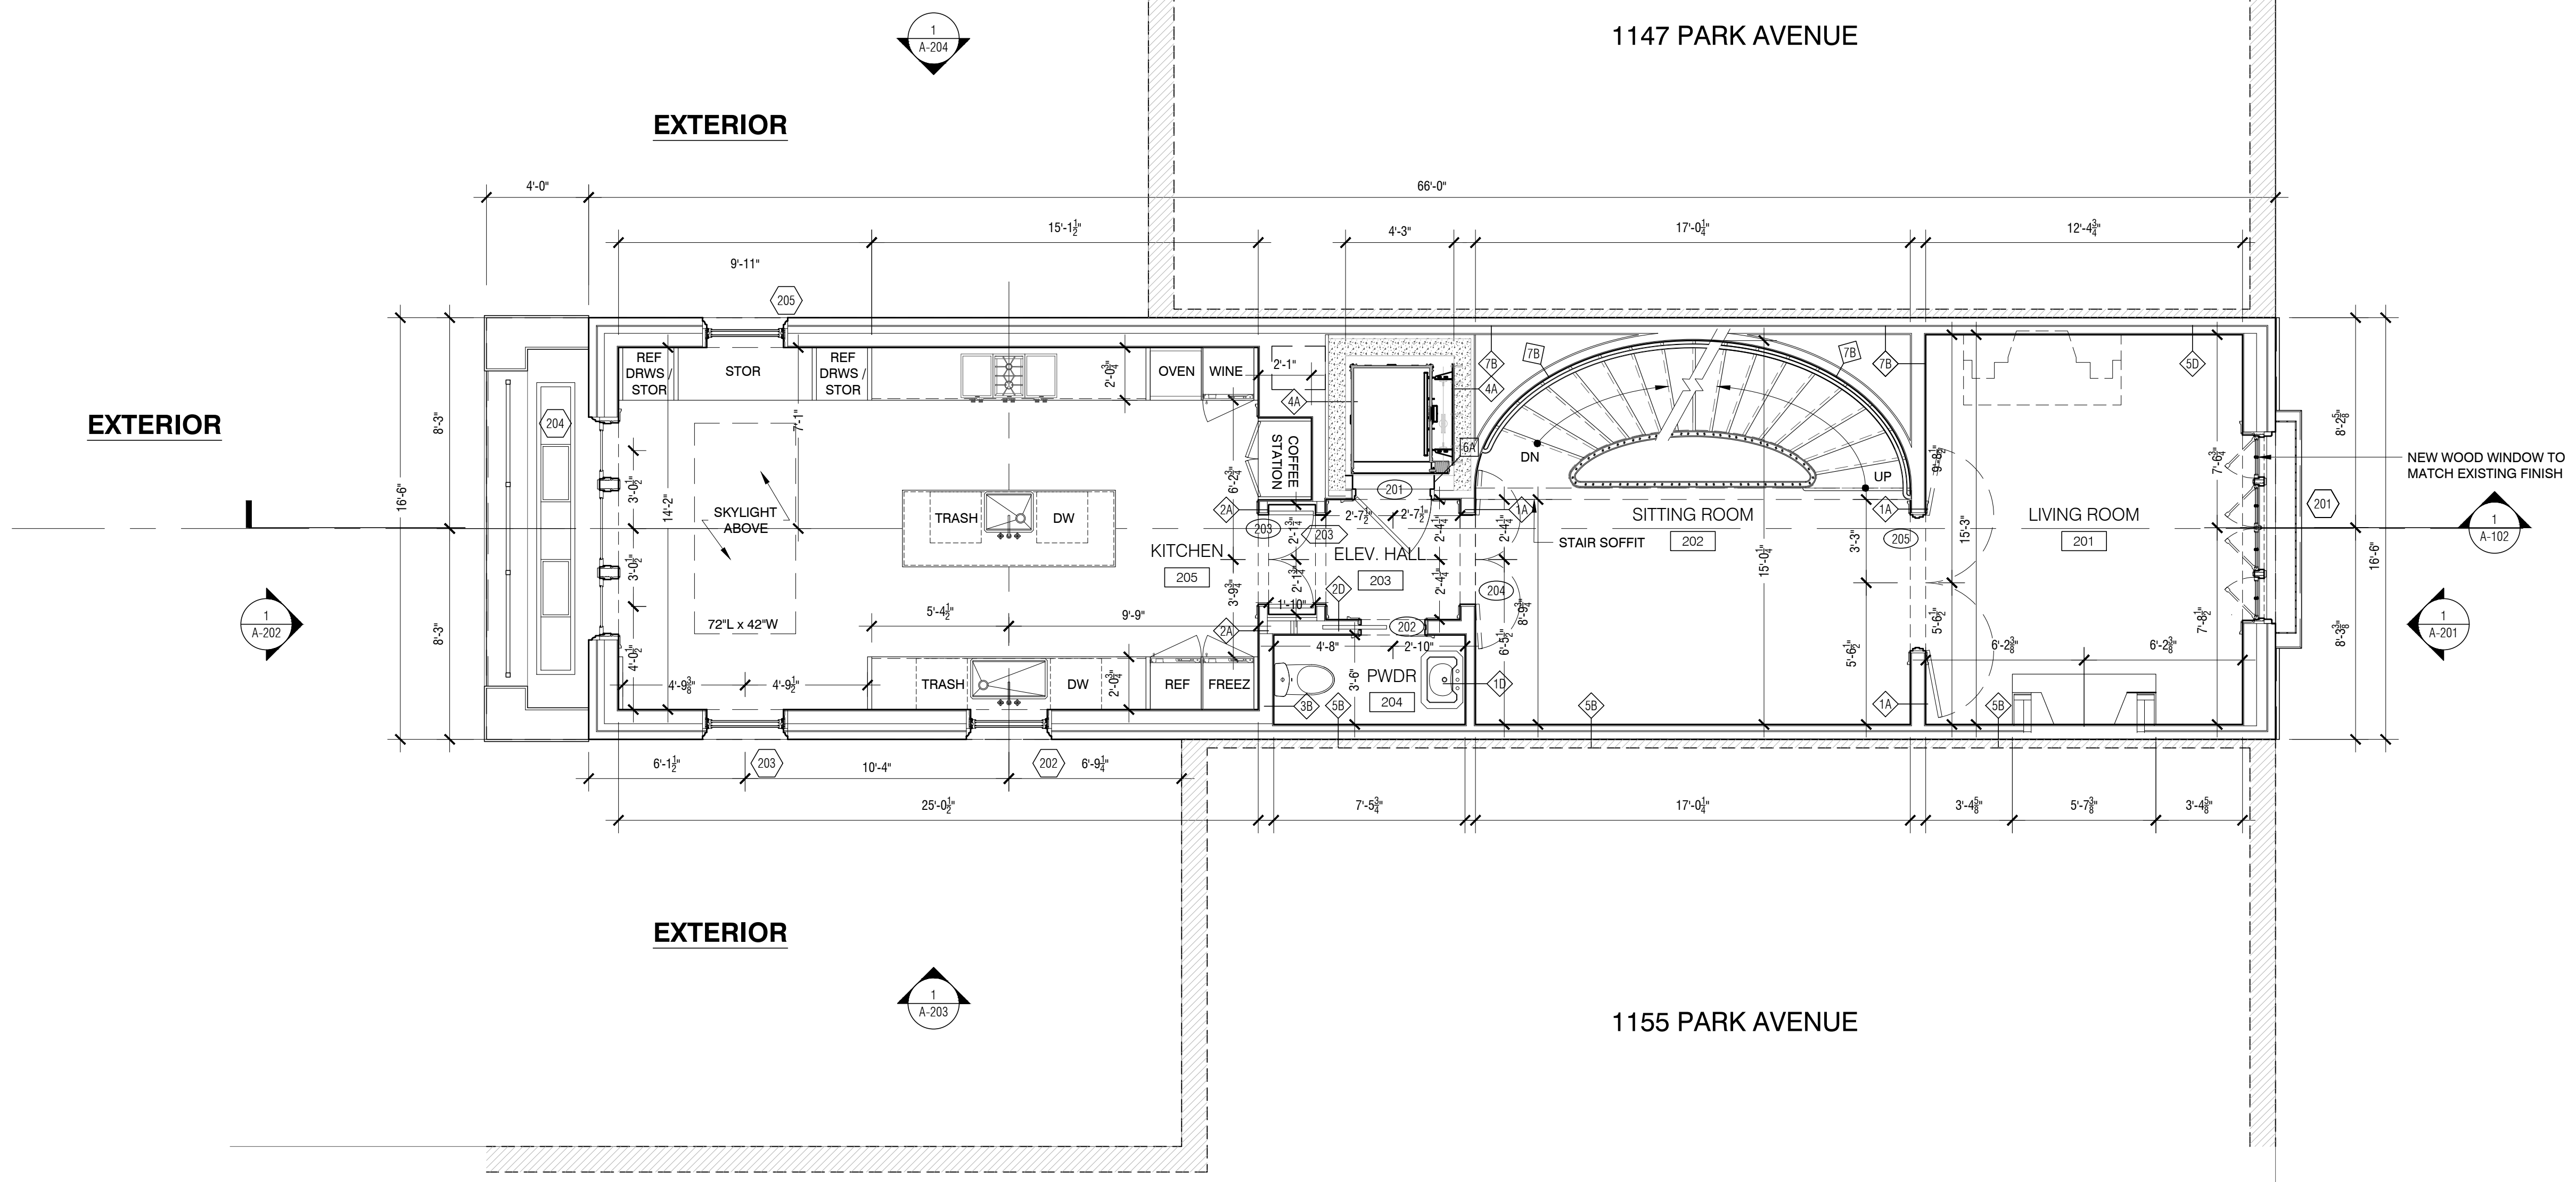

1 FIRST FLOOR CONSTRUCTION (SECOND FLOOR MARKETING) PROPOSED PLAN  
1/4" = 1'-0"

LEGEND / NOTES

KEY PLAN

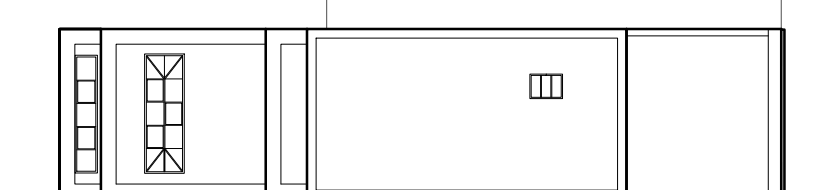

THIS IS A PRELIMINARY DRAWING  
NOT ISSUED FOR CONSTRUCTION PURPOSES.

No.	ISSUE	DATE
1	ISSUE FOR PRICING	03/26/2024

1149 PARK AVENUE  
NEW YORK, NY 10128

ROBERT A.M. STERN ARCHITECTS, LLP

ONE PARK AVENUE, NEW YORK, NY 10016  
TEL (212) 967-5100 | FAX (212) 967-5588


PROPOSED FIRST AND SECOND  
FLOOR PLANS

PROJECT NO: A23029


CAD FILE NO: A-102 PROPOSED  
FIRST AND SECOND  
FLOOR PLANS

DRAWING NO:

**A-102**

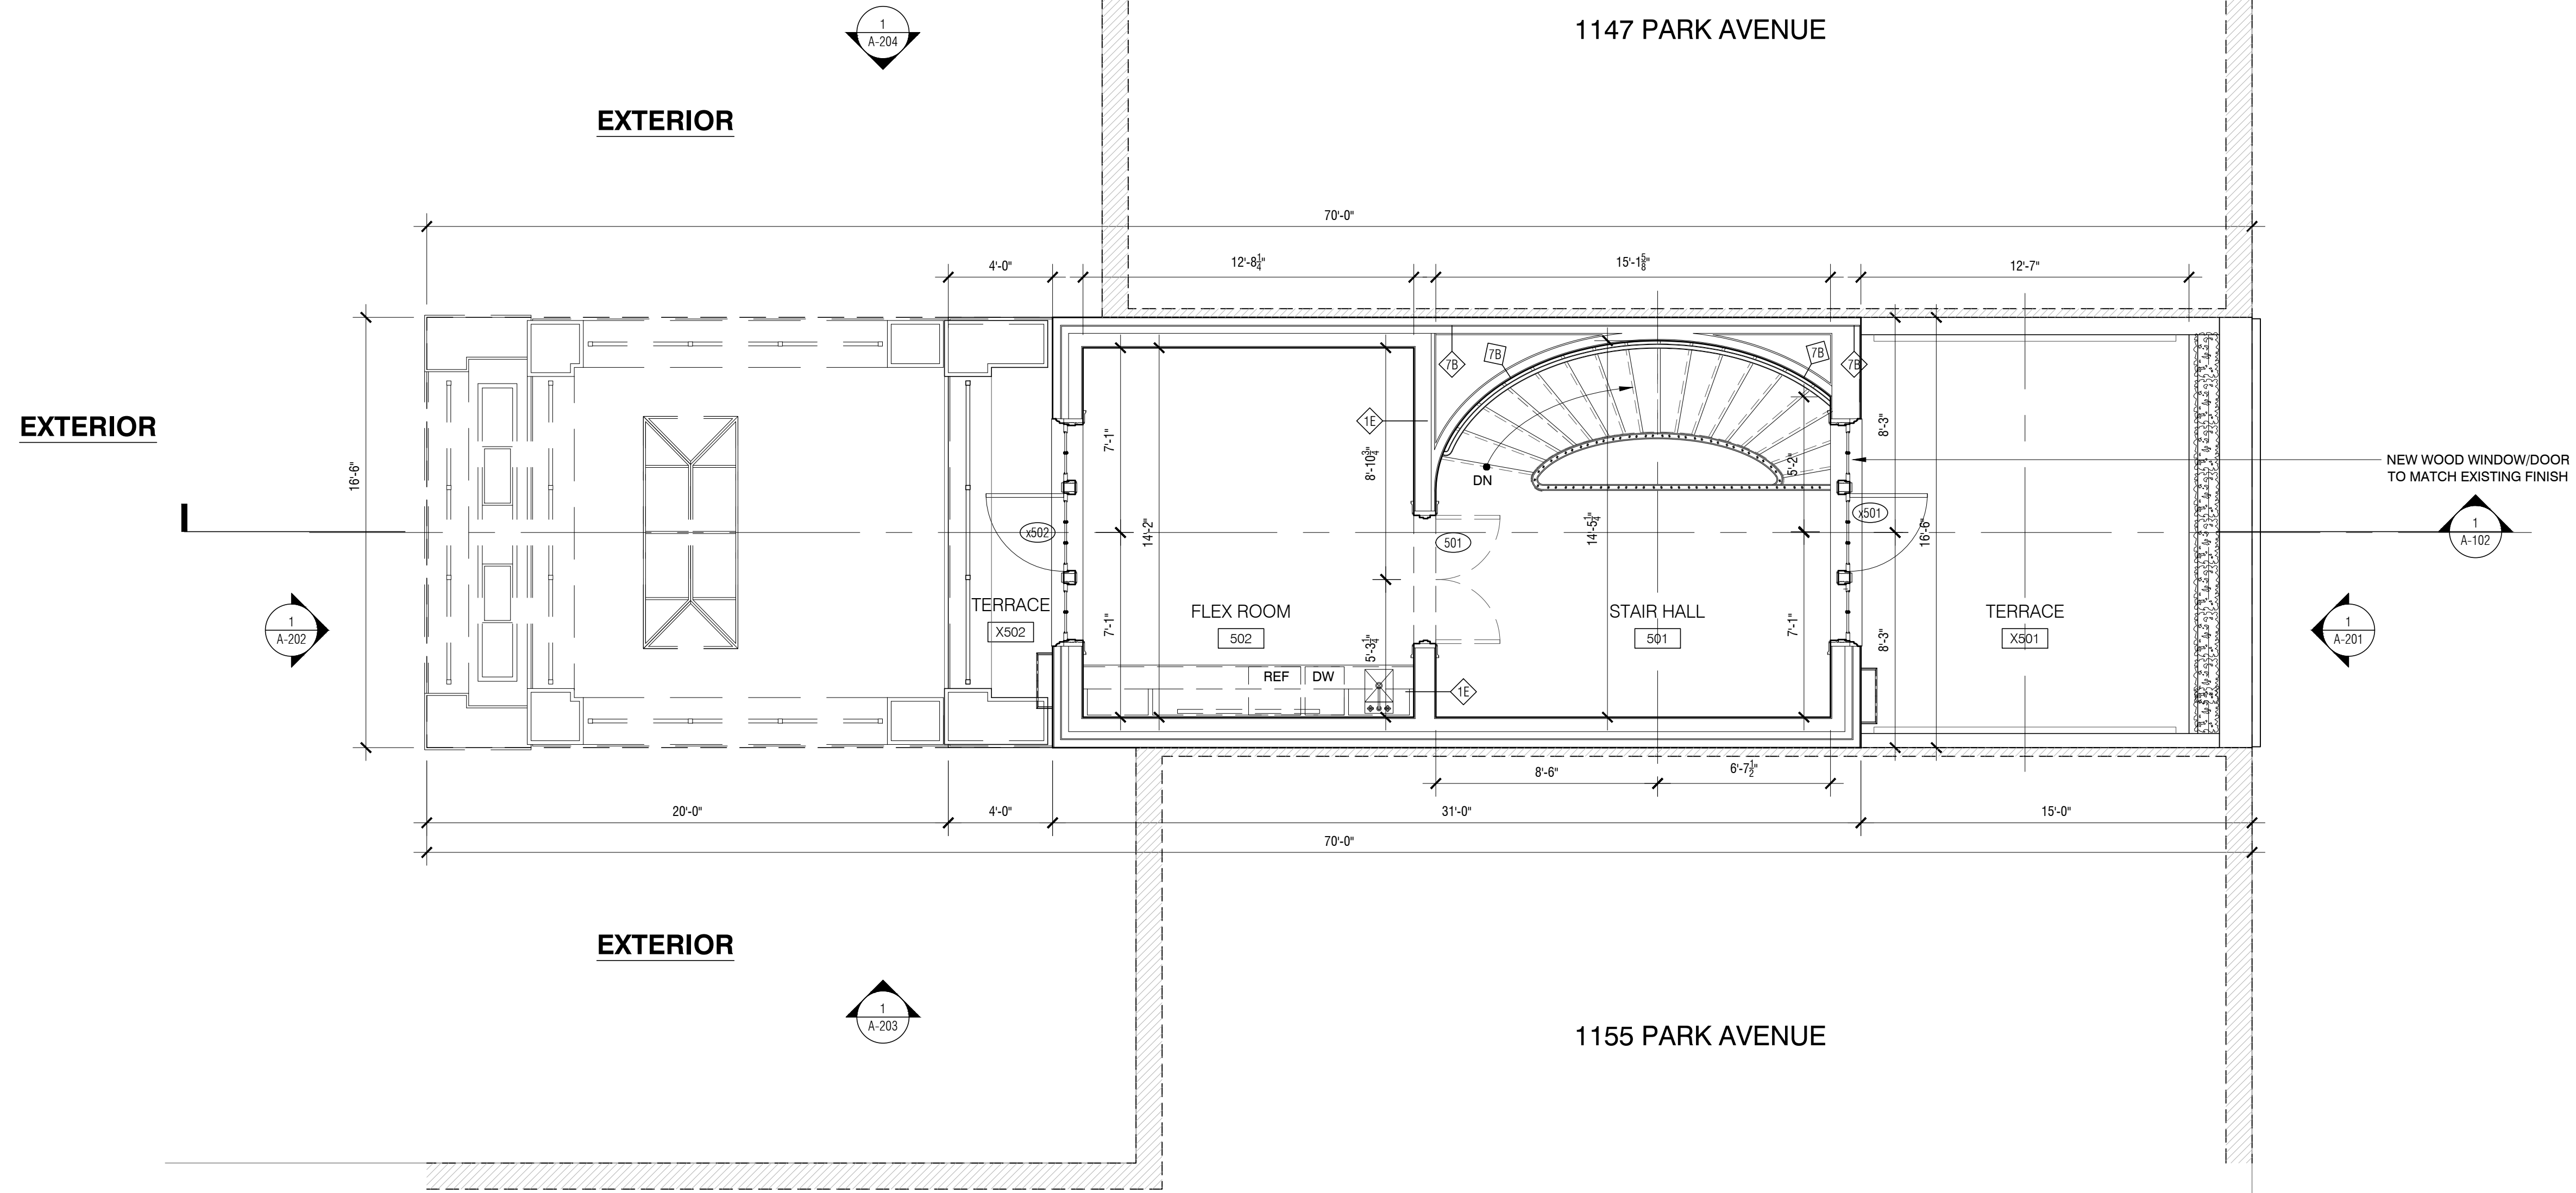


2 FOURTH FLOOR CONSTRUCTION (FIFTH FLOOR MARKETING) PROPOSED PLAN  
 1/4" = 1'-0"

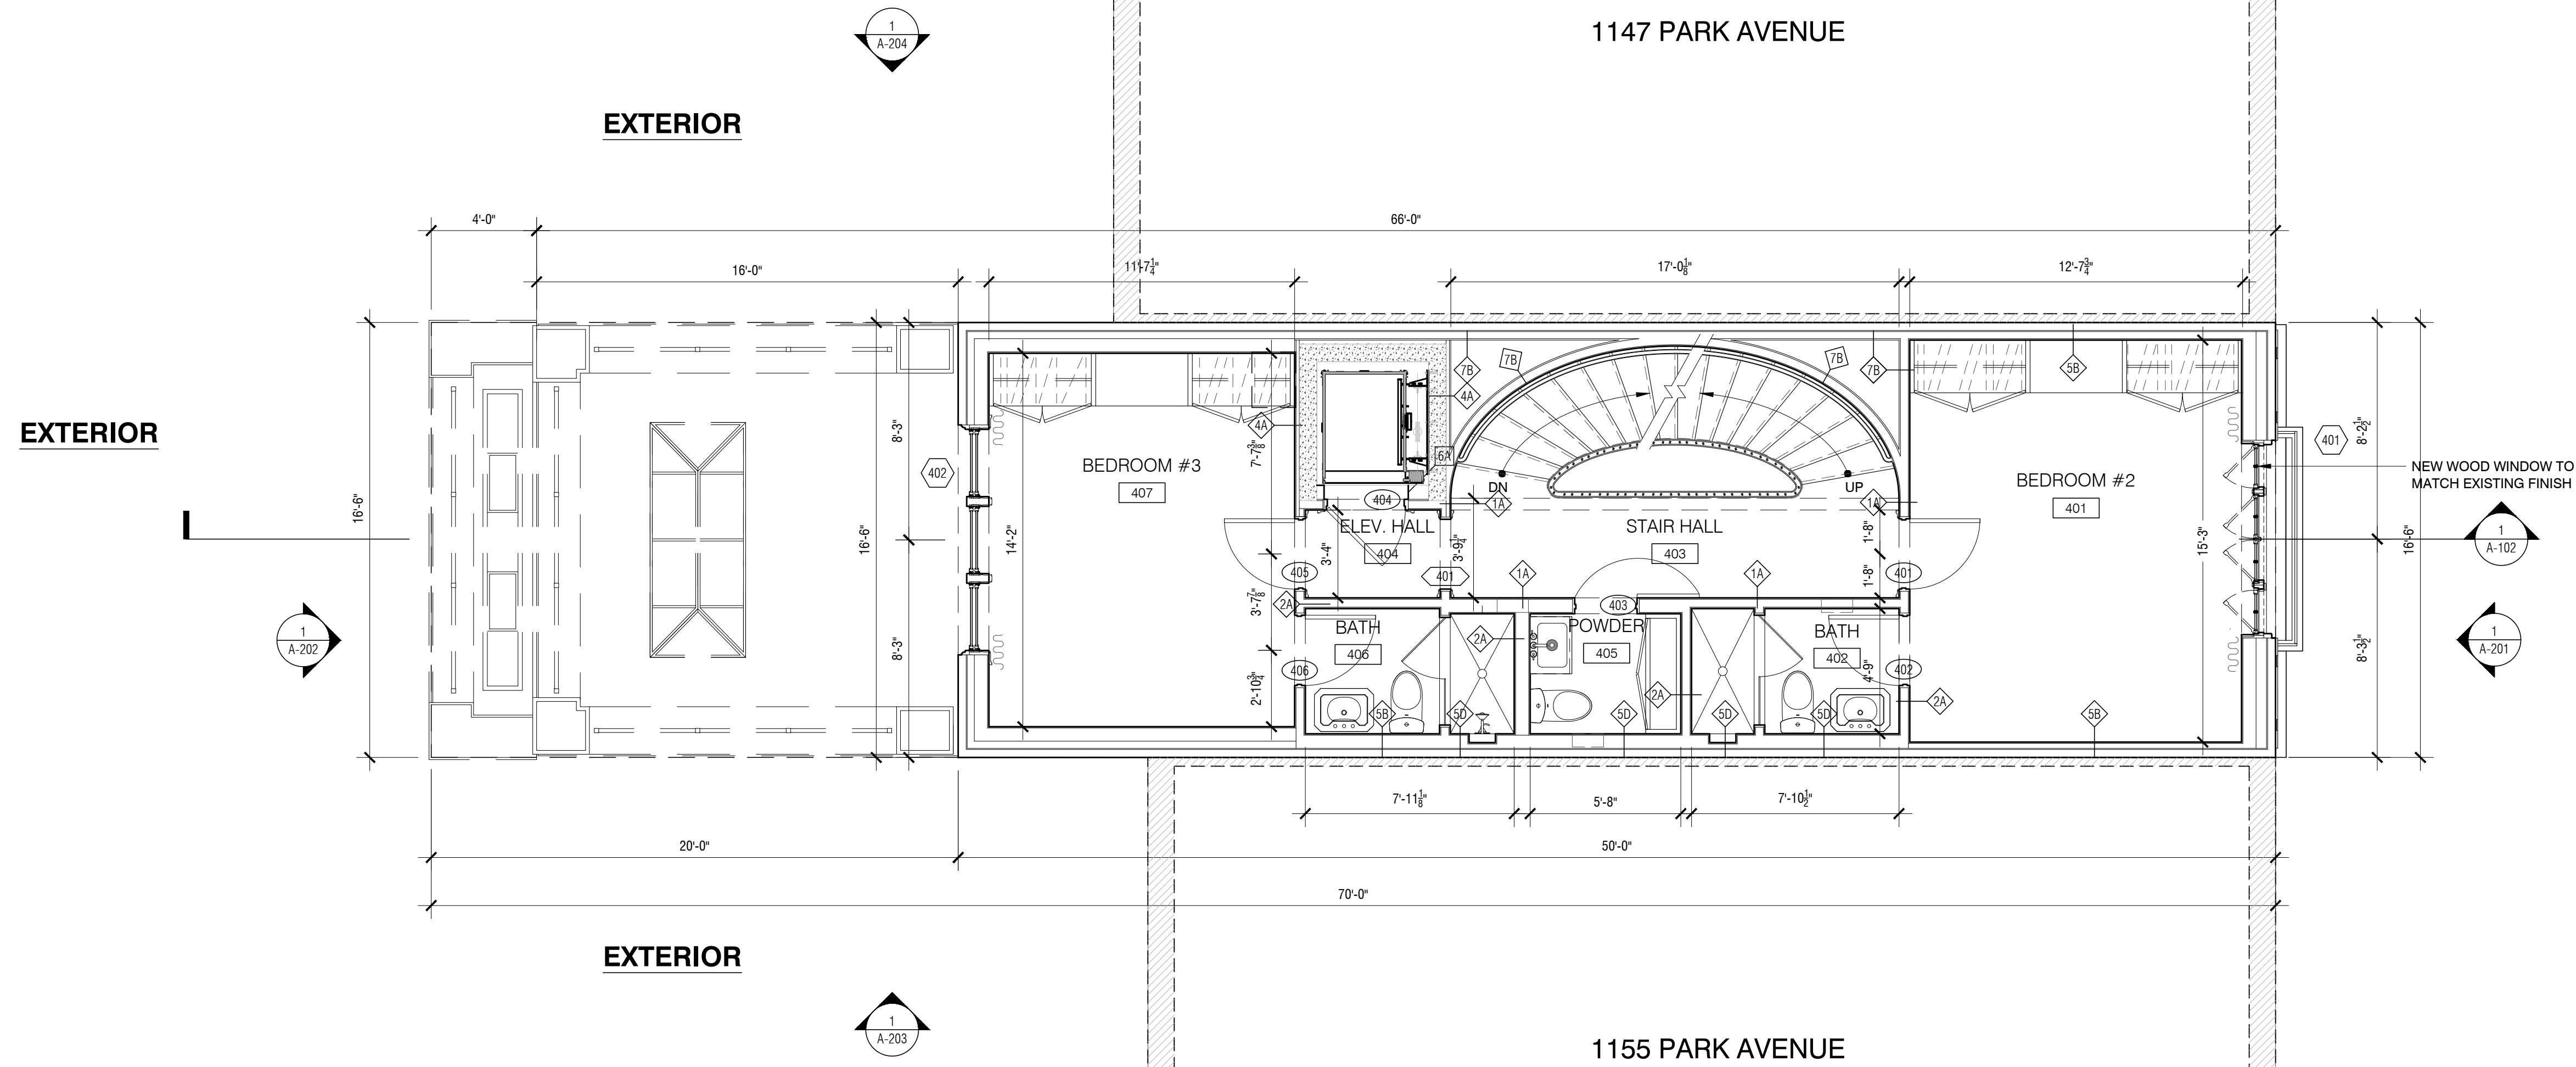

1 THIRD FLOOR CONSTRUCTION (FOURTH FLOOR MARKETING) PROPOSED PLAN  
 1/4" = 1'-0"

LEGEND / NOTES

KEY PLAN

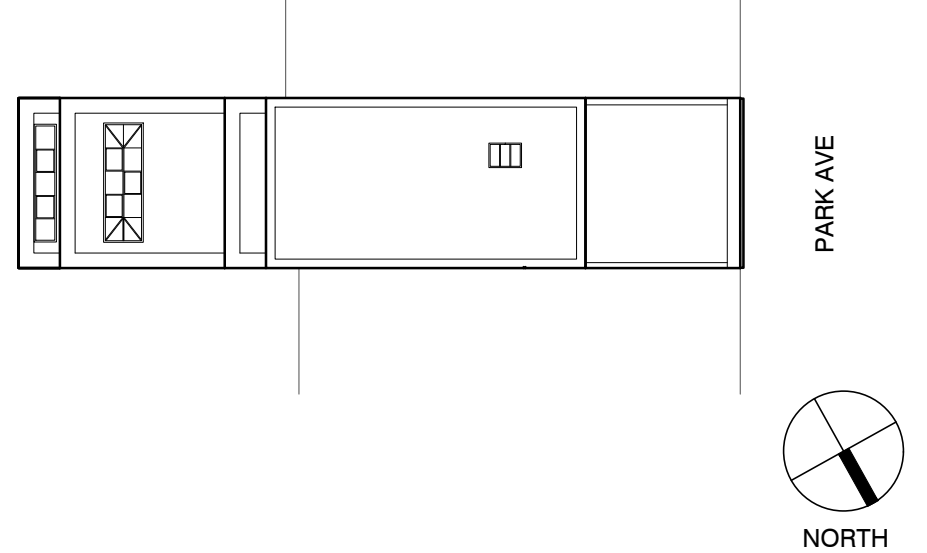

THIS IS A PRELIMINARY DRAWING  
 NOT ISSUED FOR CONSTRUCTION PURPOSES.

No.	ISSUE	DATE
1	ISSUE FOR PRICING	03/26/2024

1149 PARK AVENUE  
 NEW YORK, NY 10128

ROBERT A.M. STERN ARCHITECTS, LLP

ONE PARK AVENUE, NEW YORK, NY 10016  
 TEL (212) 967-5100 | FAX (212) 967-5588


PROPOSED THIRD AND FOURTH  
 FLOOR PLANS

PROJECT NO: A23029

CAD FILE NO: A-103 PROPOSED  
 THIRD AND FOURTH  
 FLOOR PLANS


DRAWING NO:

A-103

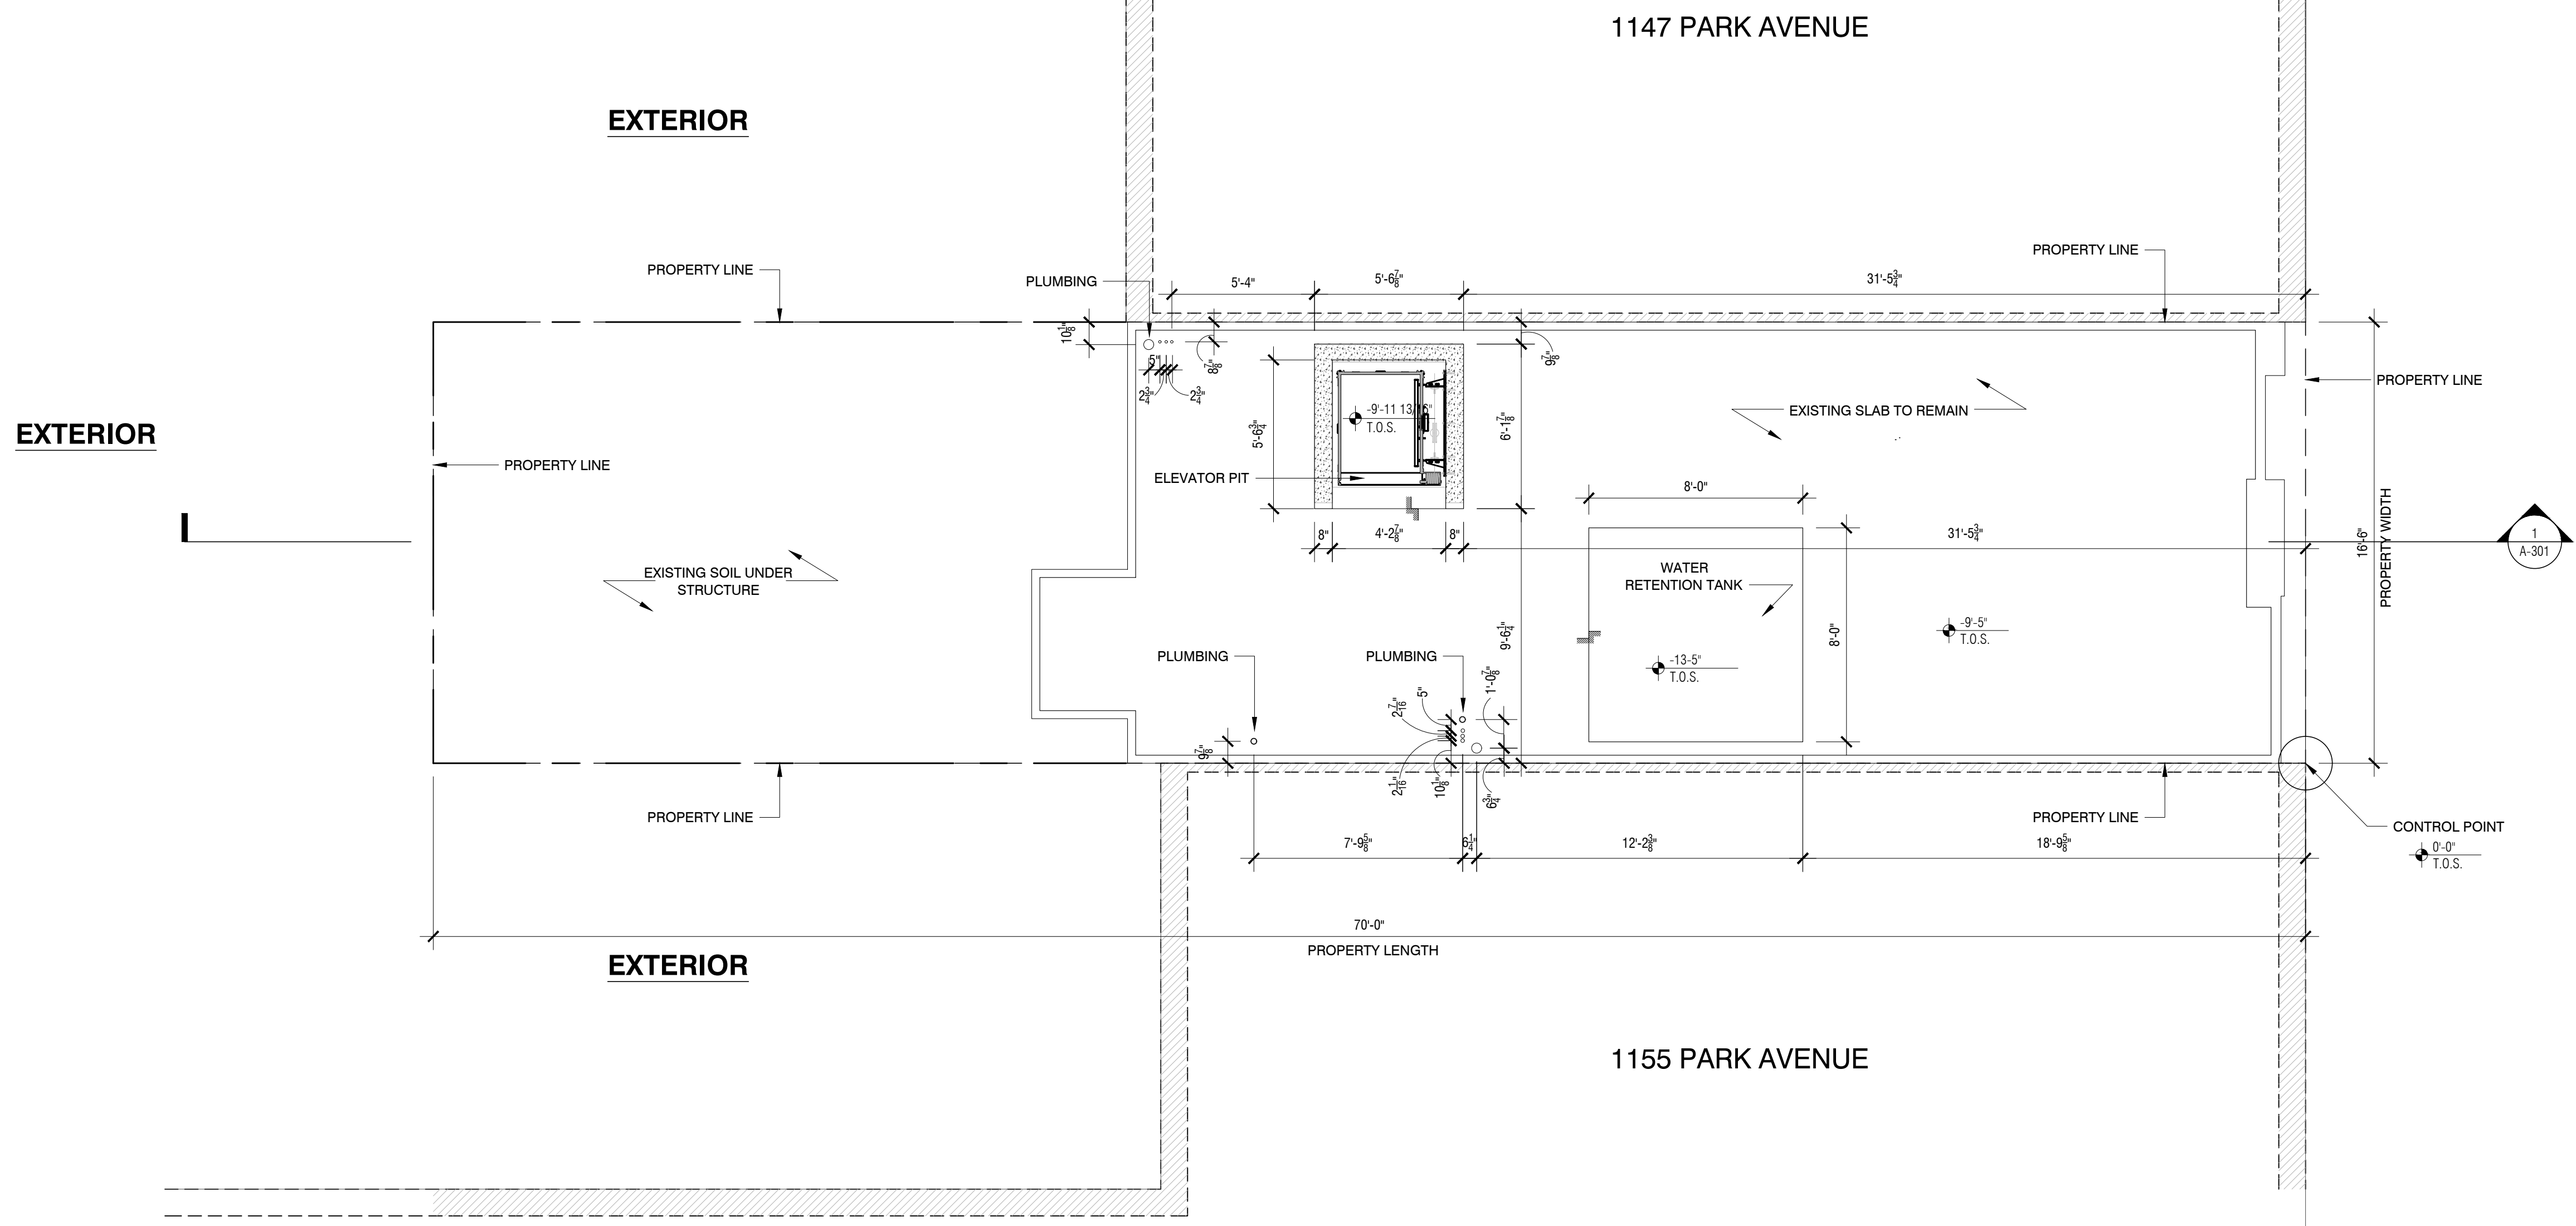

LEGEND / NOTES

KEY PLAN

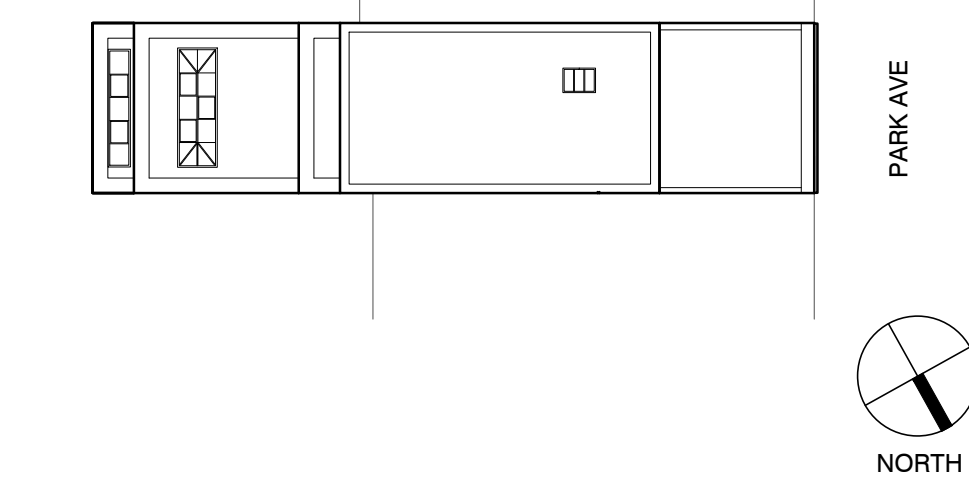

THIS IS A PRELIMINARY DRAWING  
NOT ISSUED FOR CONSTRUCTION PURPOSES.

No.	ISSUE	DATE
1	ISSUE FOR PRICING	03/26/2024


1149 PARK AVENUE  
NEW YORK, NY 10128

ROBERT A.M. STERN ARCHITECTS, LLP  
ONE PARK AVENUE, NEW YORK, NY 10016  
TEL (212) 967-5100 | FAX (212) 967-5588

PROPOSED ROOF PLAN AND  
SLAB EDGE DETAIL

PROJECT NO:	A23029
CAD FILE NO:	A-104 PROPOSED ROOF PLAN AND SLAB EDGE DETAIL
DRAWING NO:	A-104

2 SLAB EDGE  
1/4" = 1'-0"

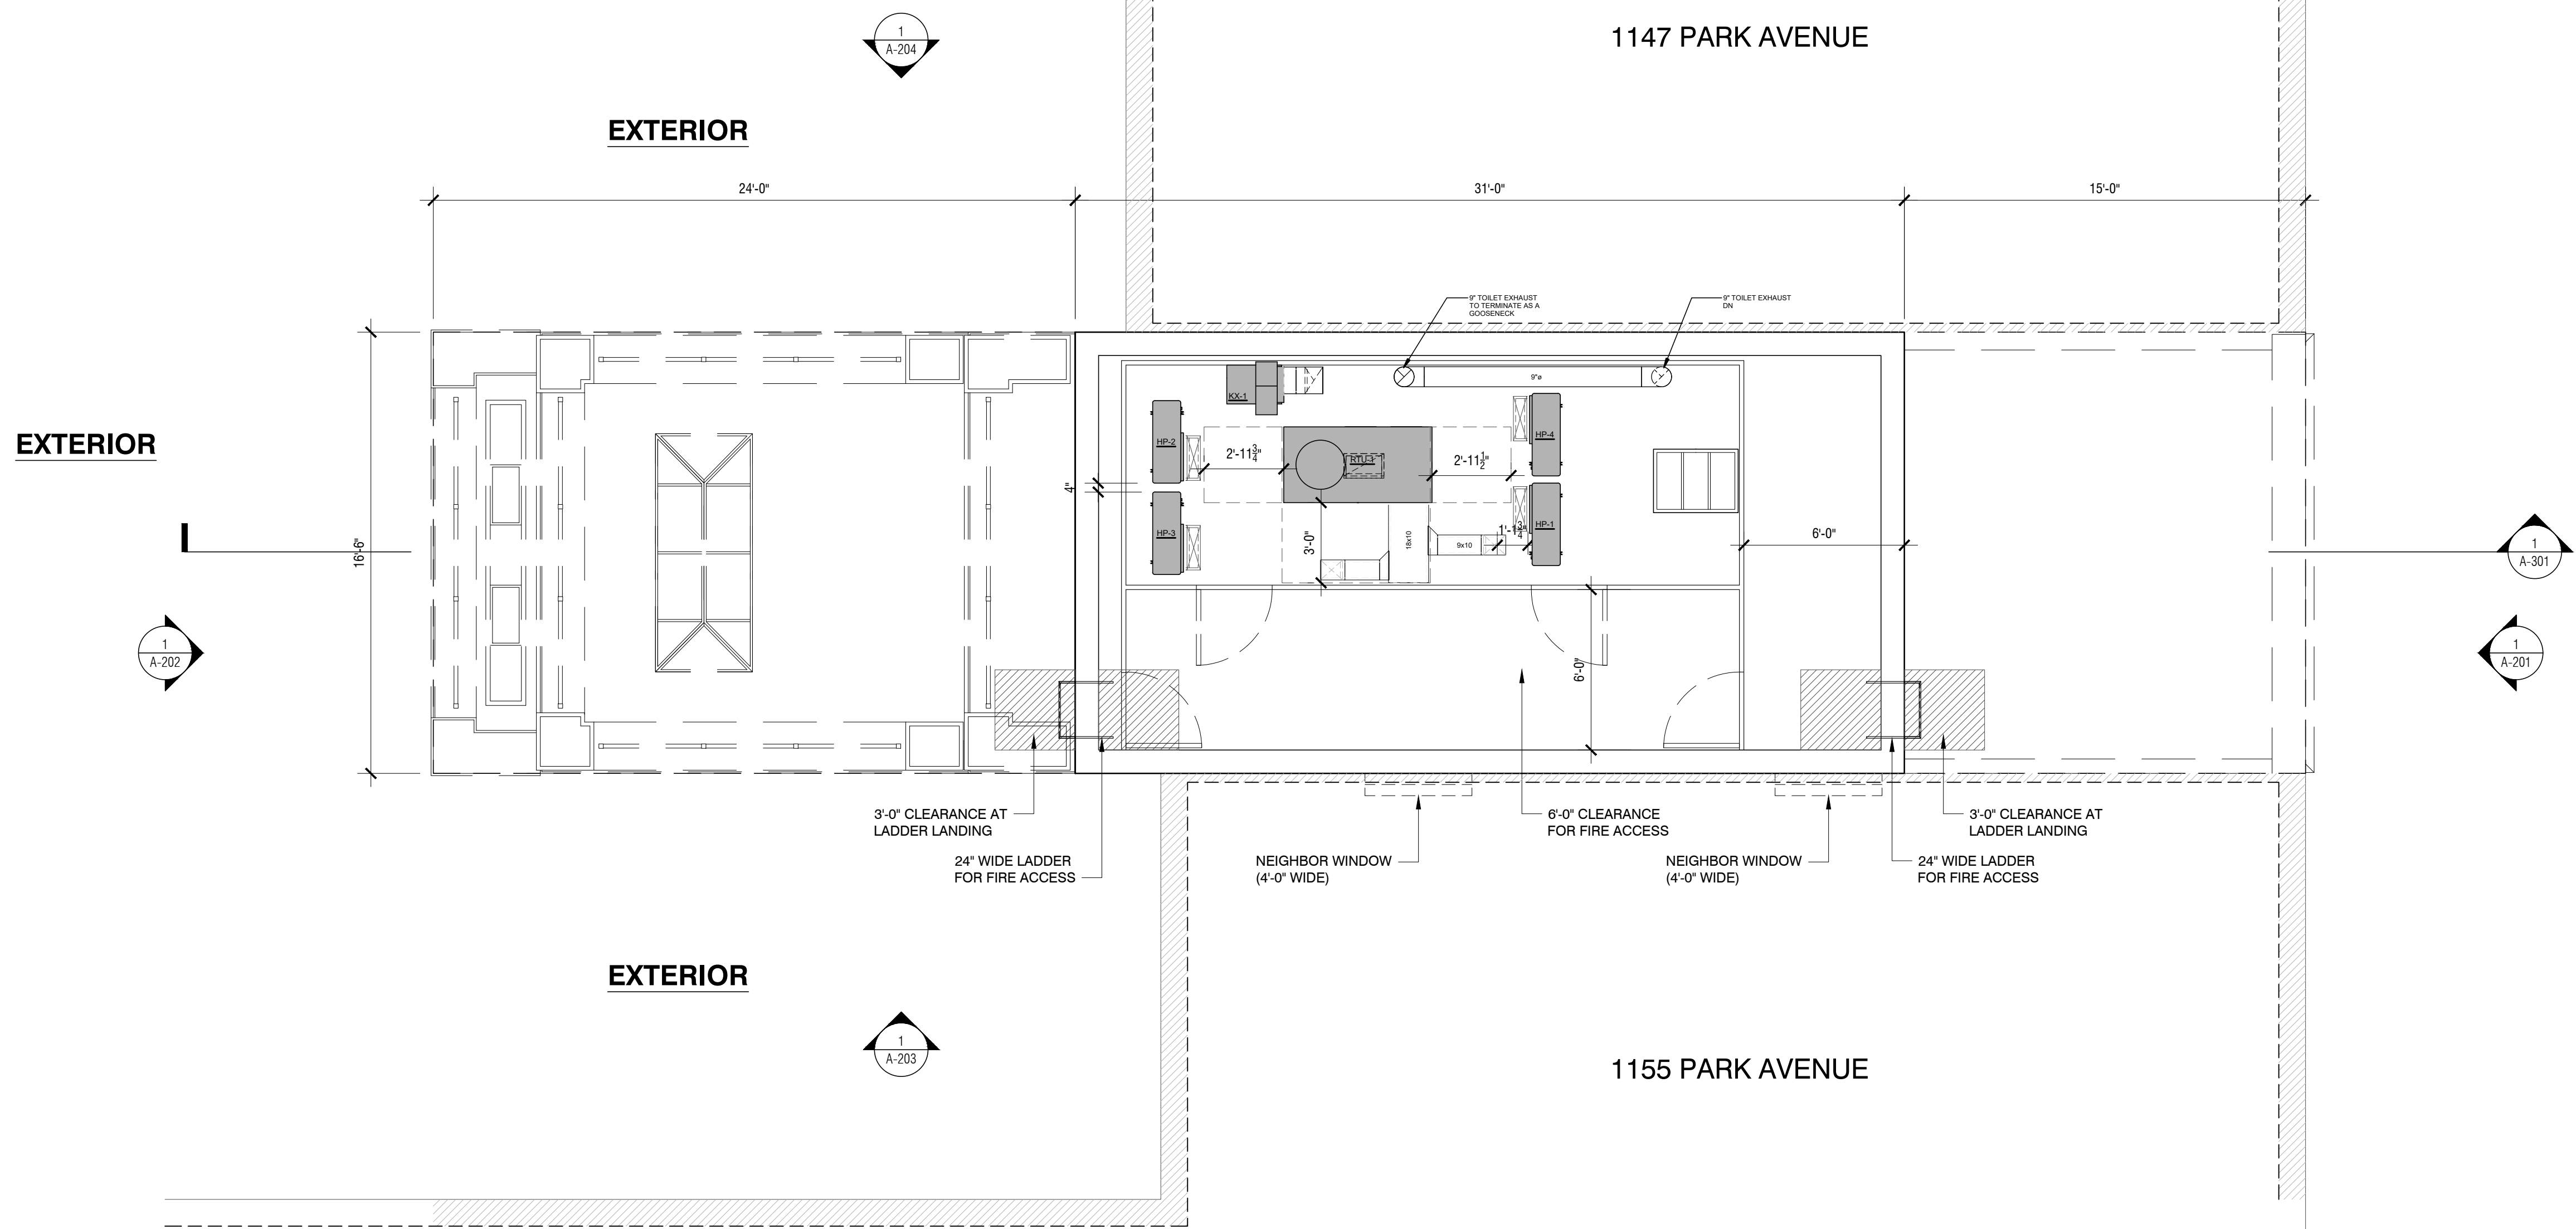

1 ROOF PROPOSED PLAN  
1/4" = 1'-0"