
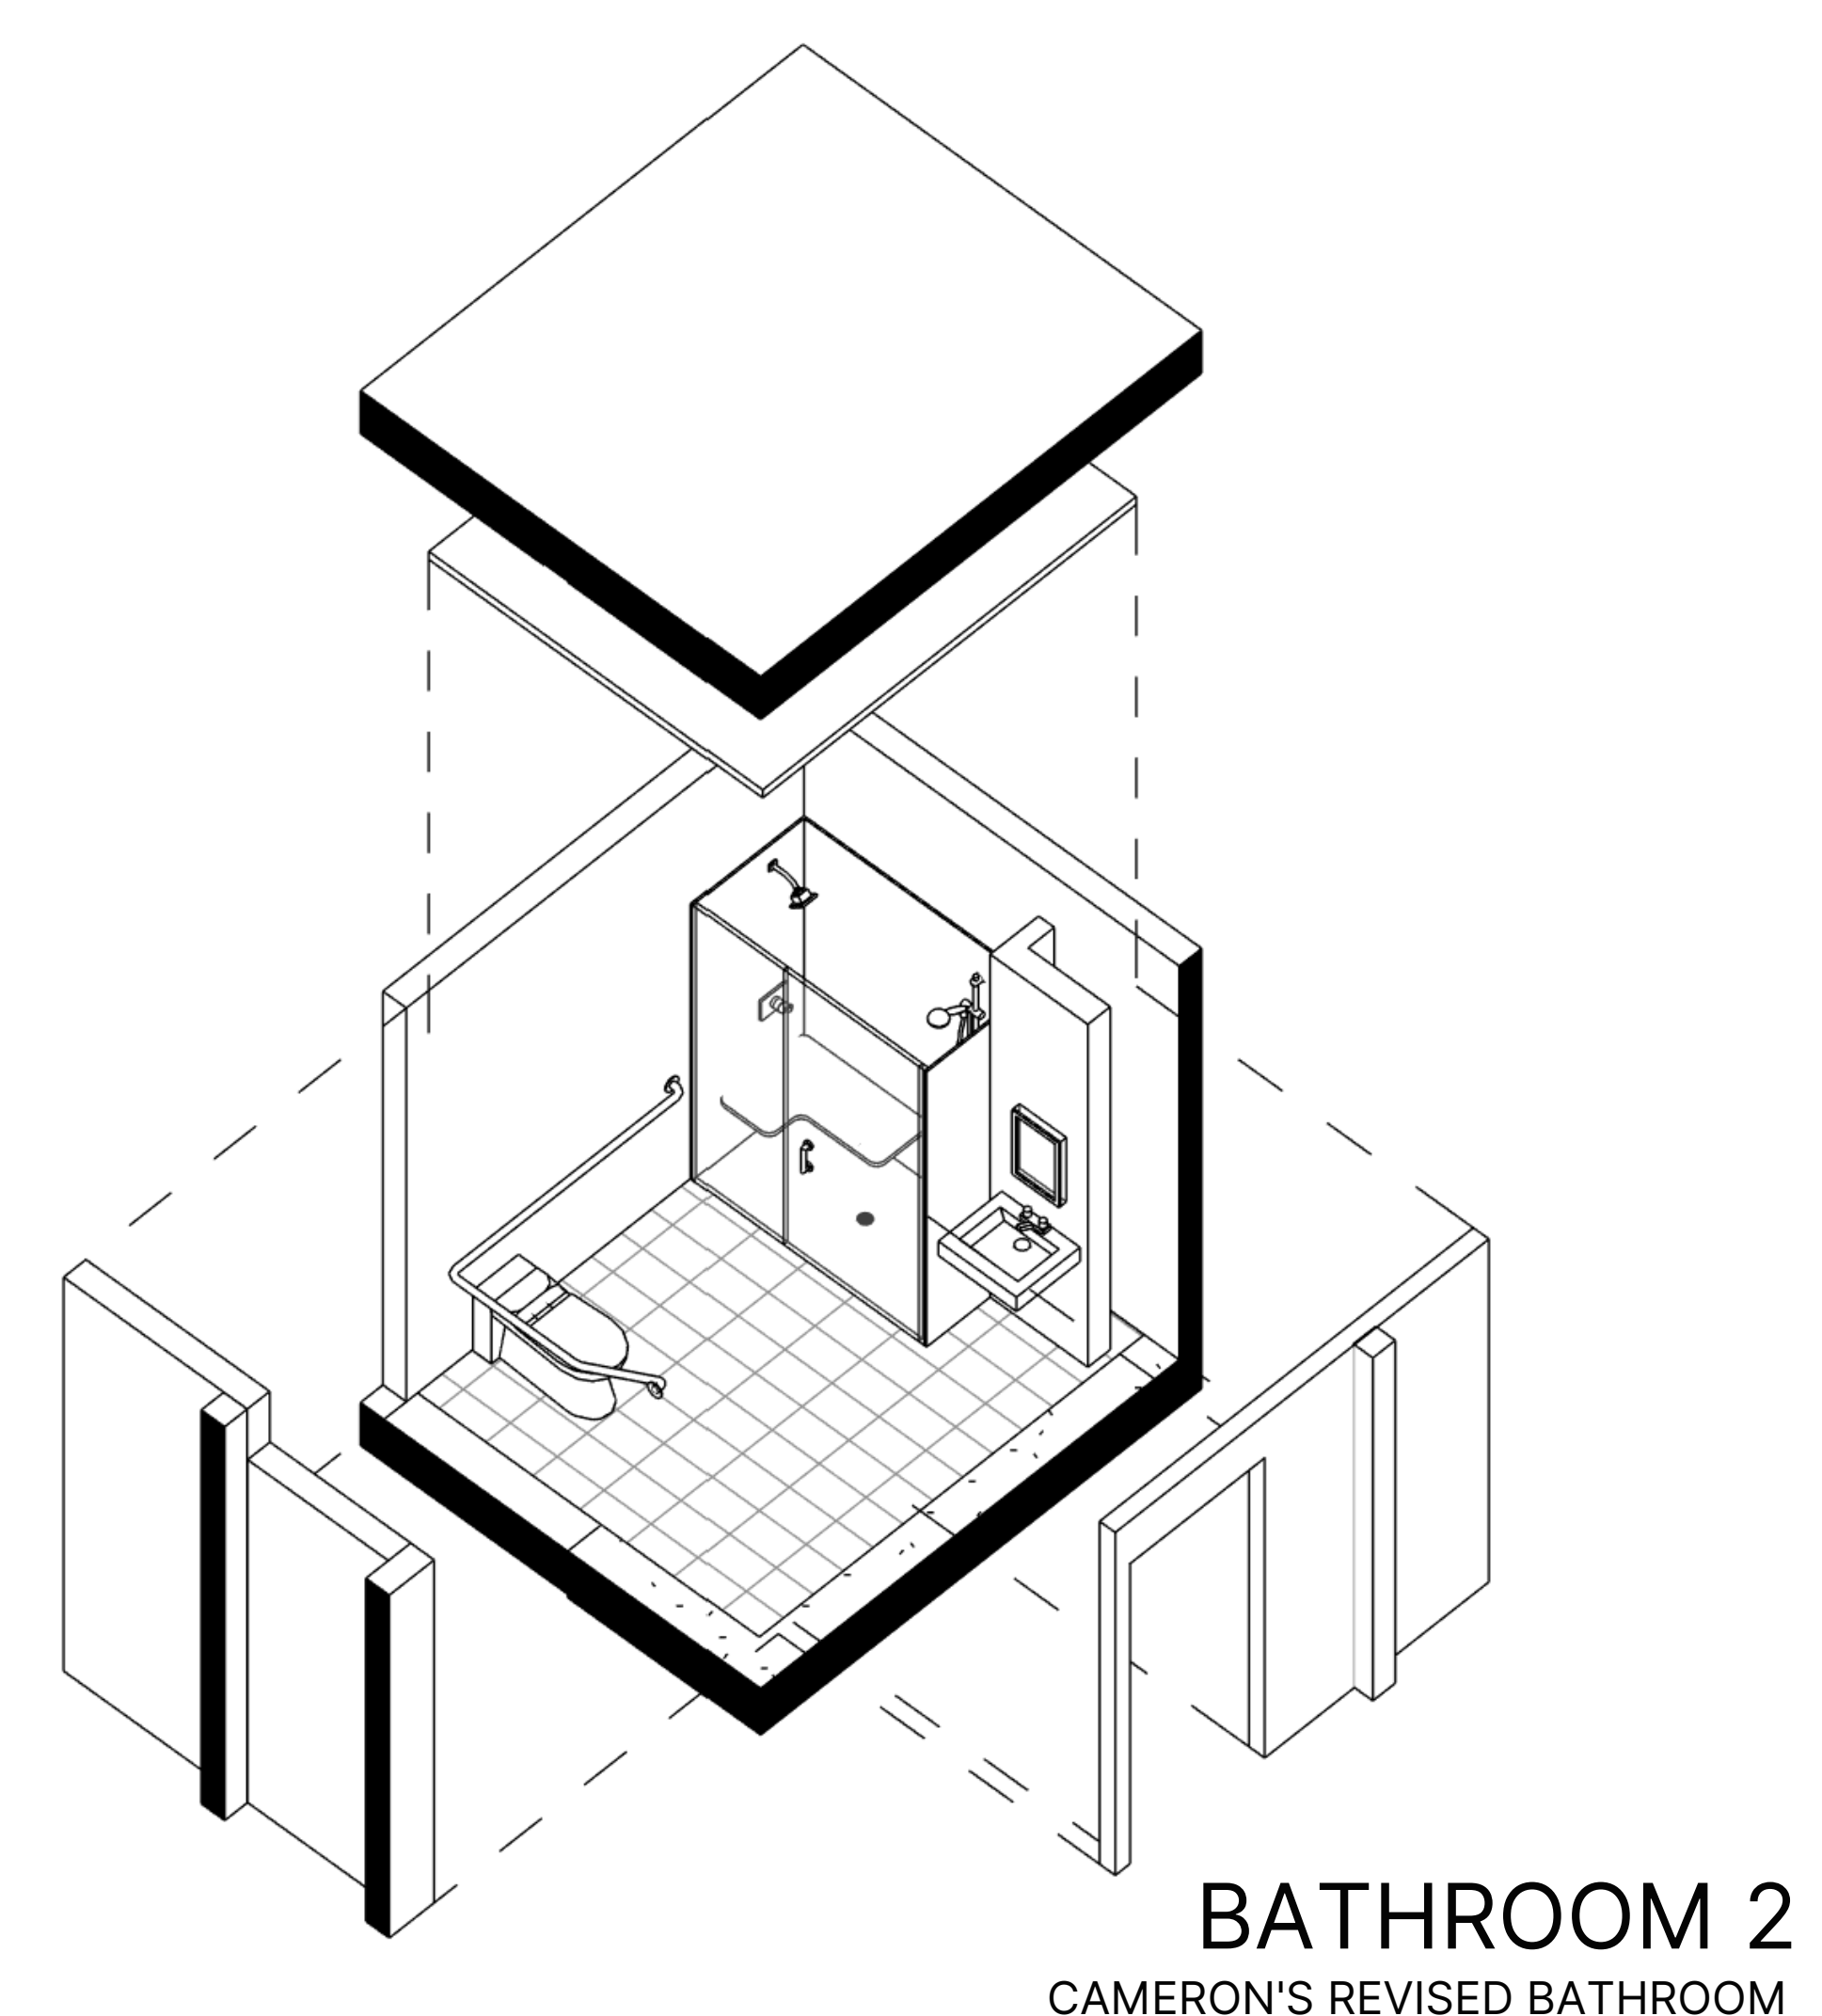
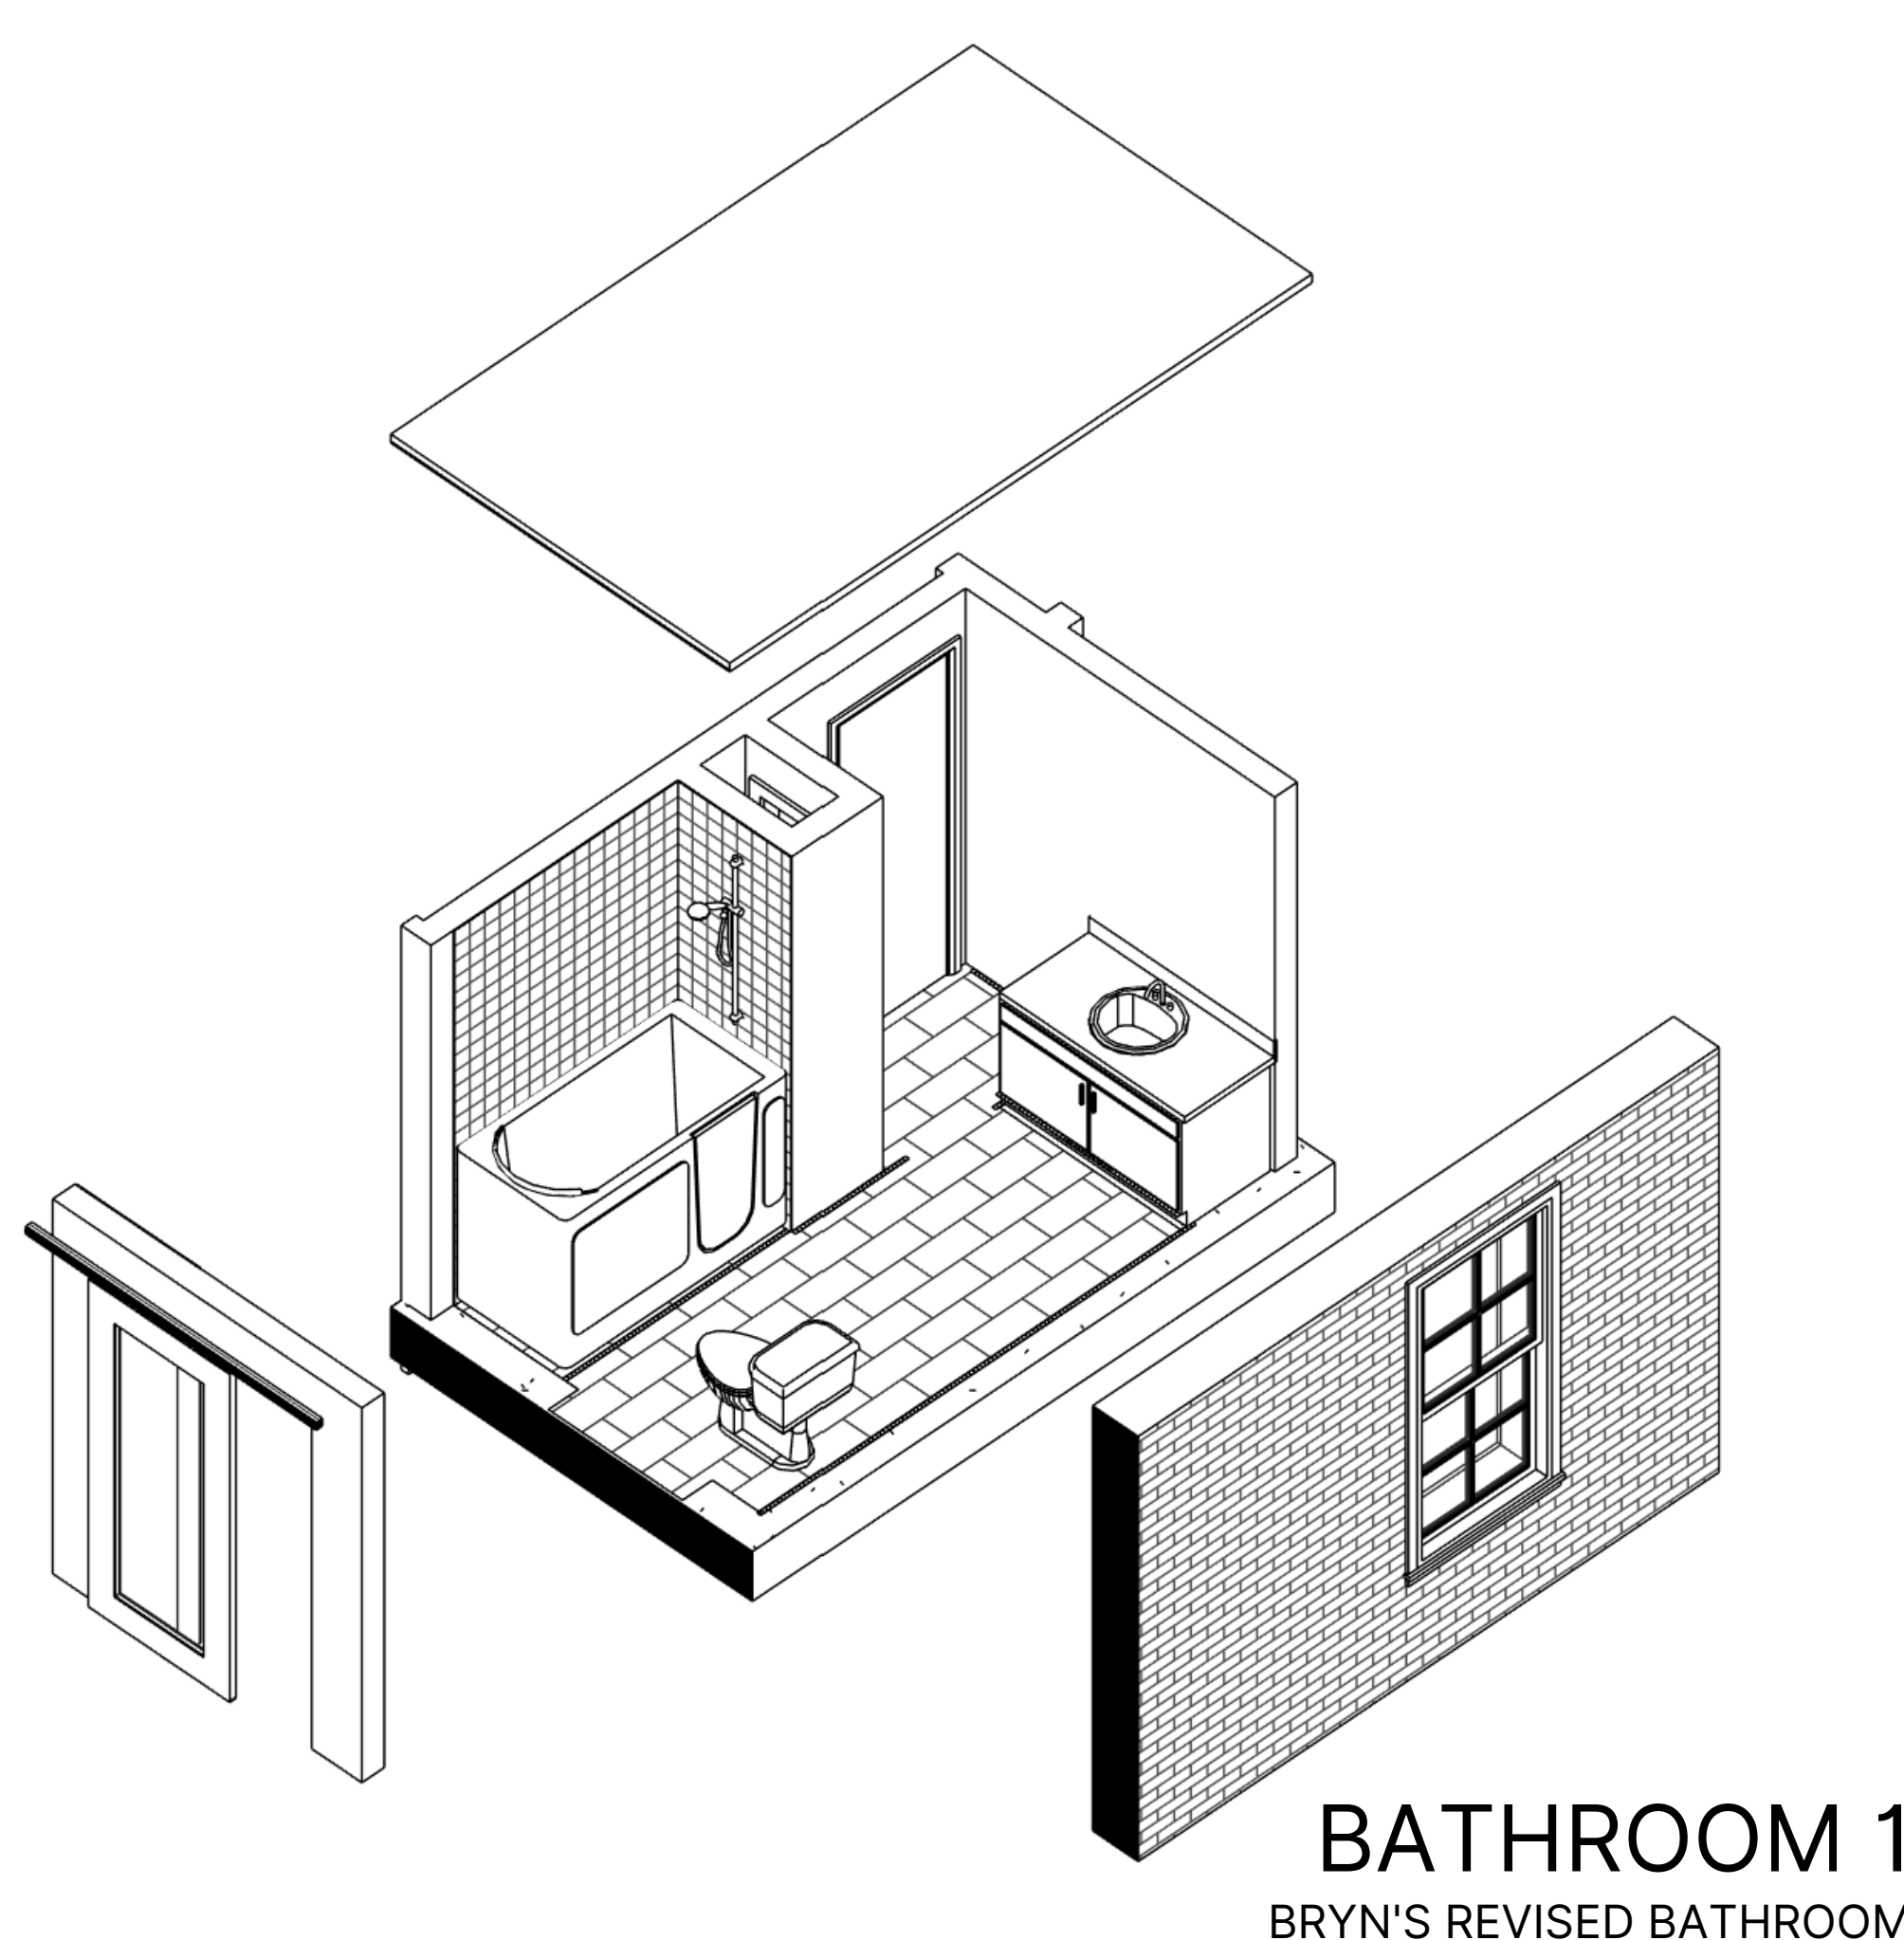
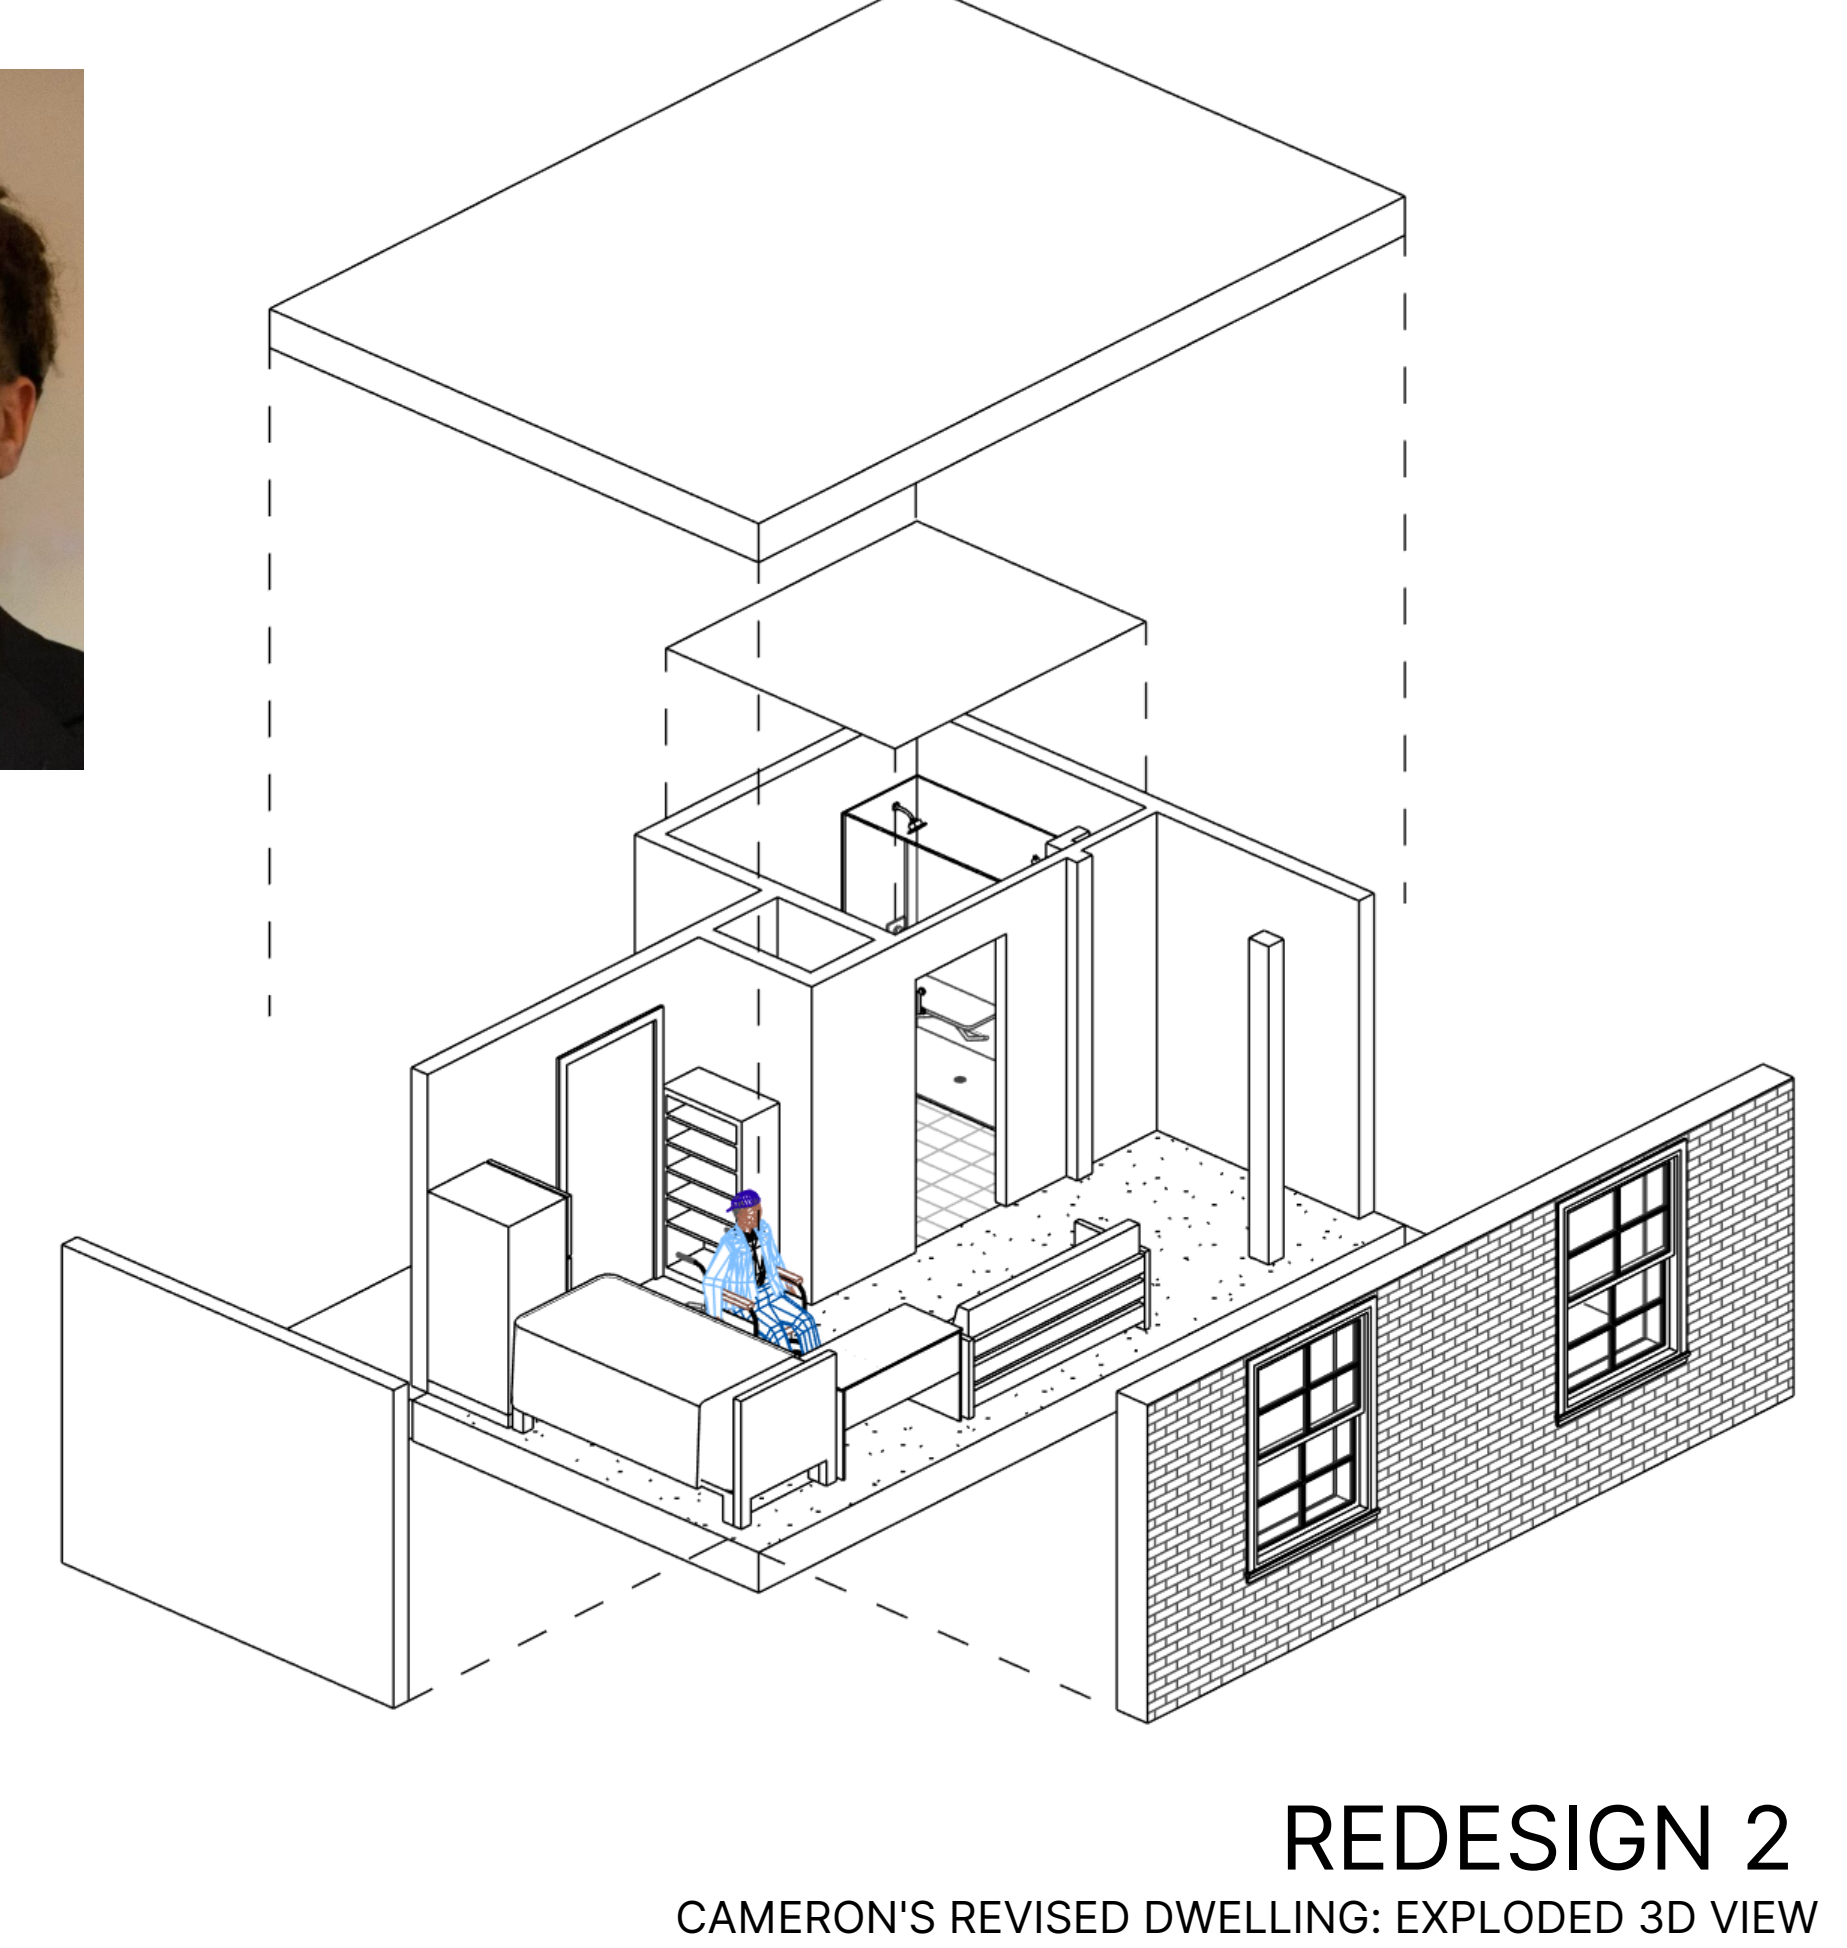
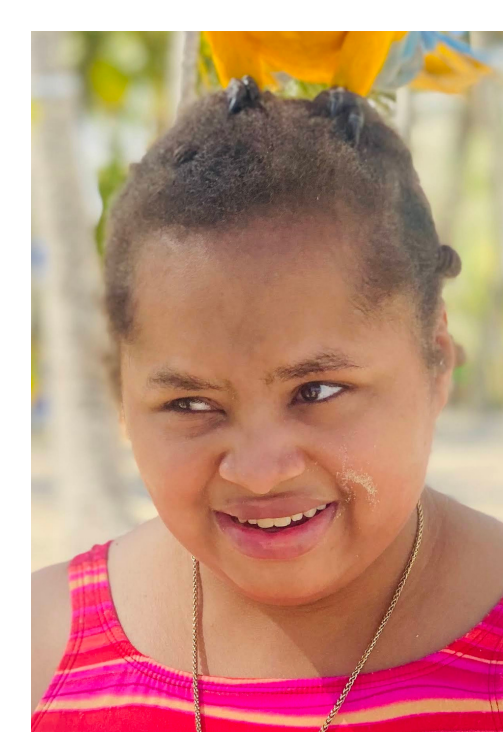
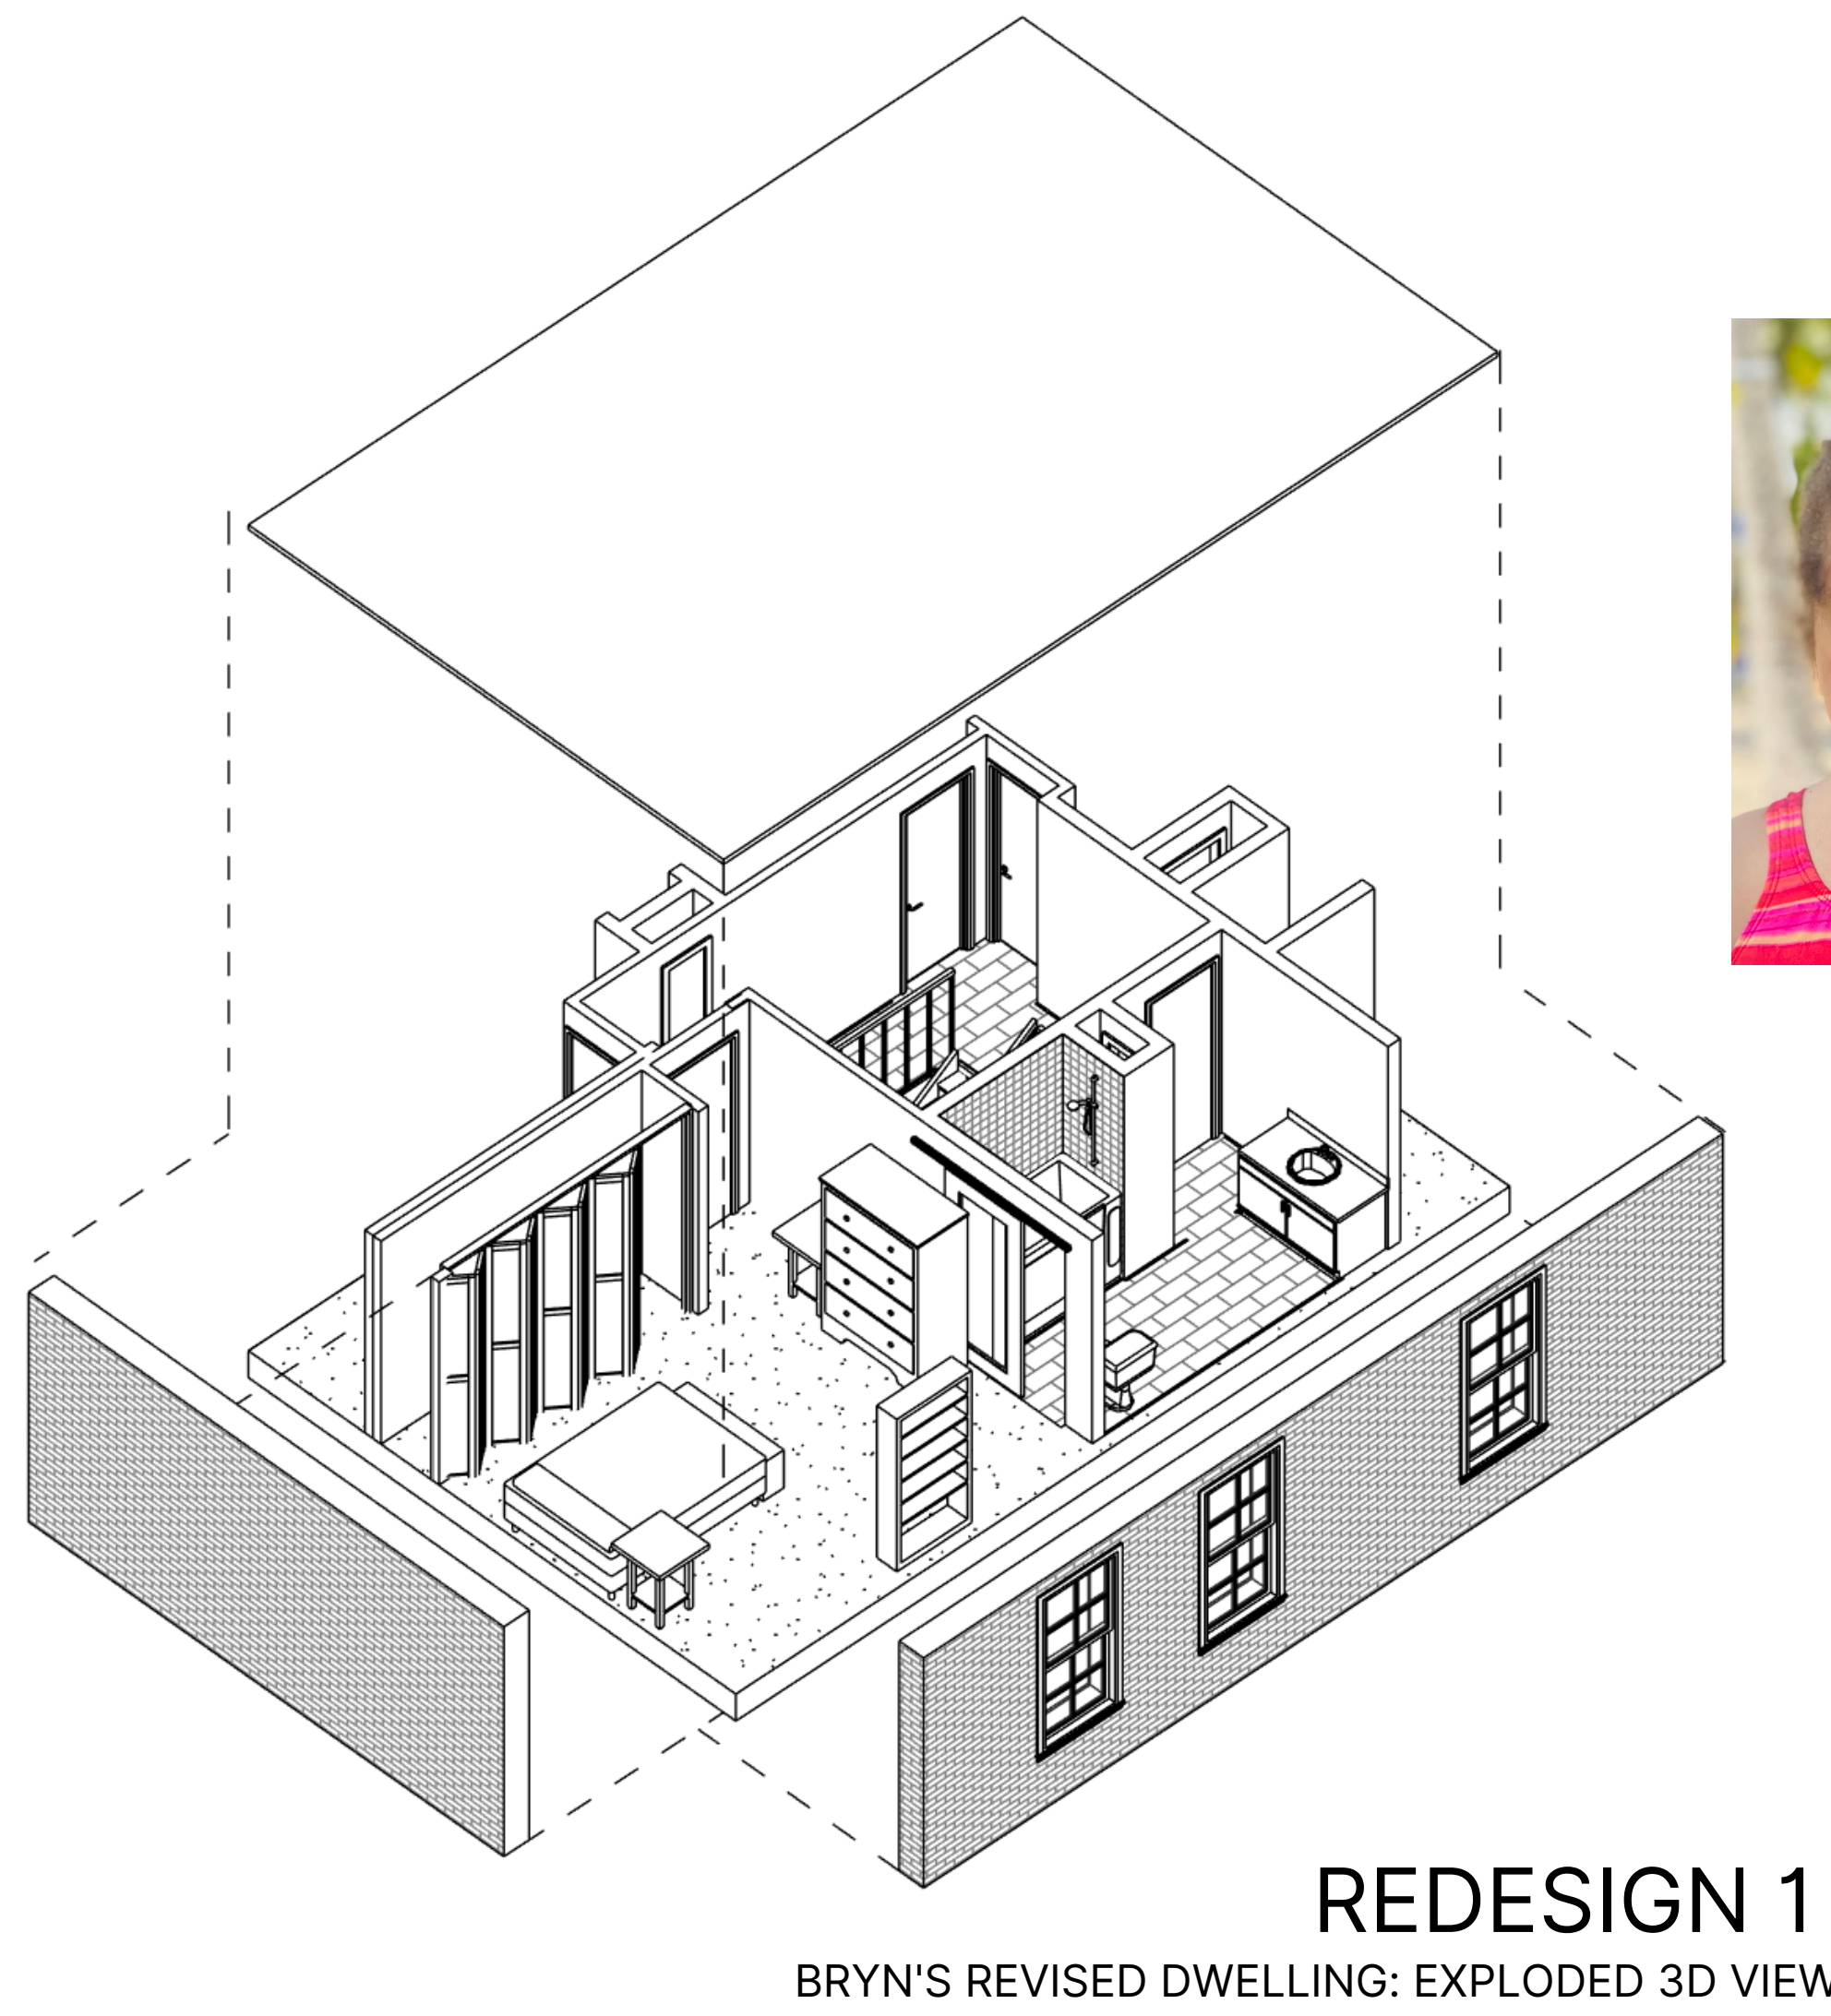
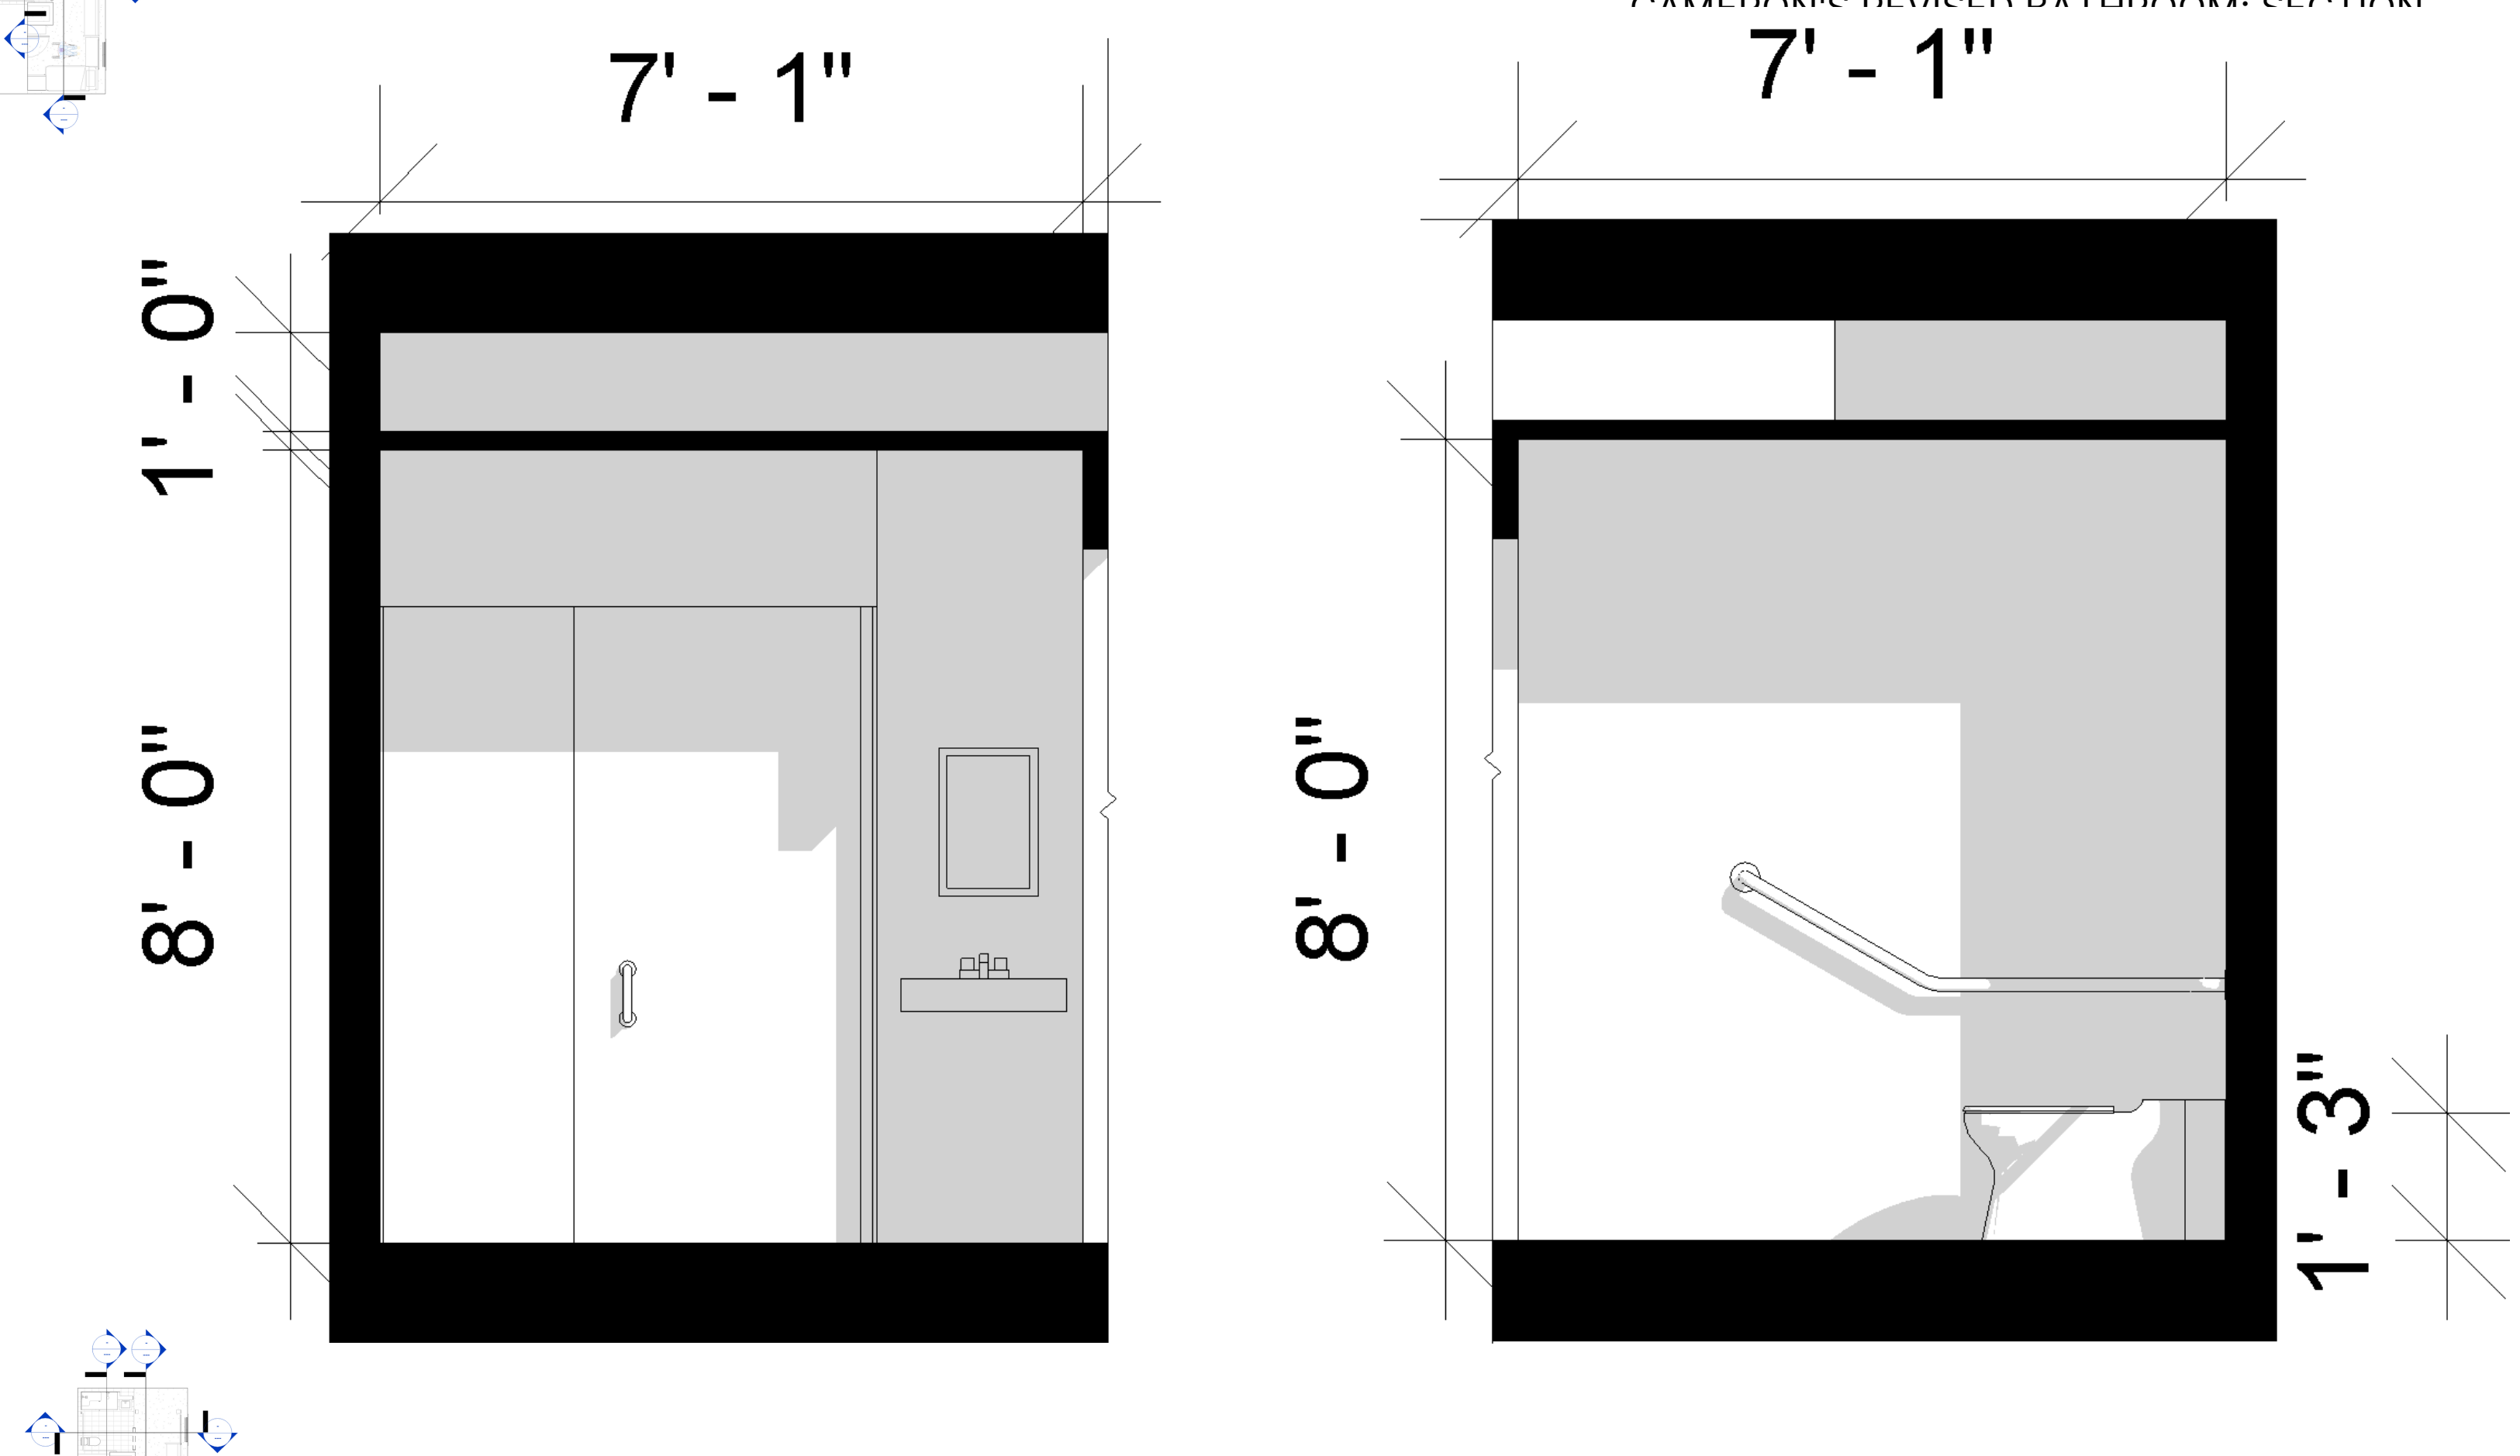
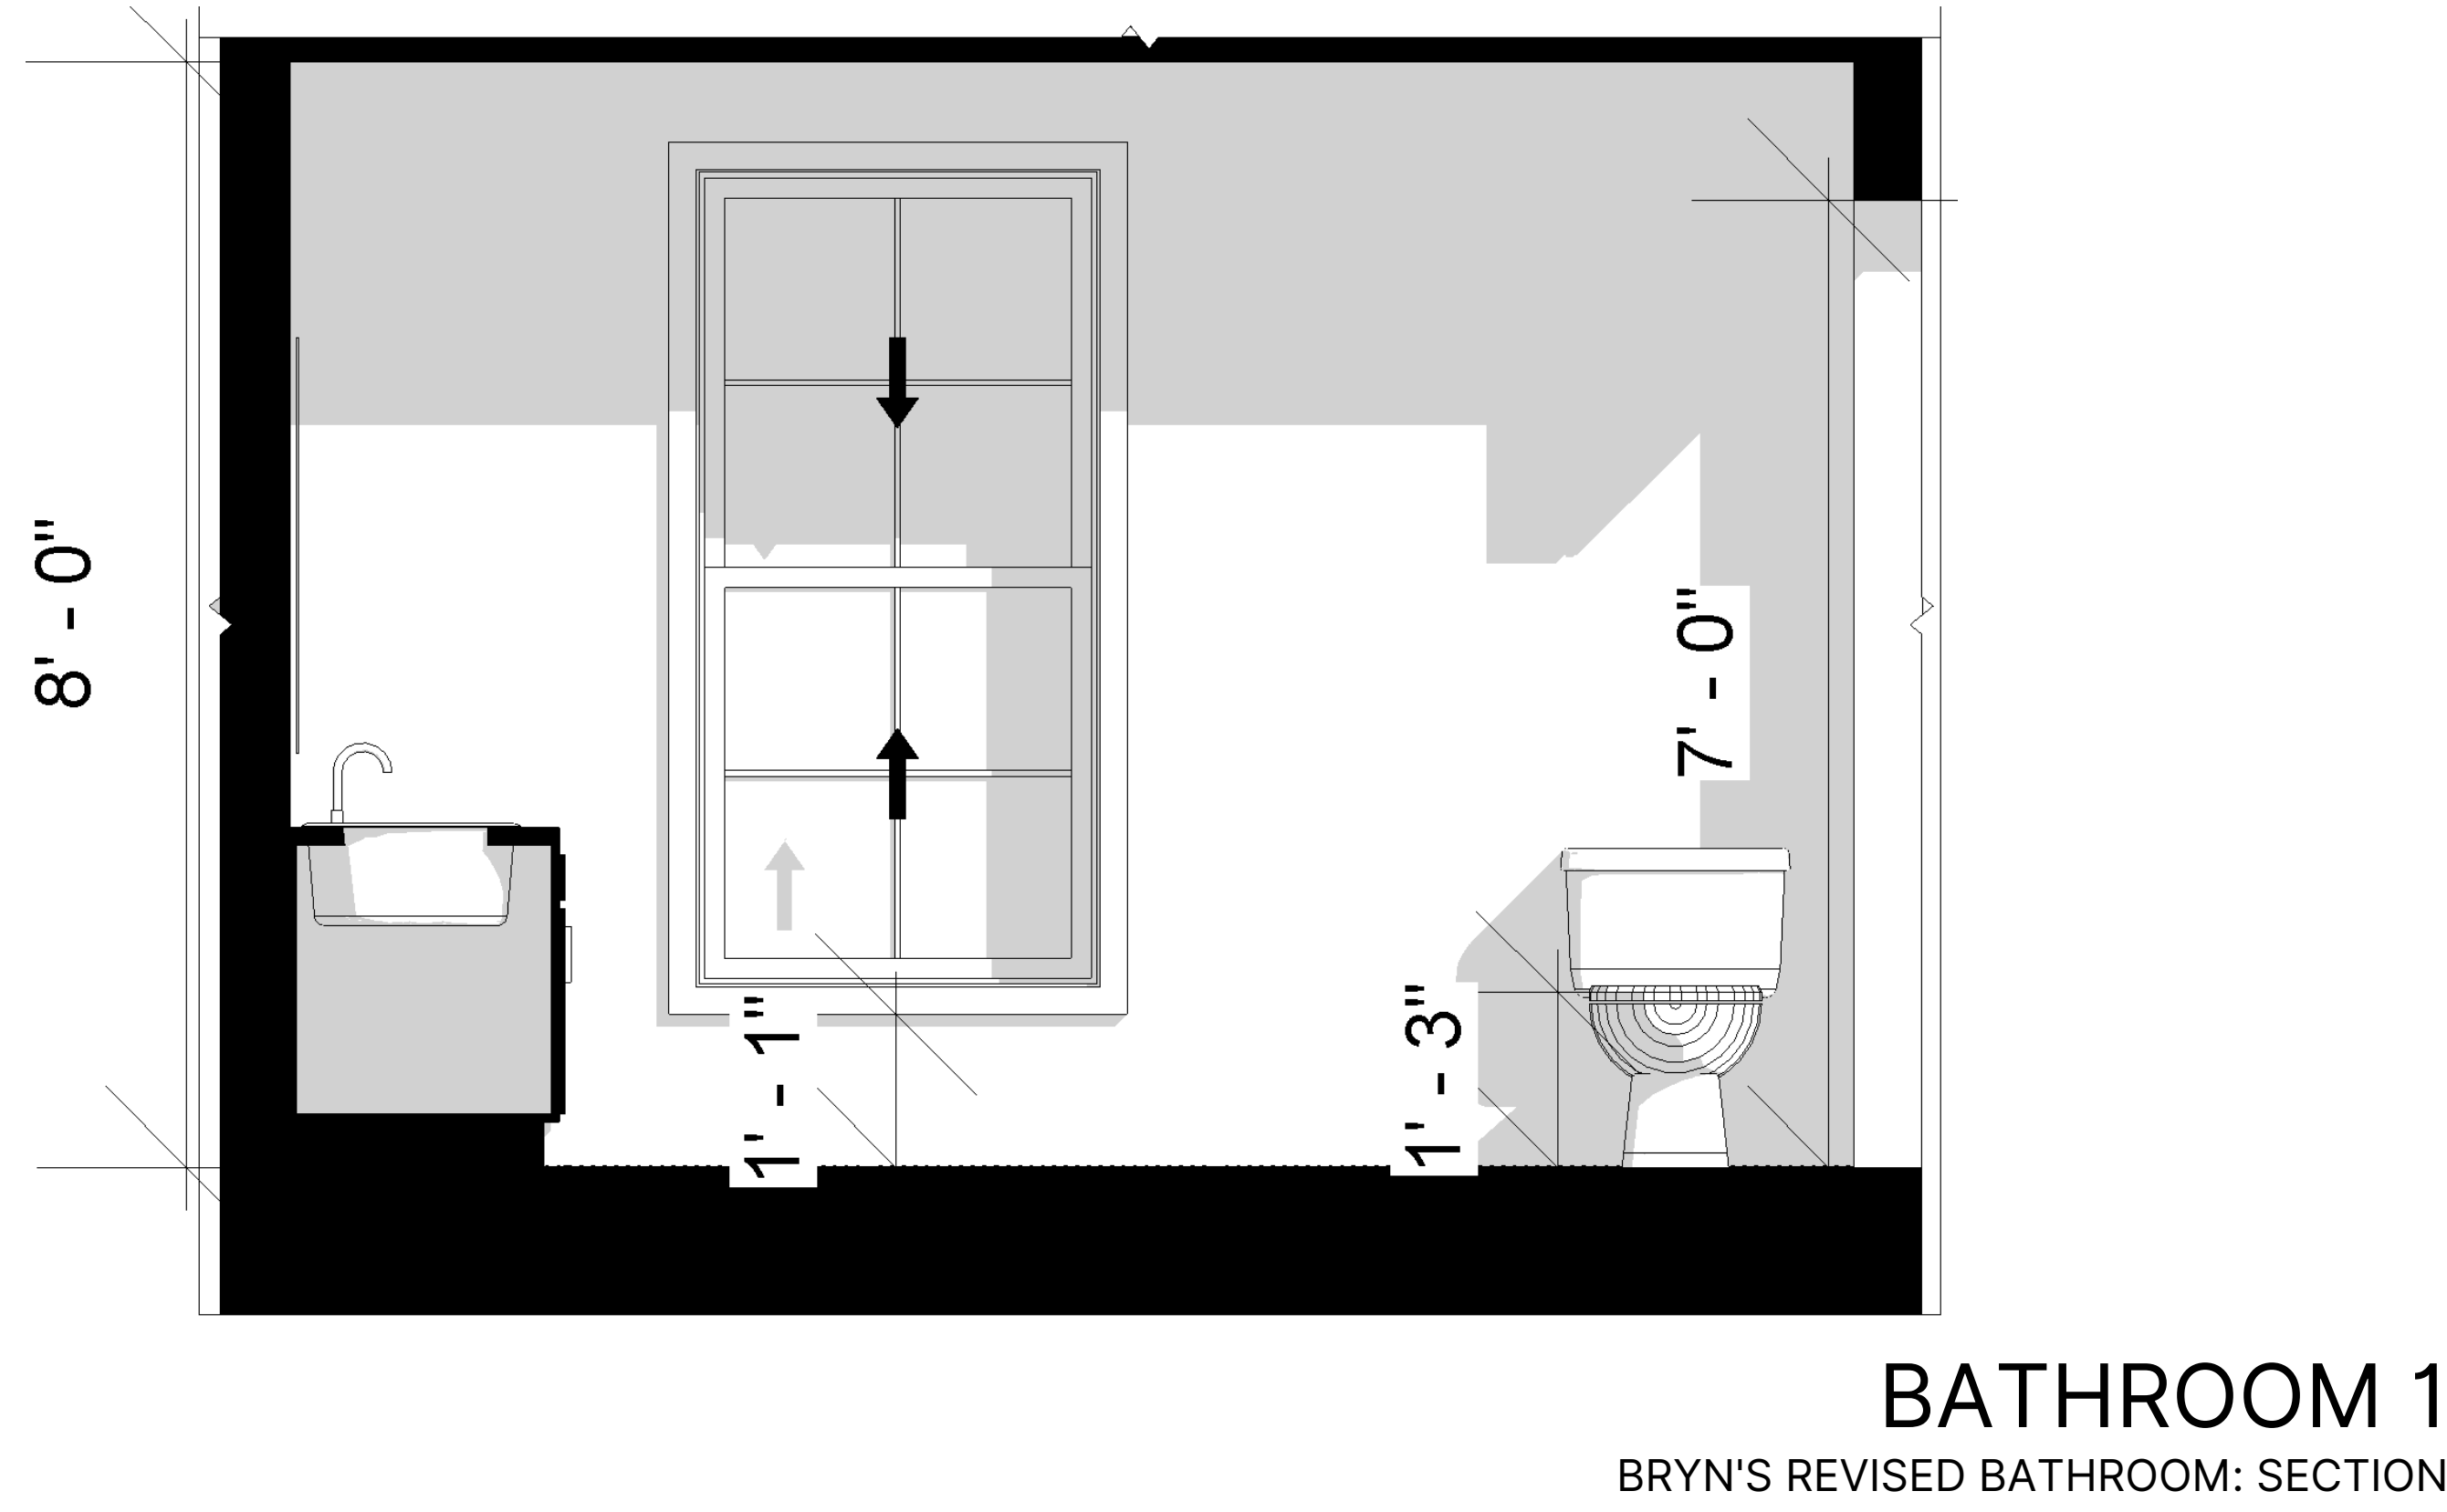
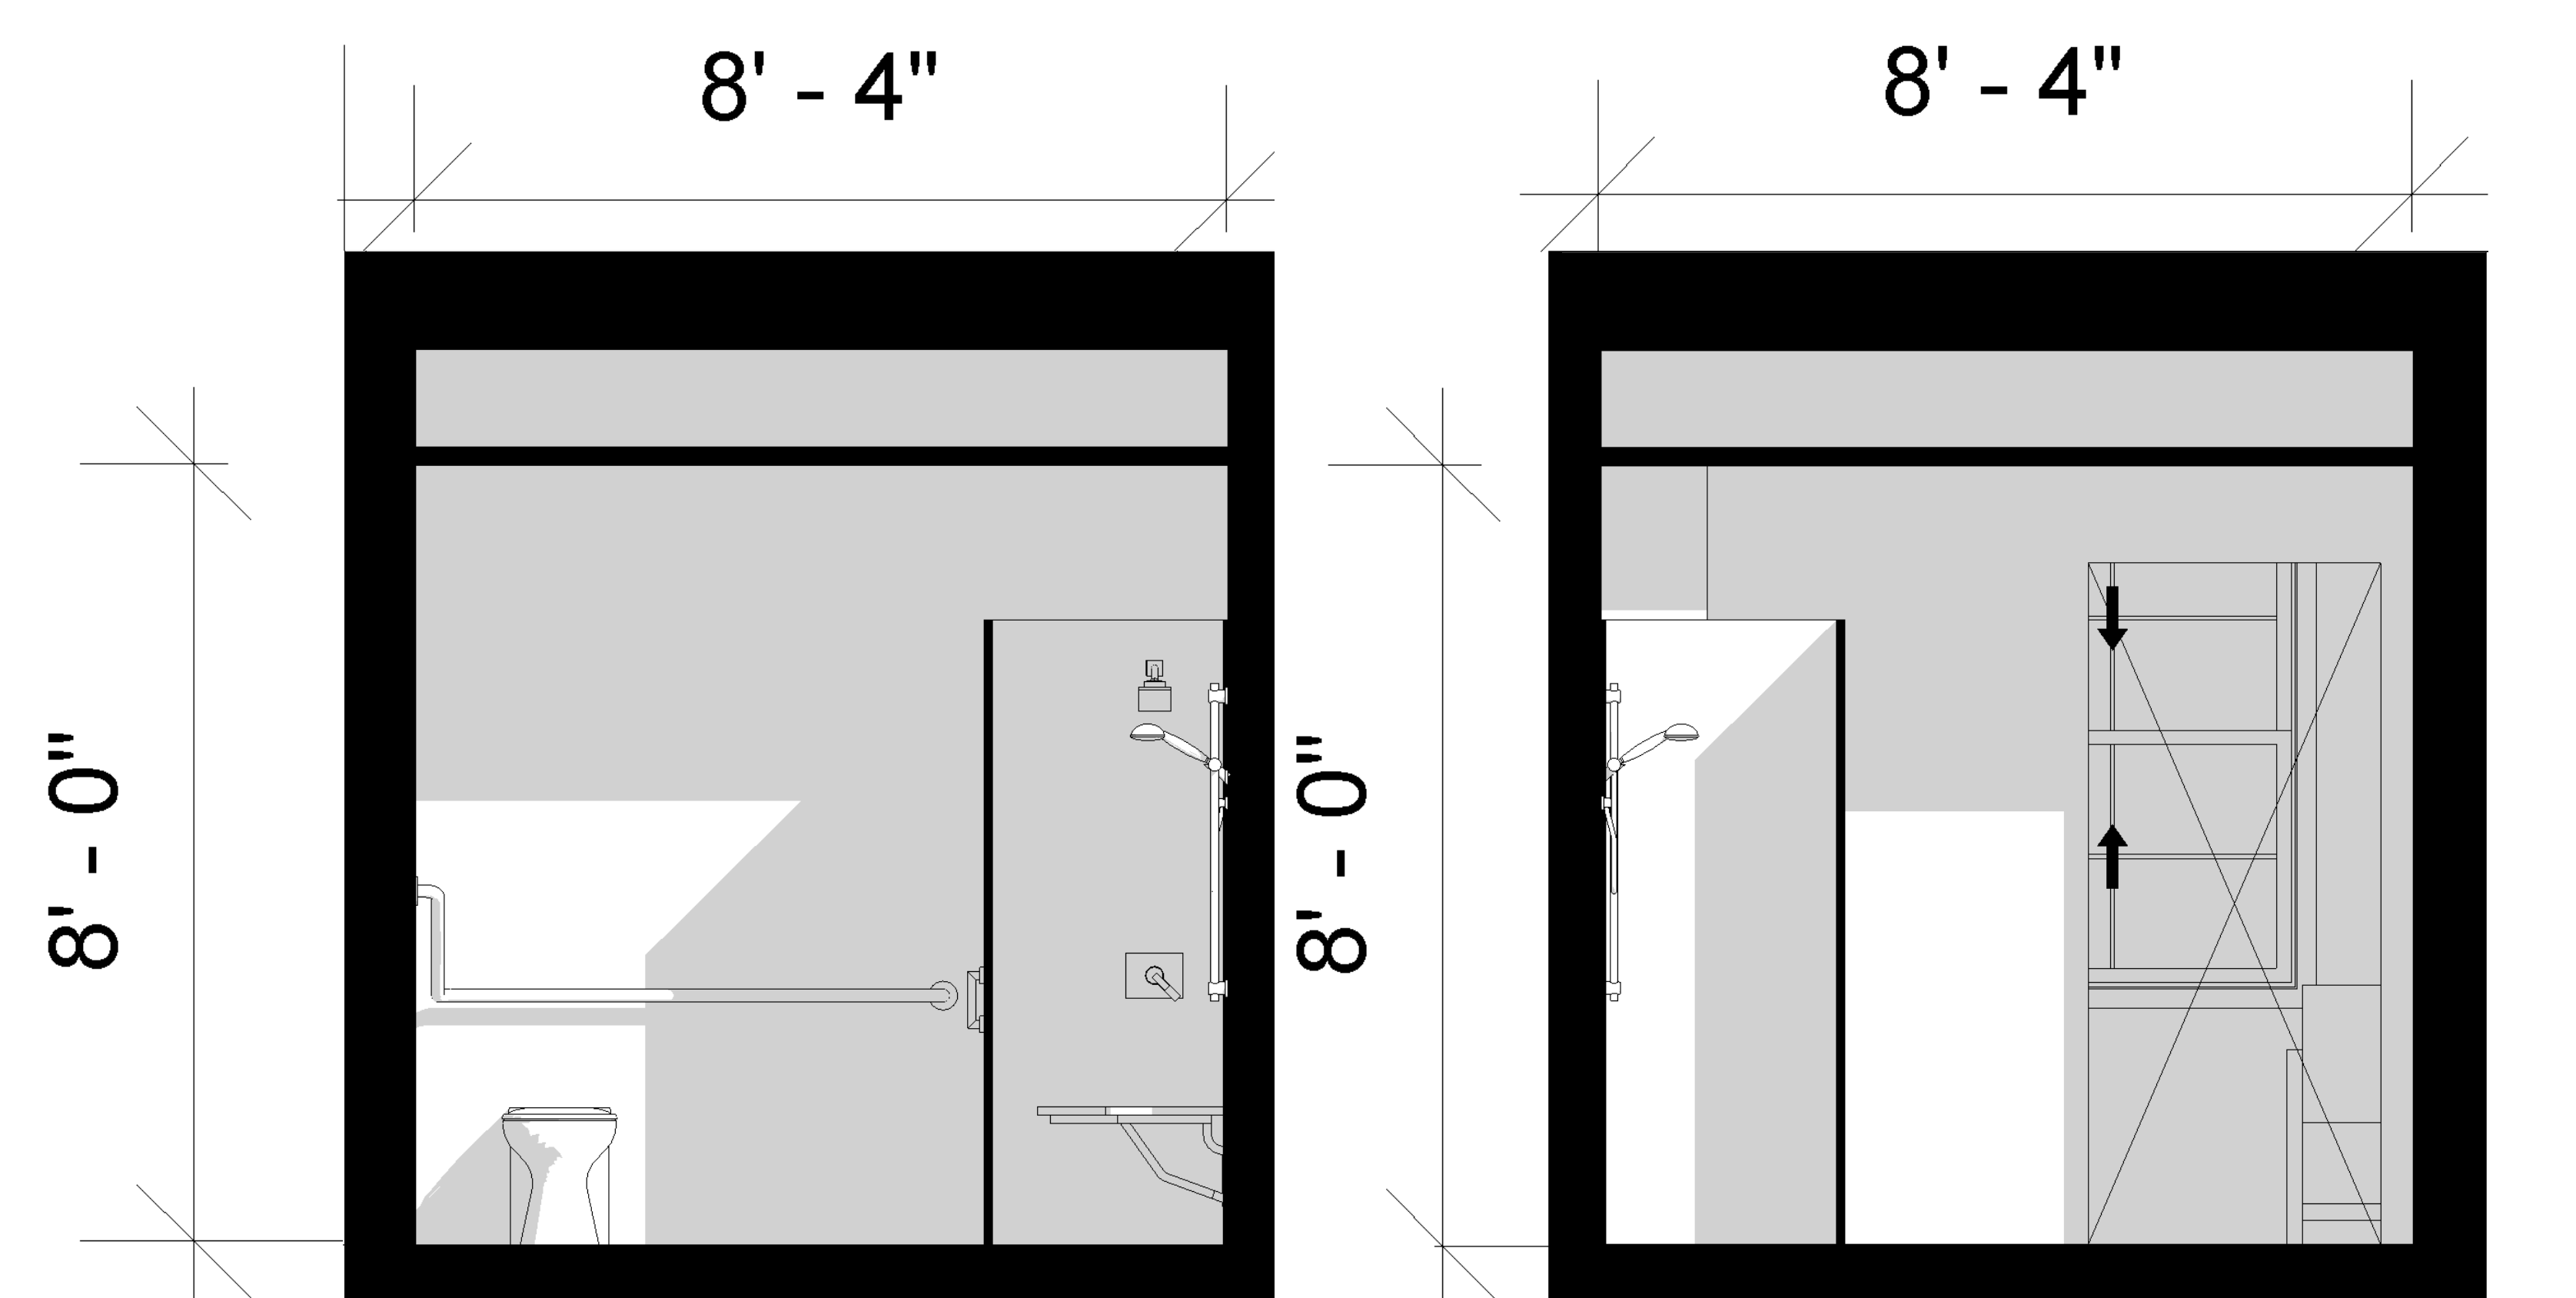
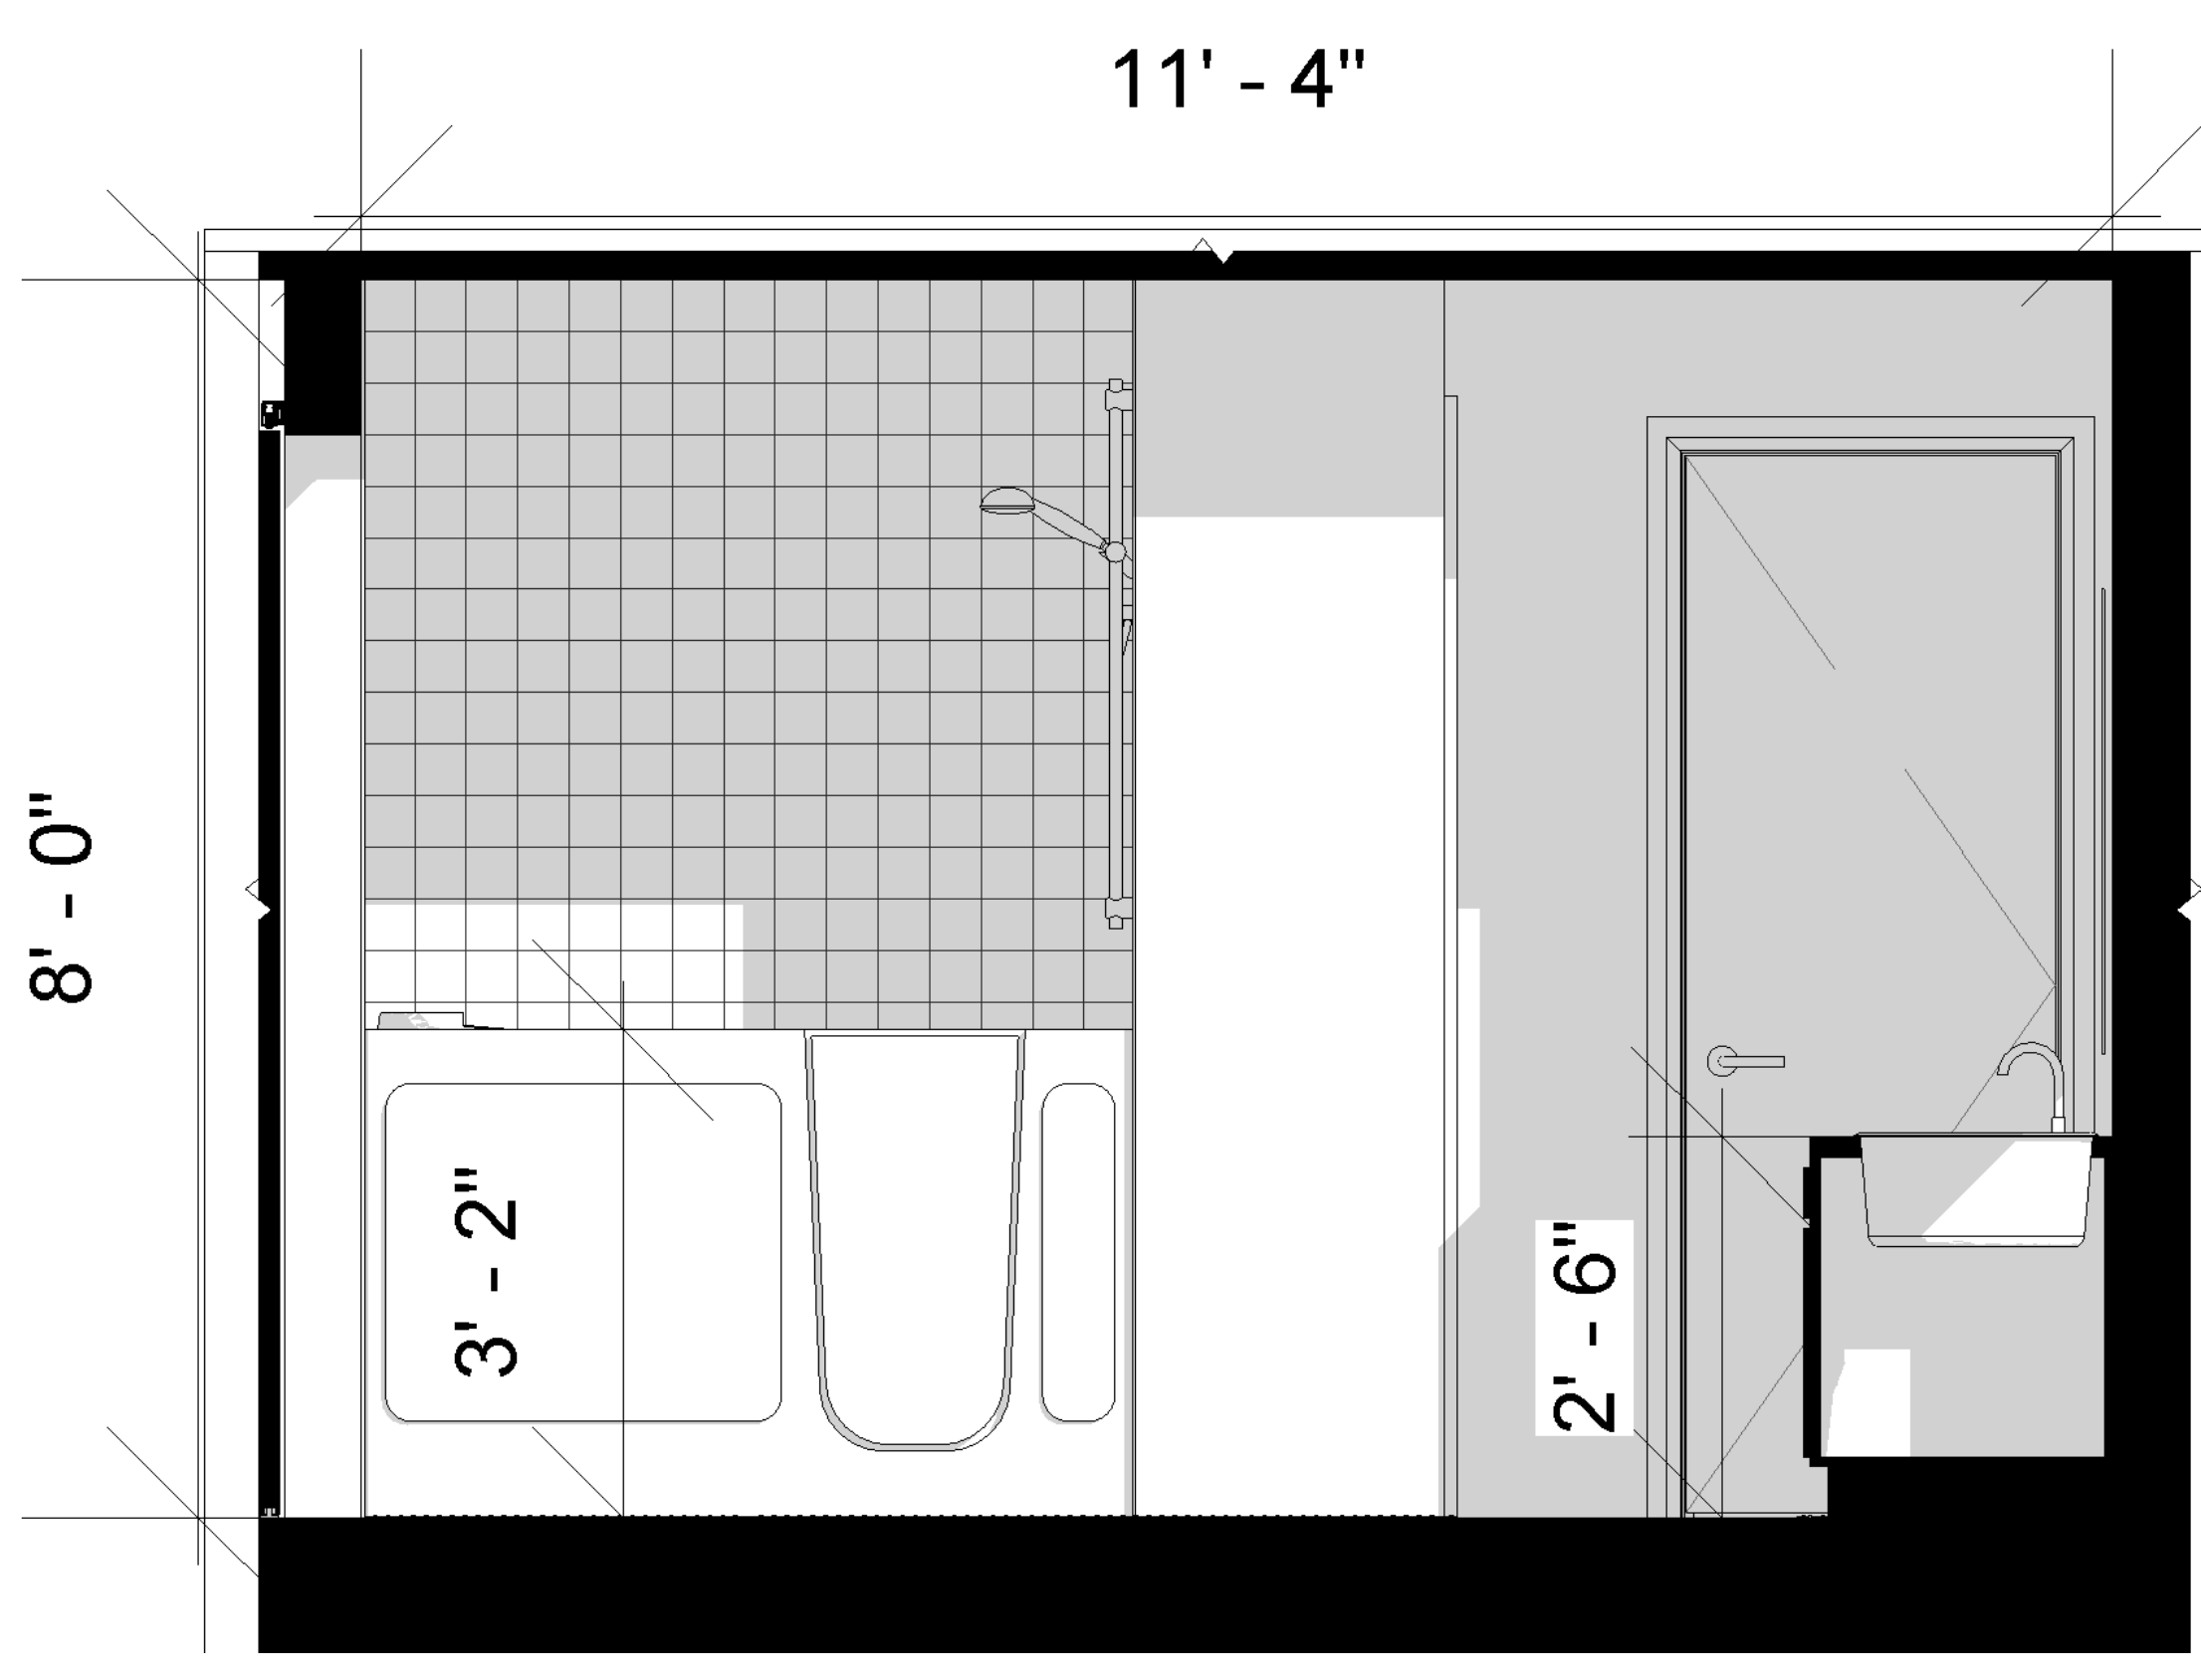
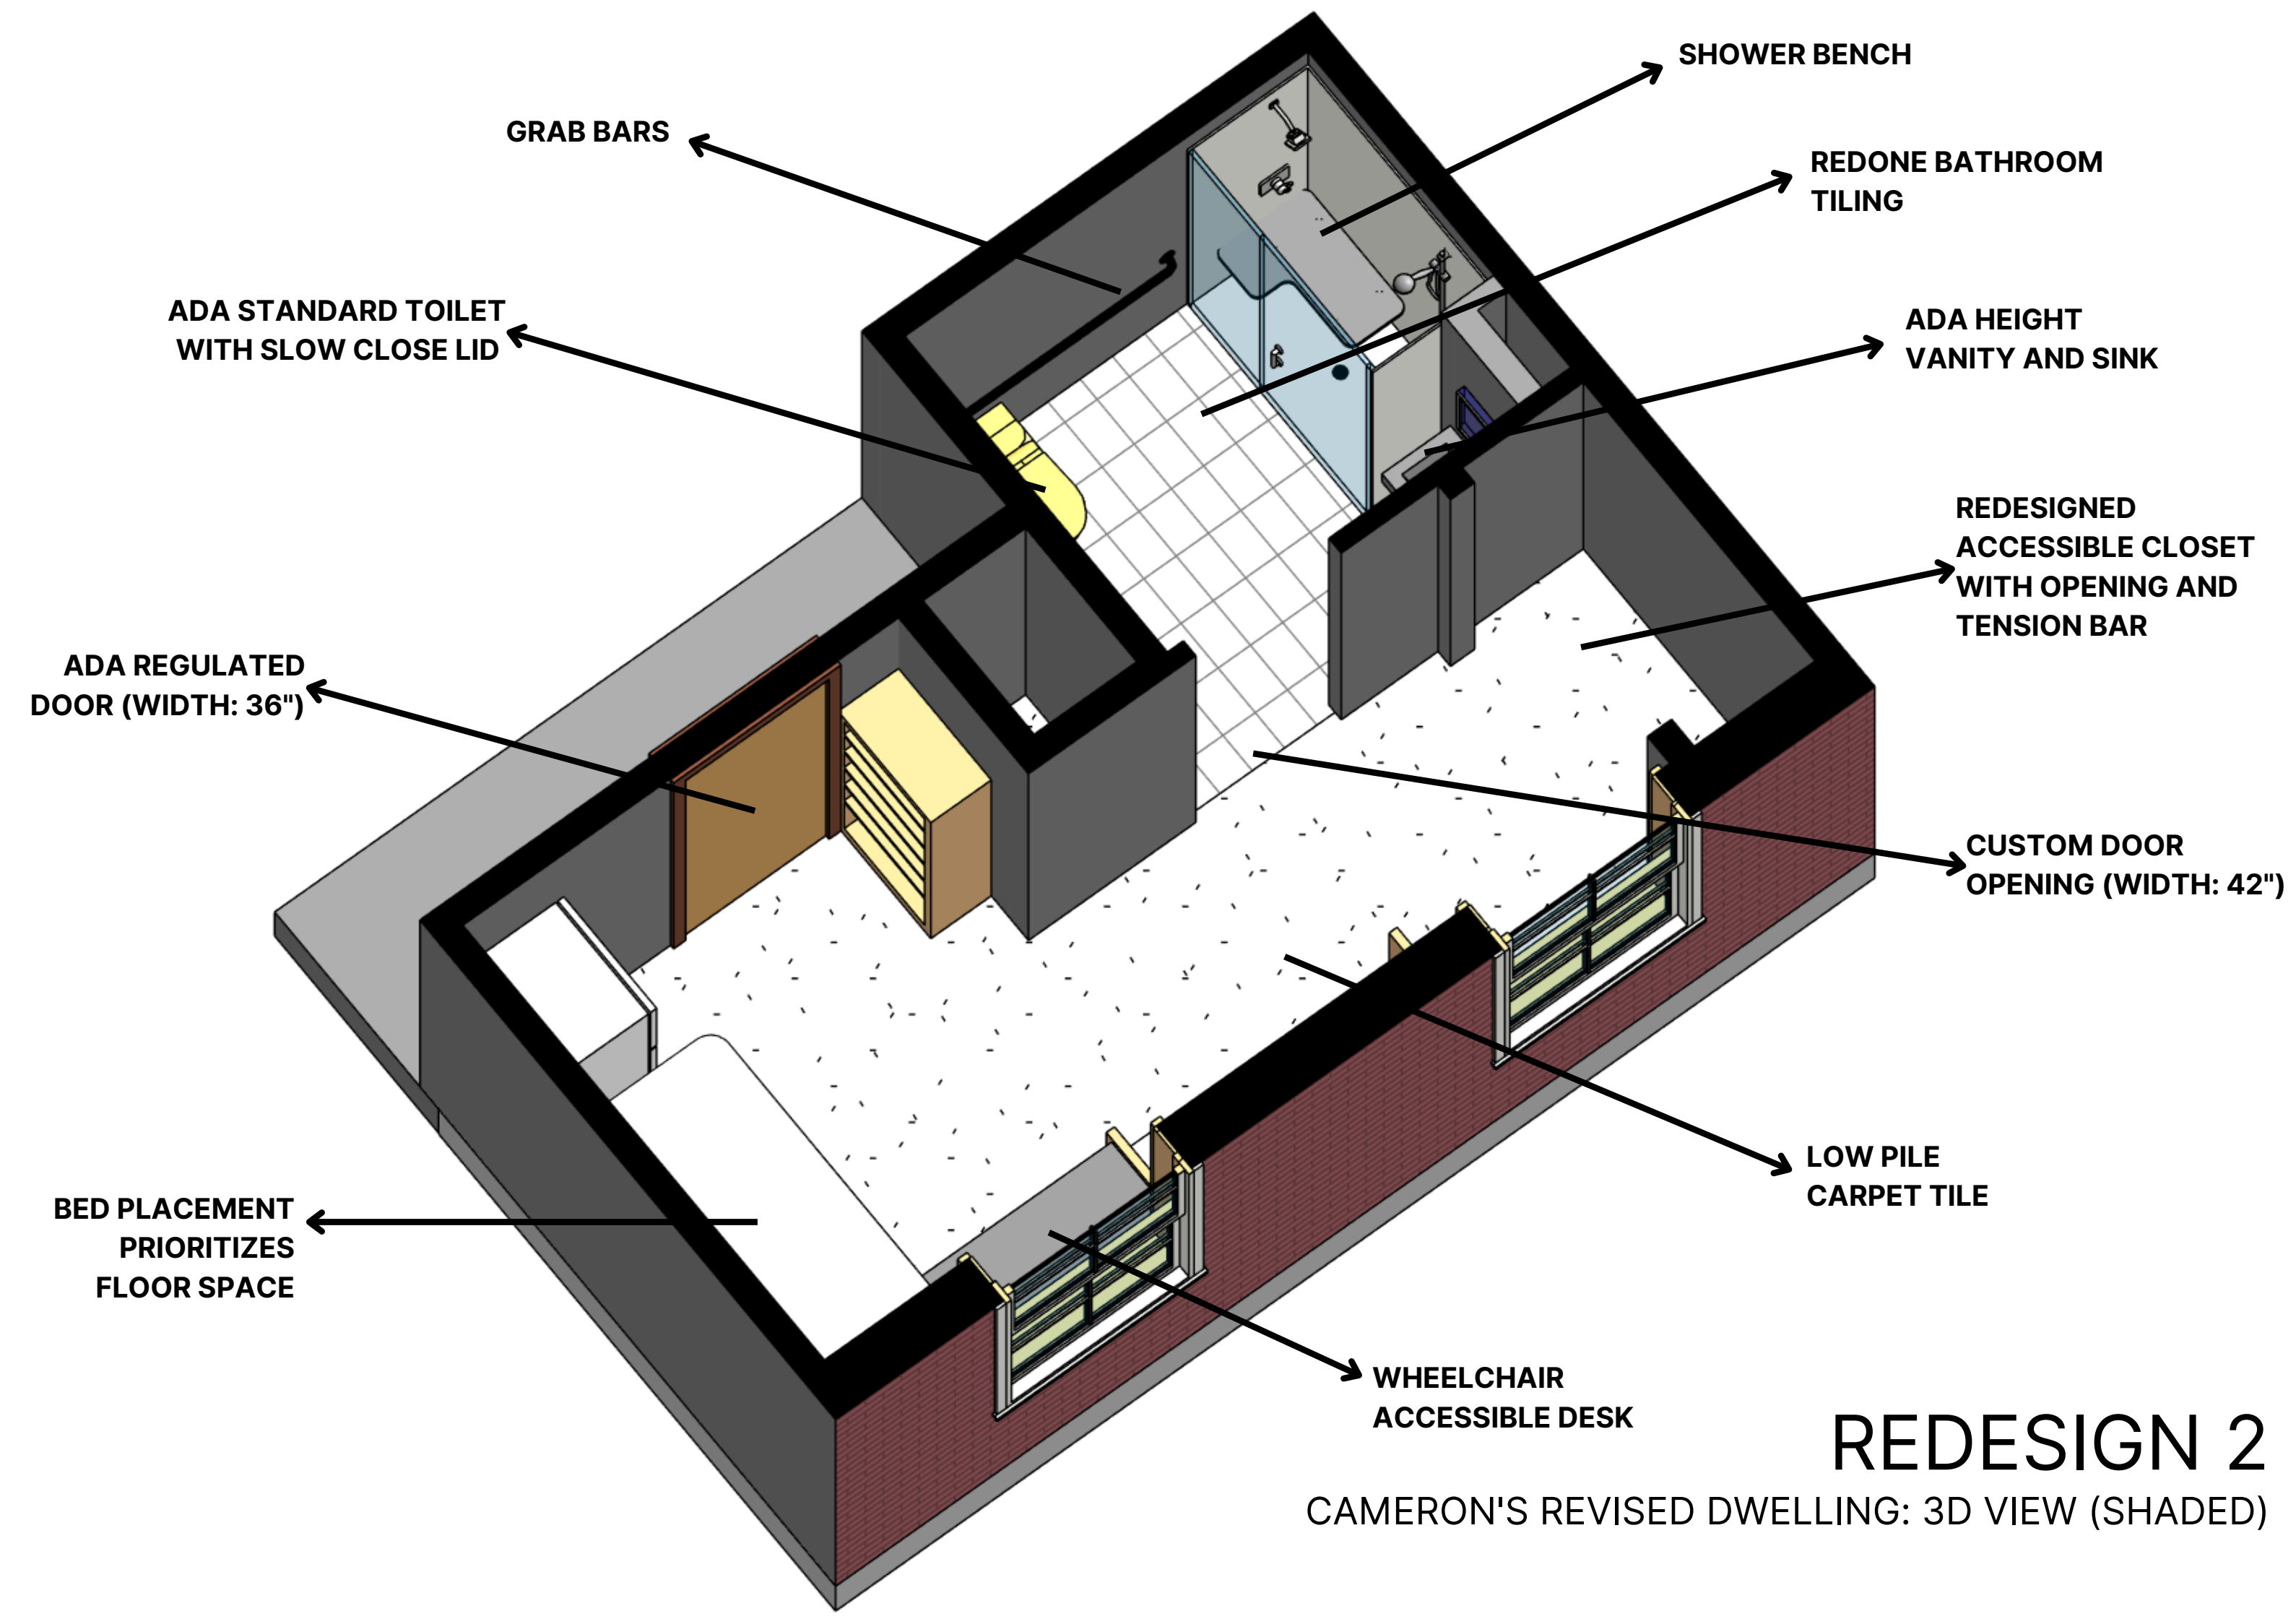
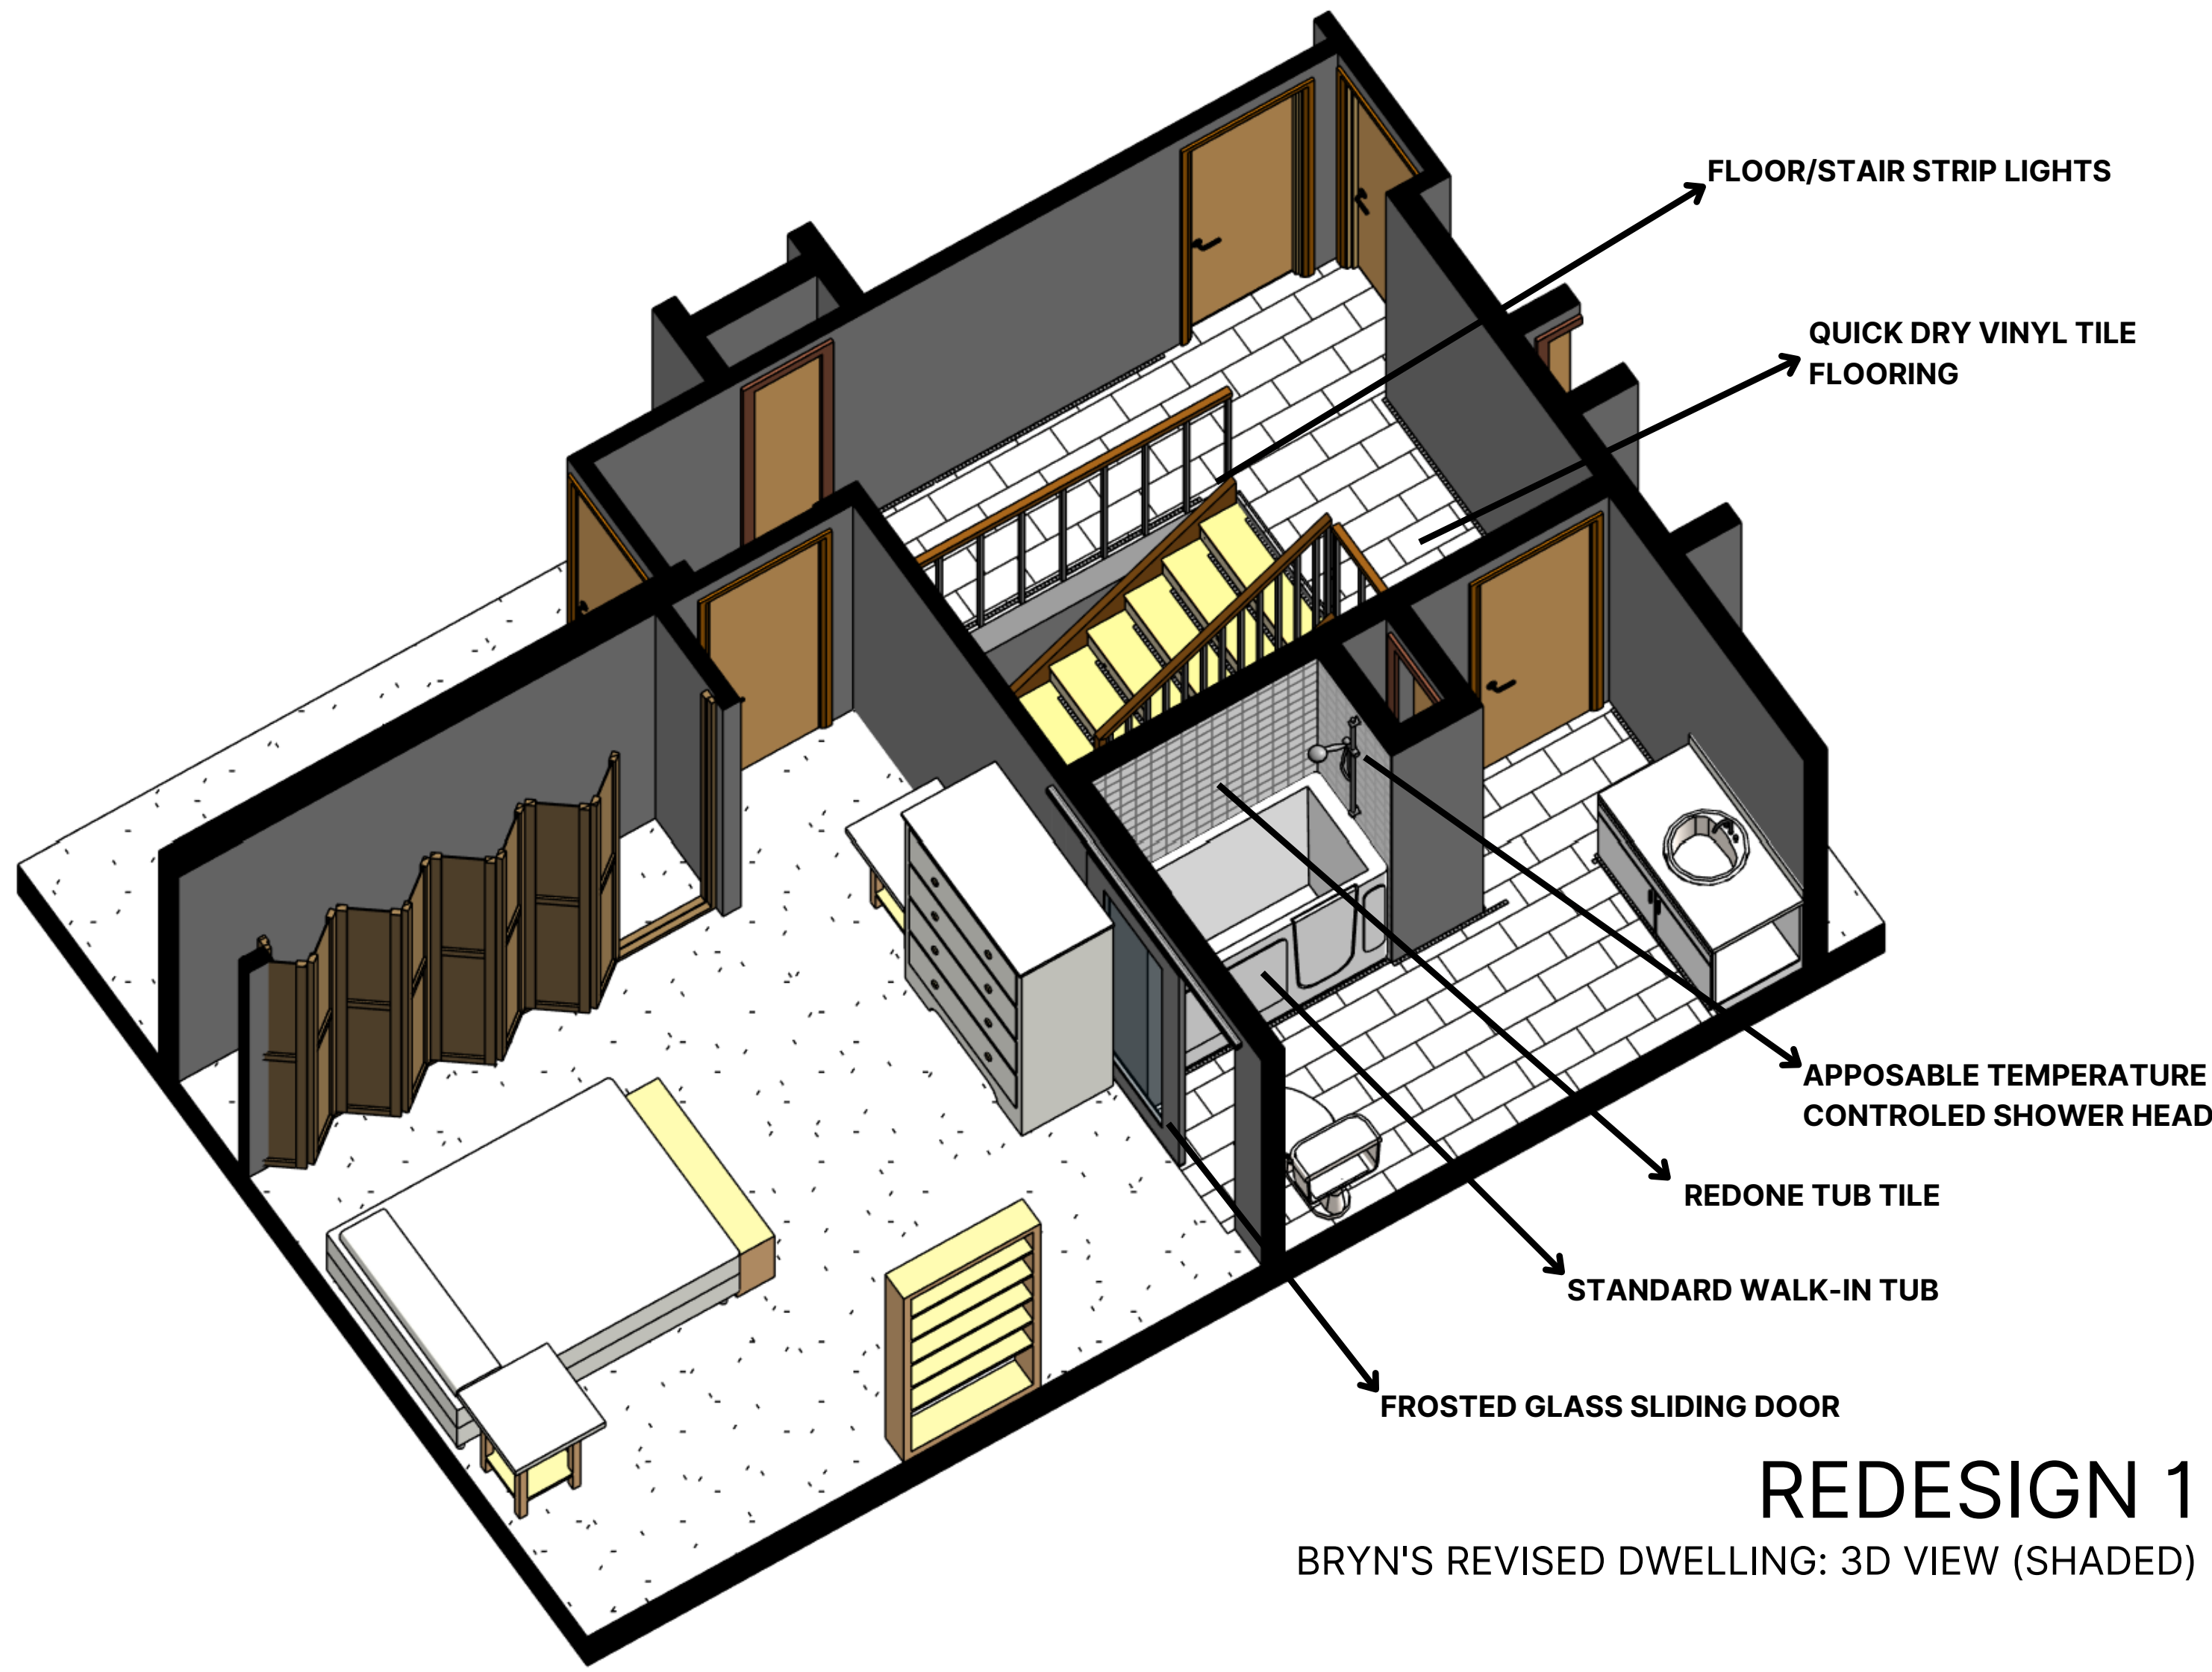
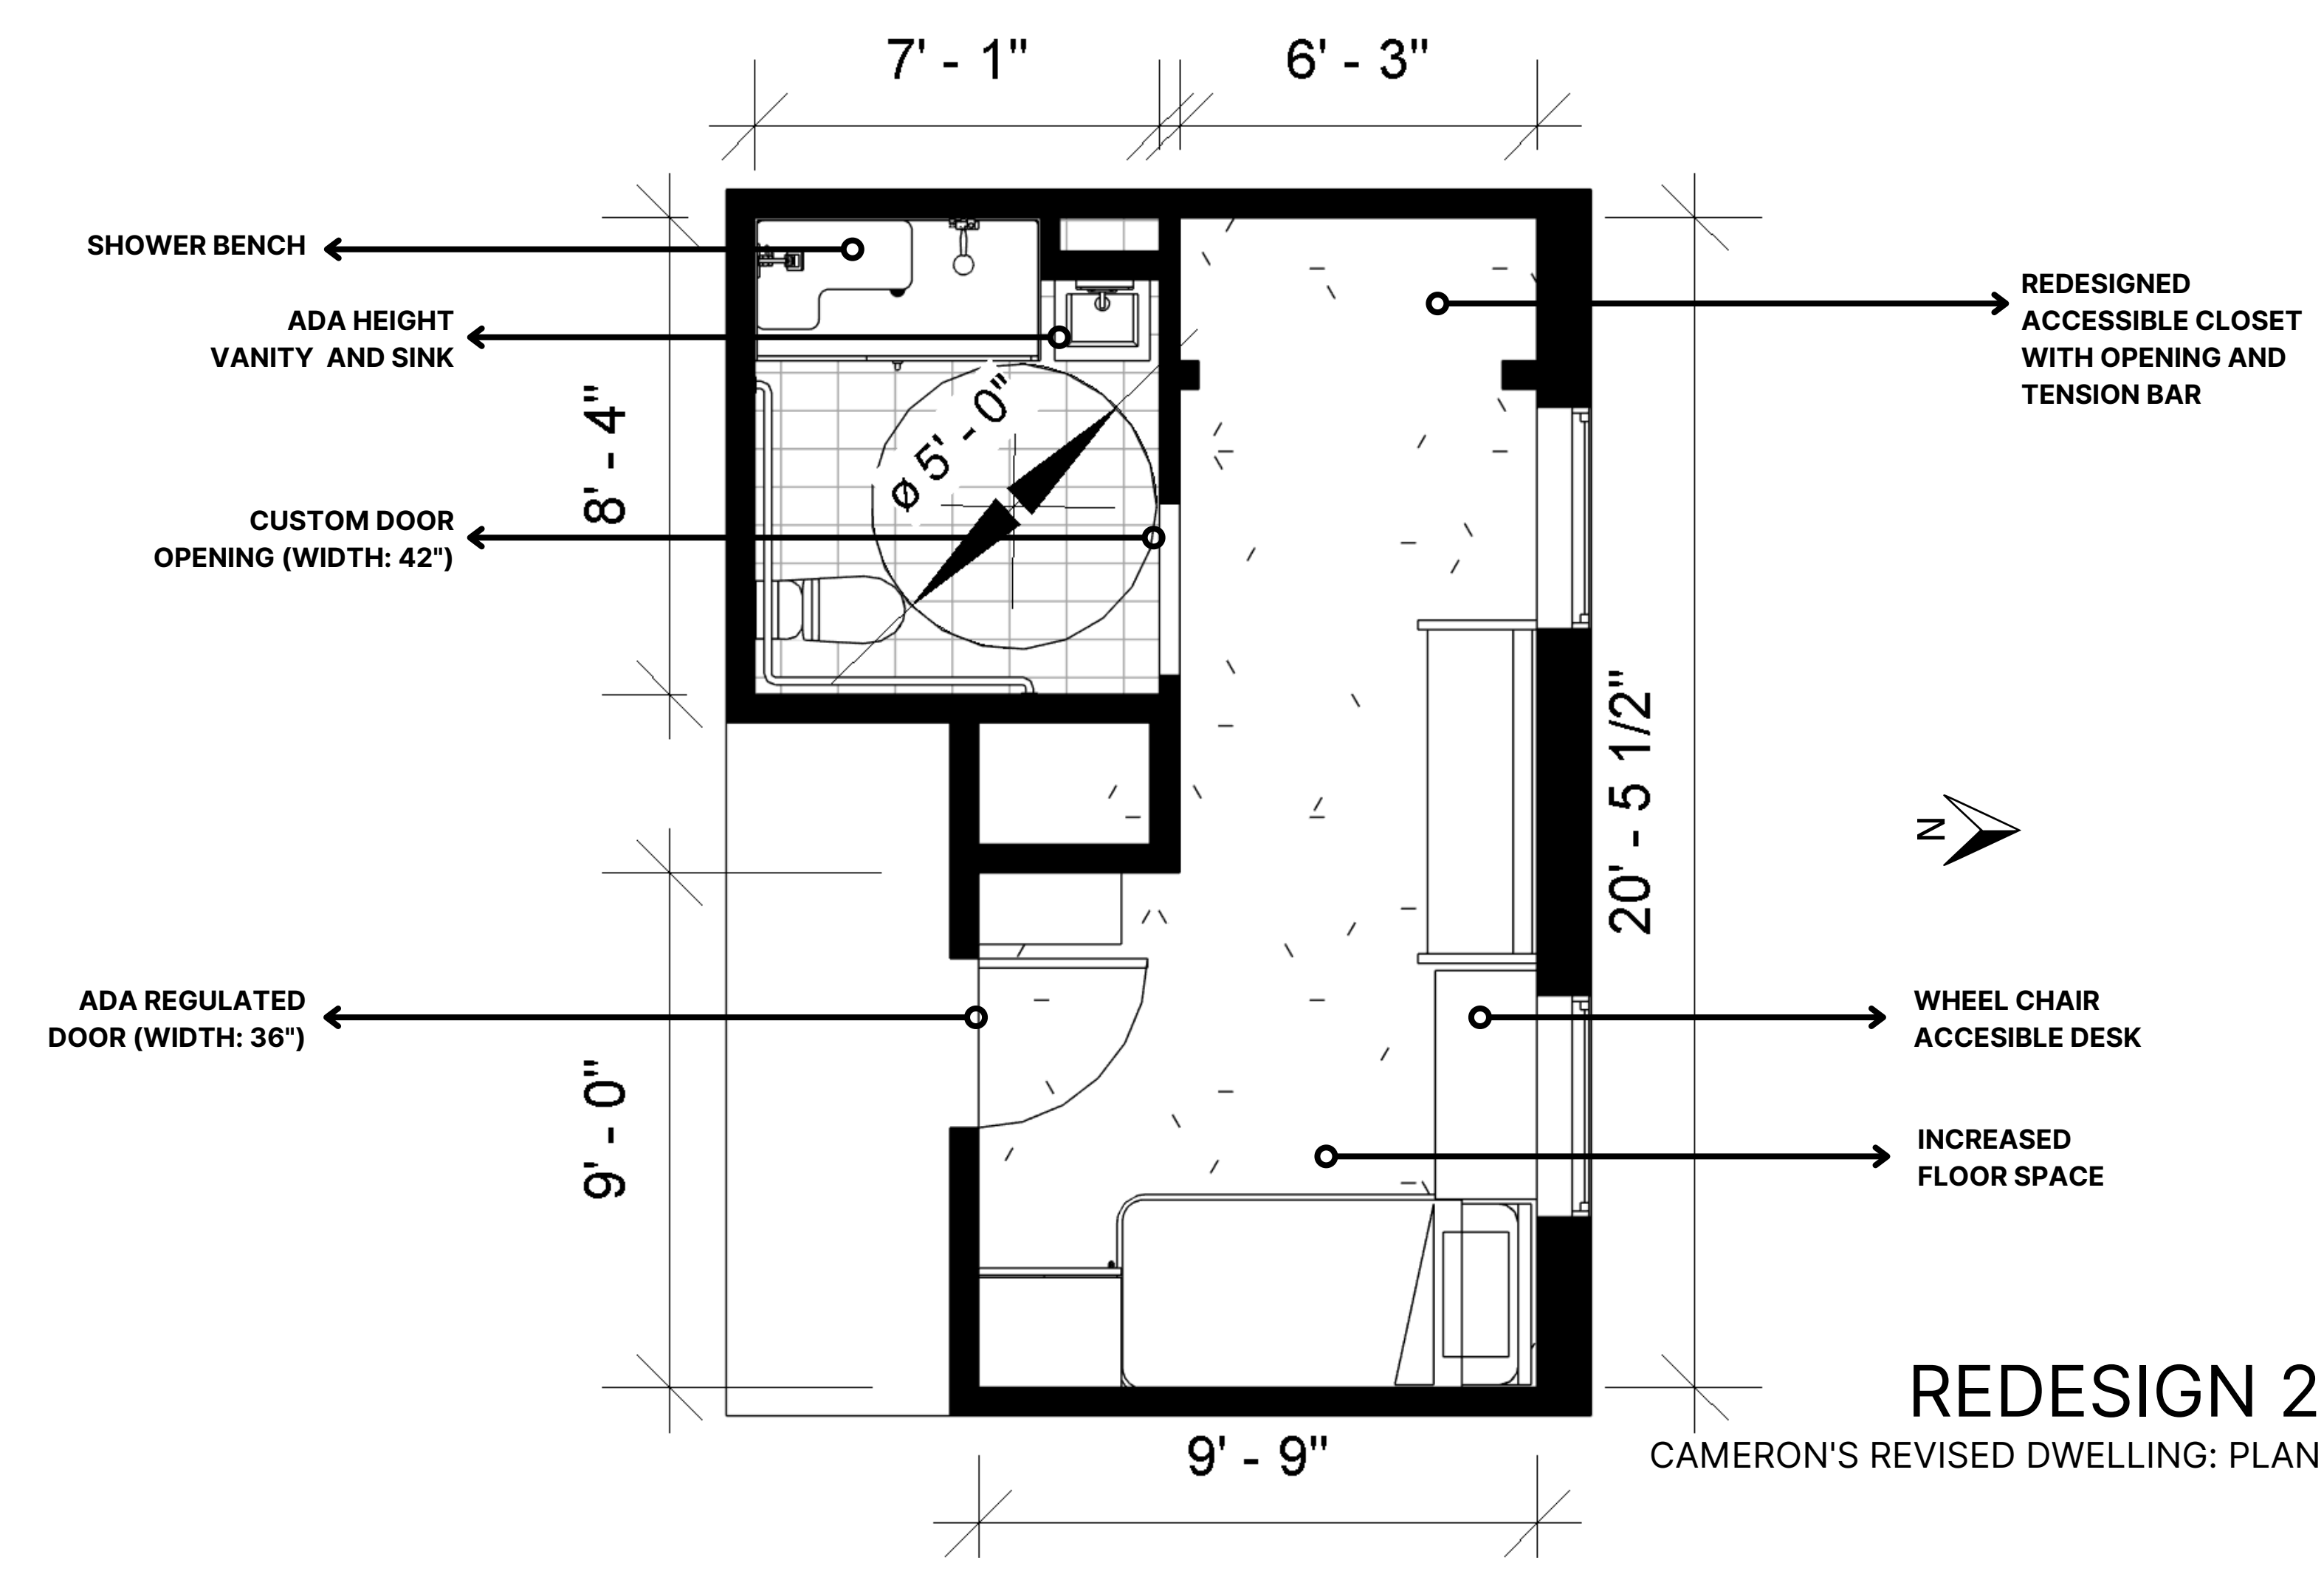



DOMESTIC RENOVATIONS

RENOVATED: PRIVATE DWELLINGS

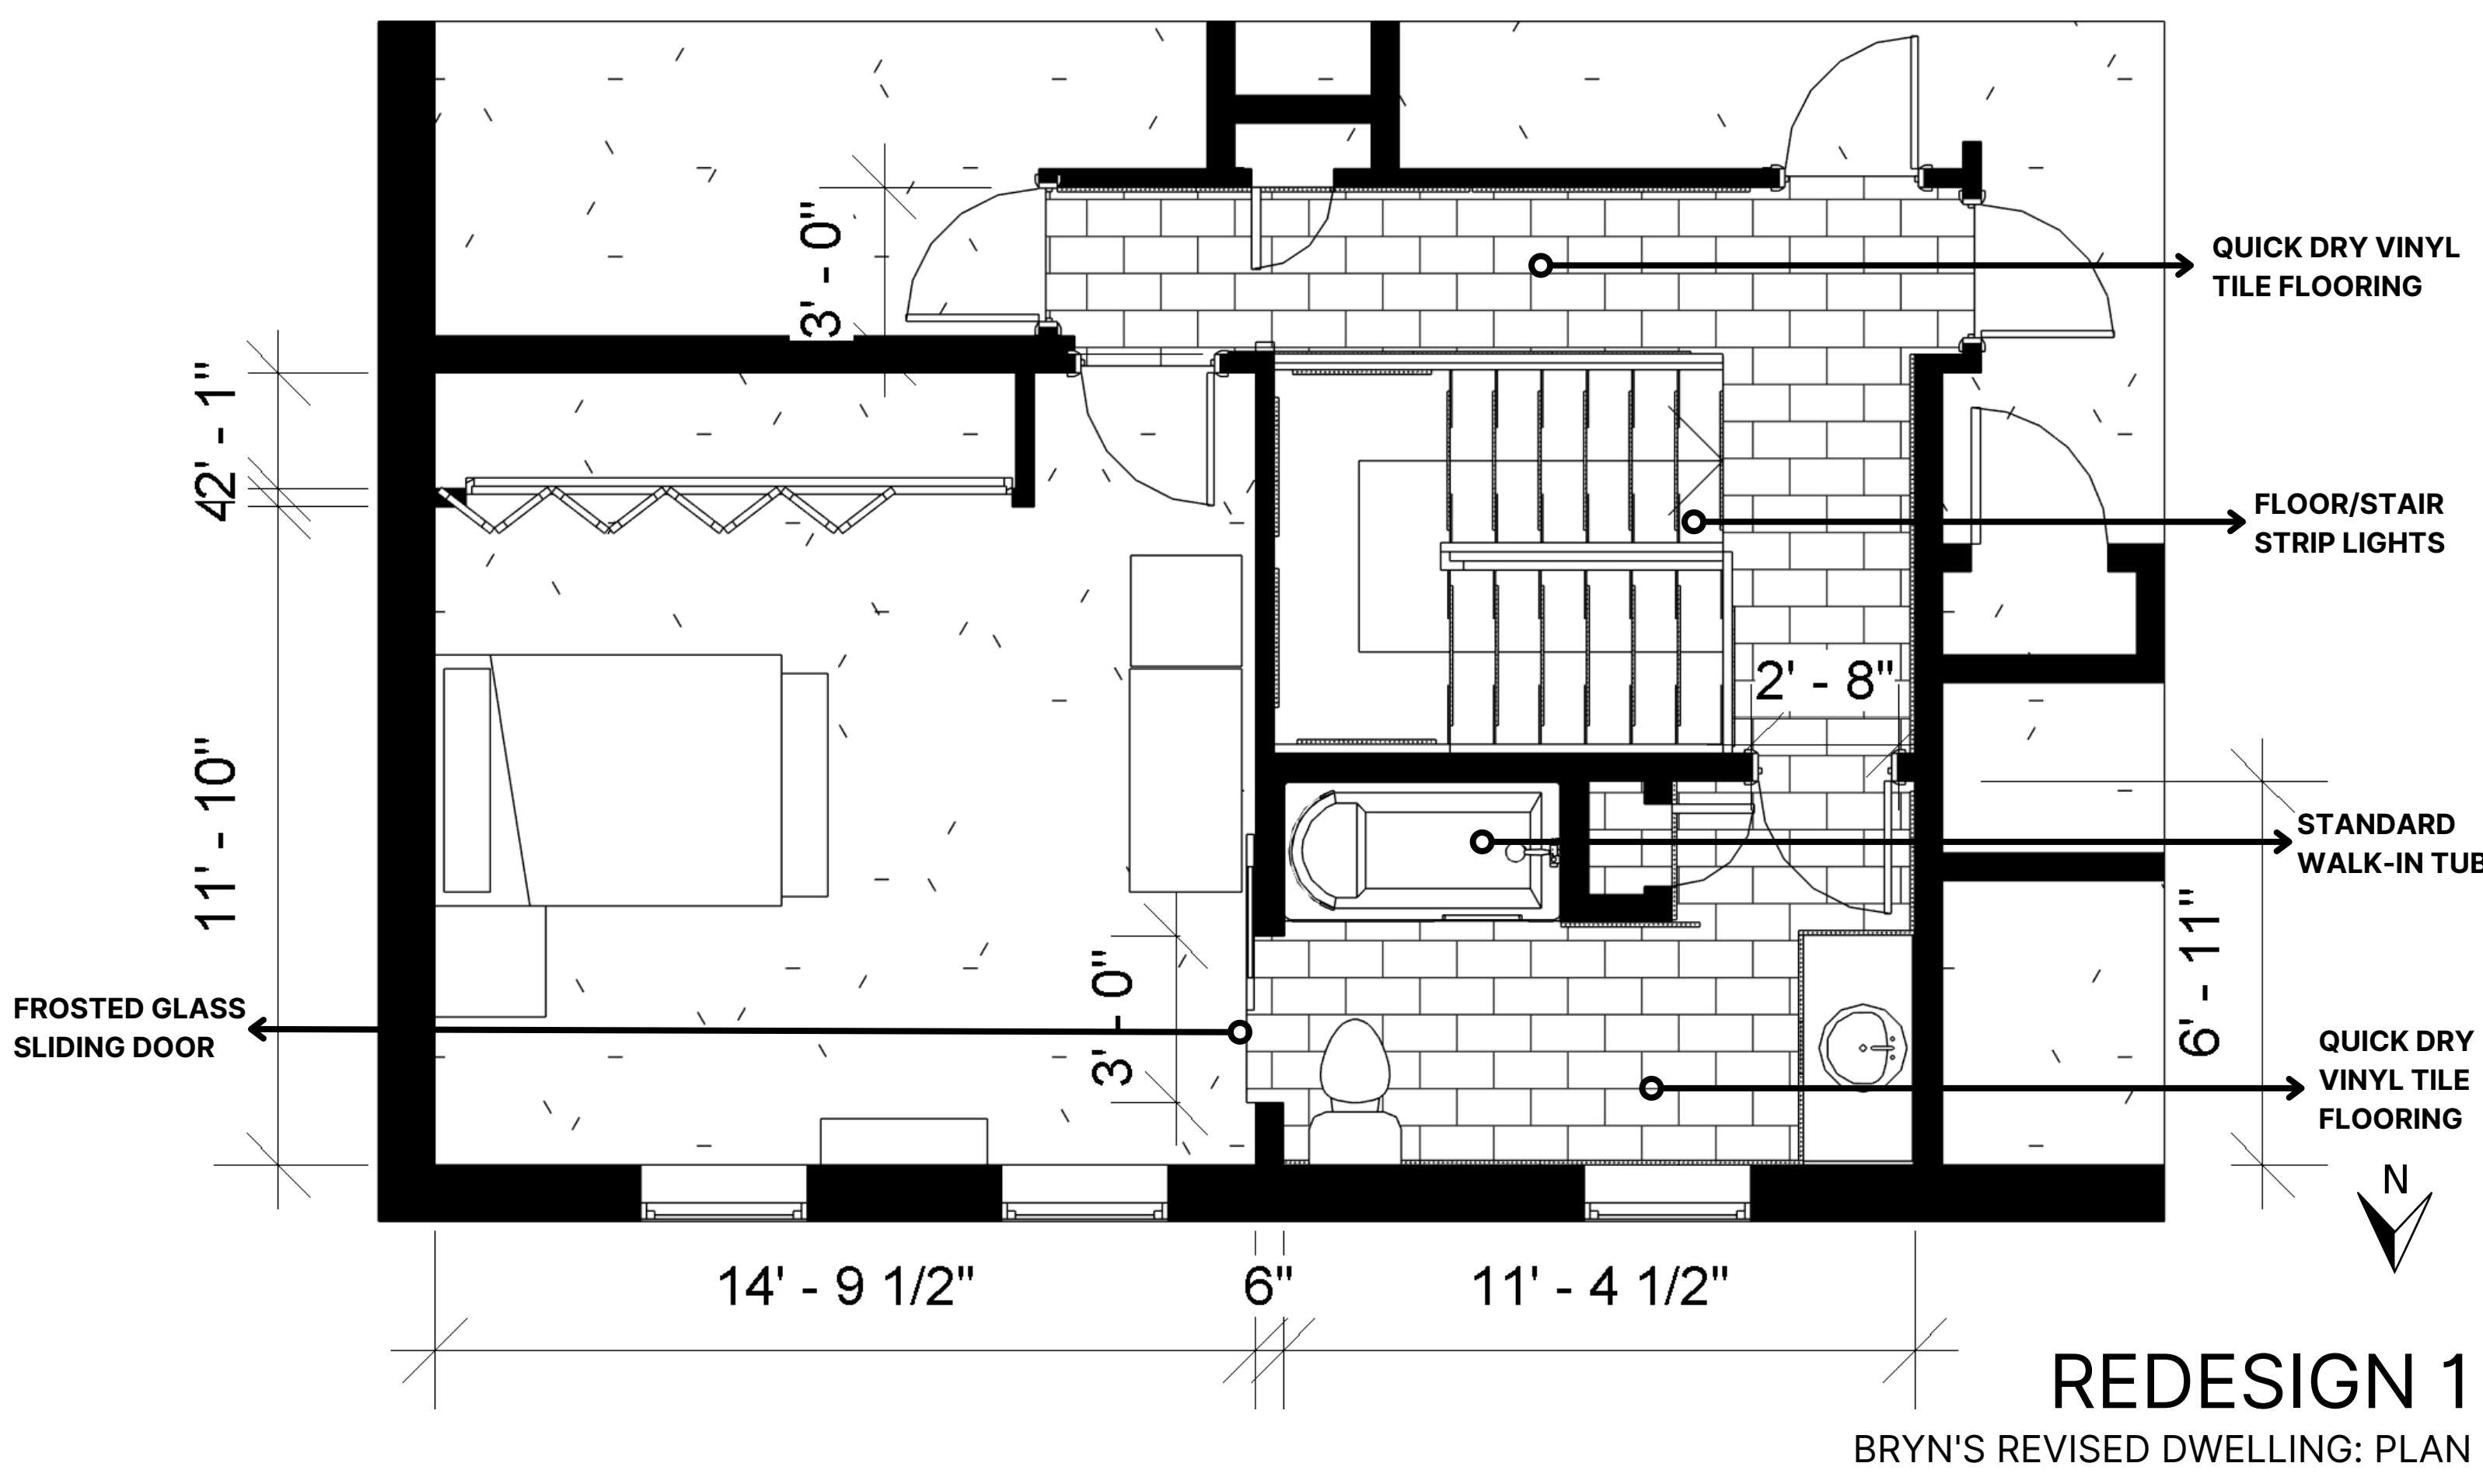


THE OLIVER


RENOVATED: UNITS AND PLANS

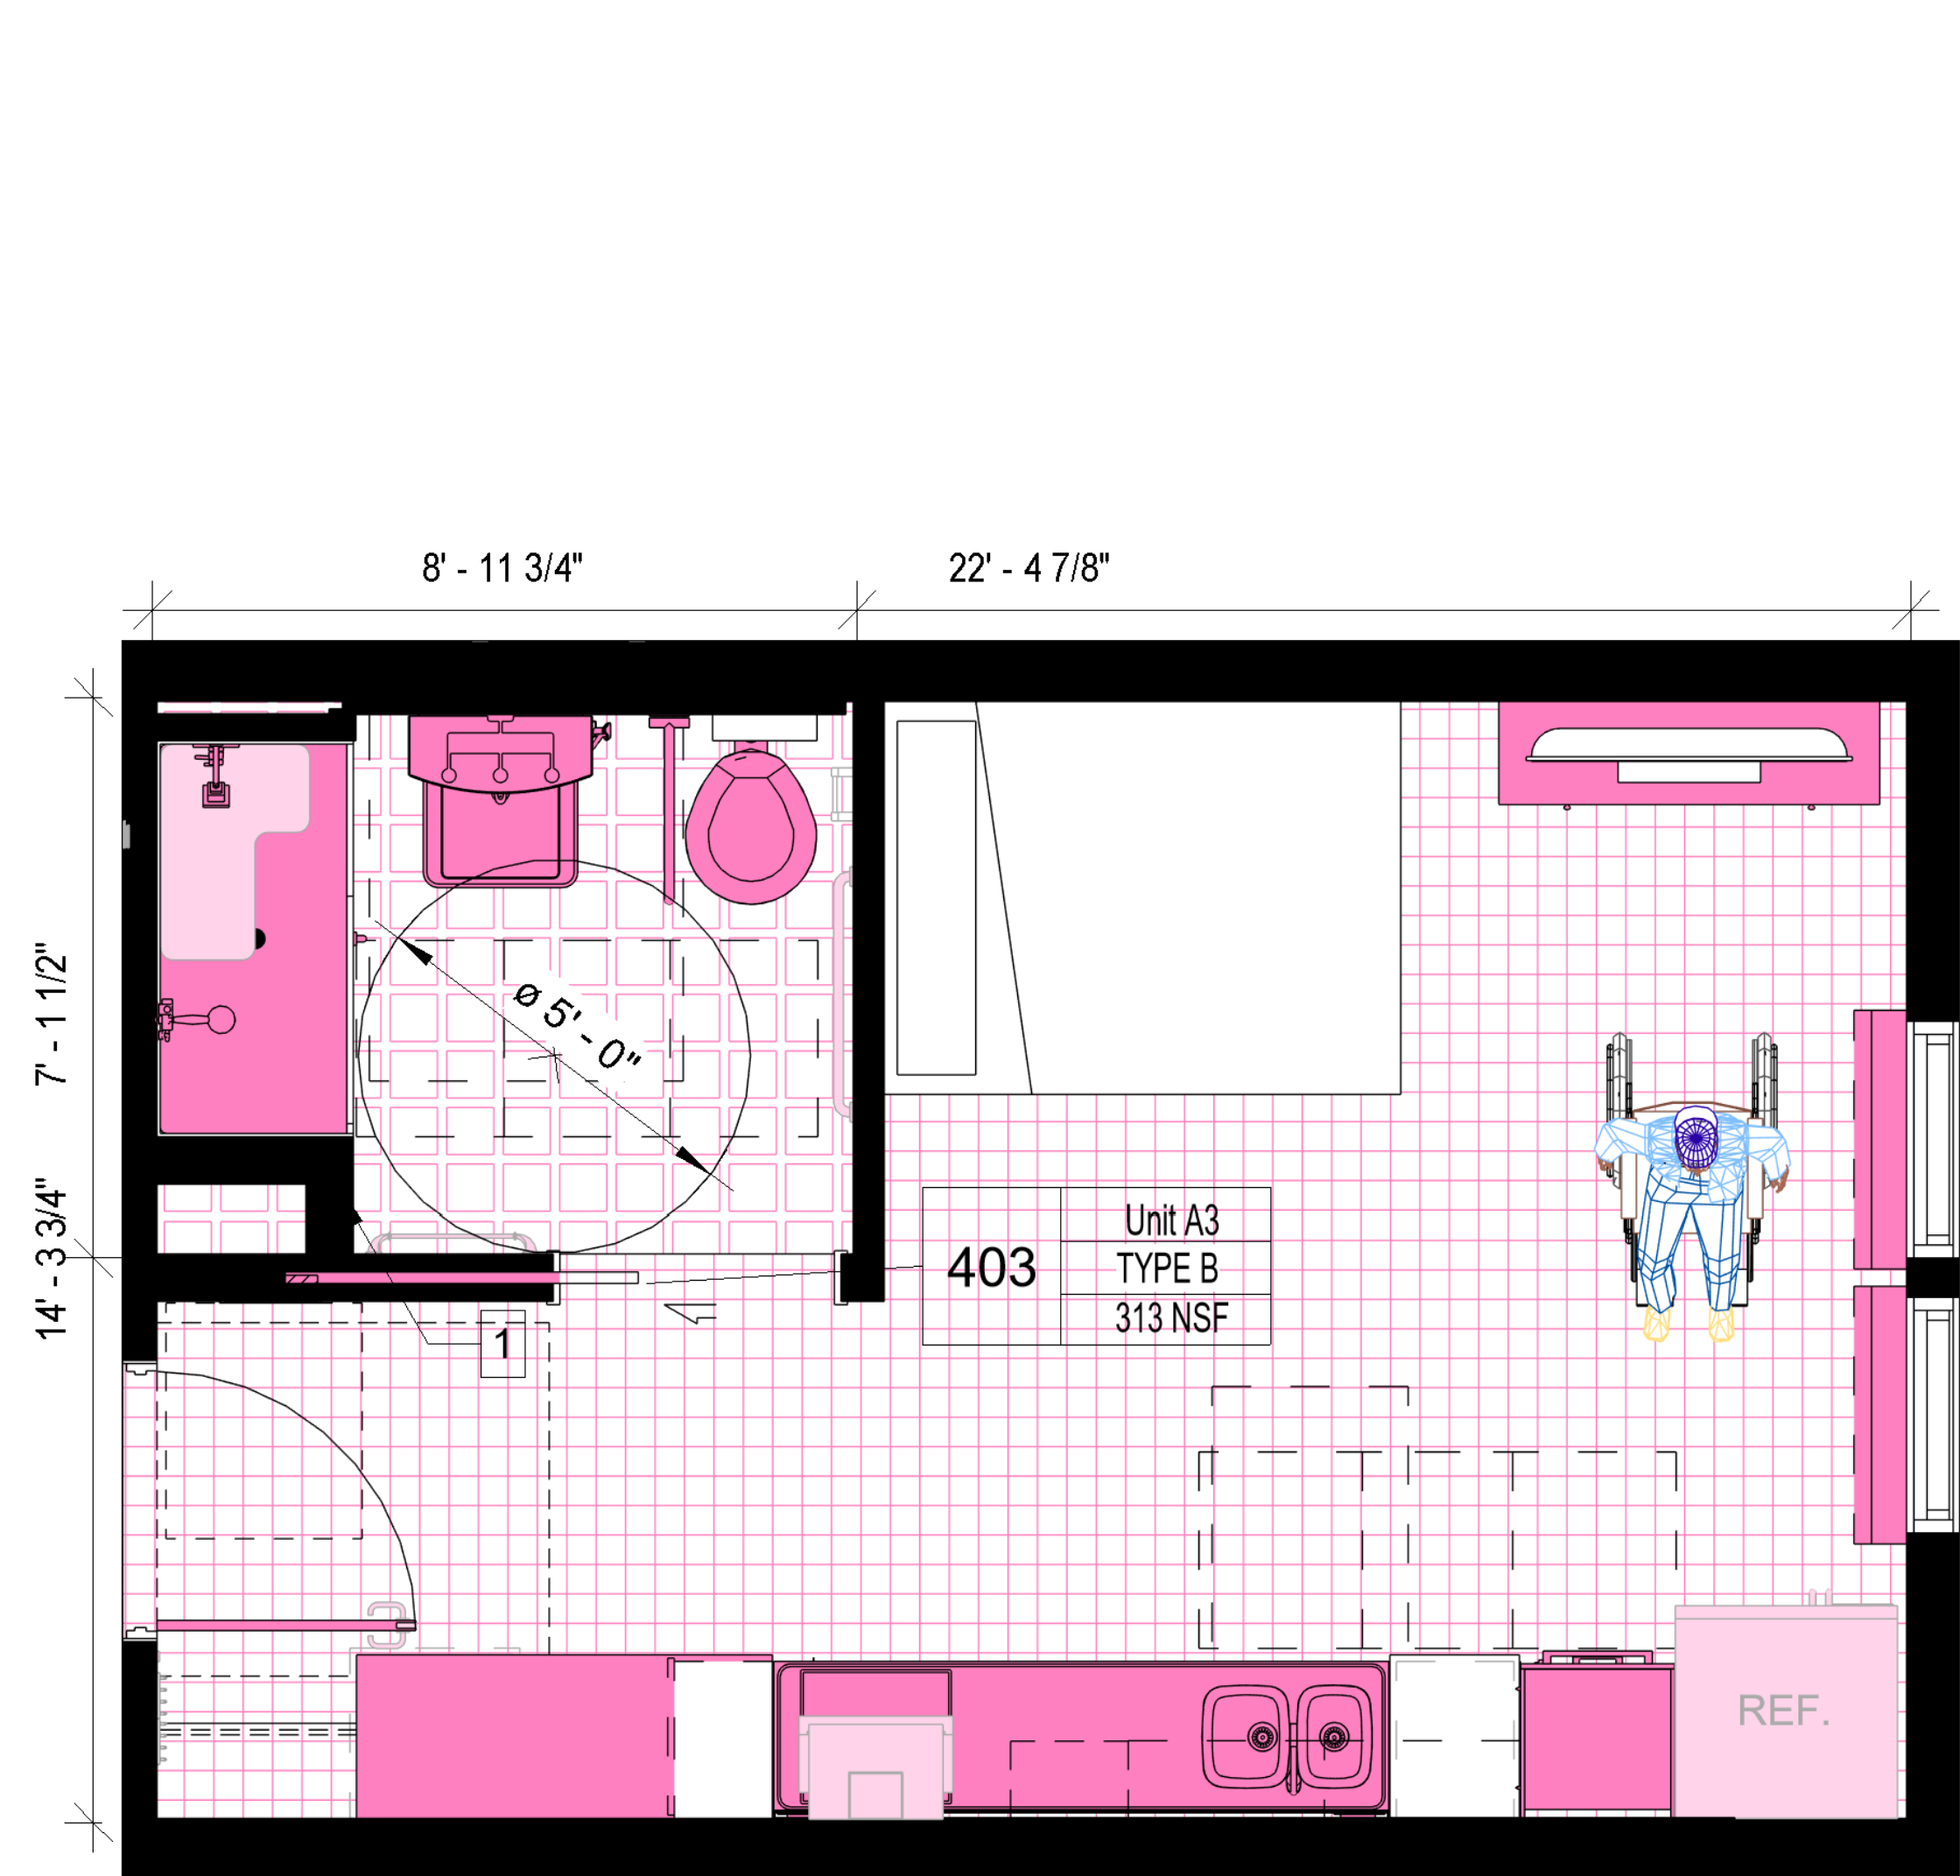


STUDIO: A3

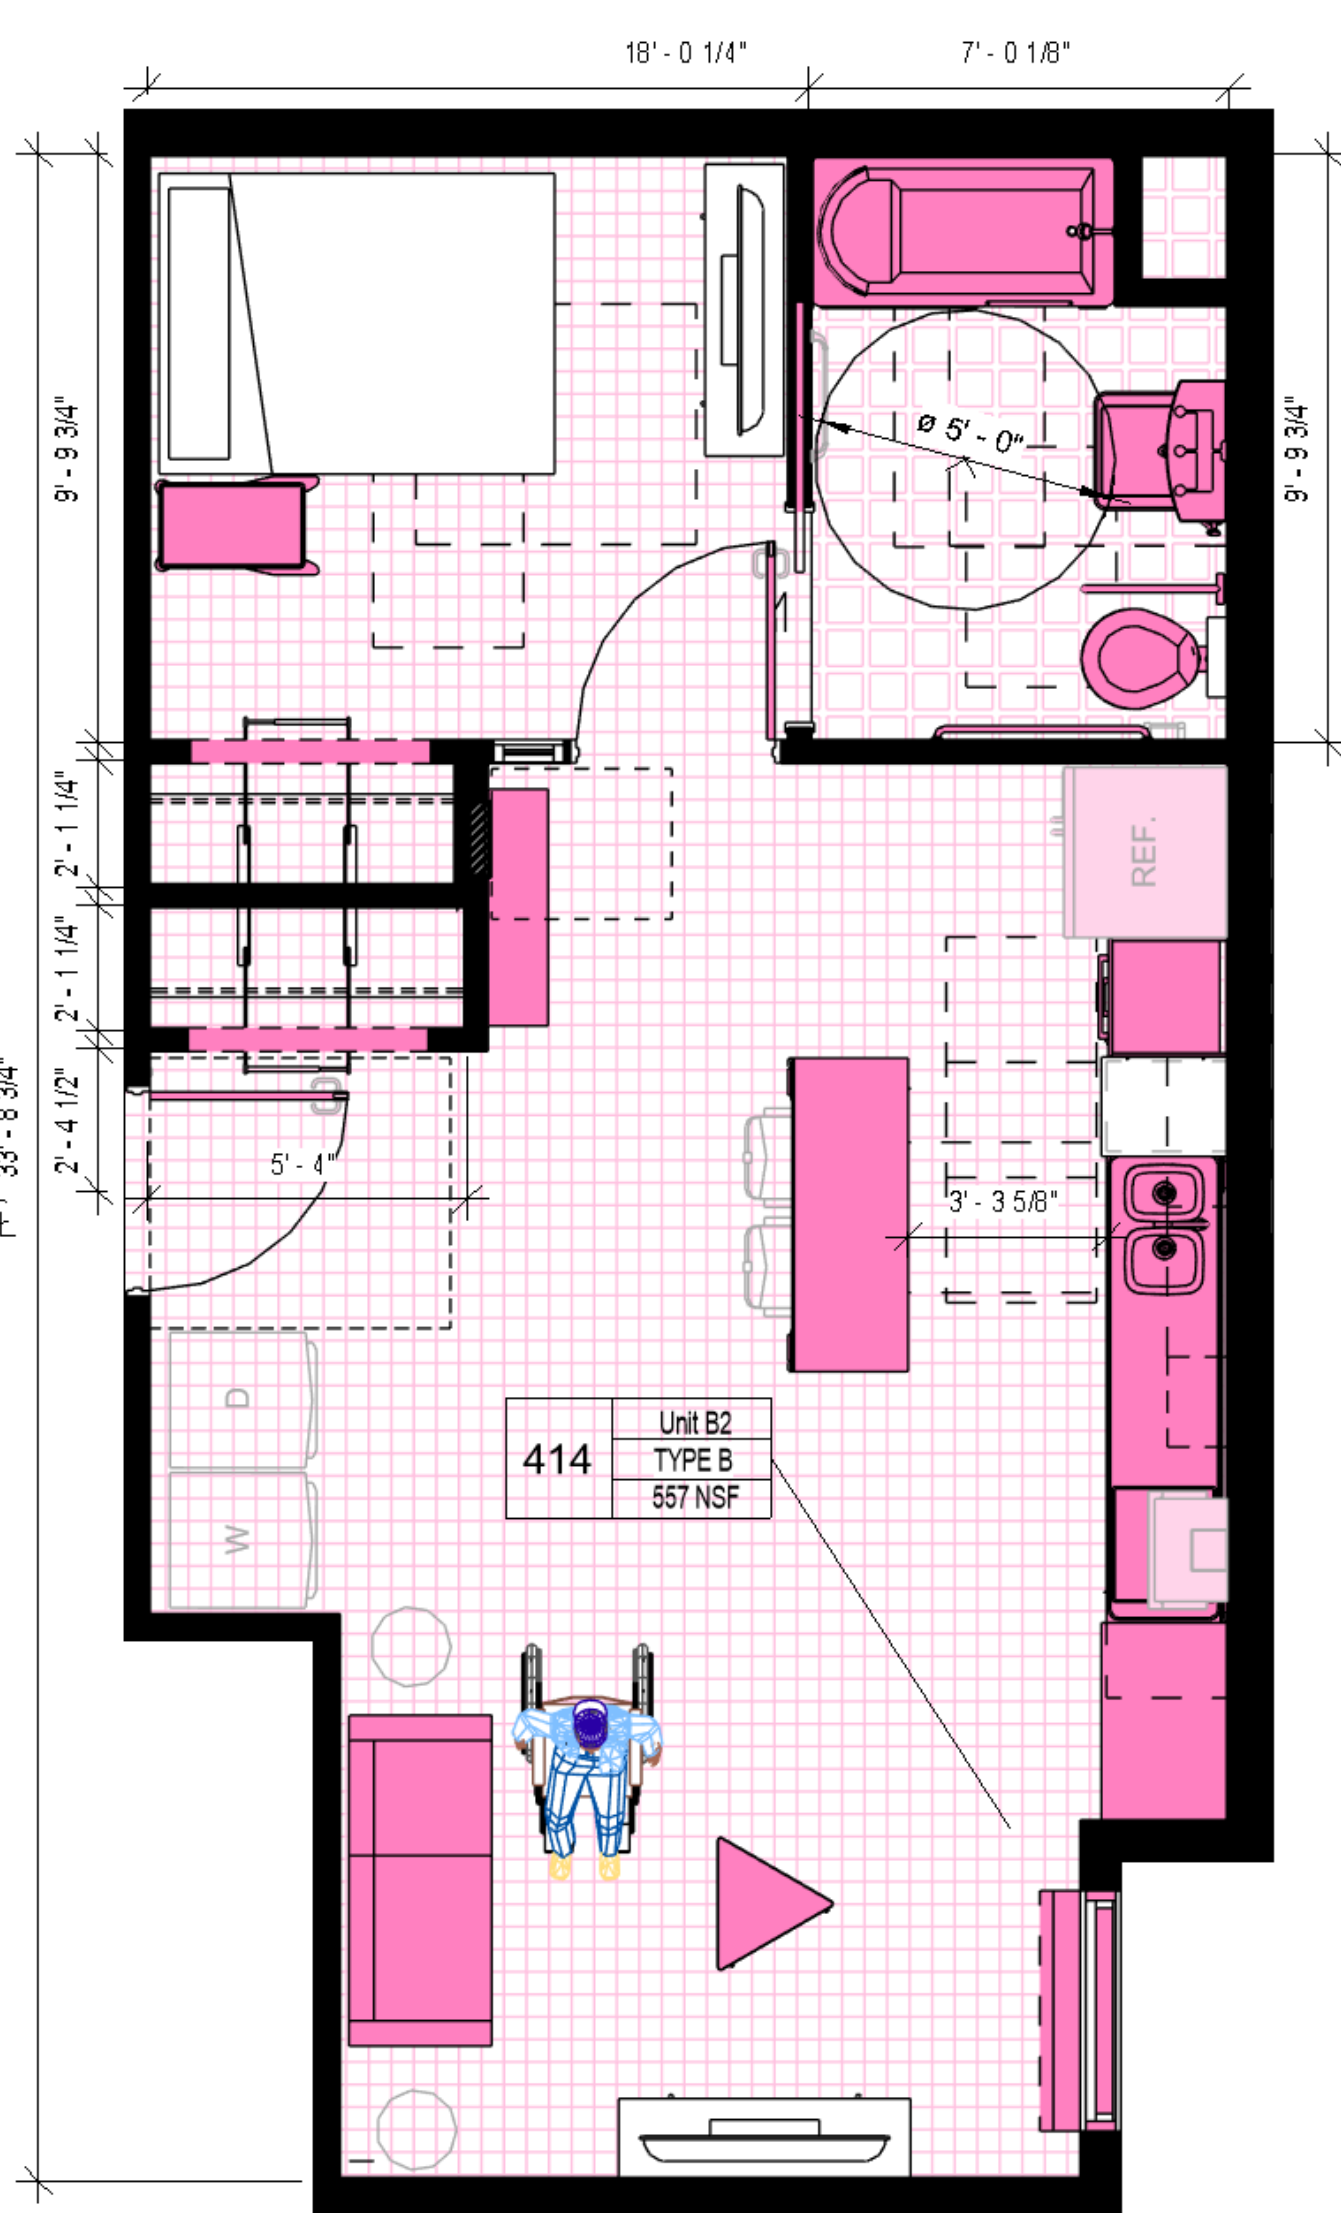

1 BEDROOM: B2

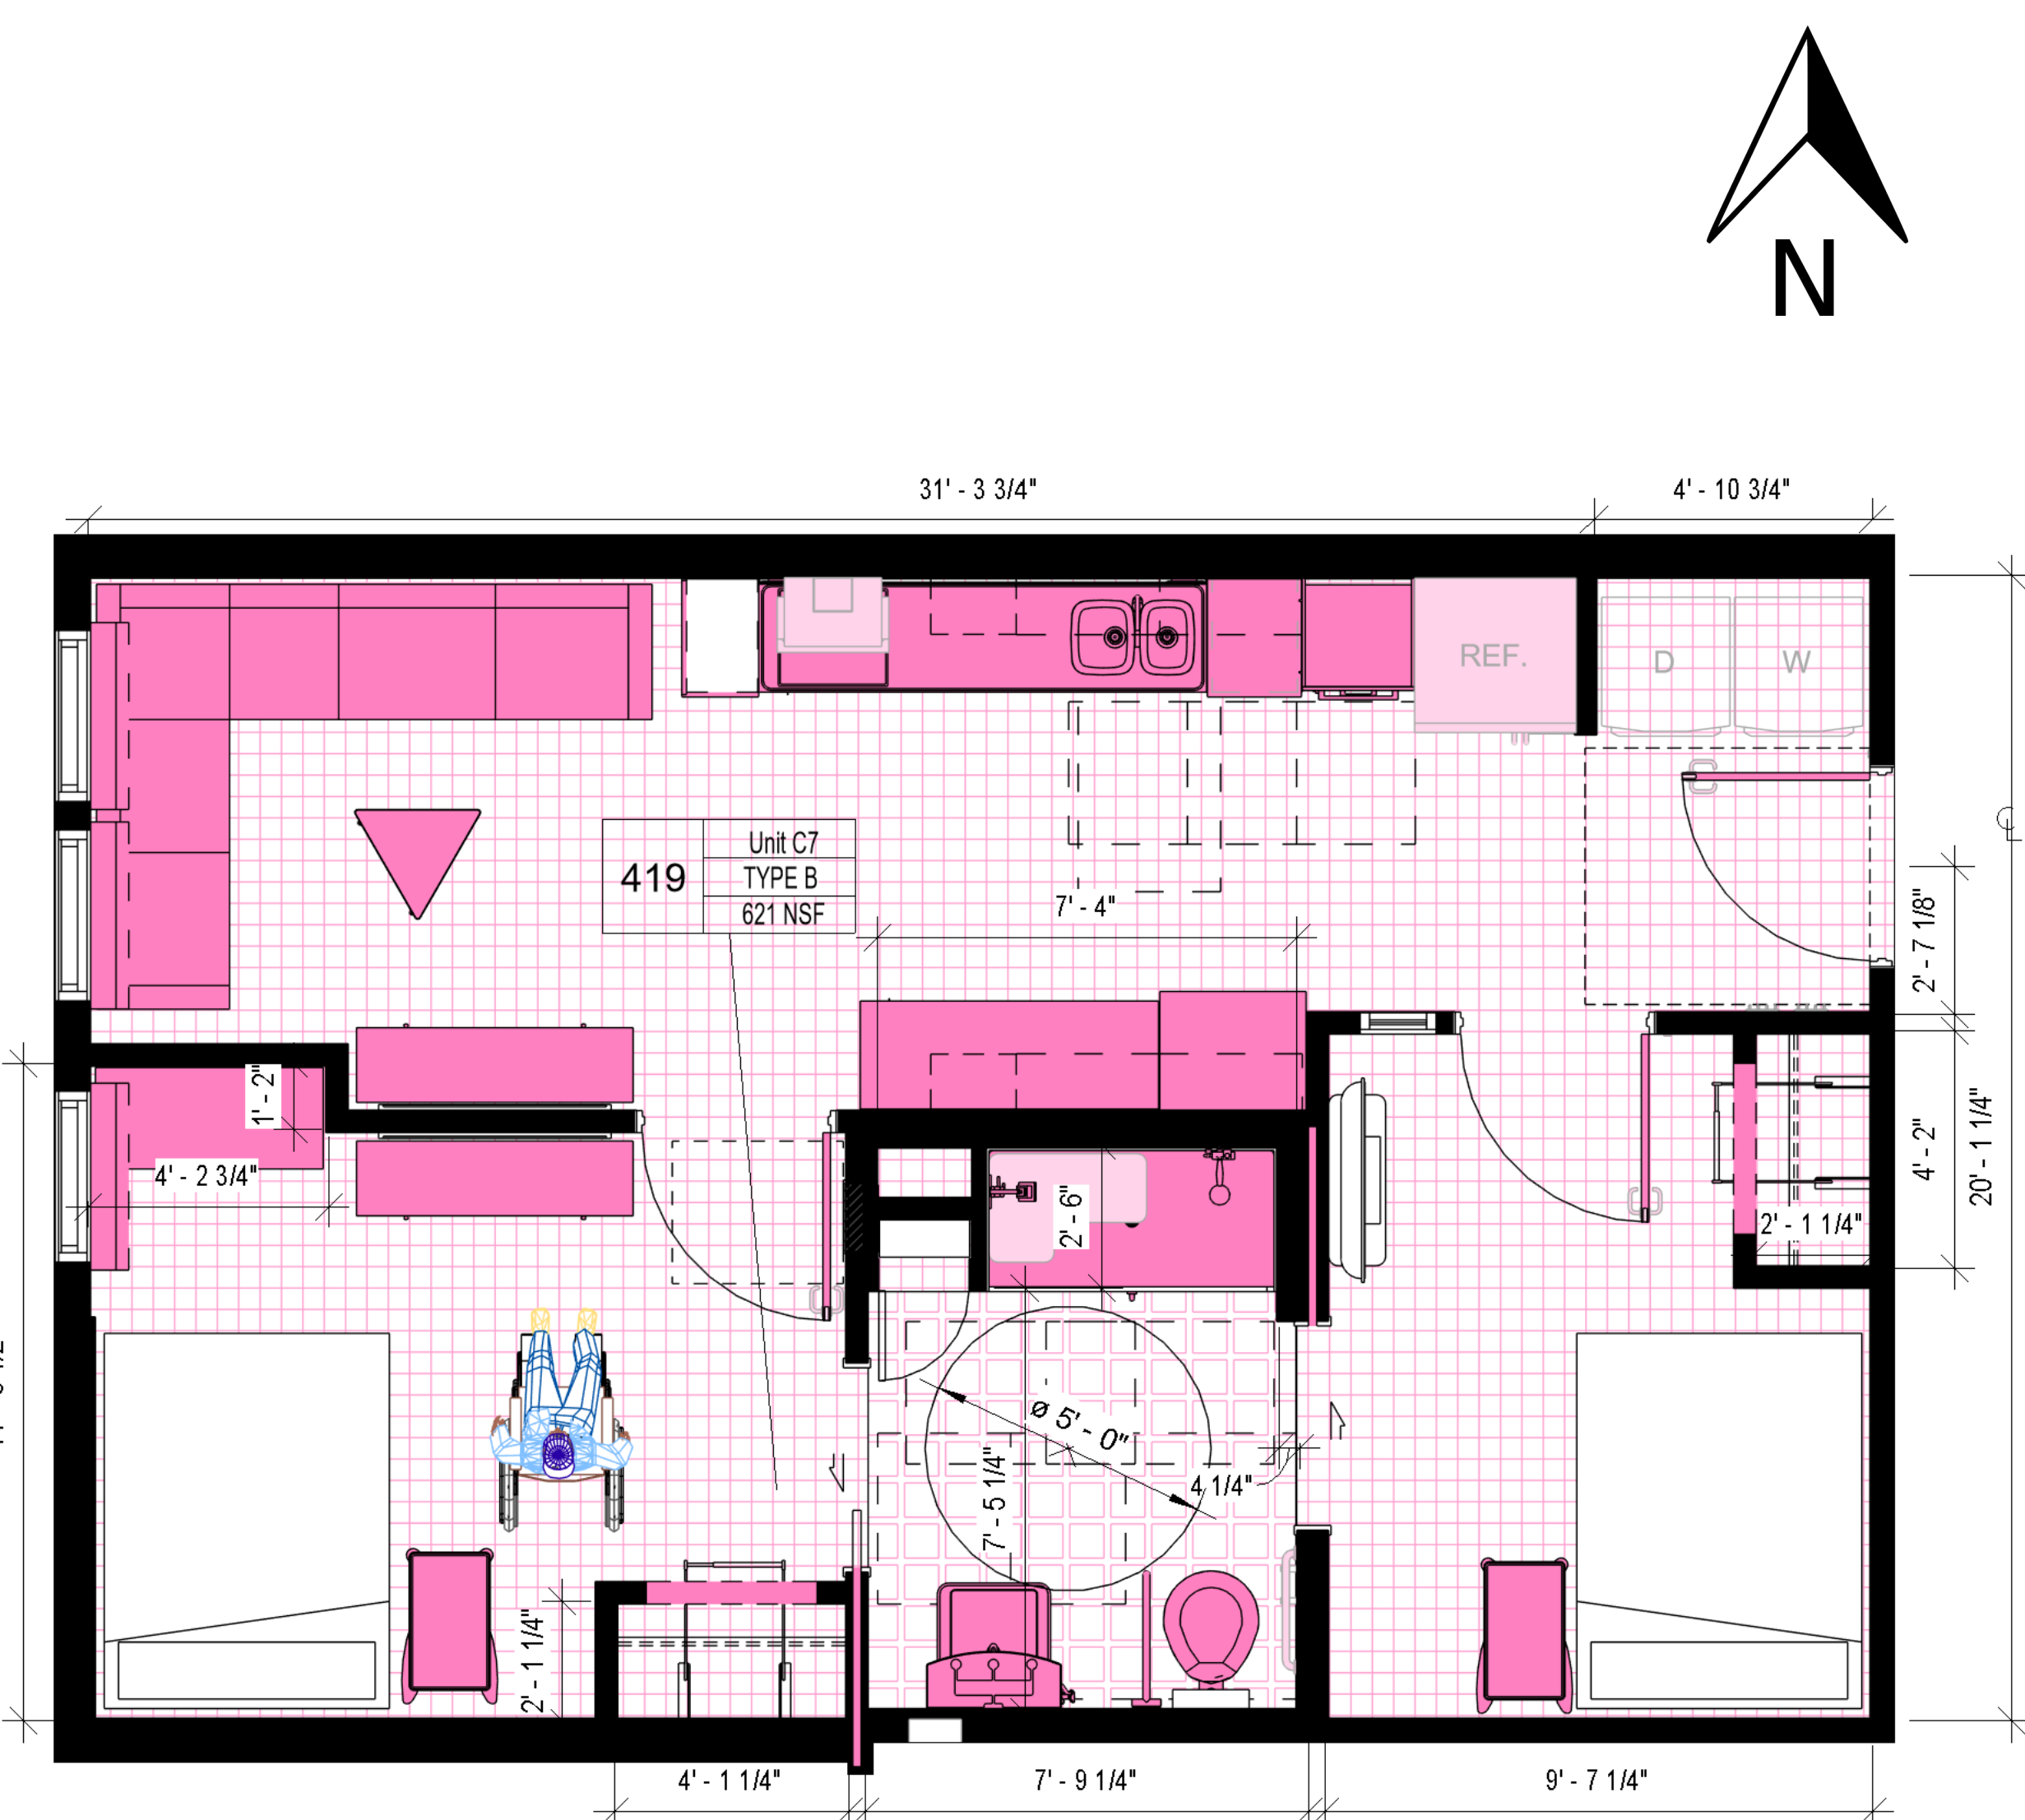


2 BEDROOM: C7

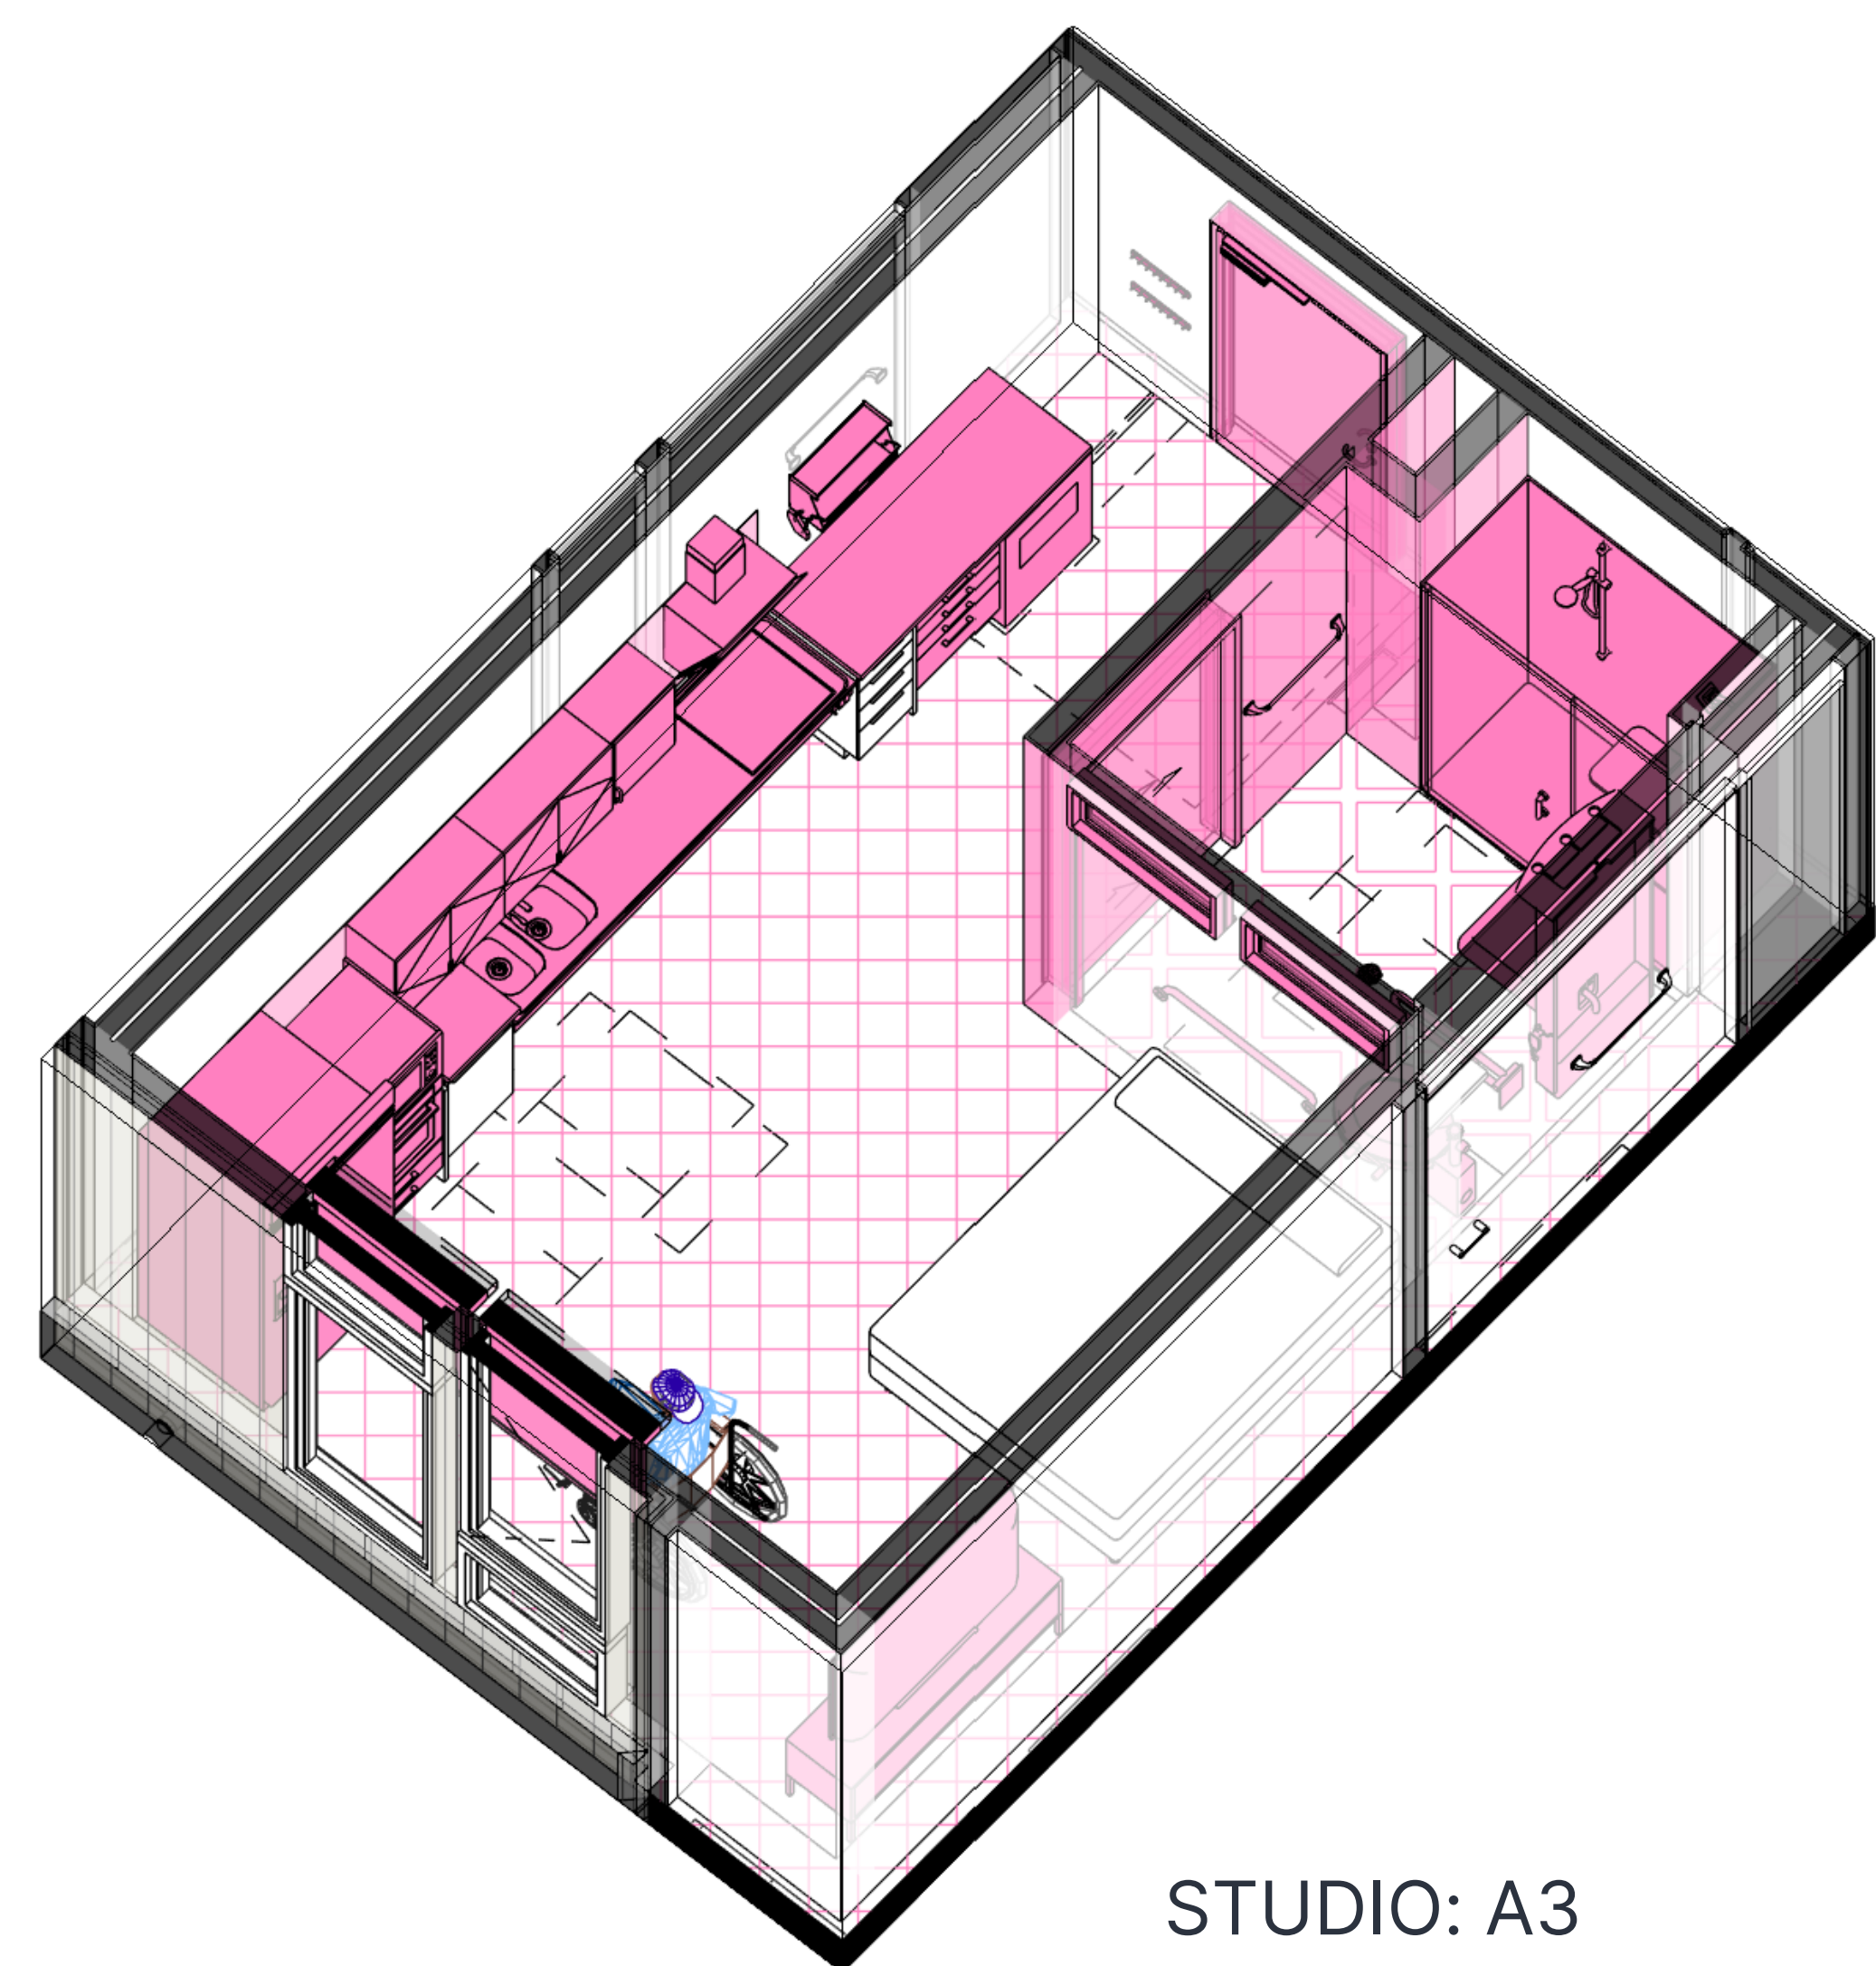


STUDIO: A3




1 BEDROOM: B2

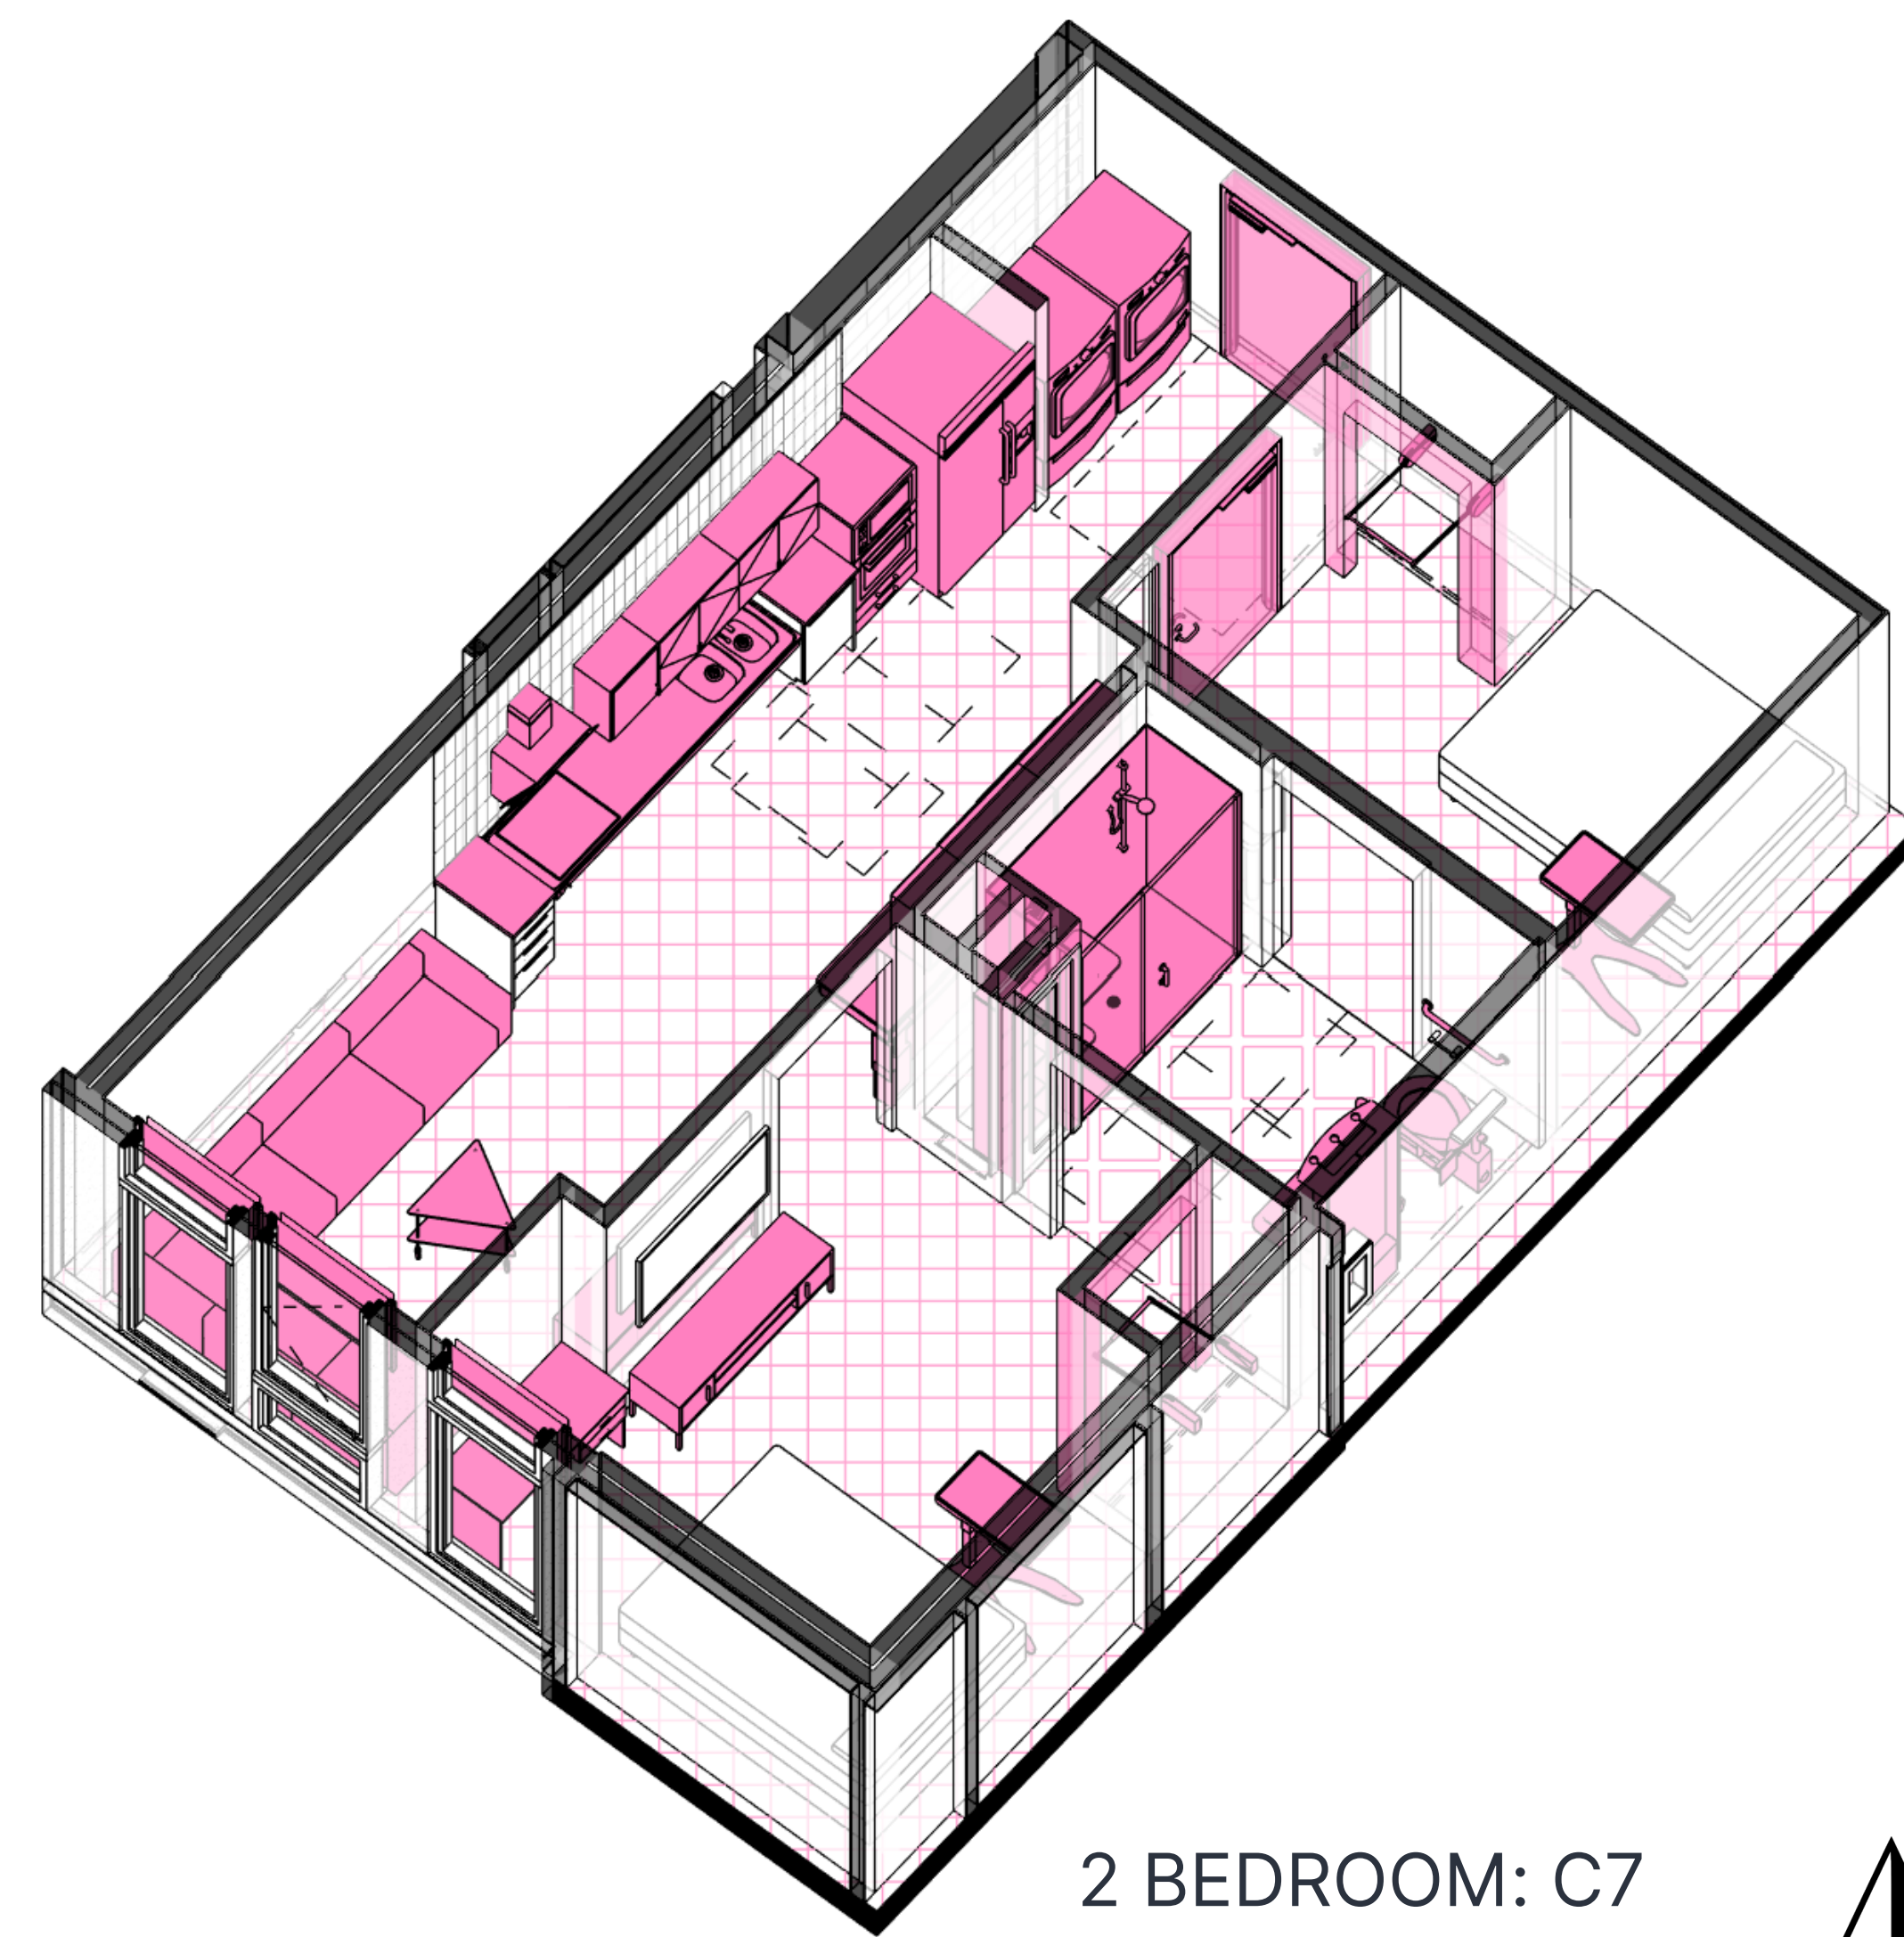


2 BEDROOM: C7

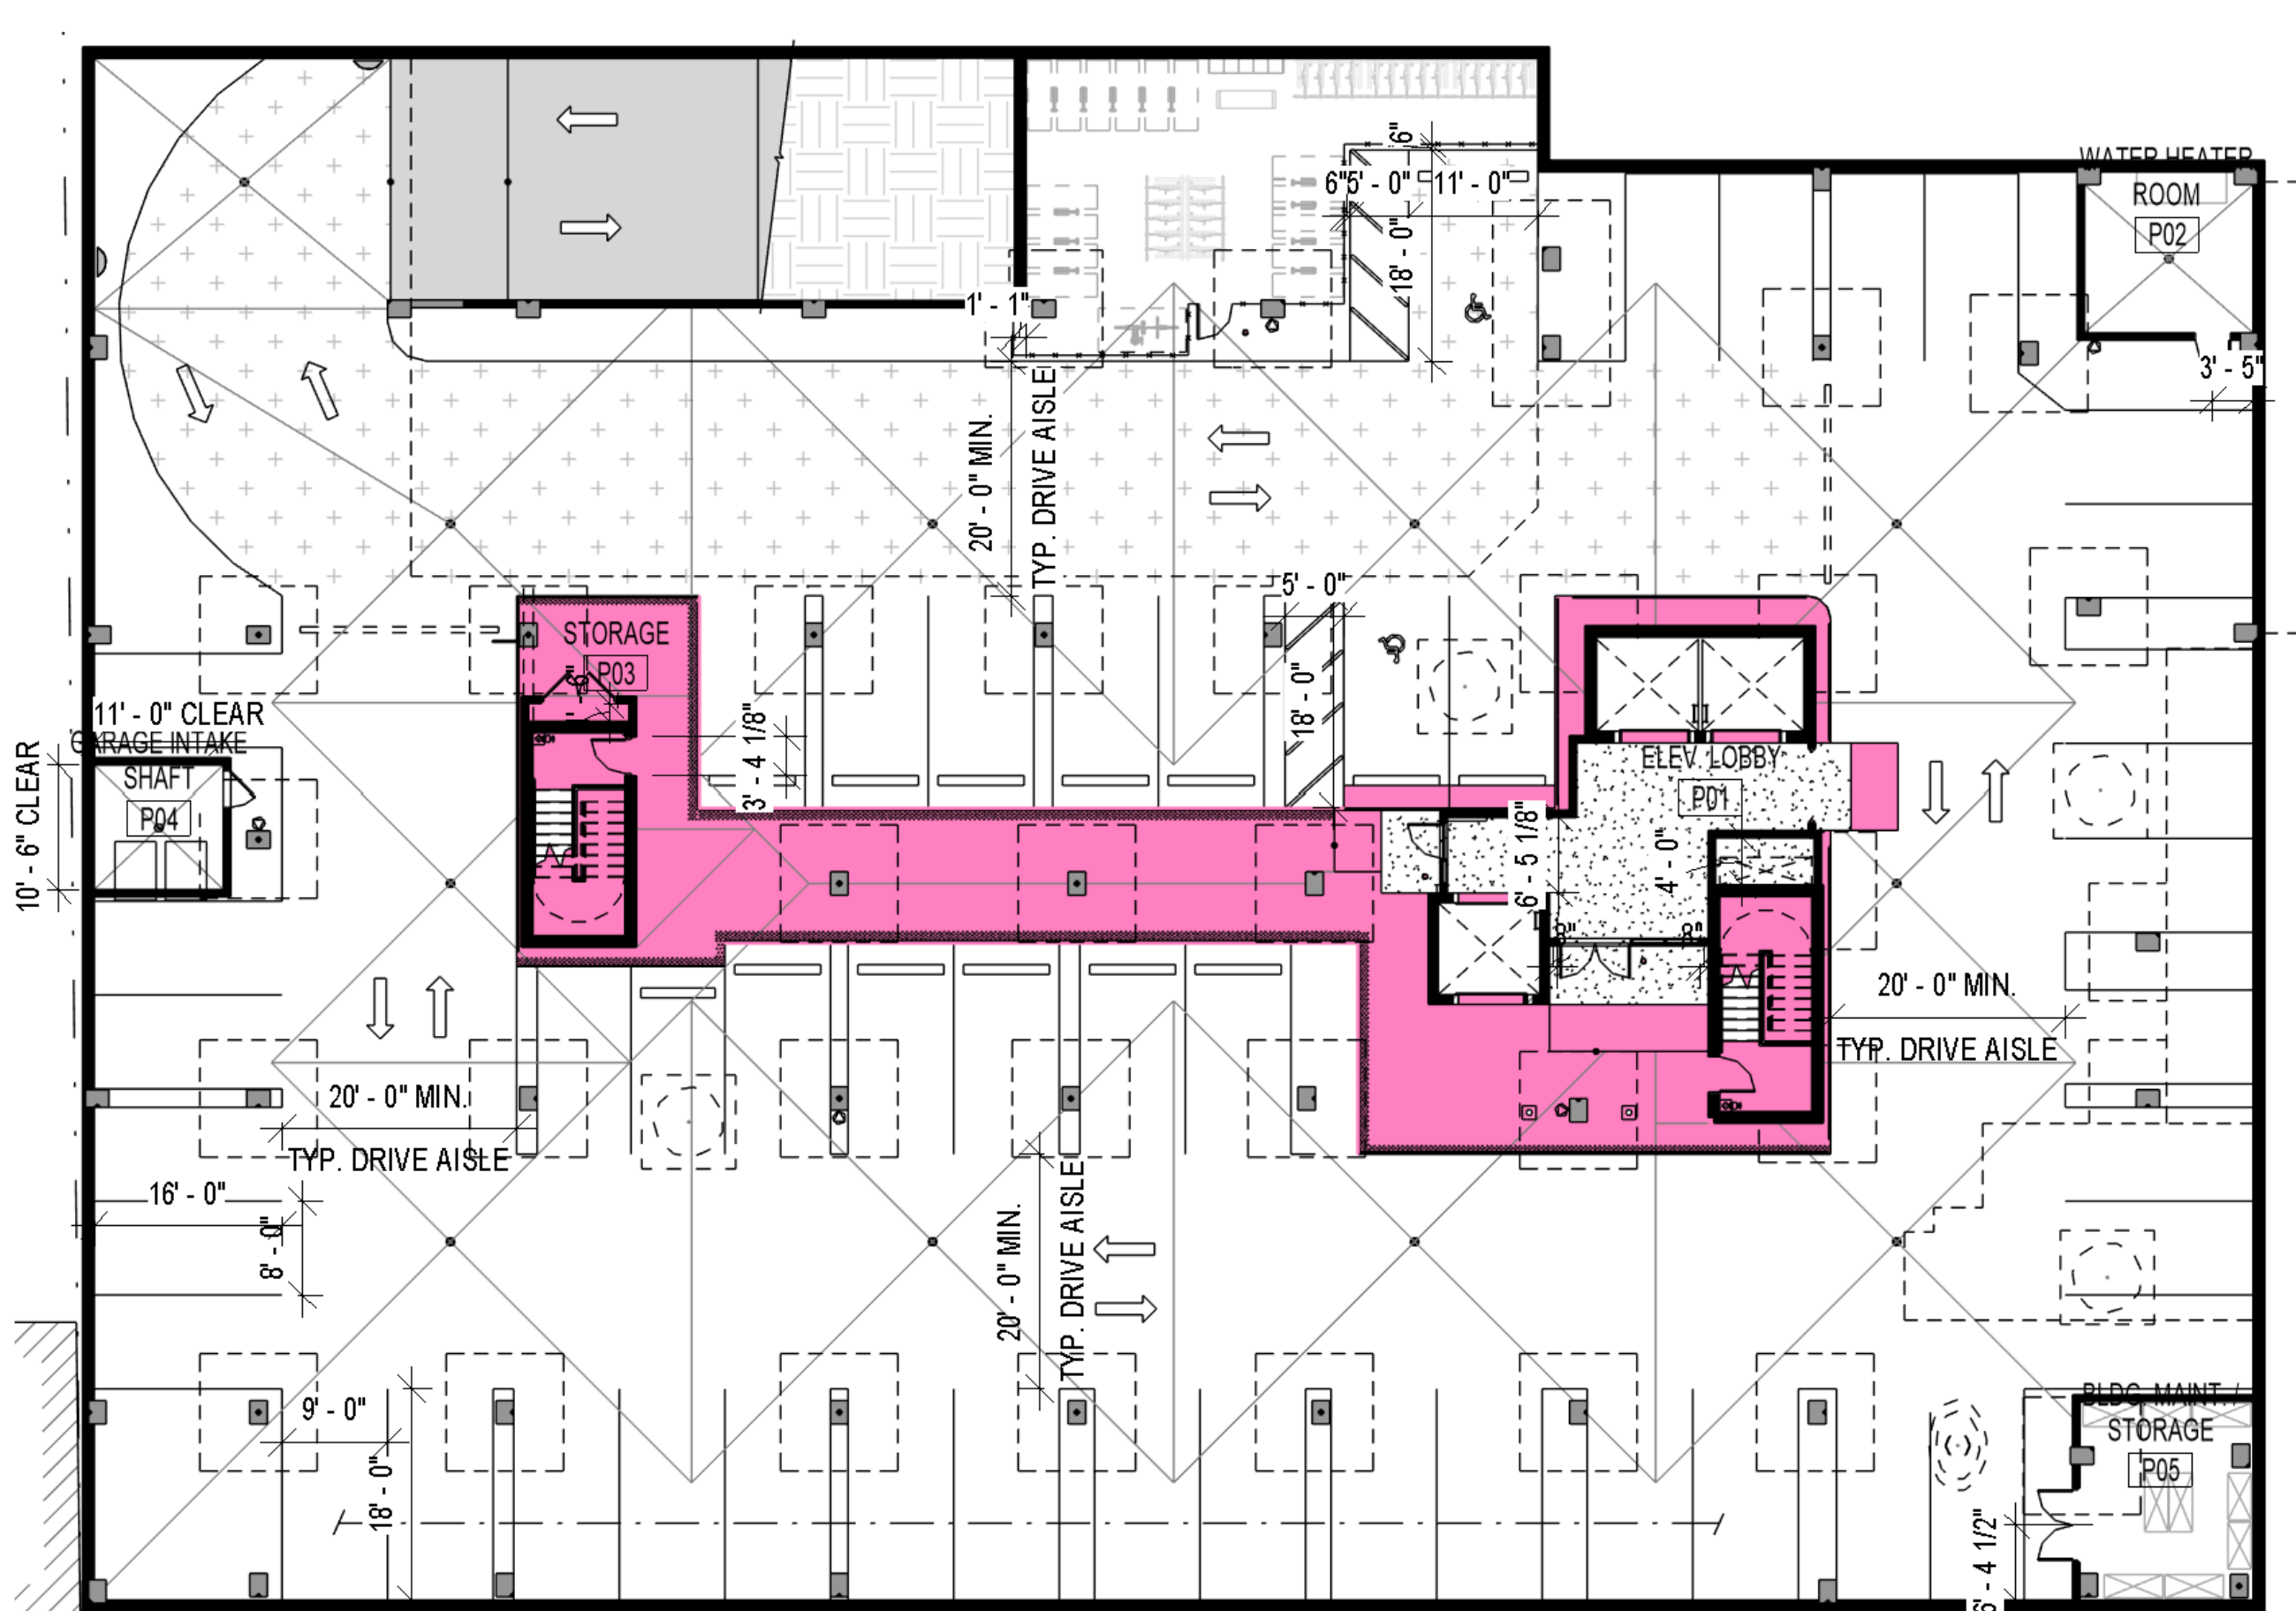


PARKING LEVEL

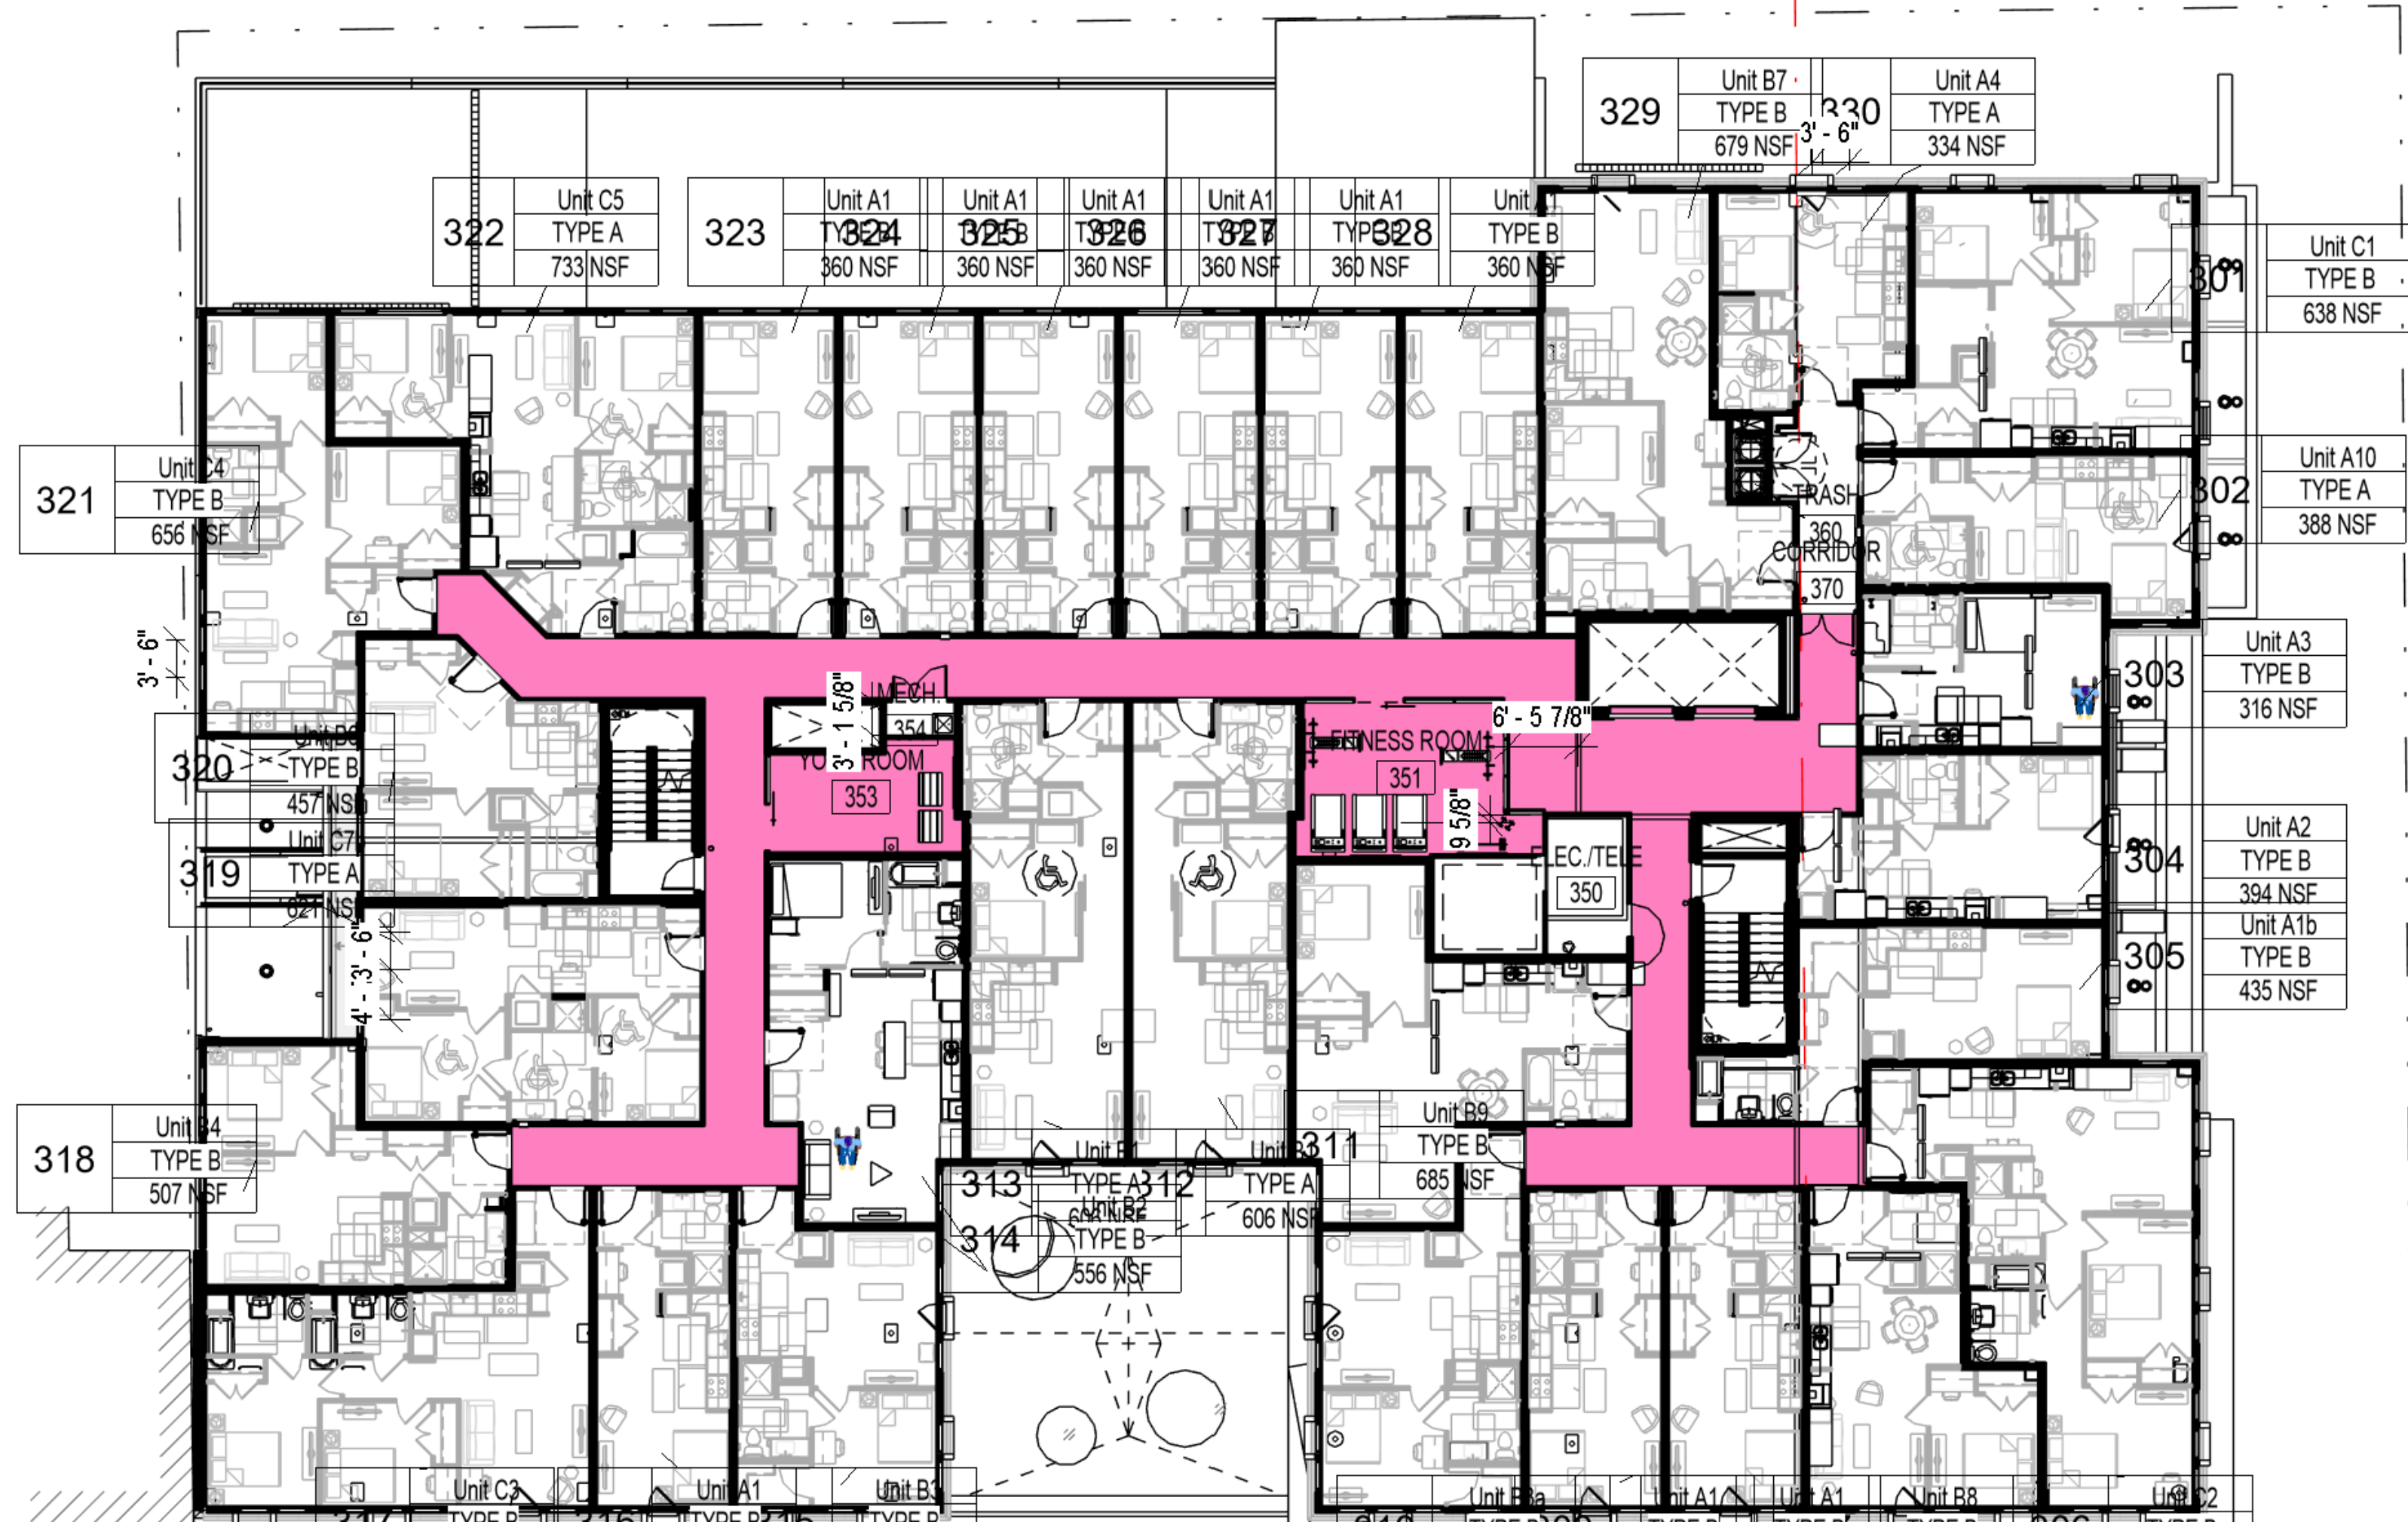


3RD LEVEL

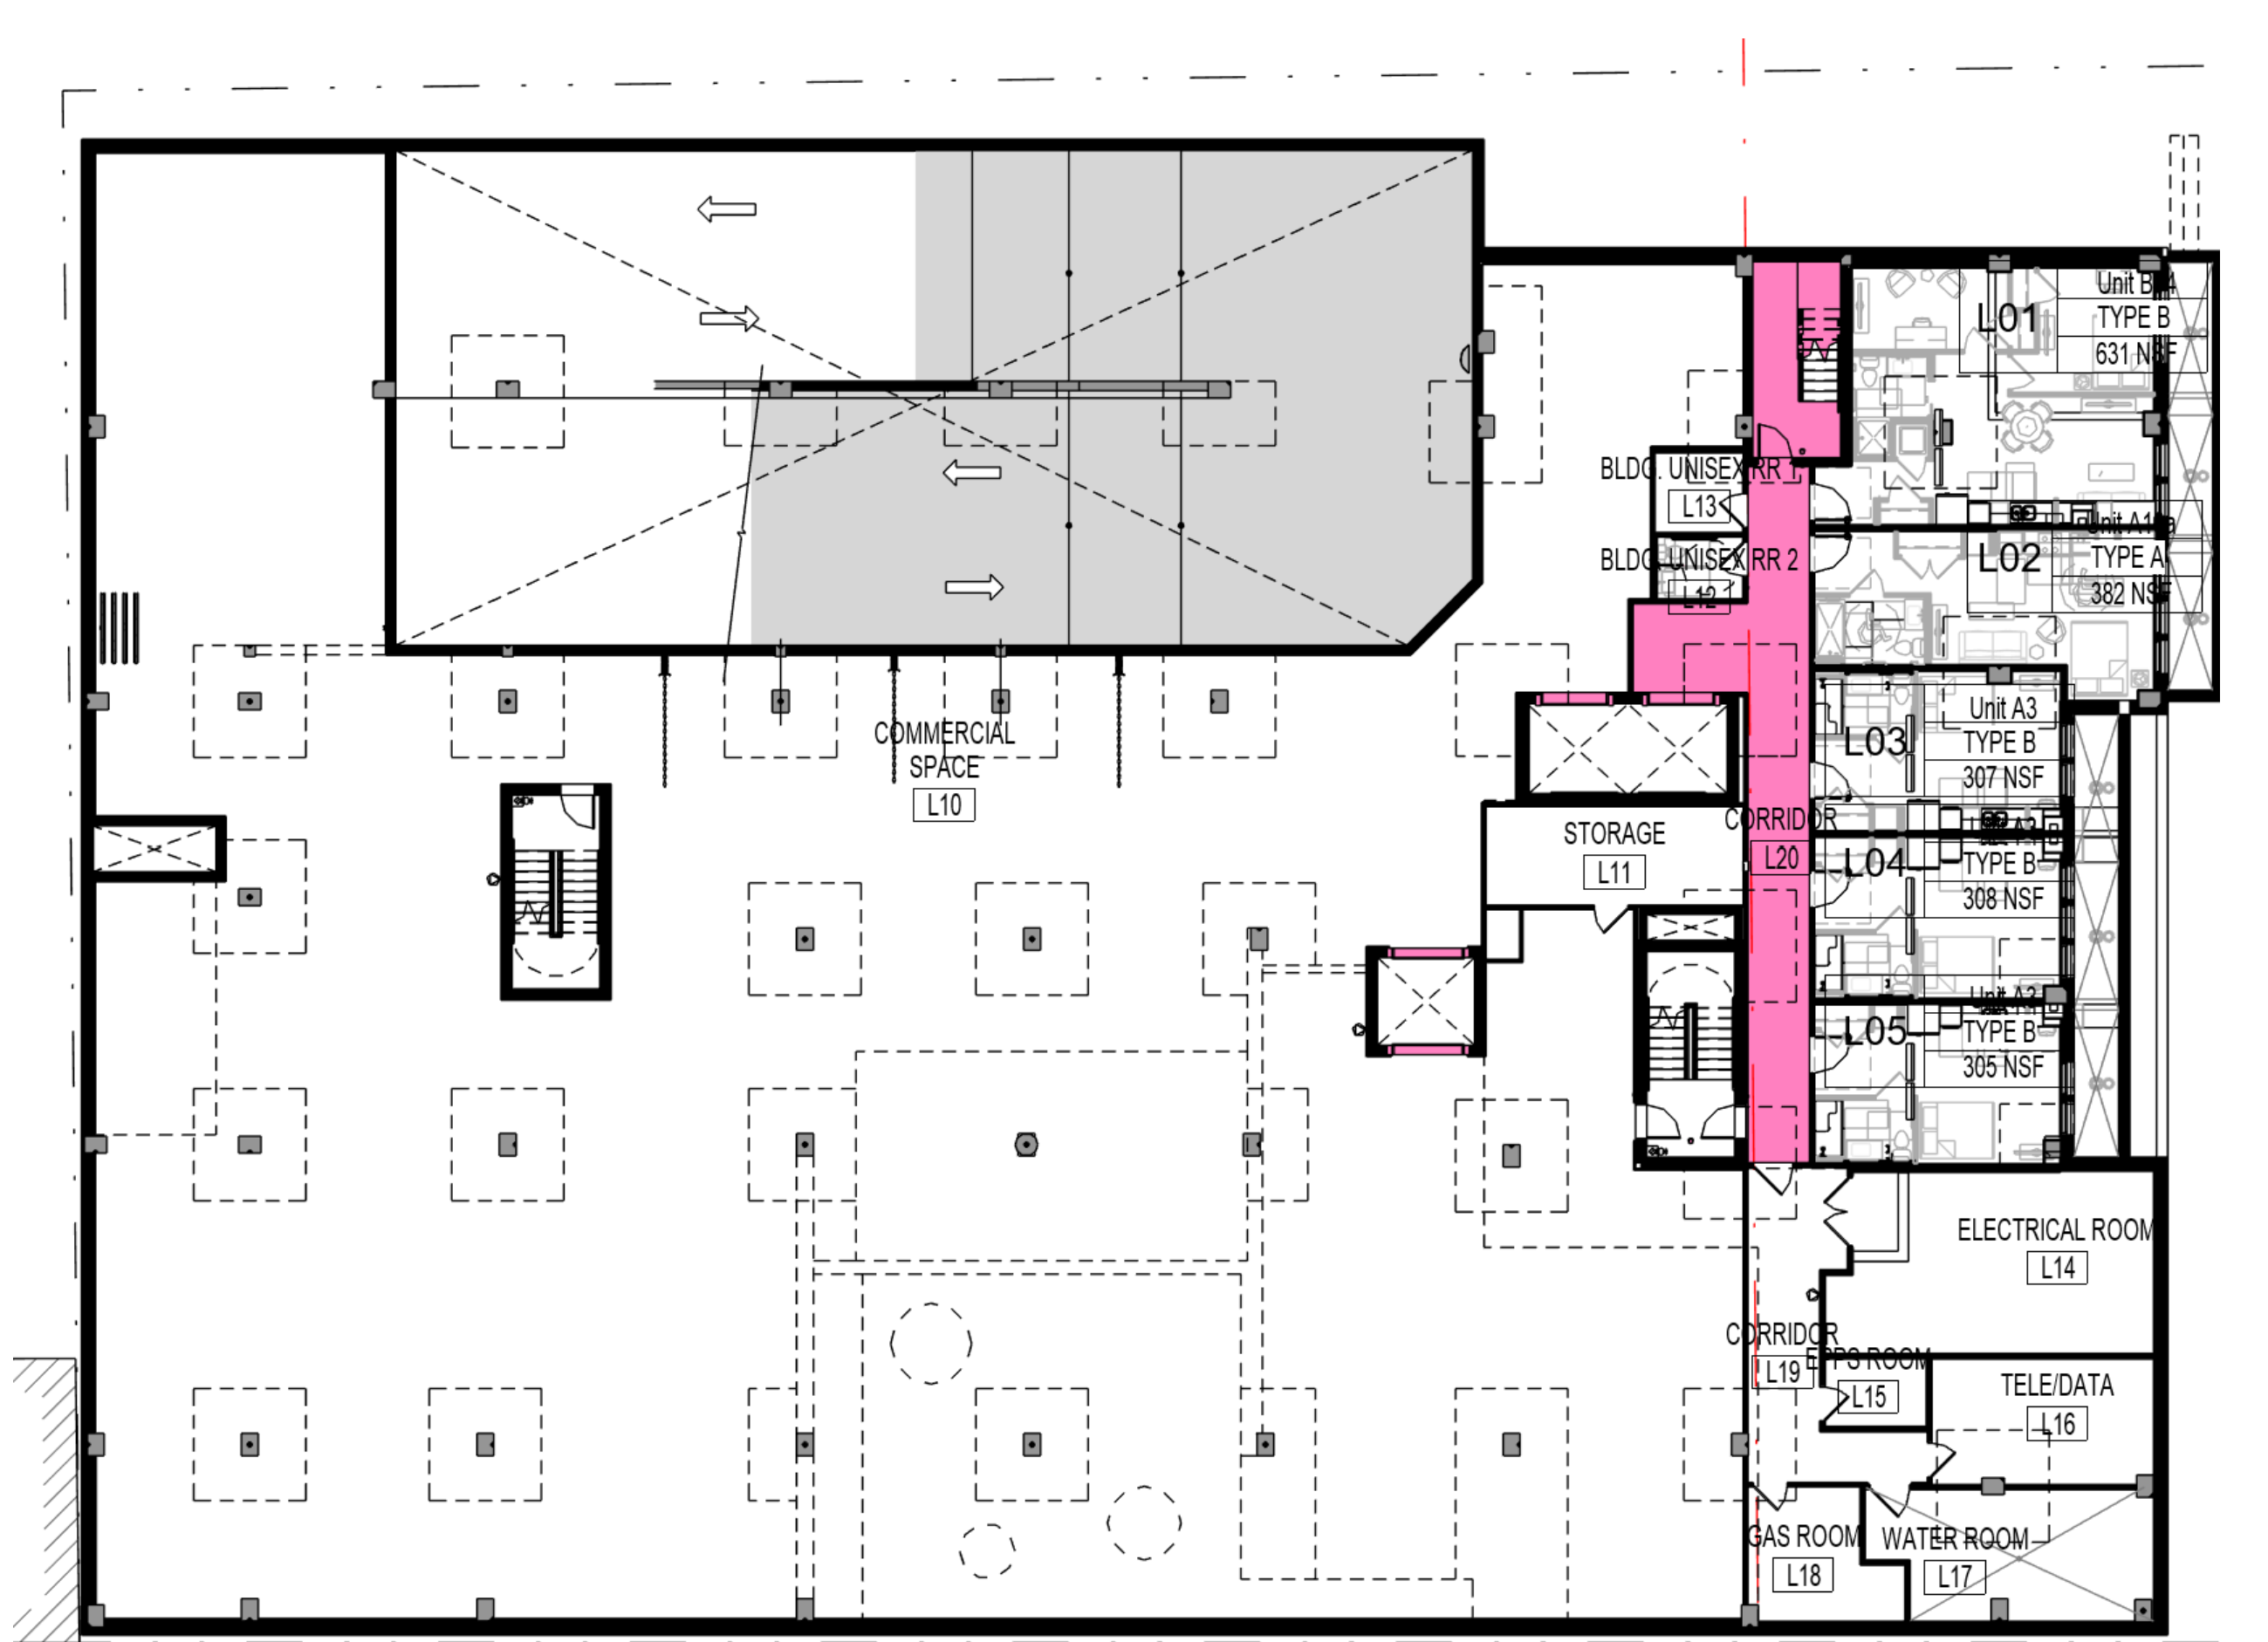


LOWER LEVEL

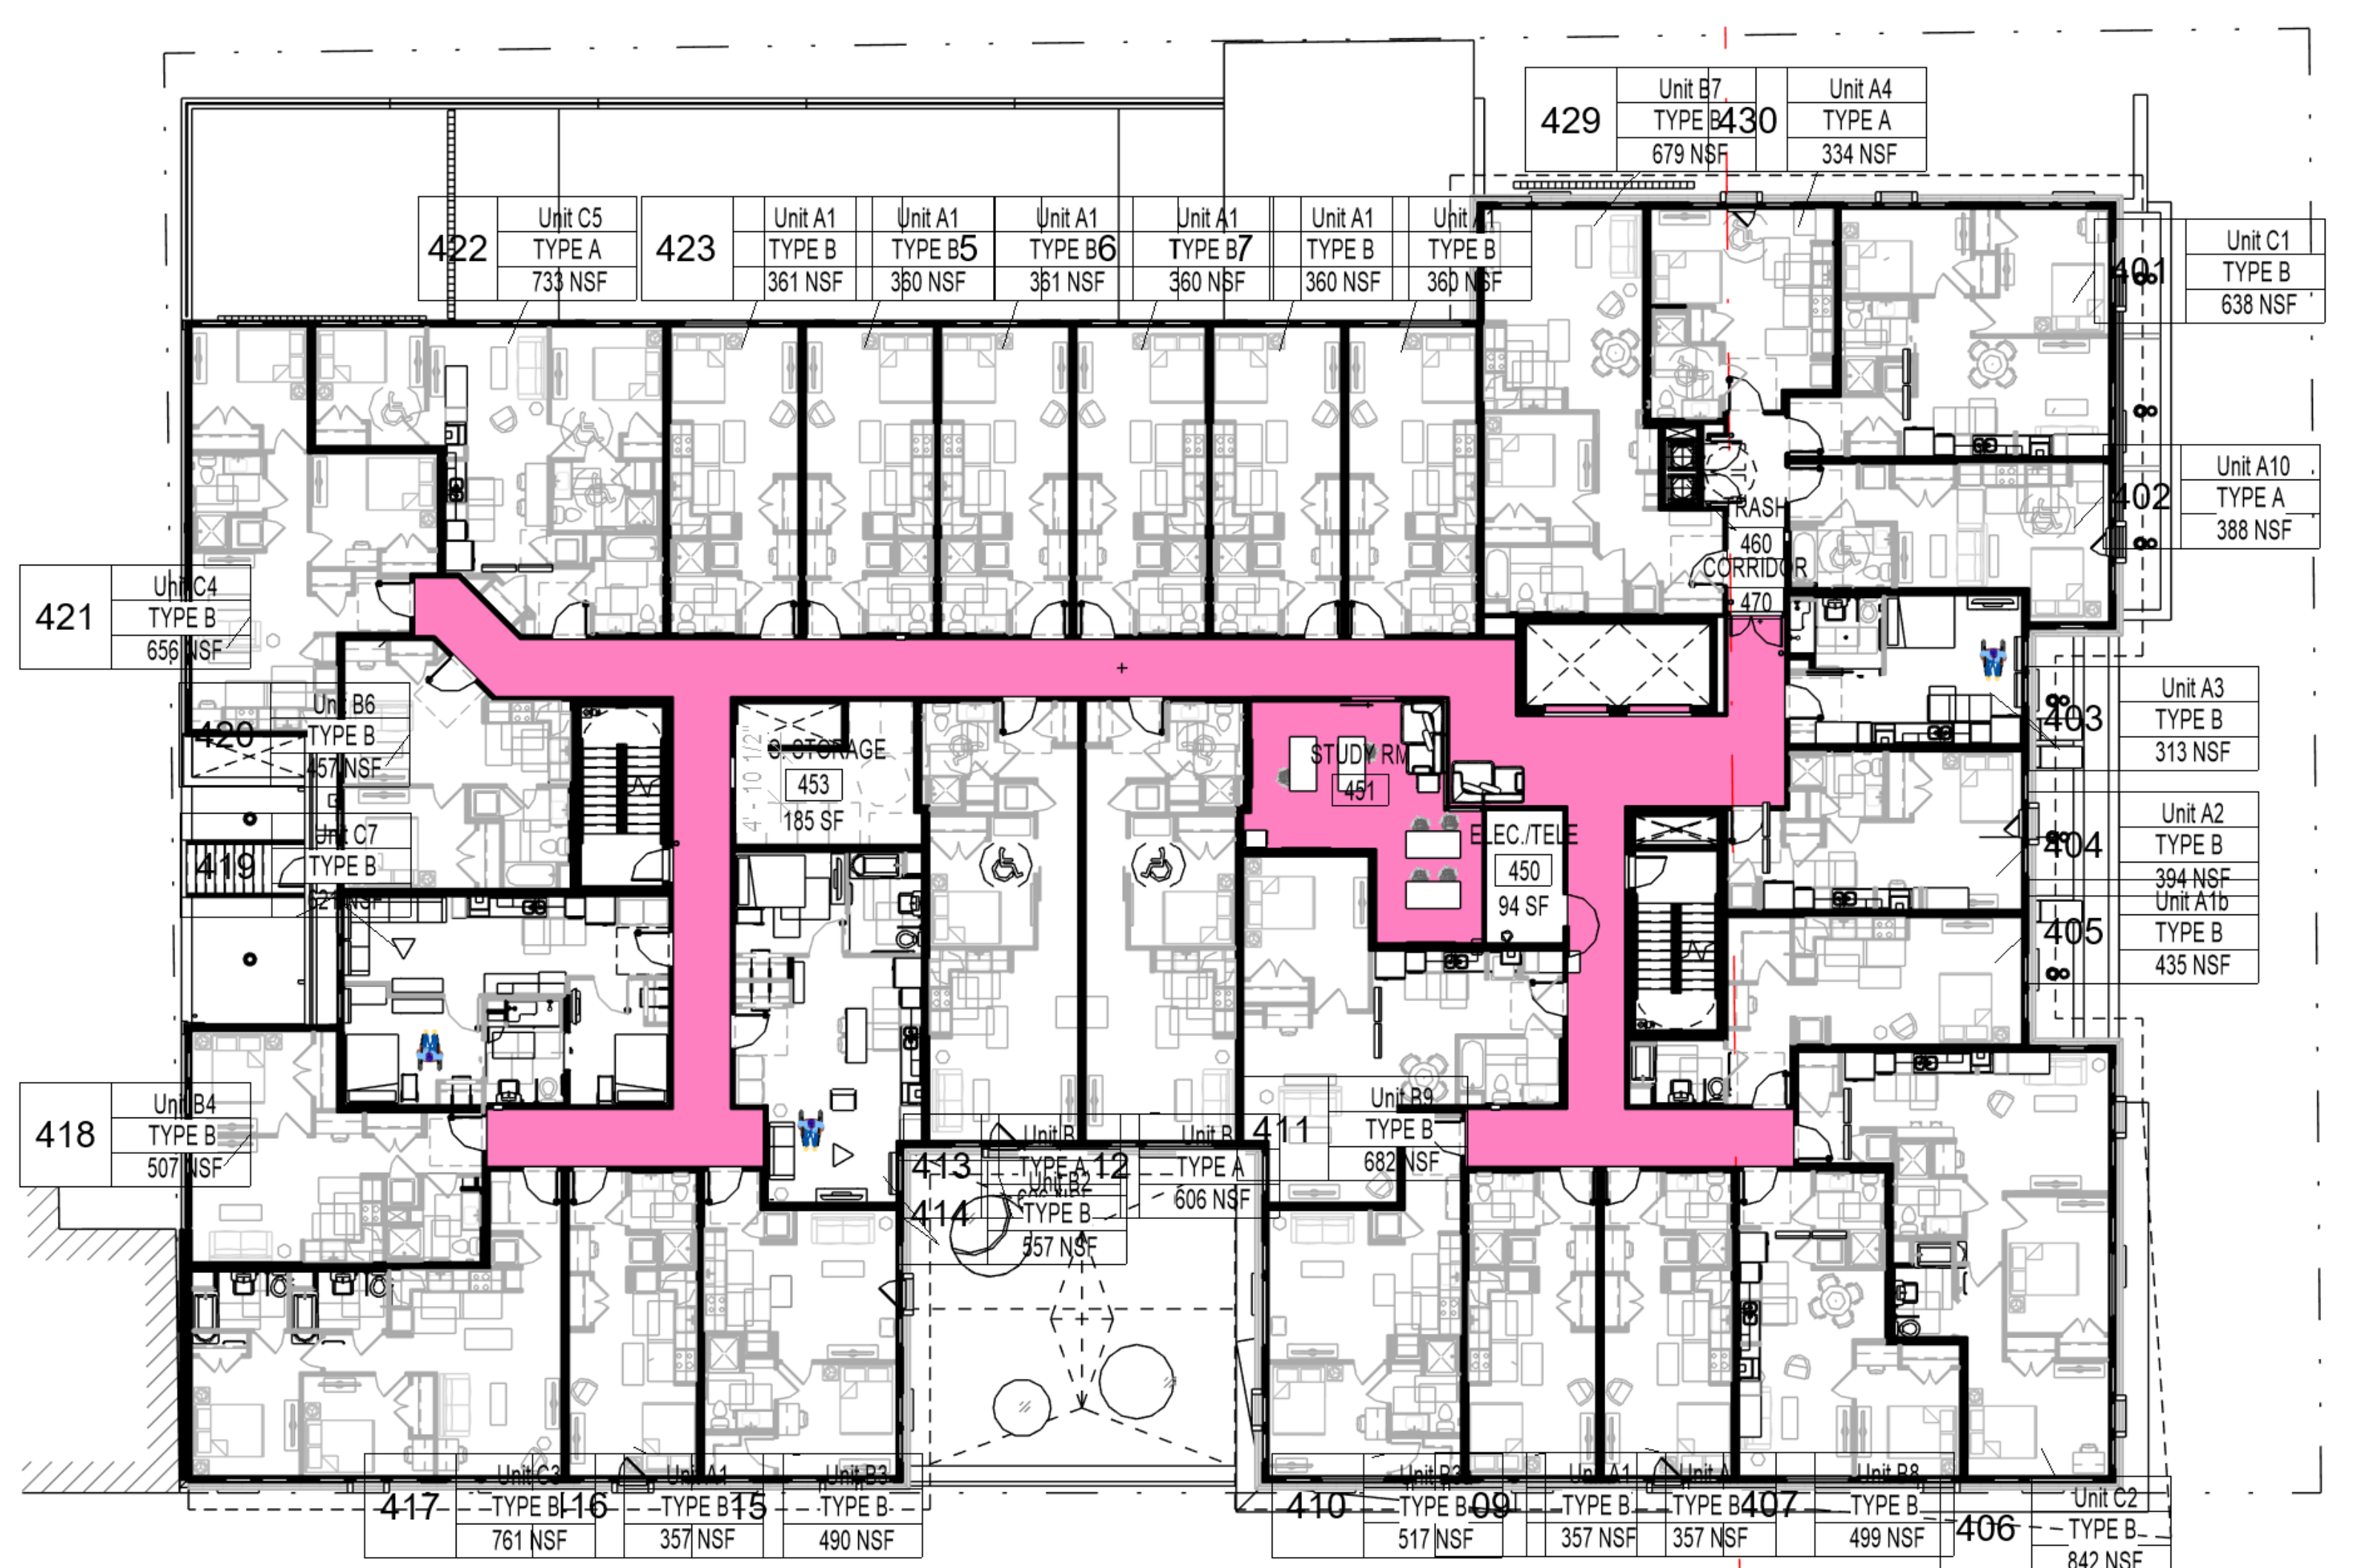


4TH LEVEL

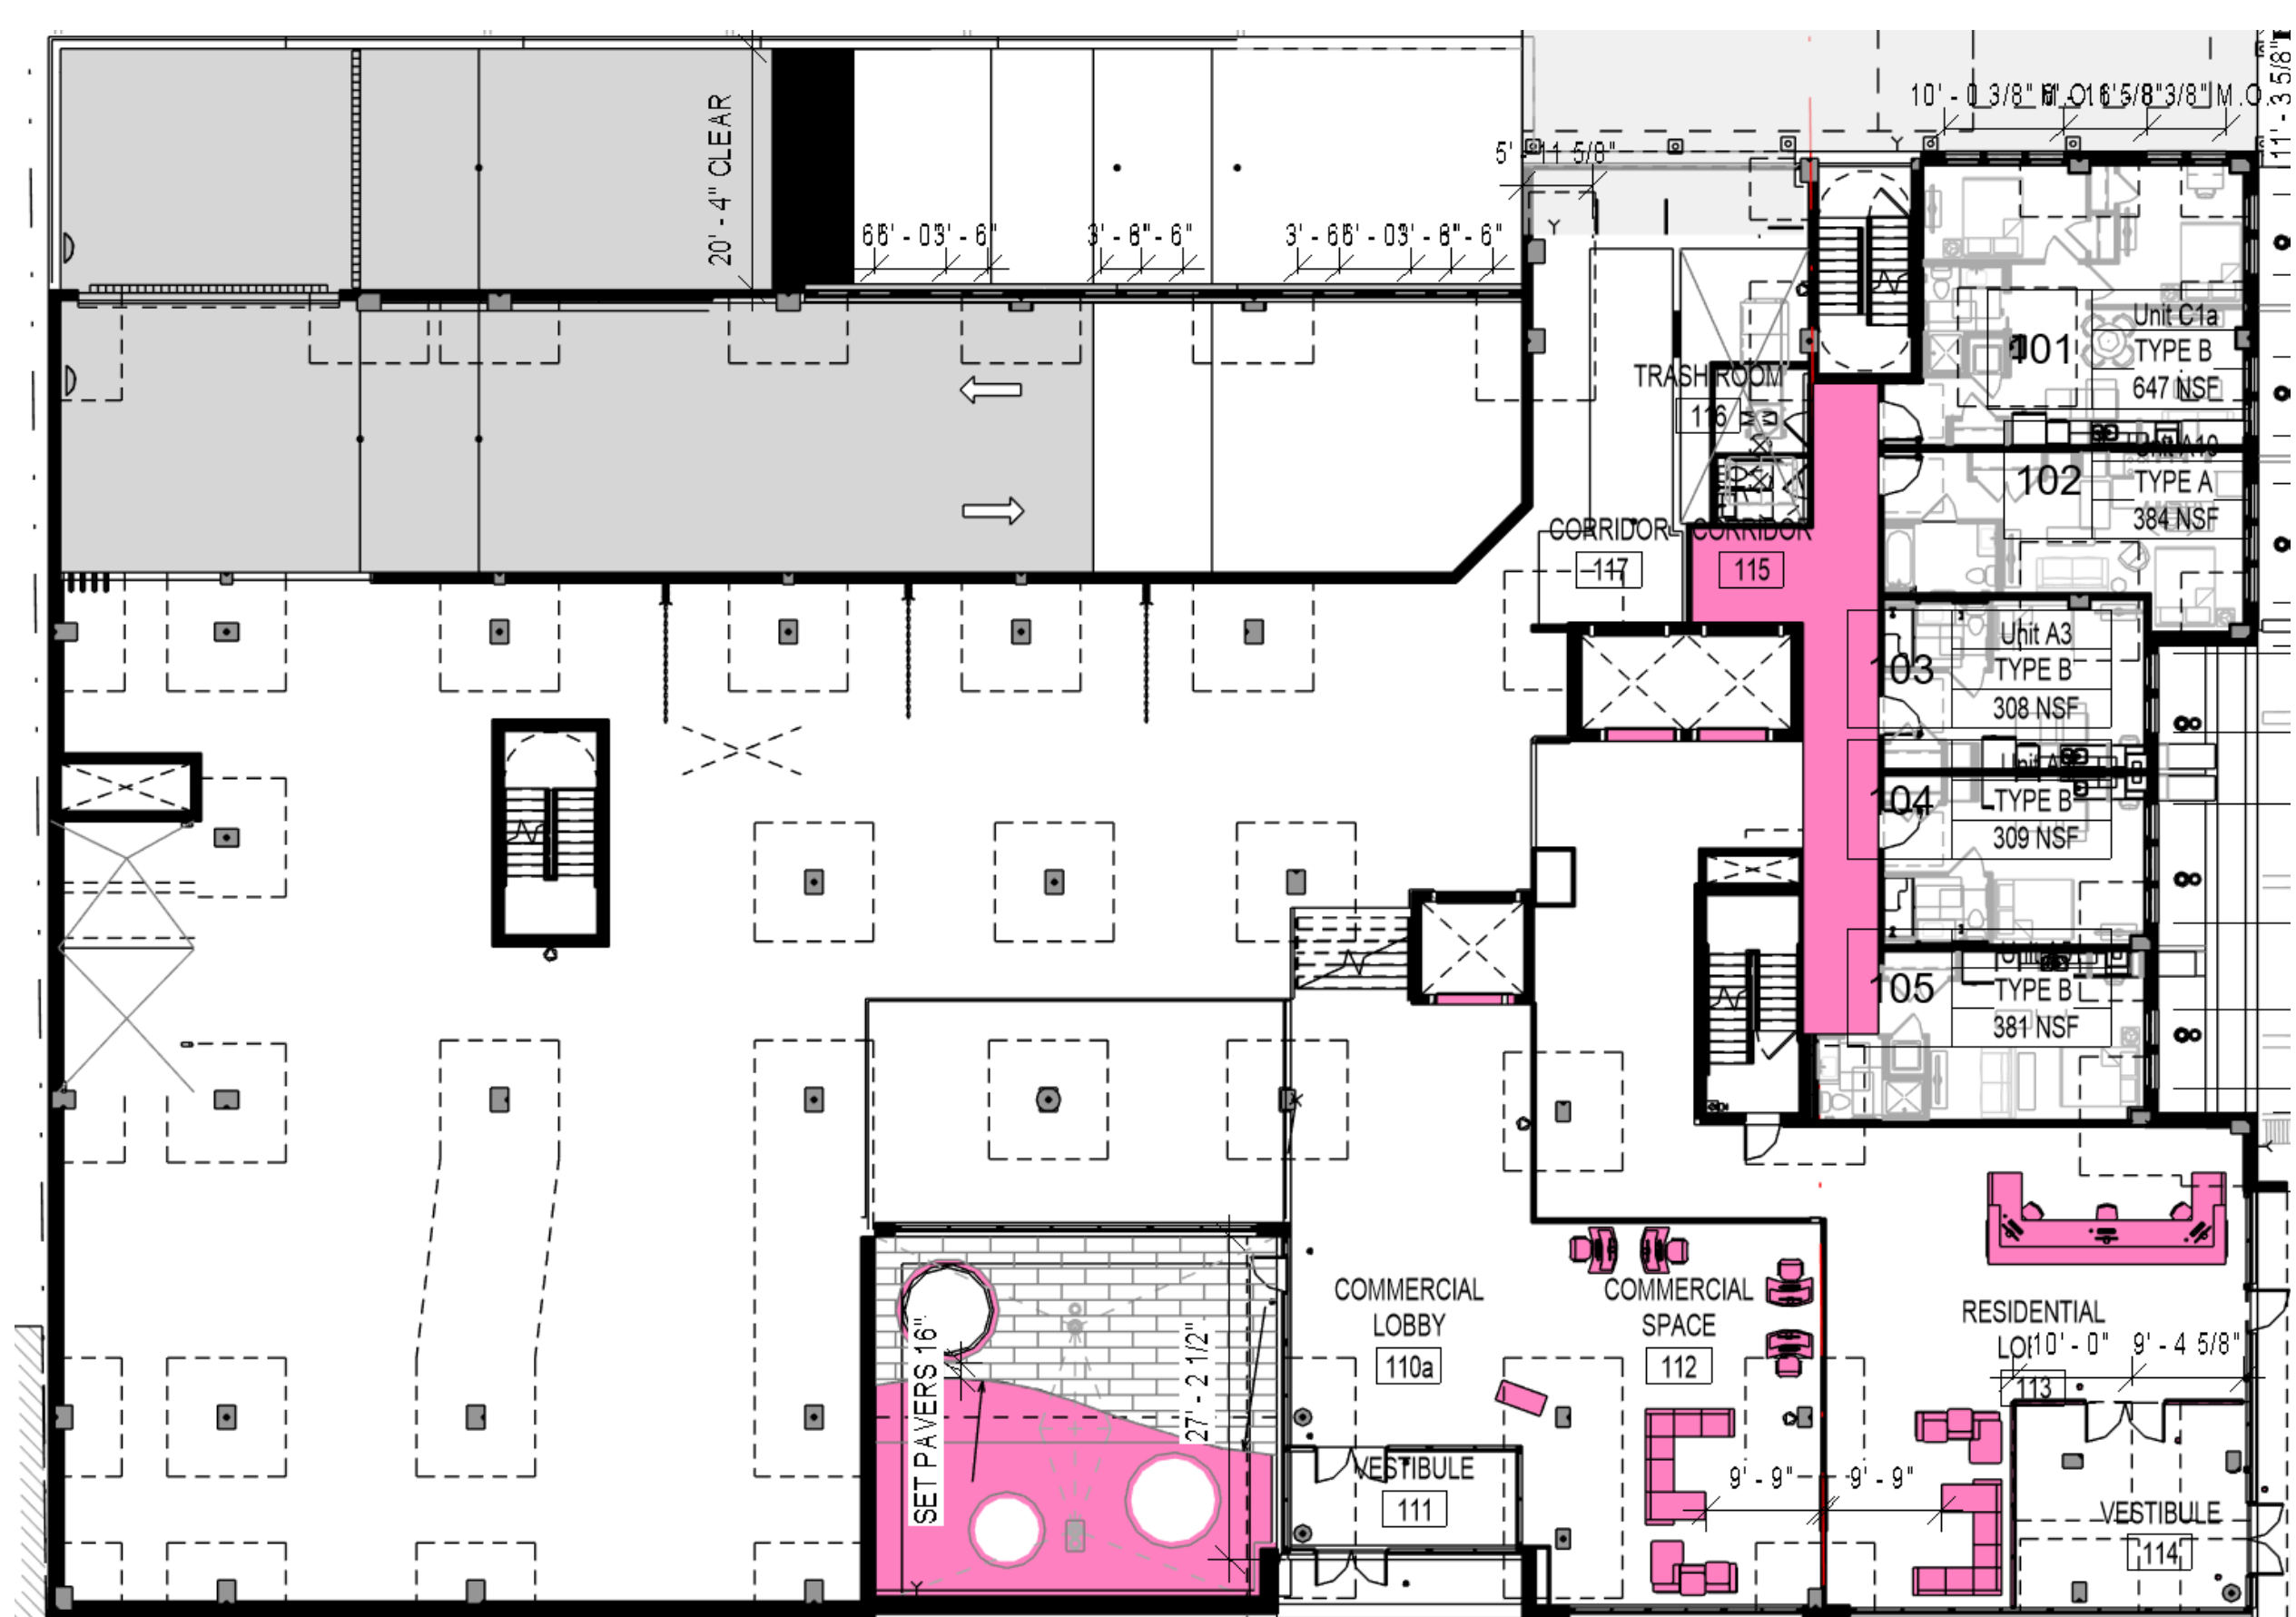

1ST LEVEL

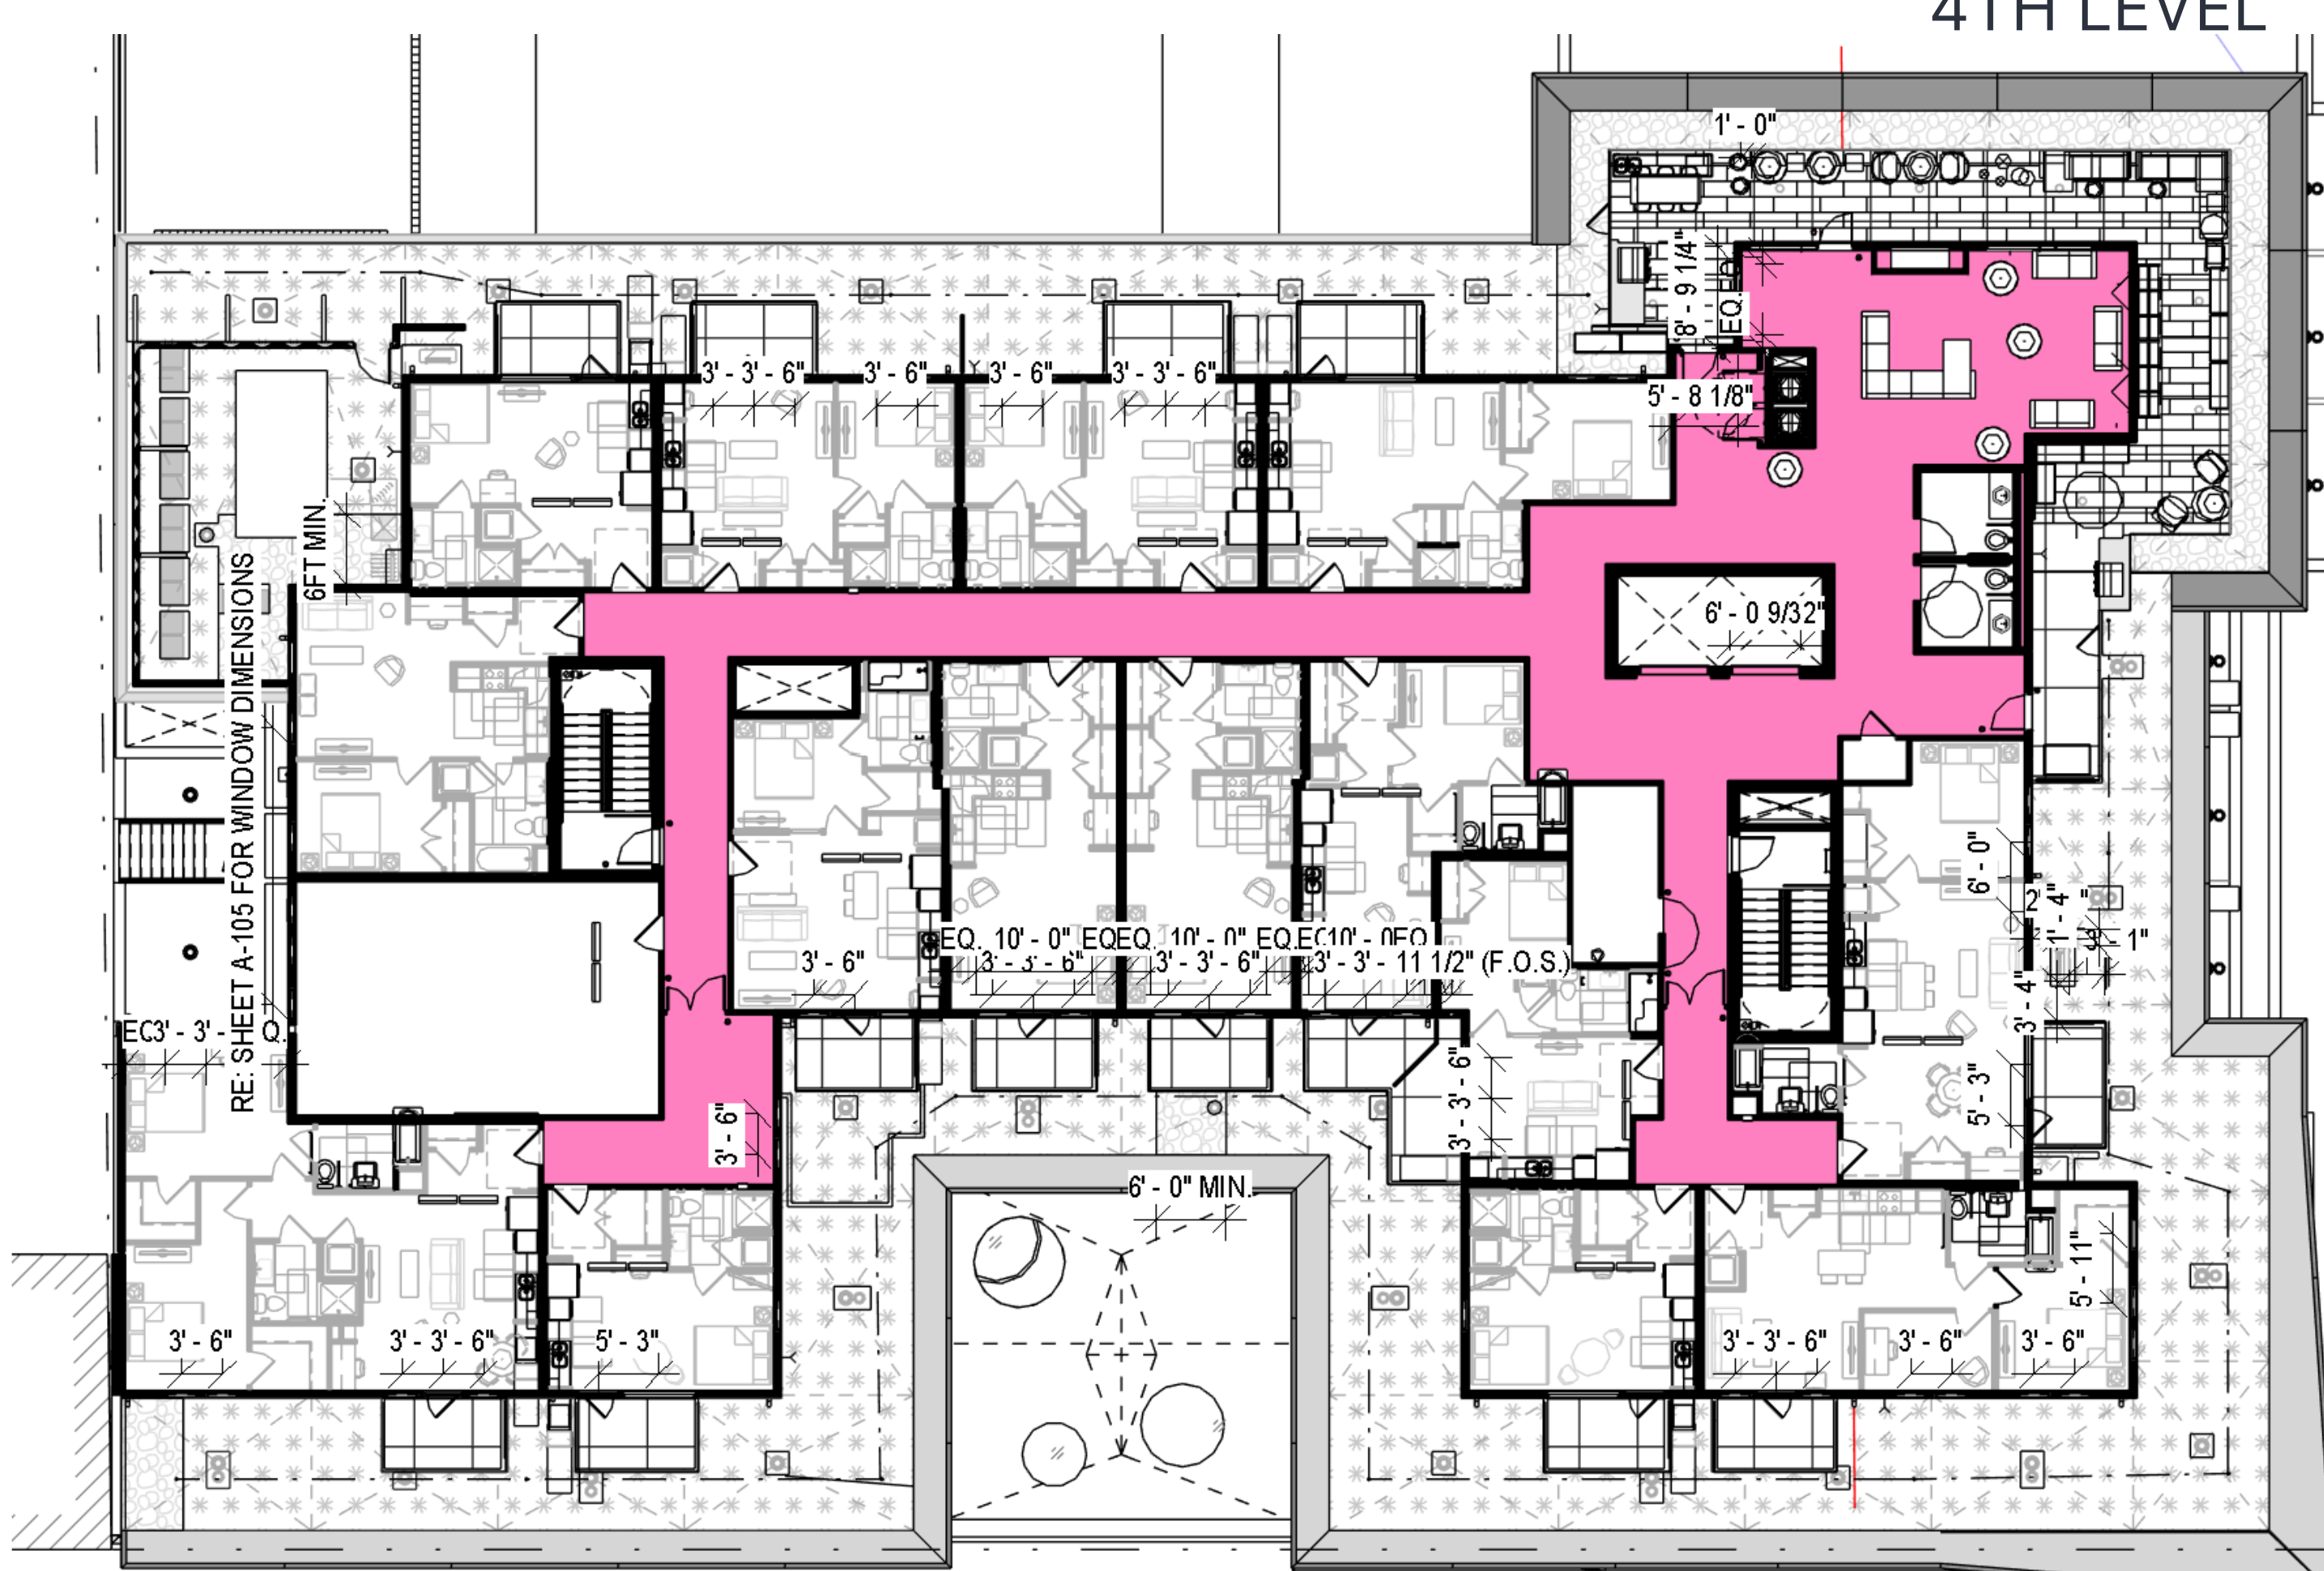

ROOF LEVEL

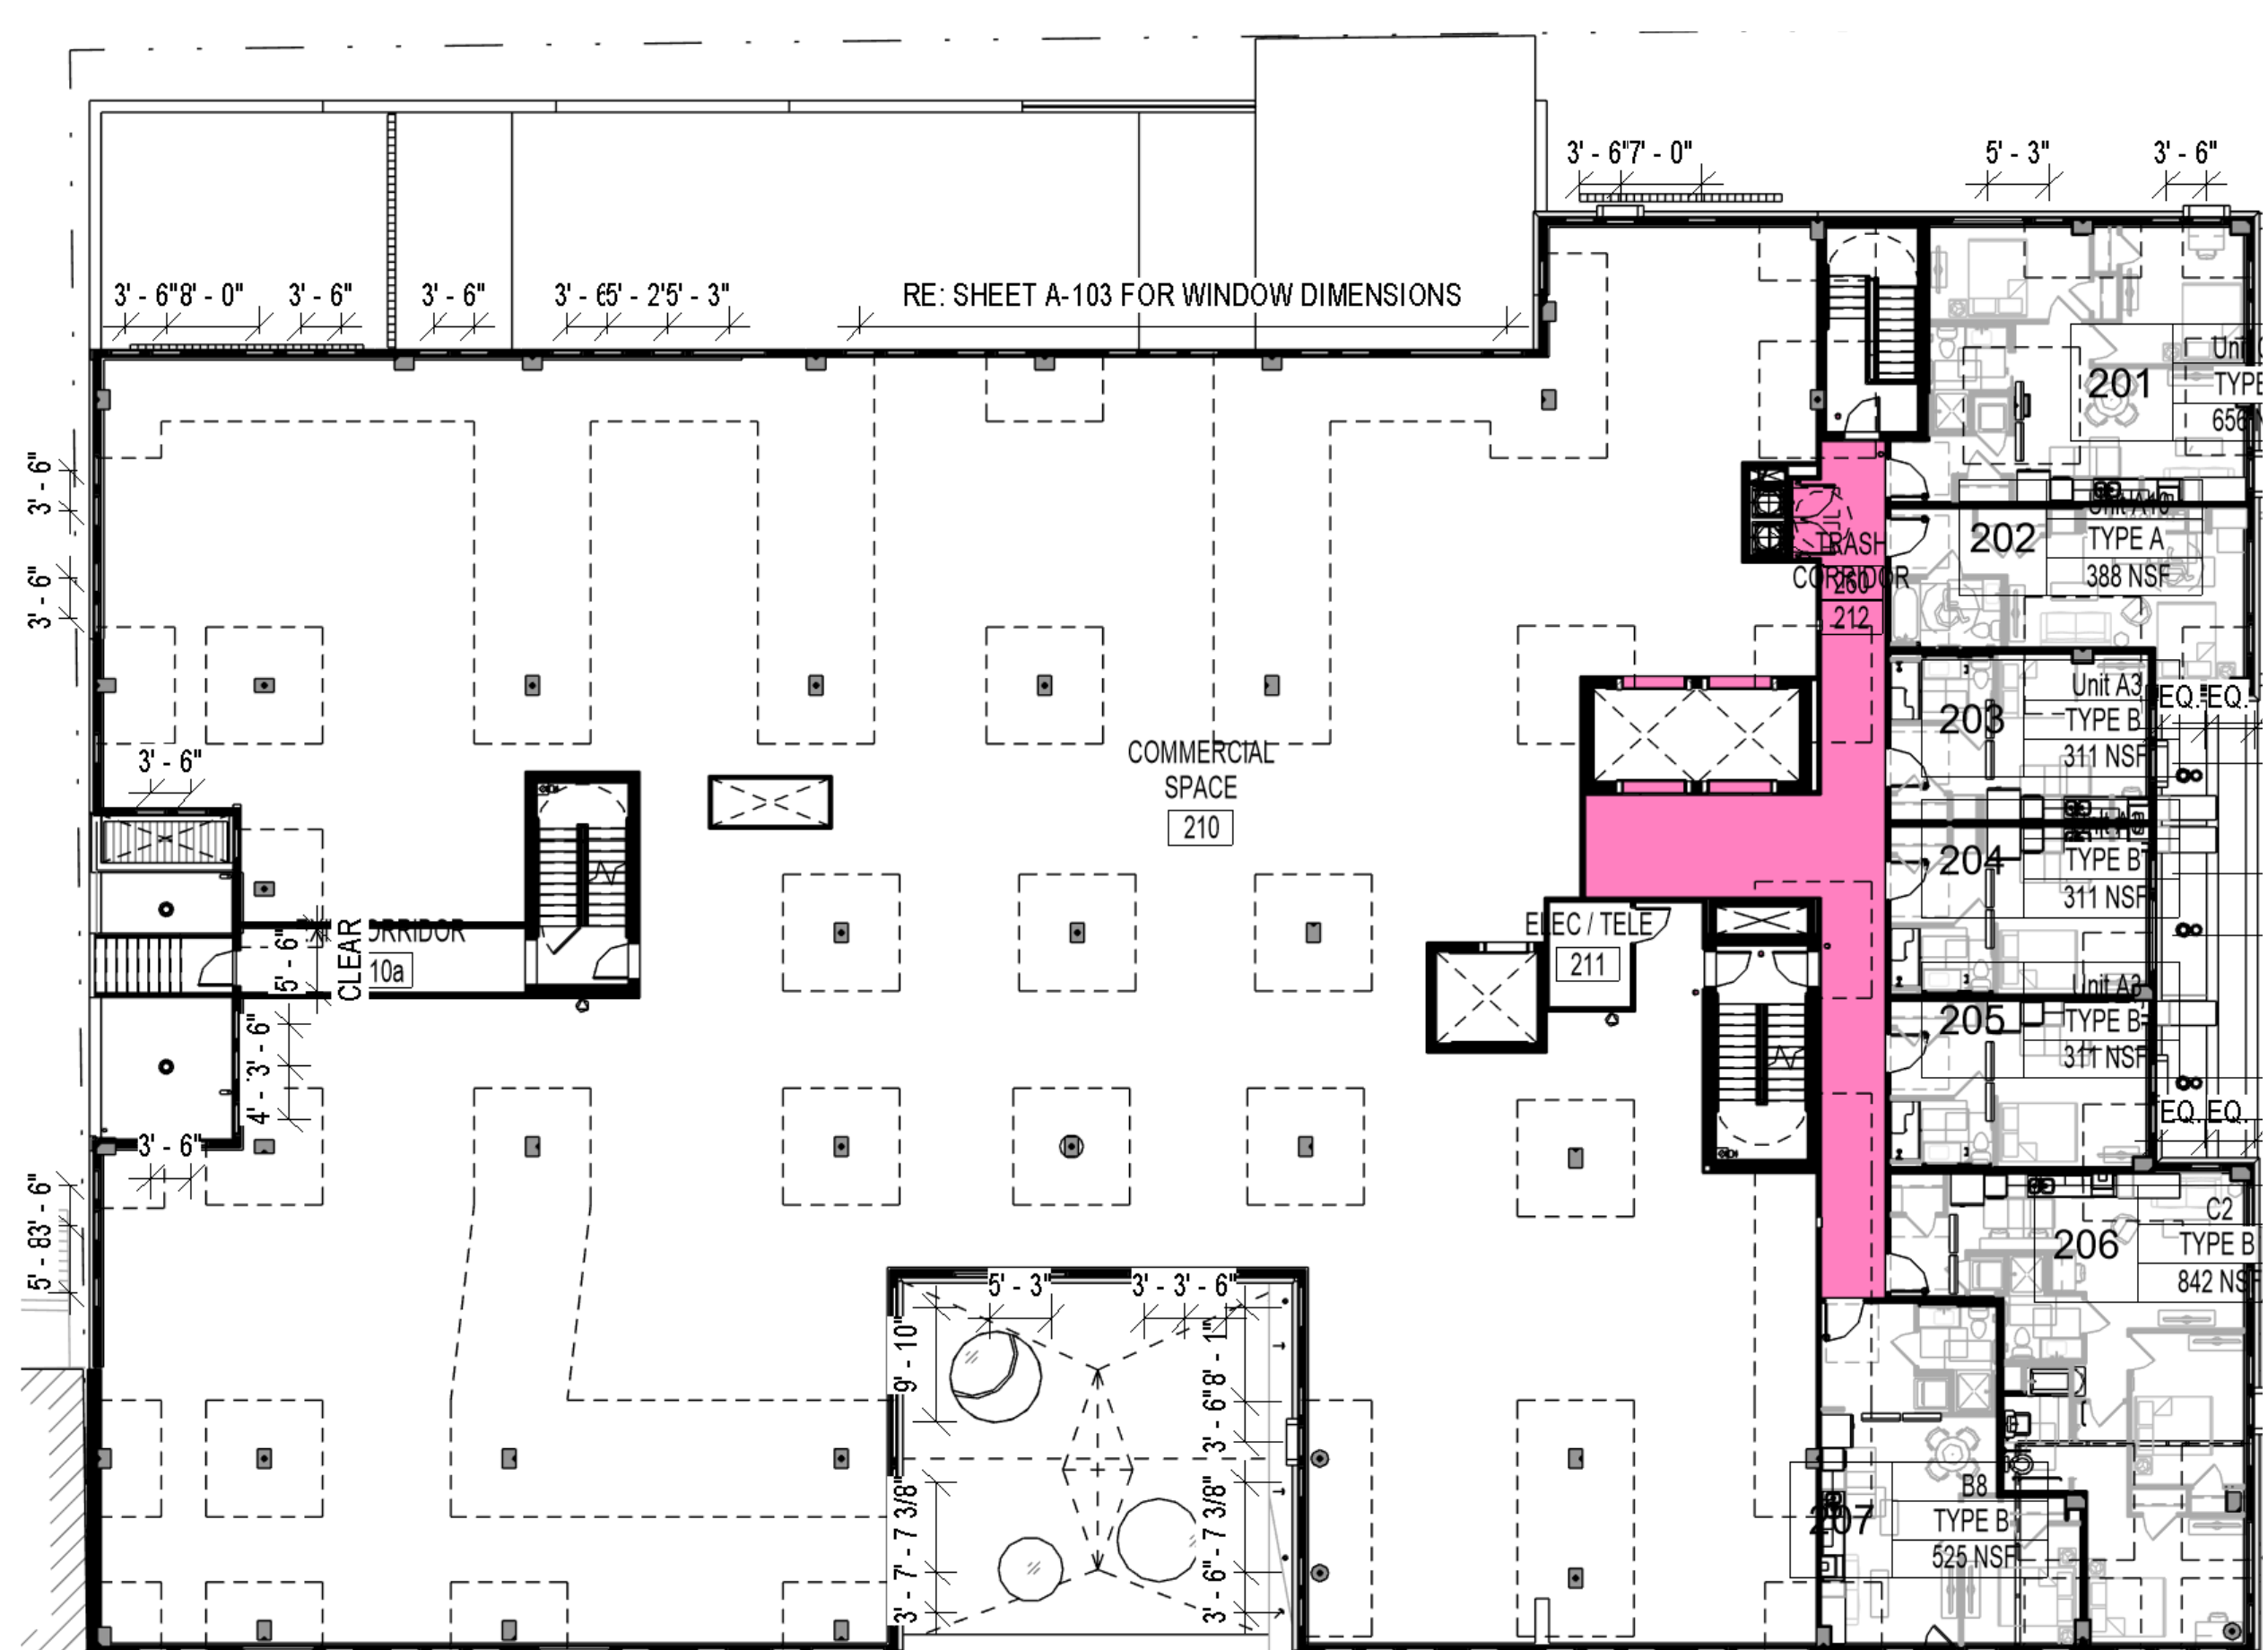


2ND LEVEL




FACADE TREATMENT

THE OLIVER


RENOVATED: **LEVEL BY LEVEL**

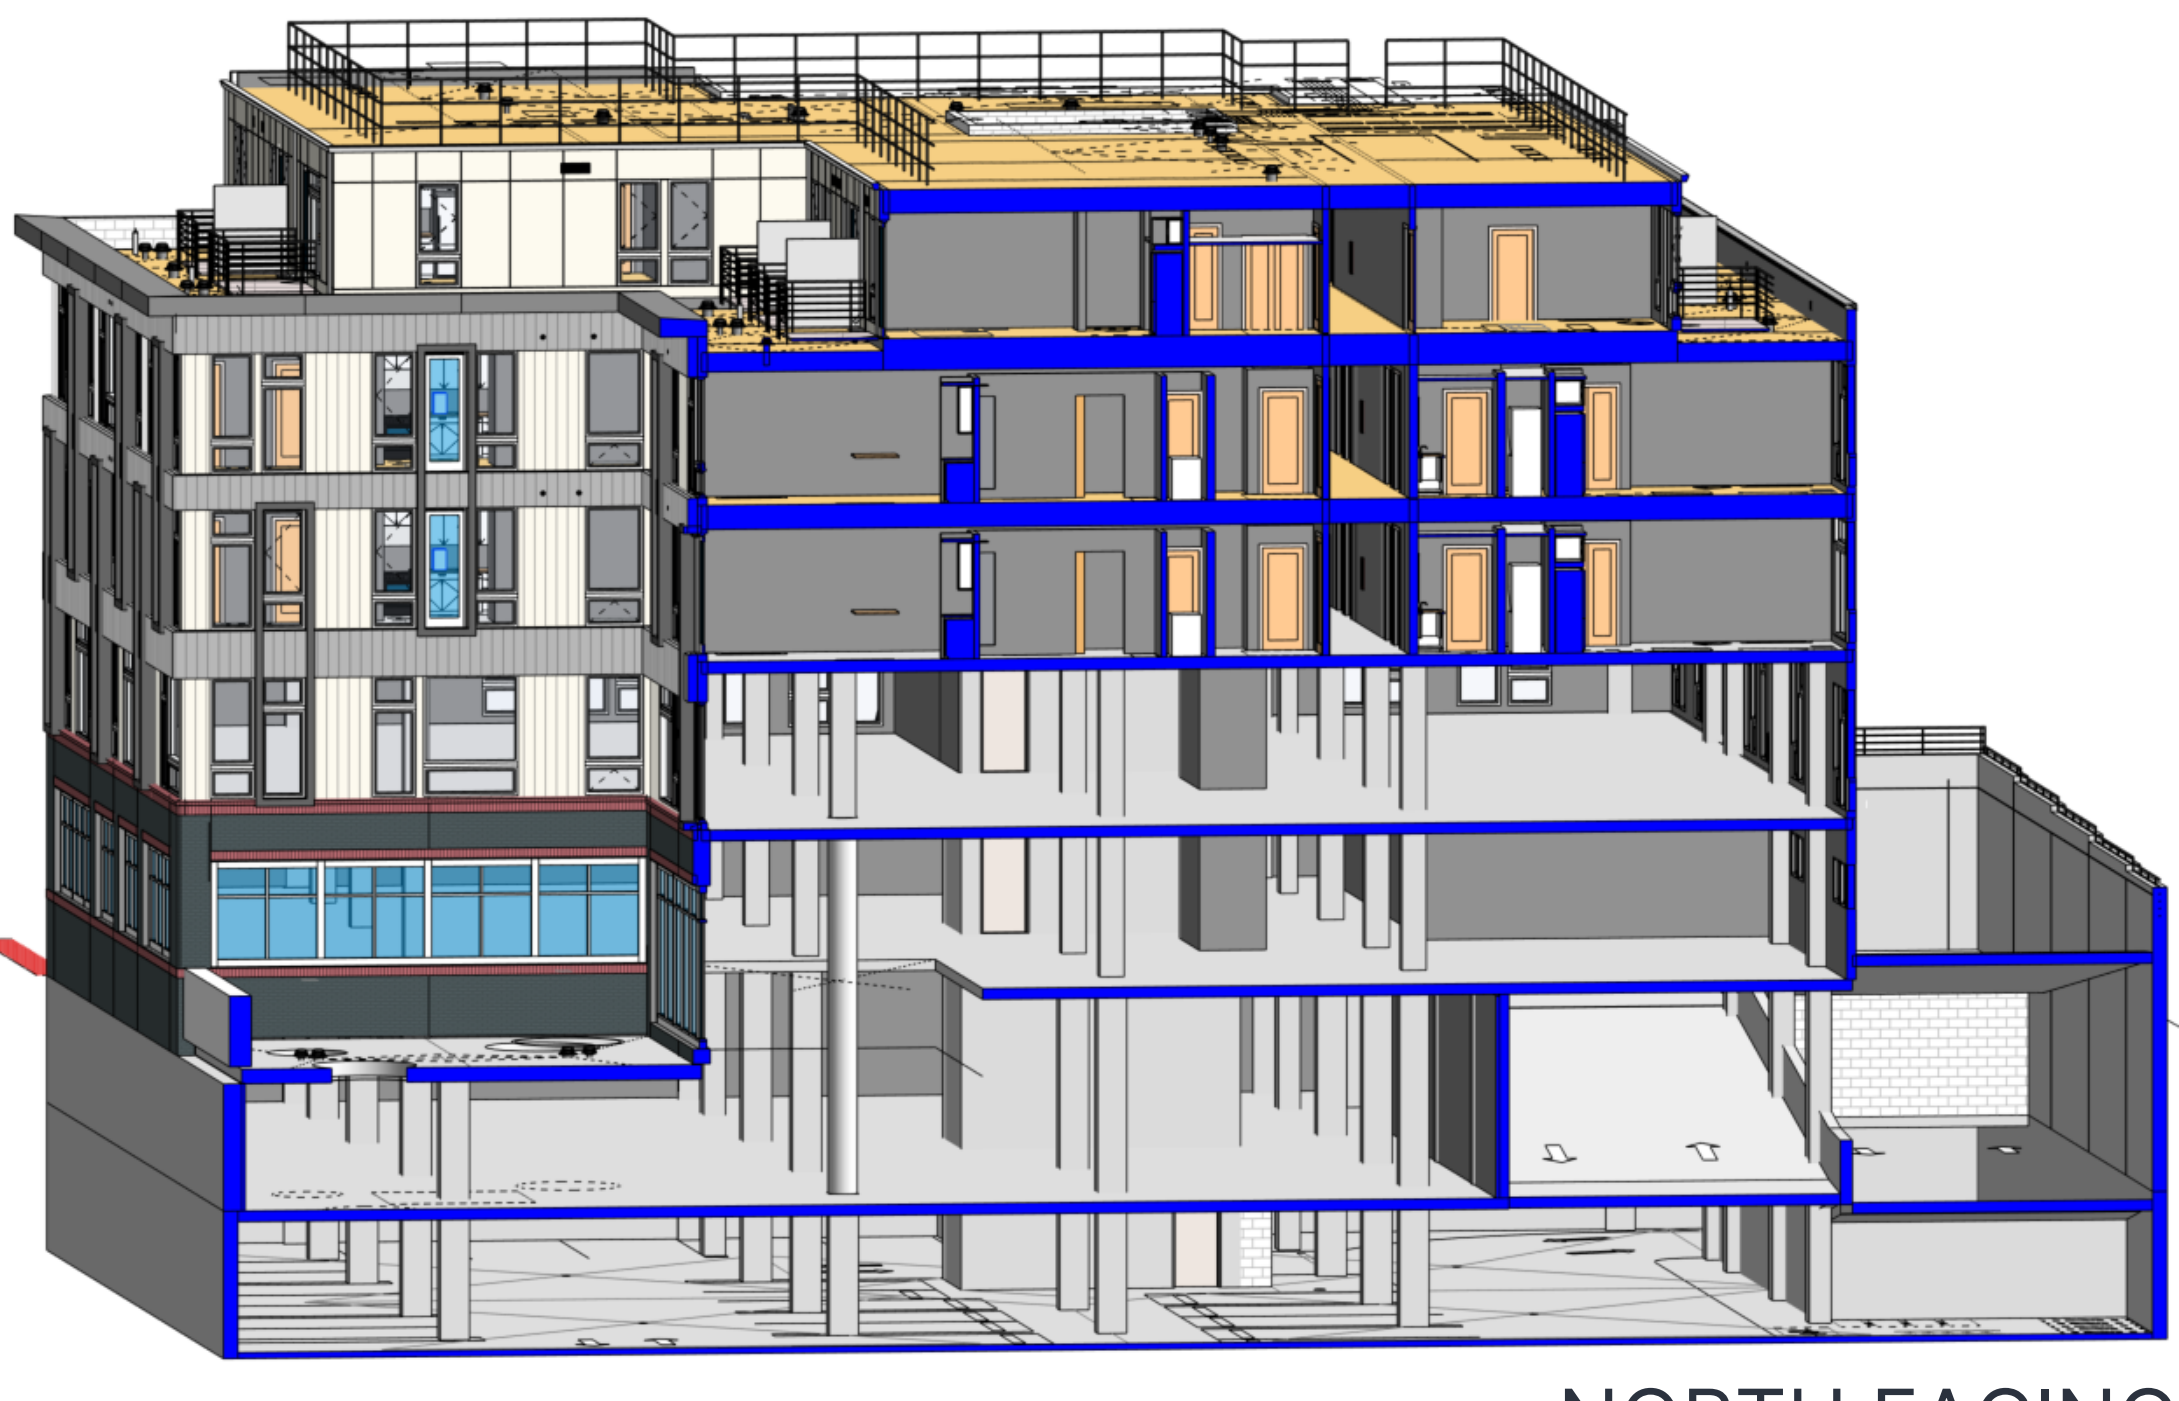

NORTH FACING

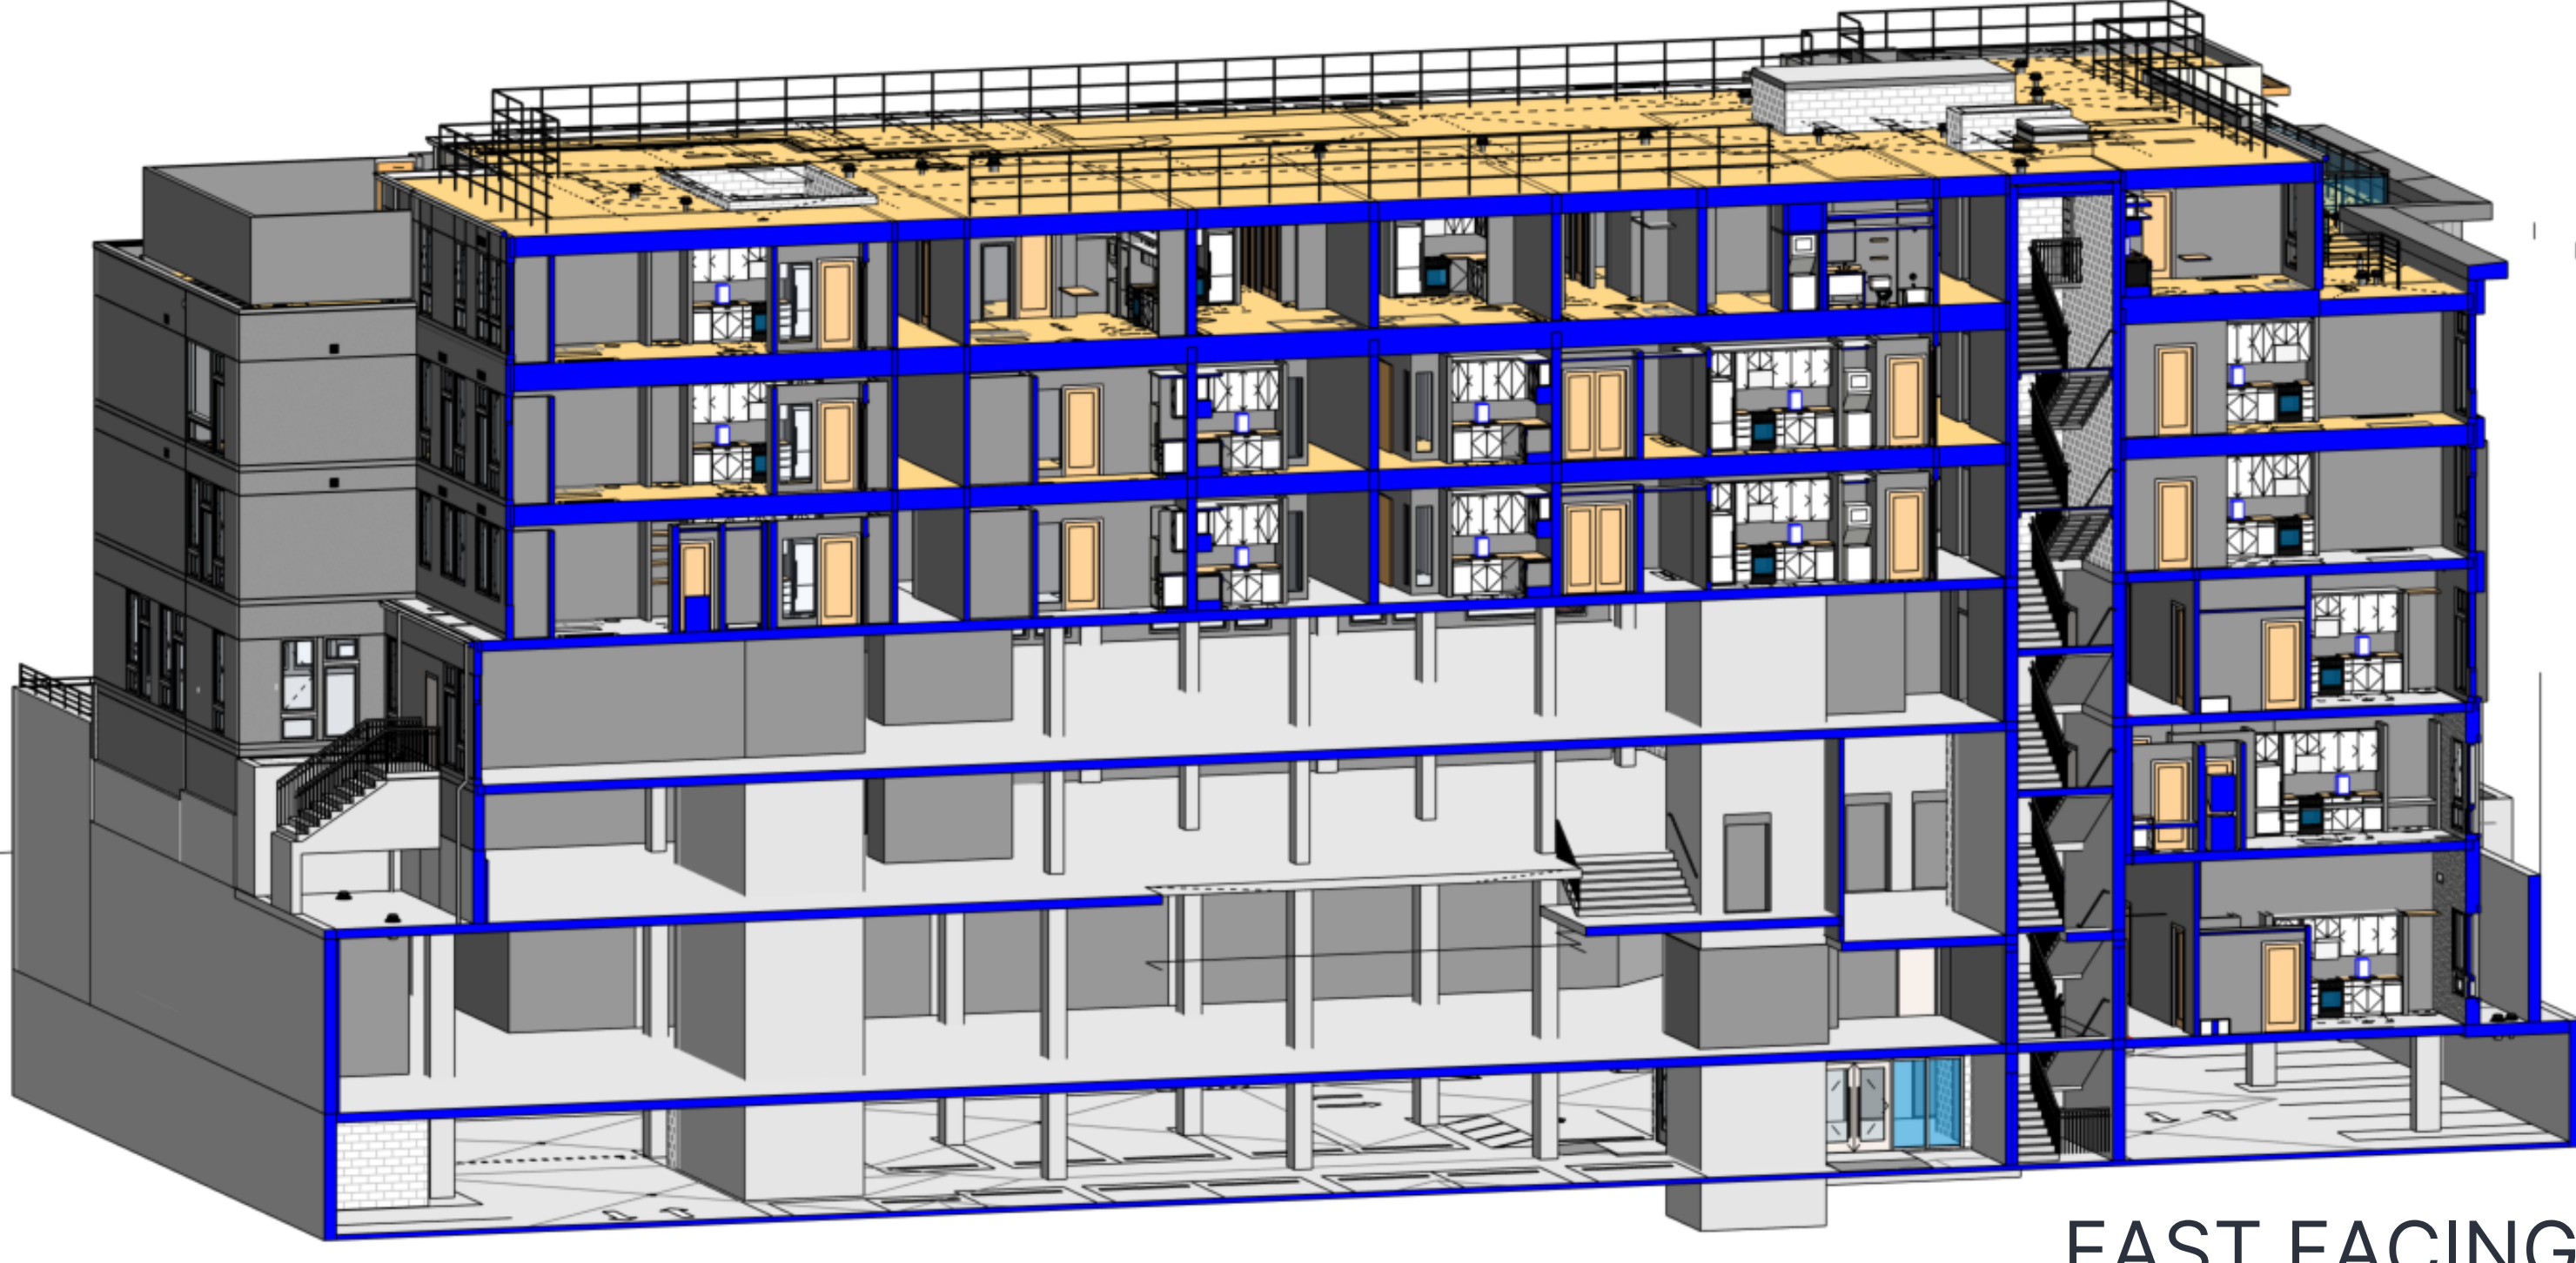

EAST FACING

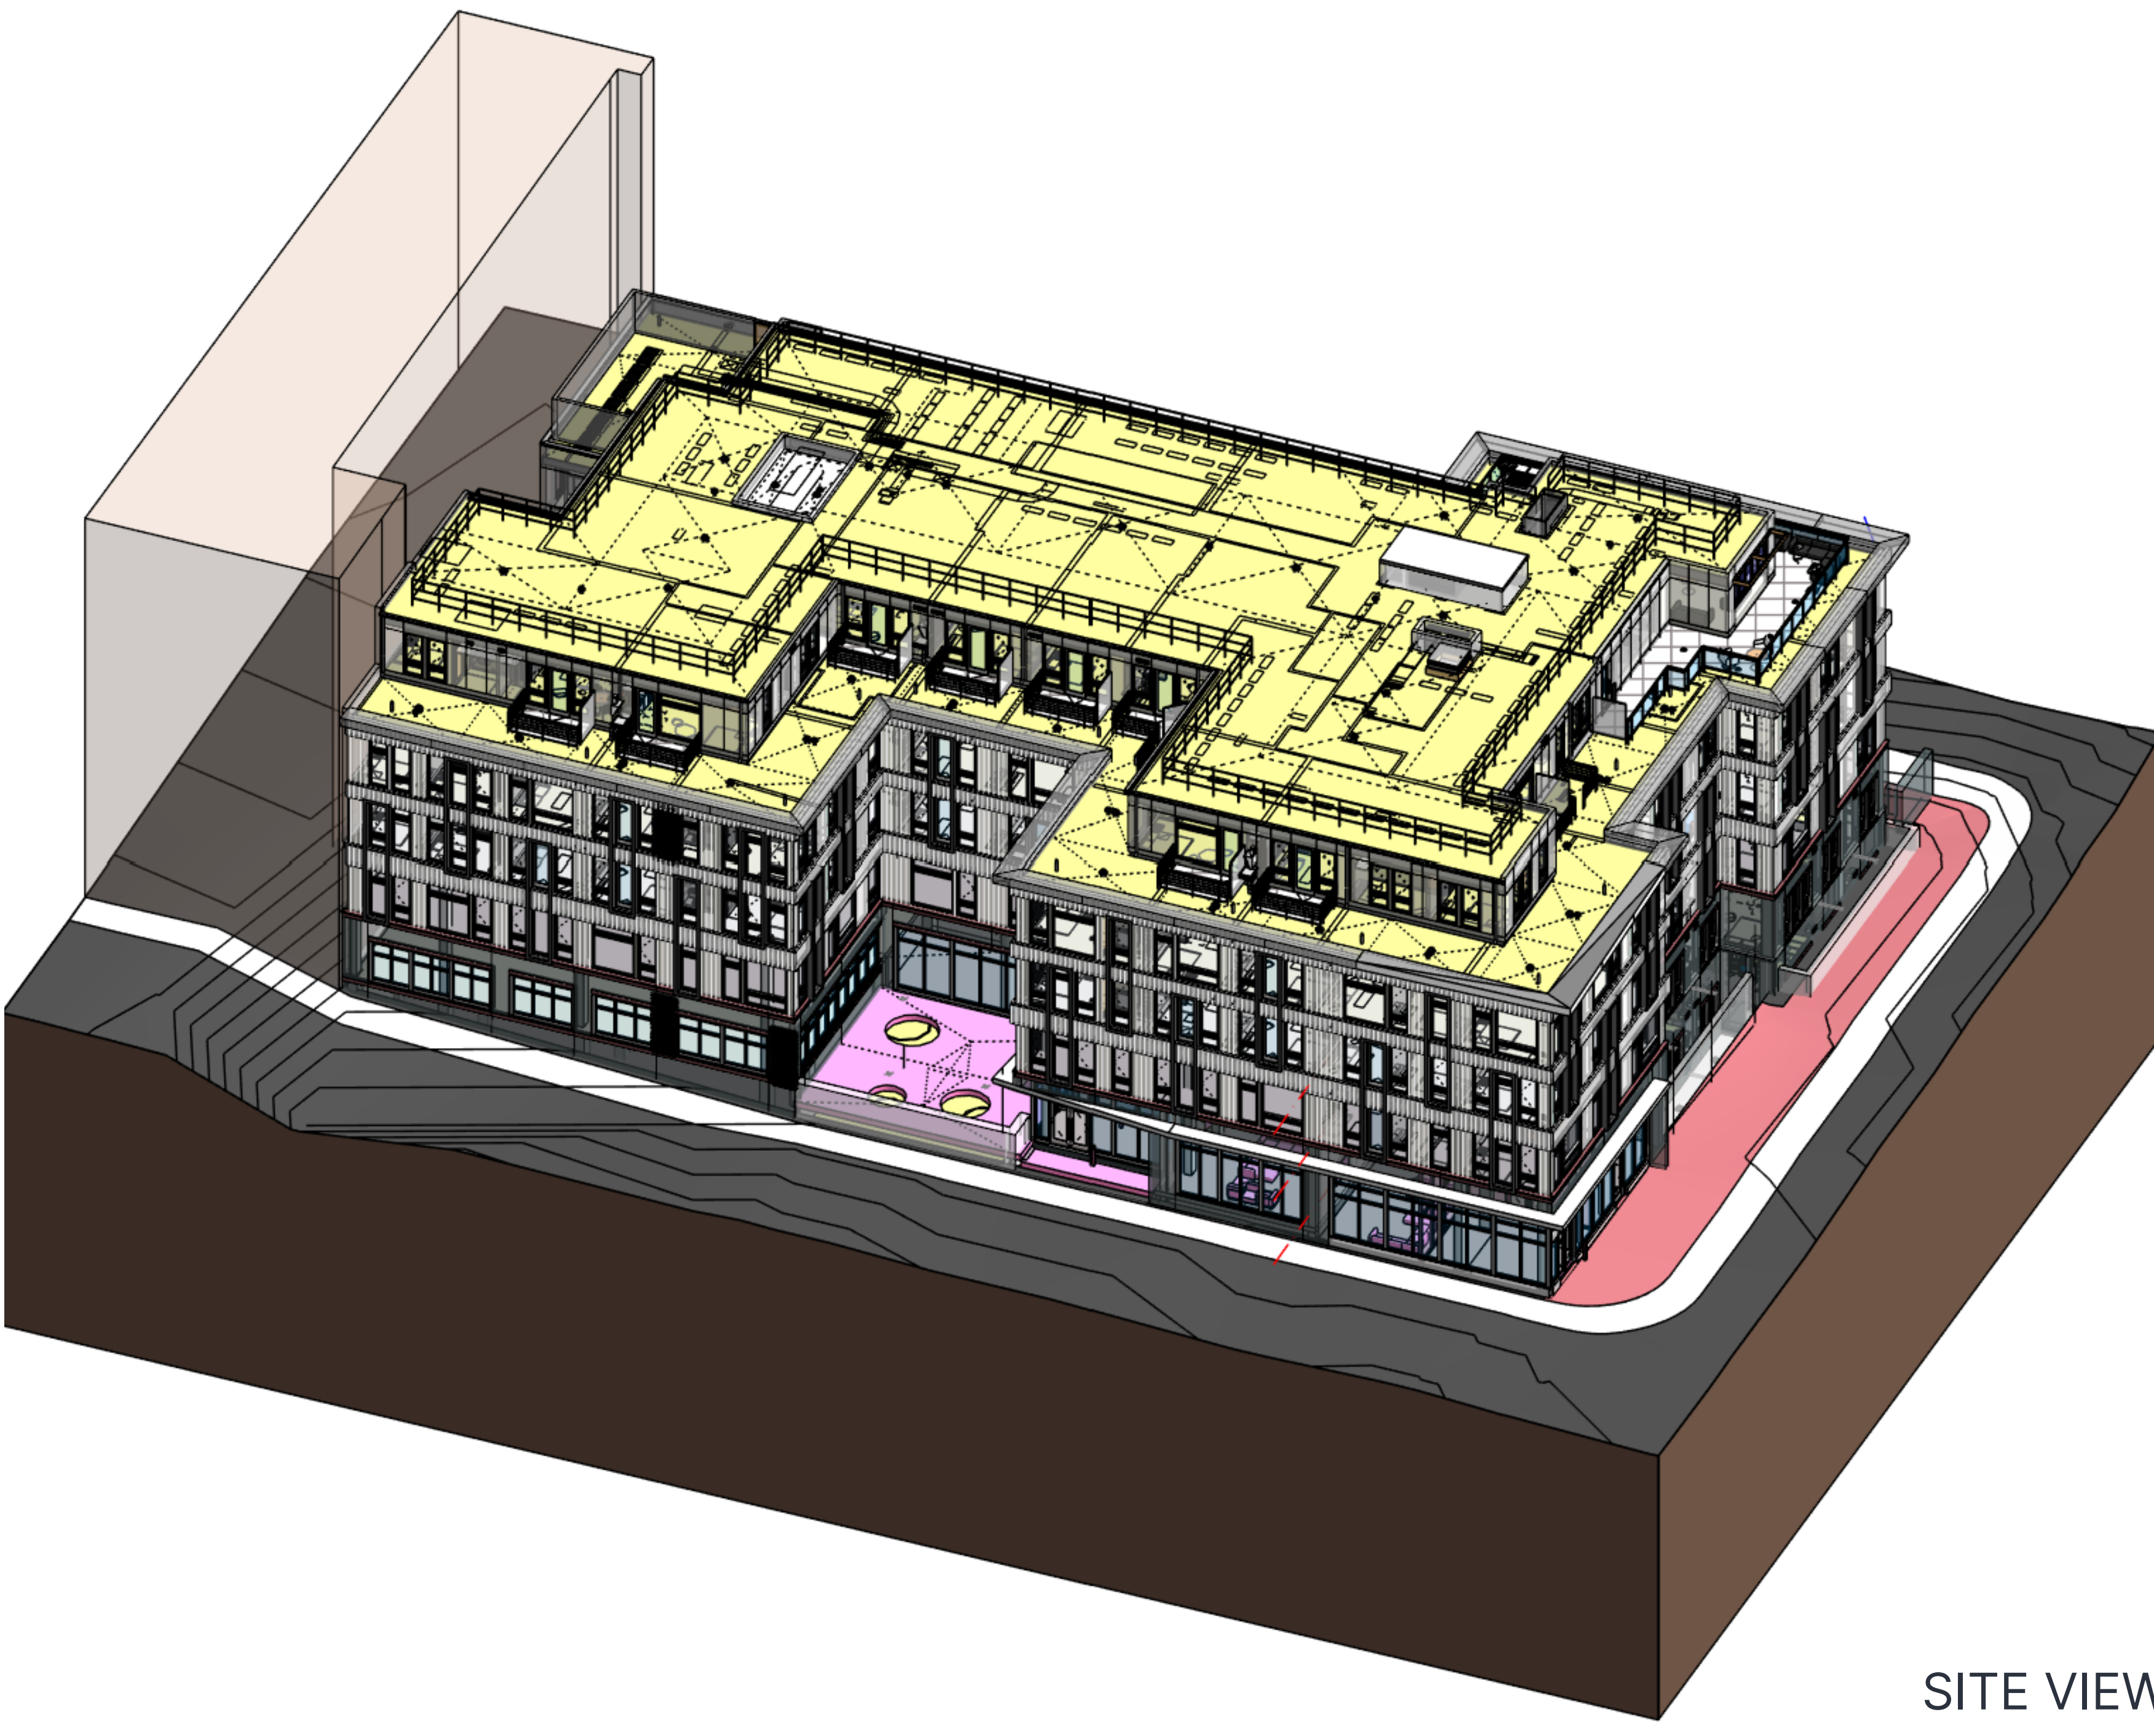

SITE VIEW




LIGHTING STUDY: COOL




LIGHTING STUDY: MED.




LIGHTING STUDY: WARM

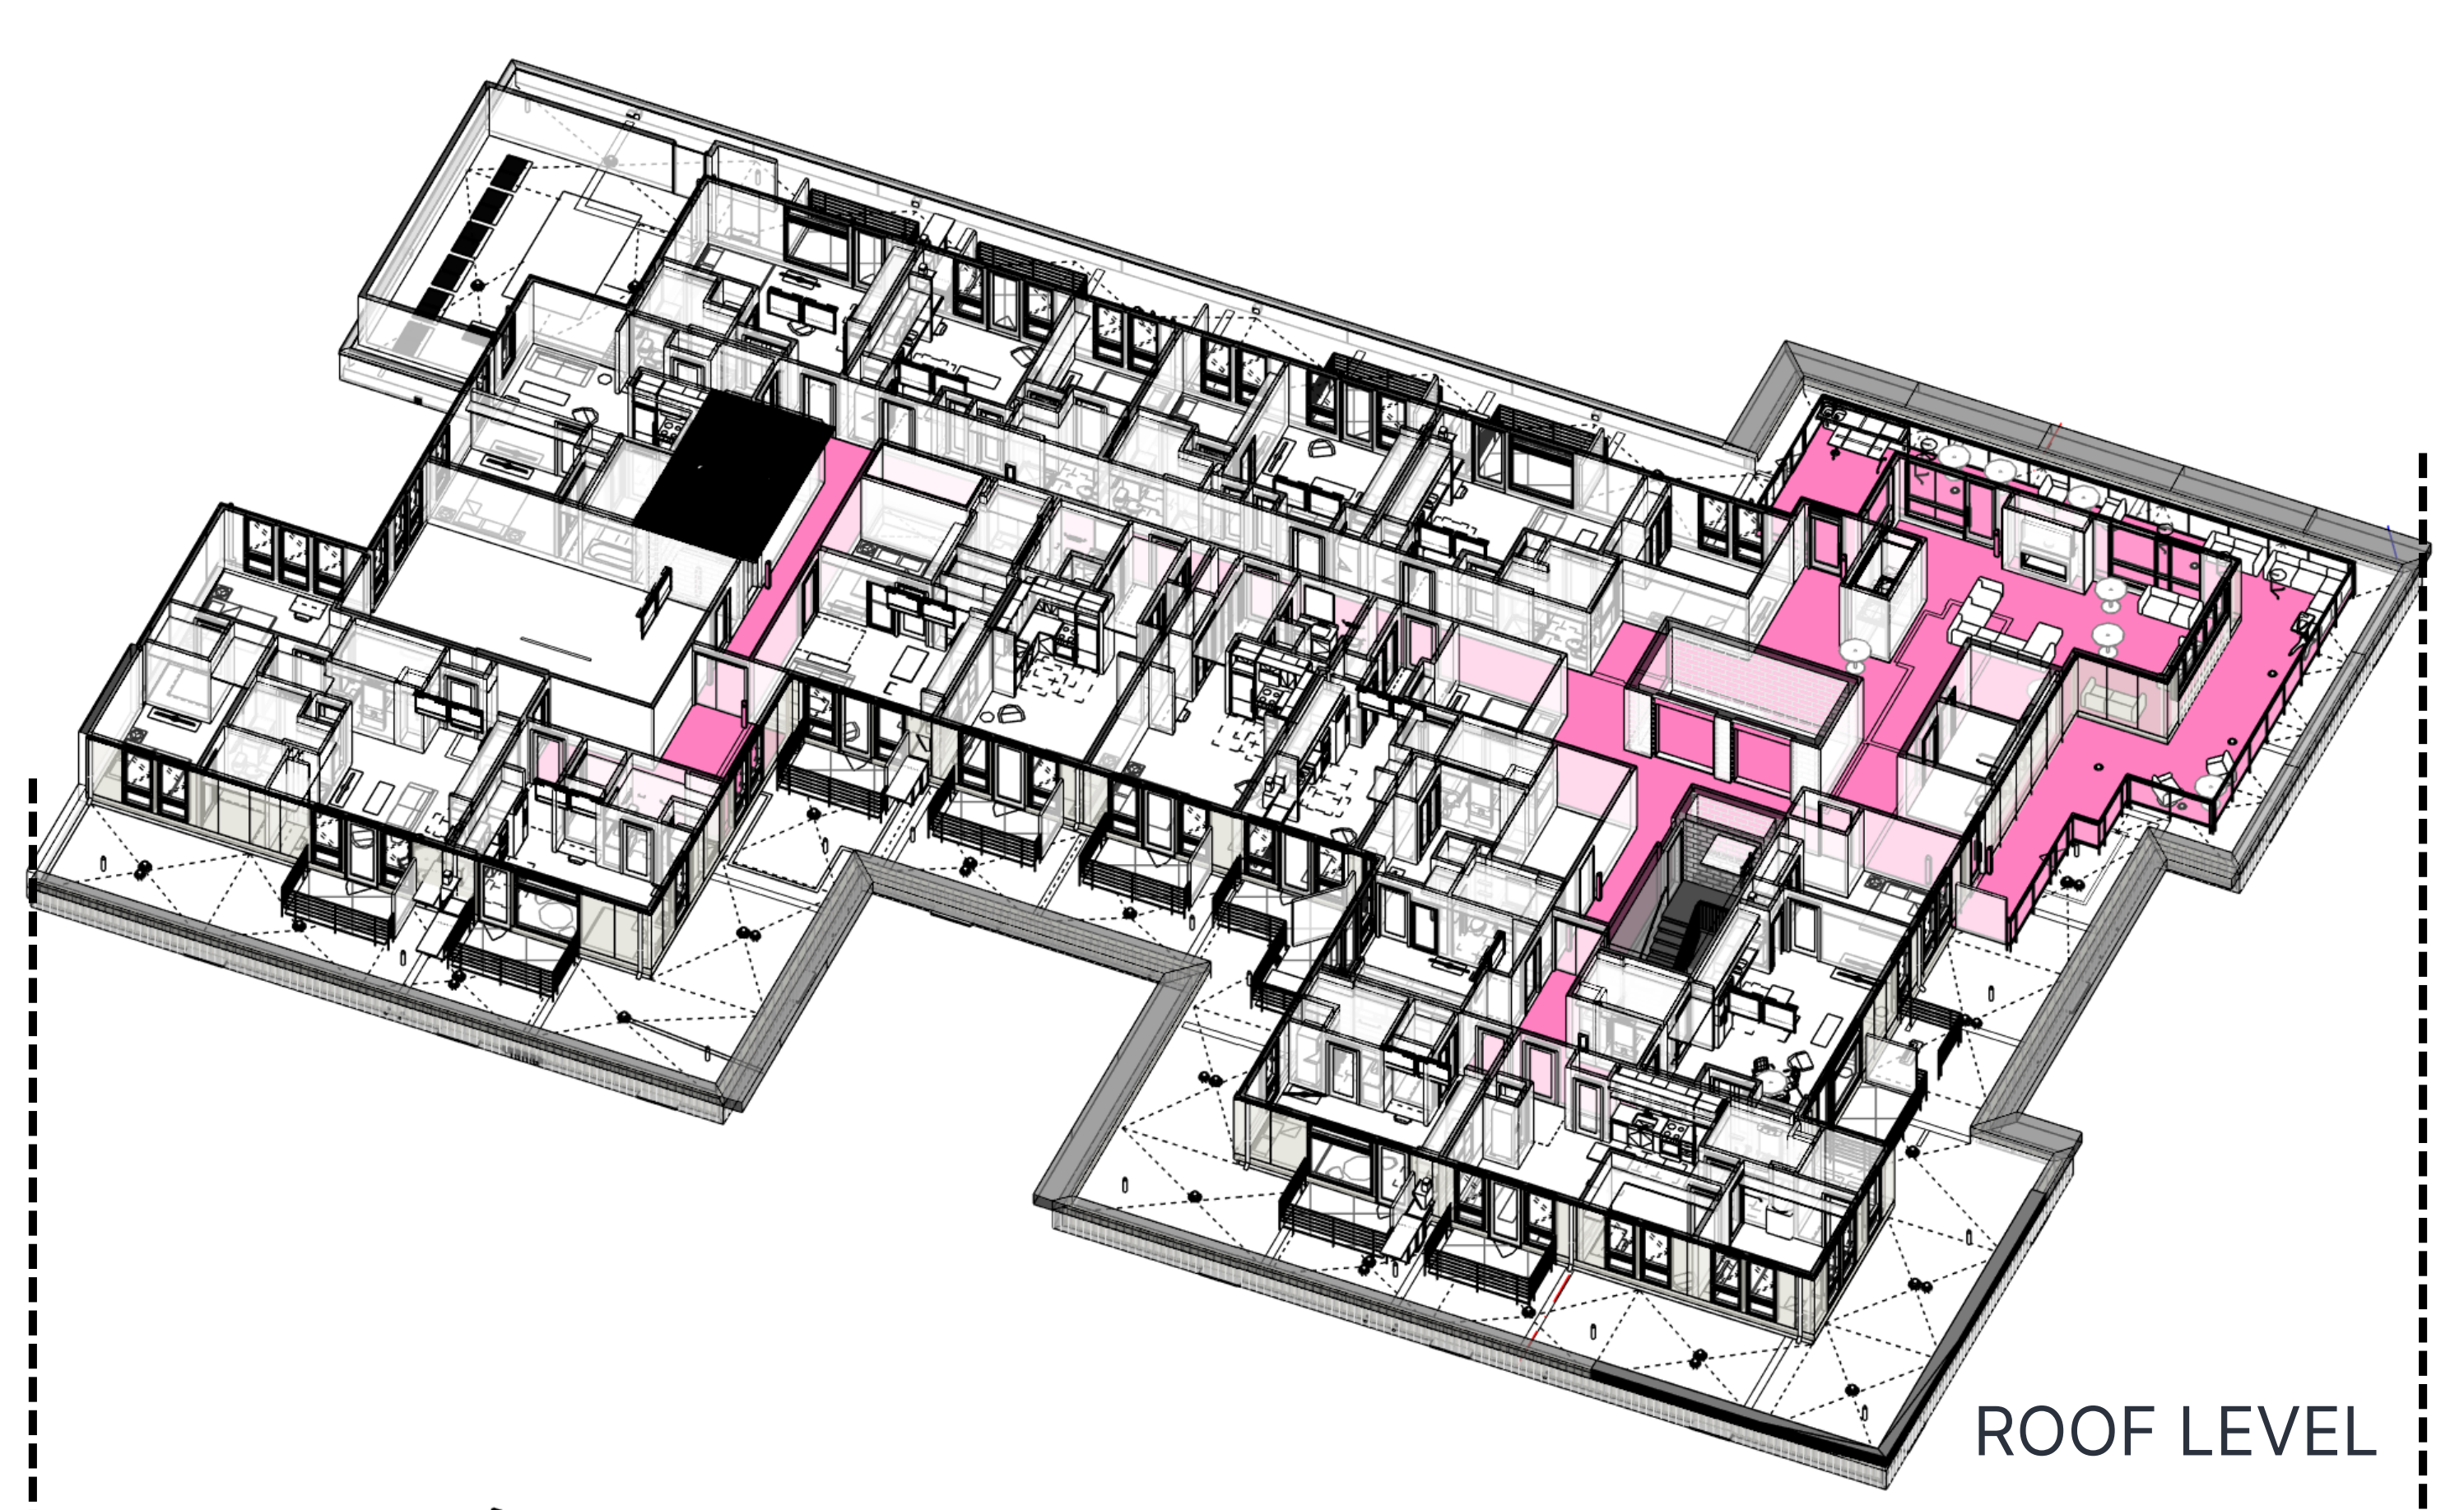


ROOF LEVEL

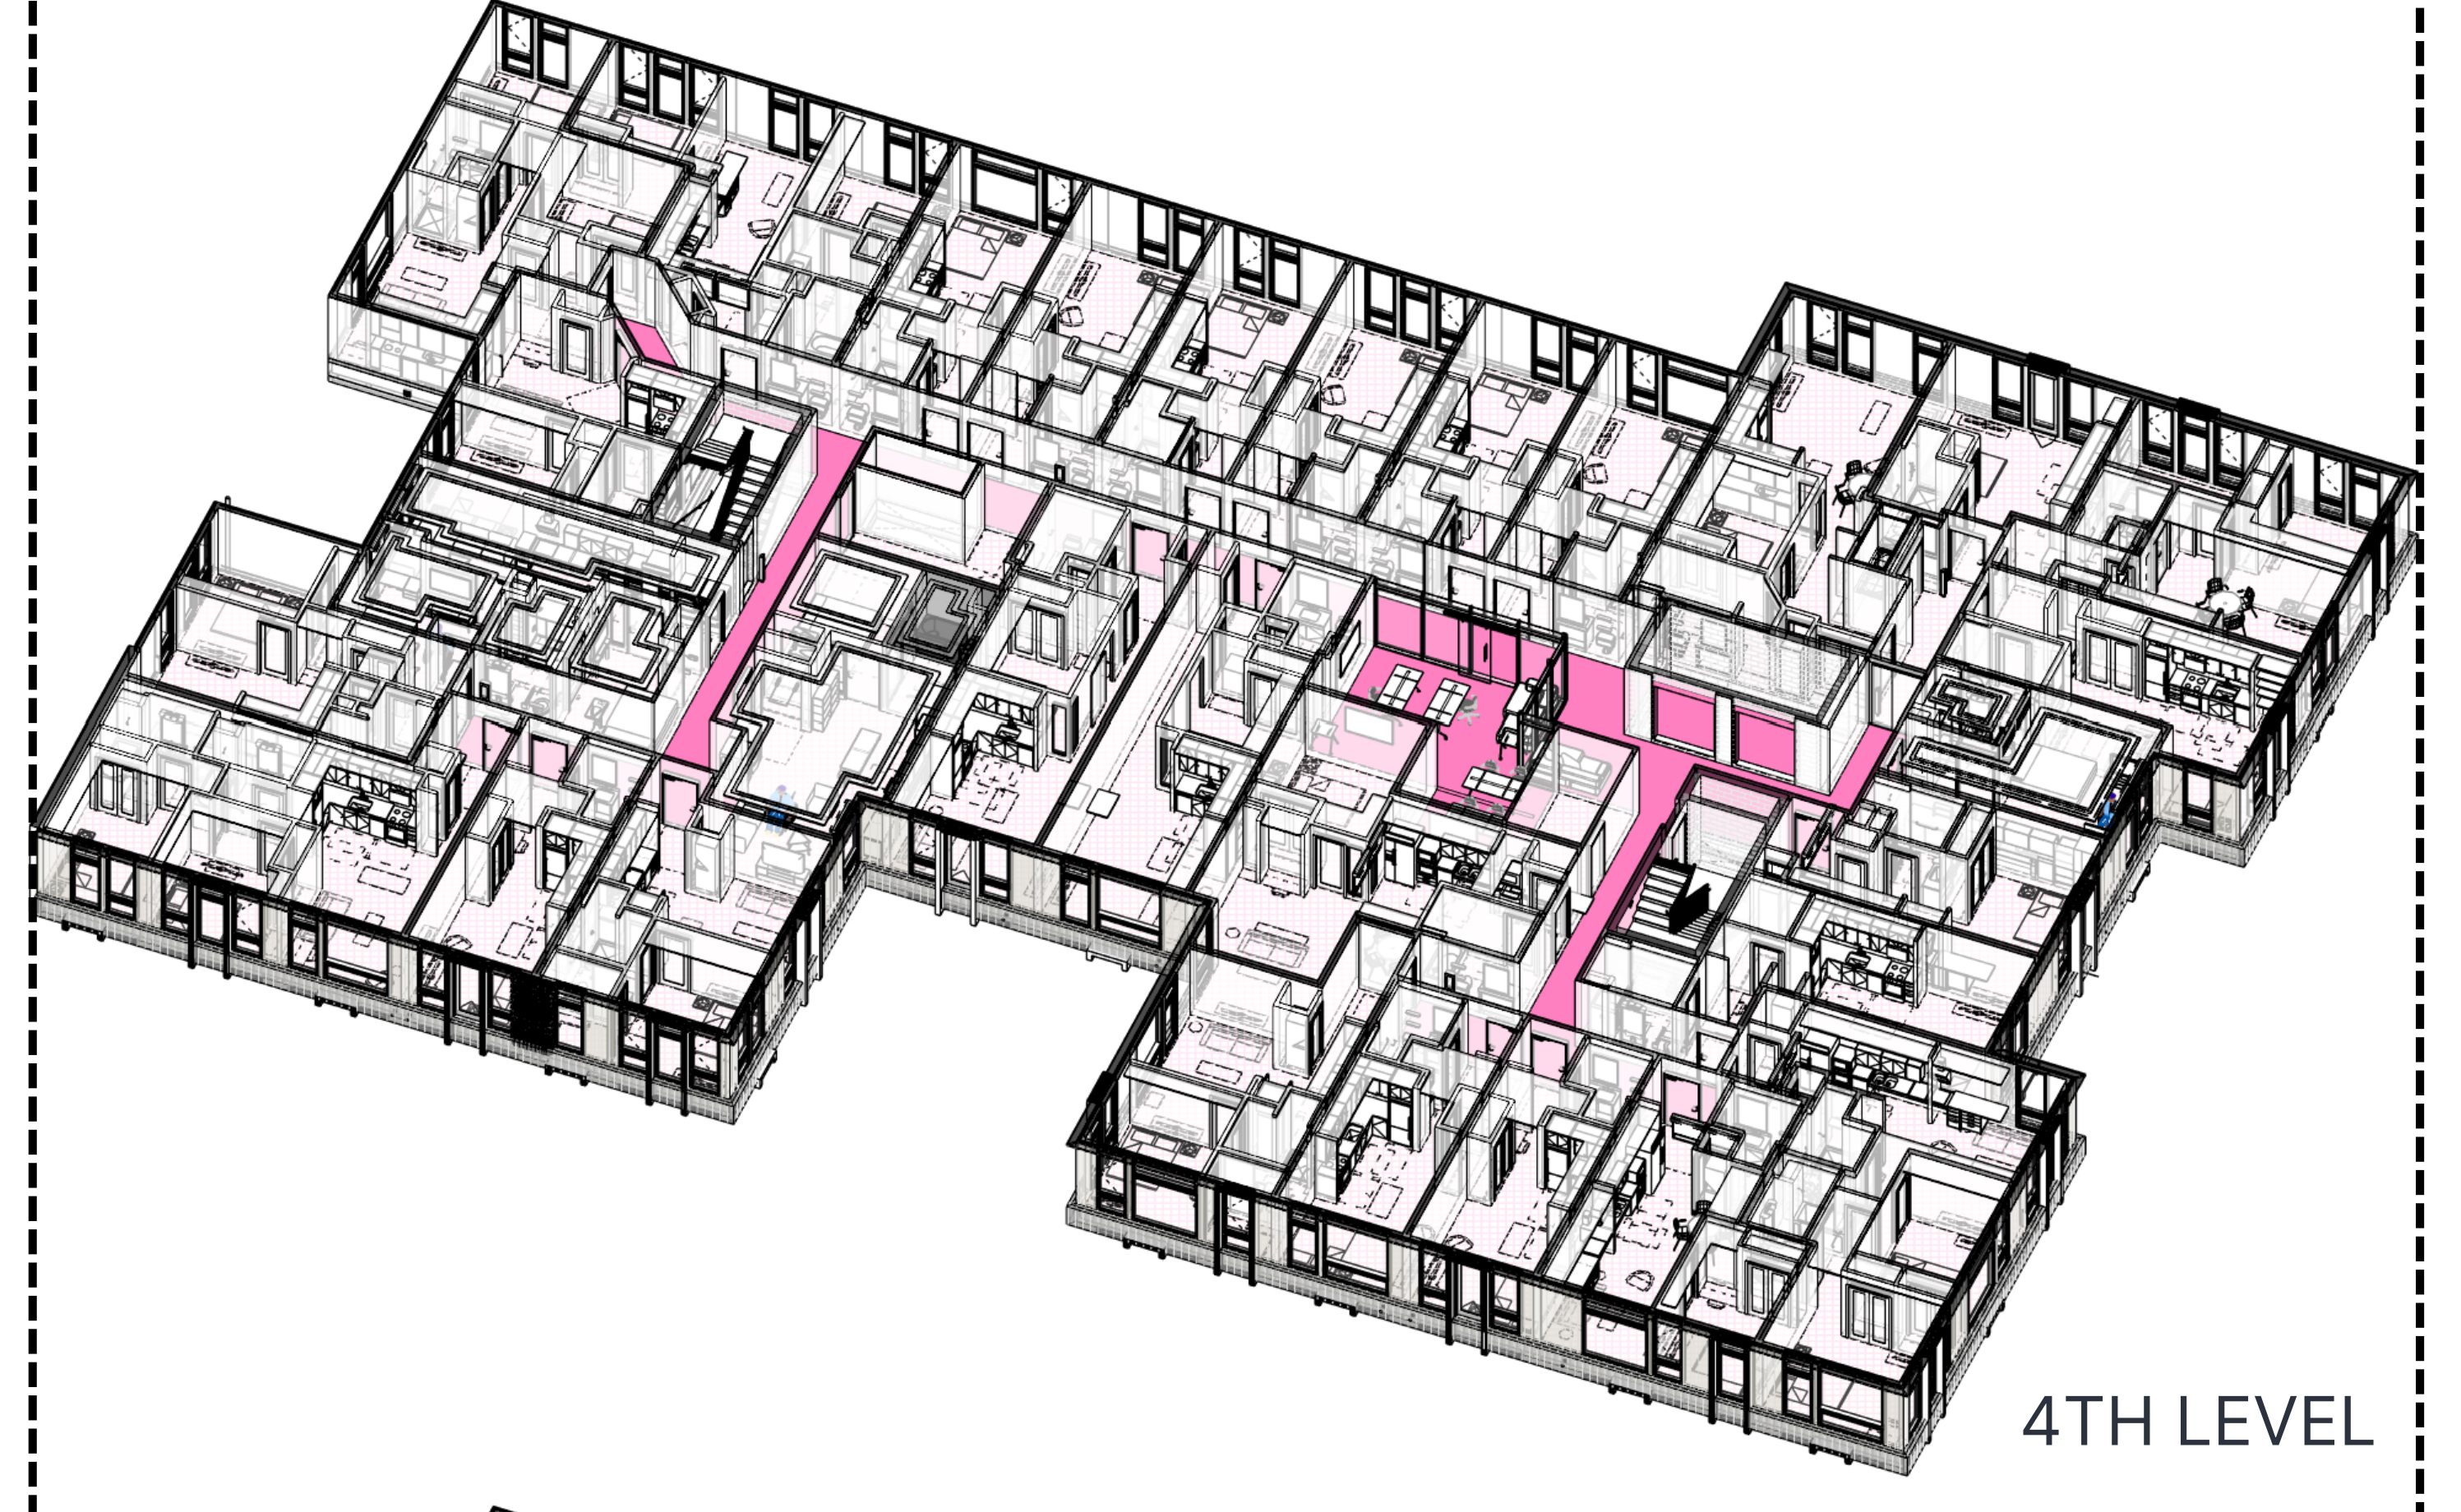

4TH LEVEL

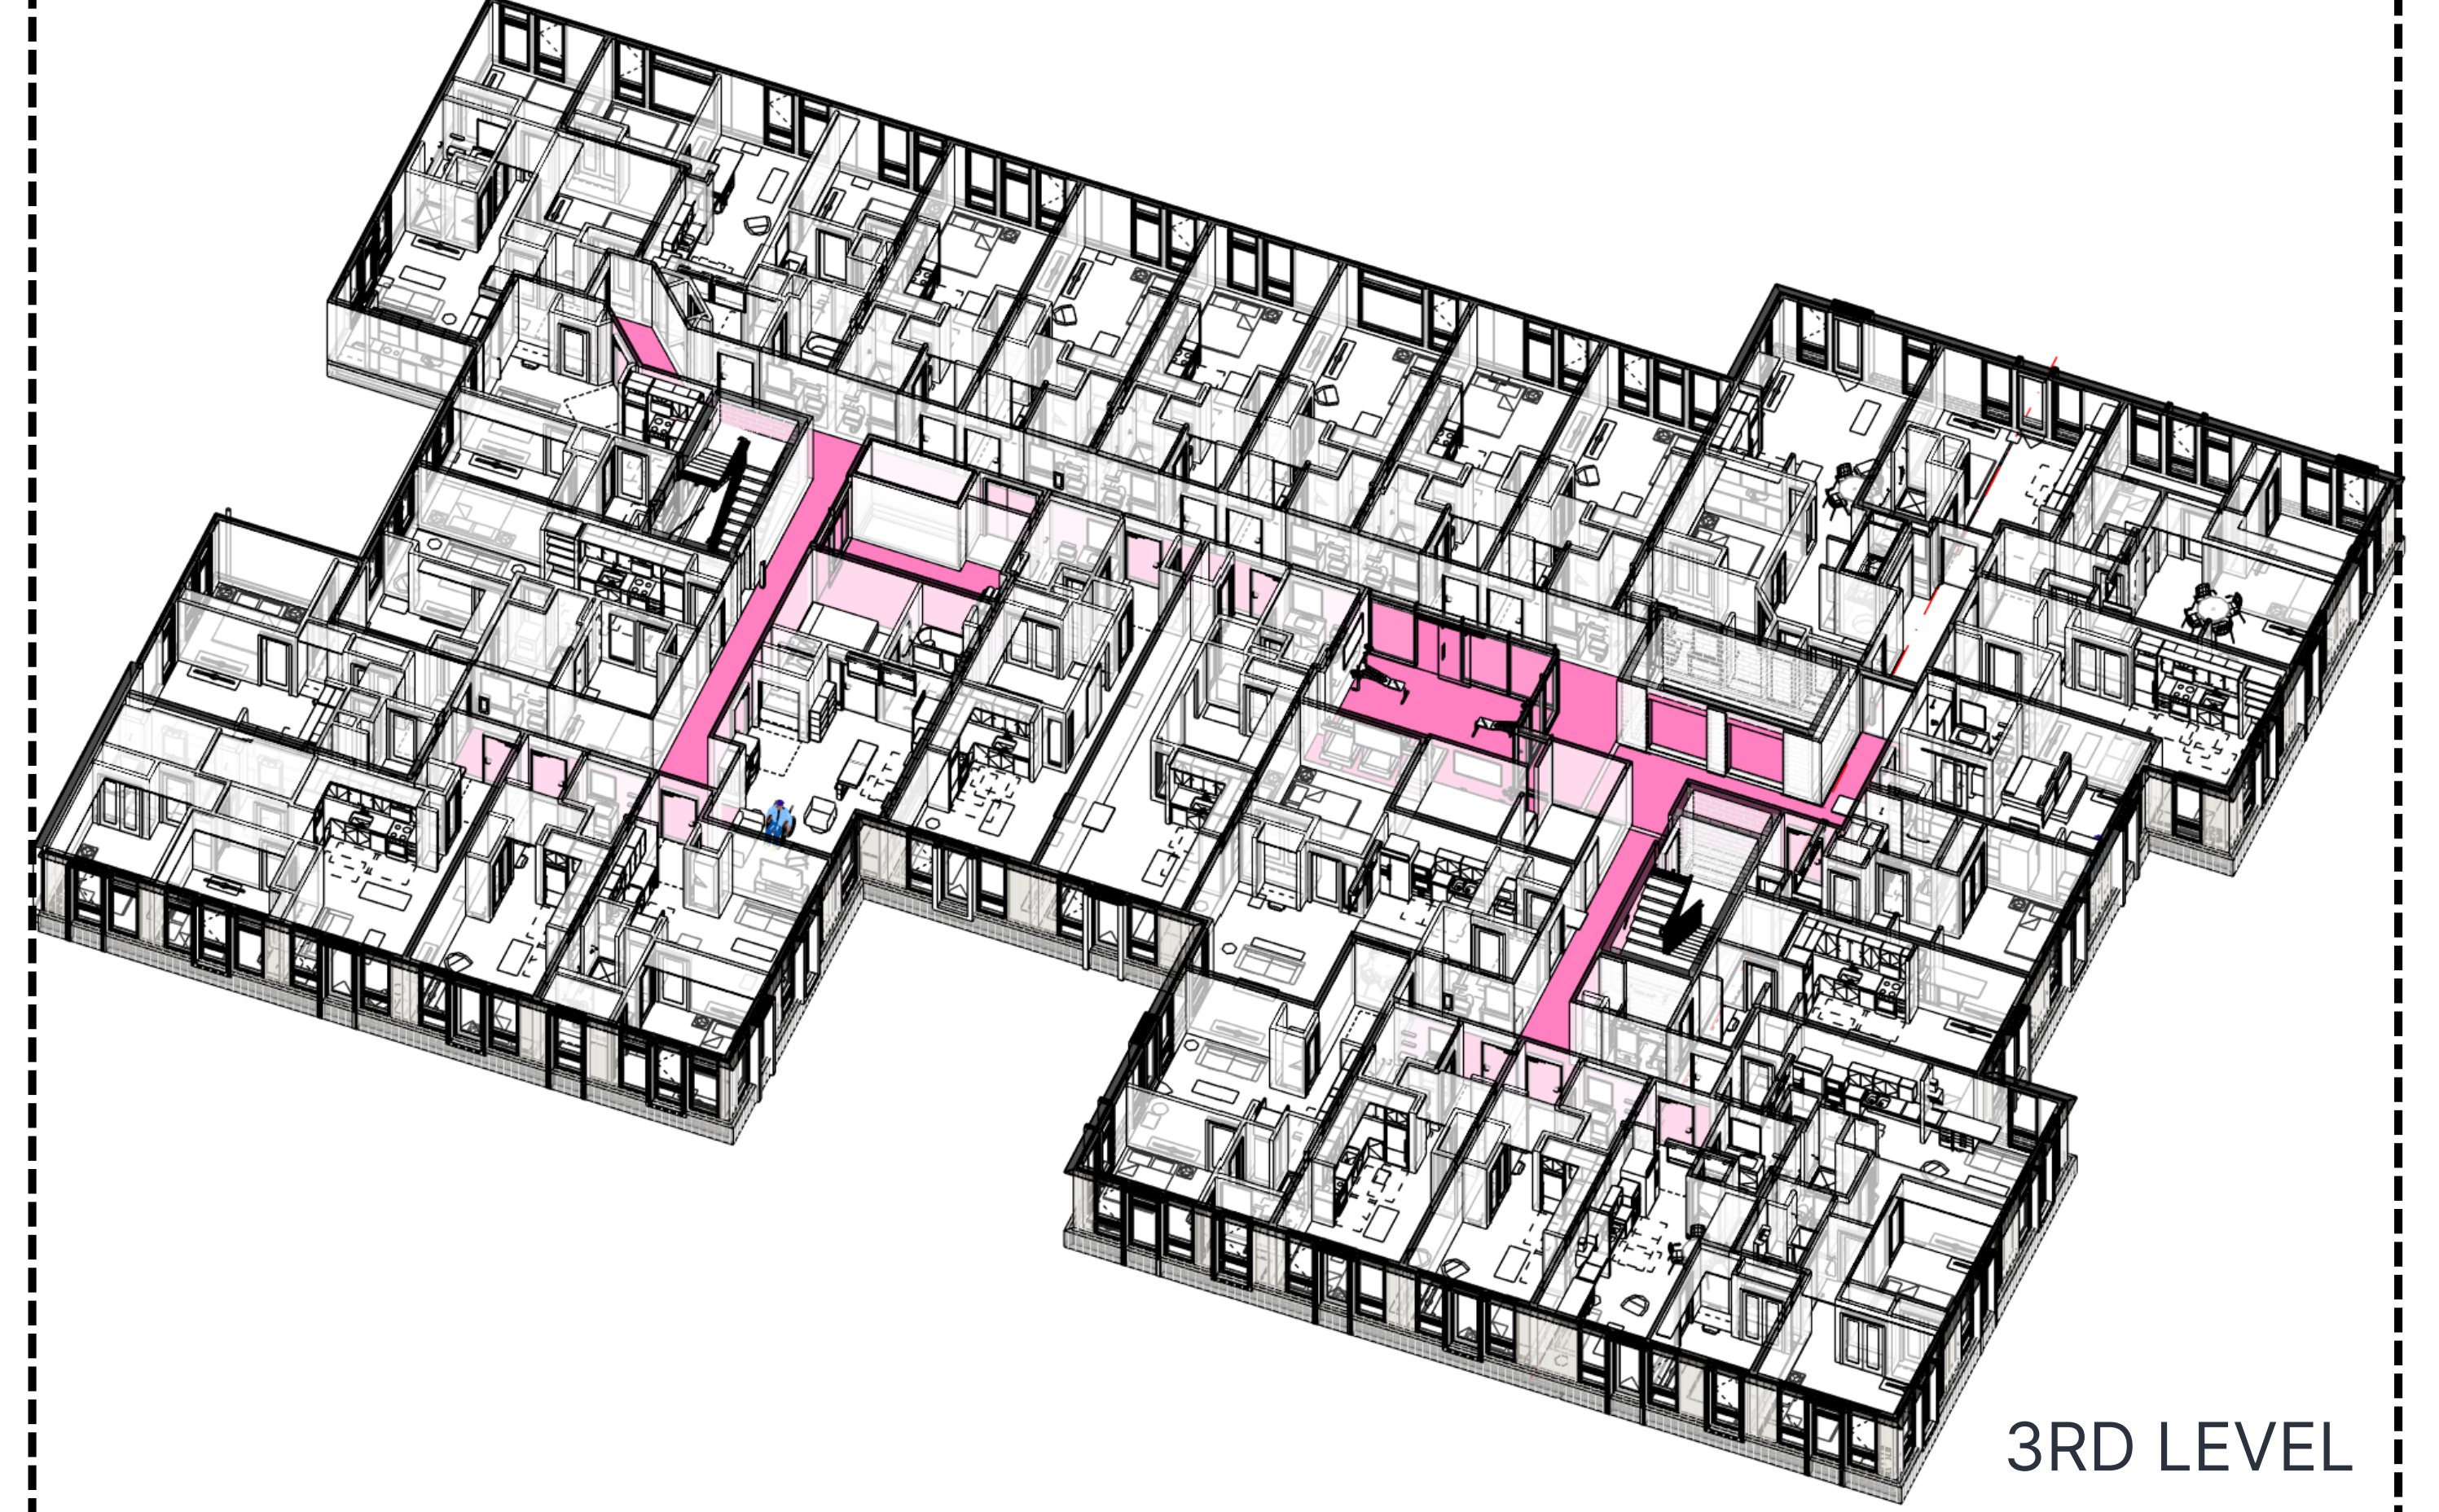

3RD LEVEL

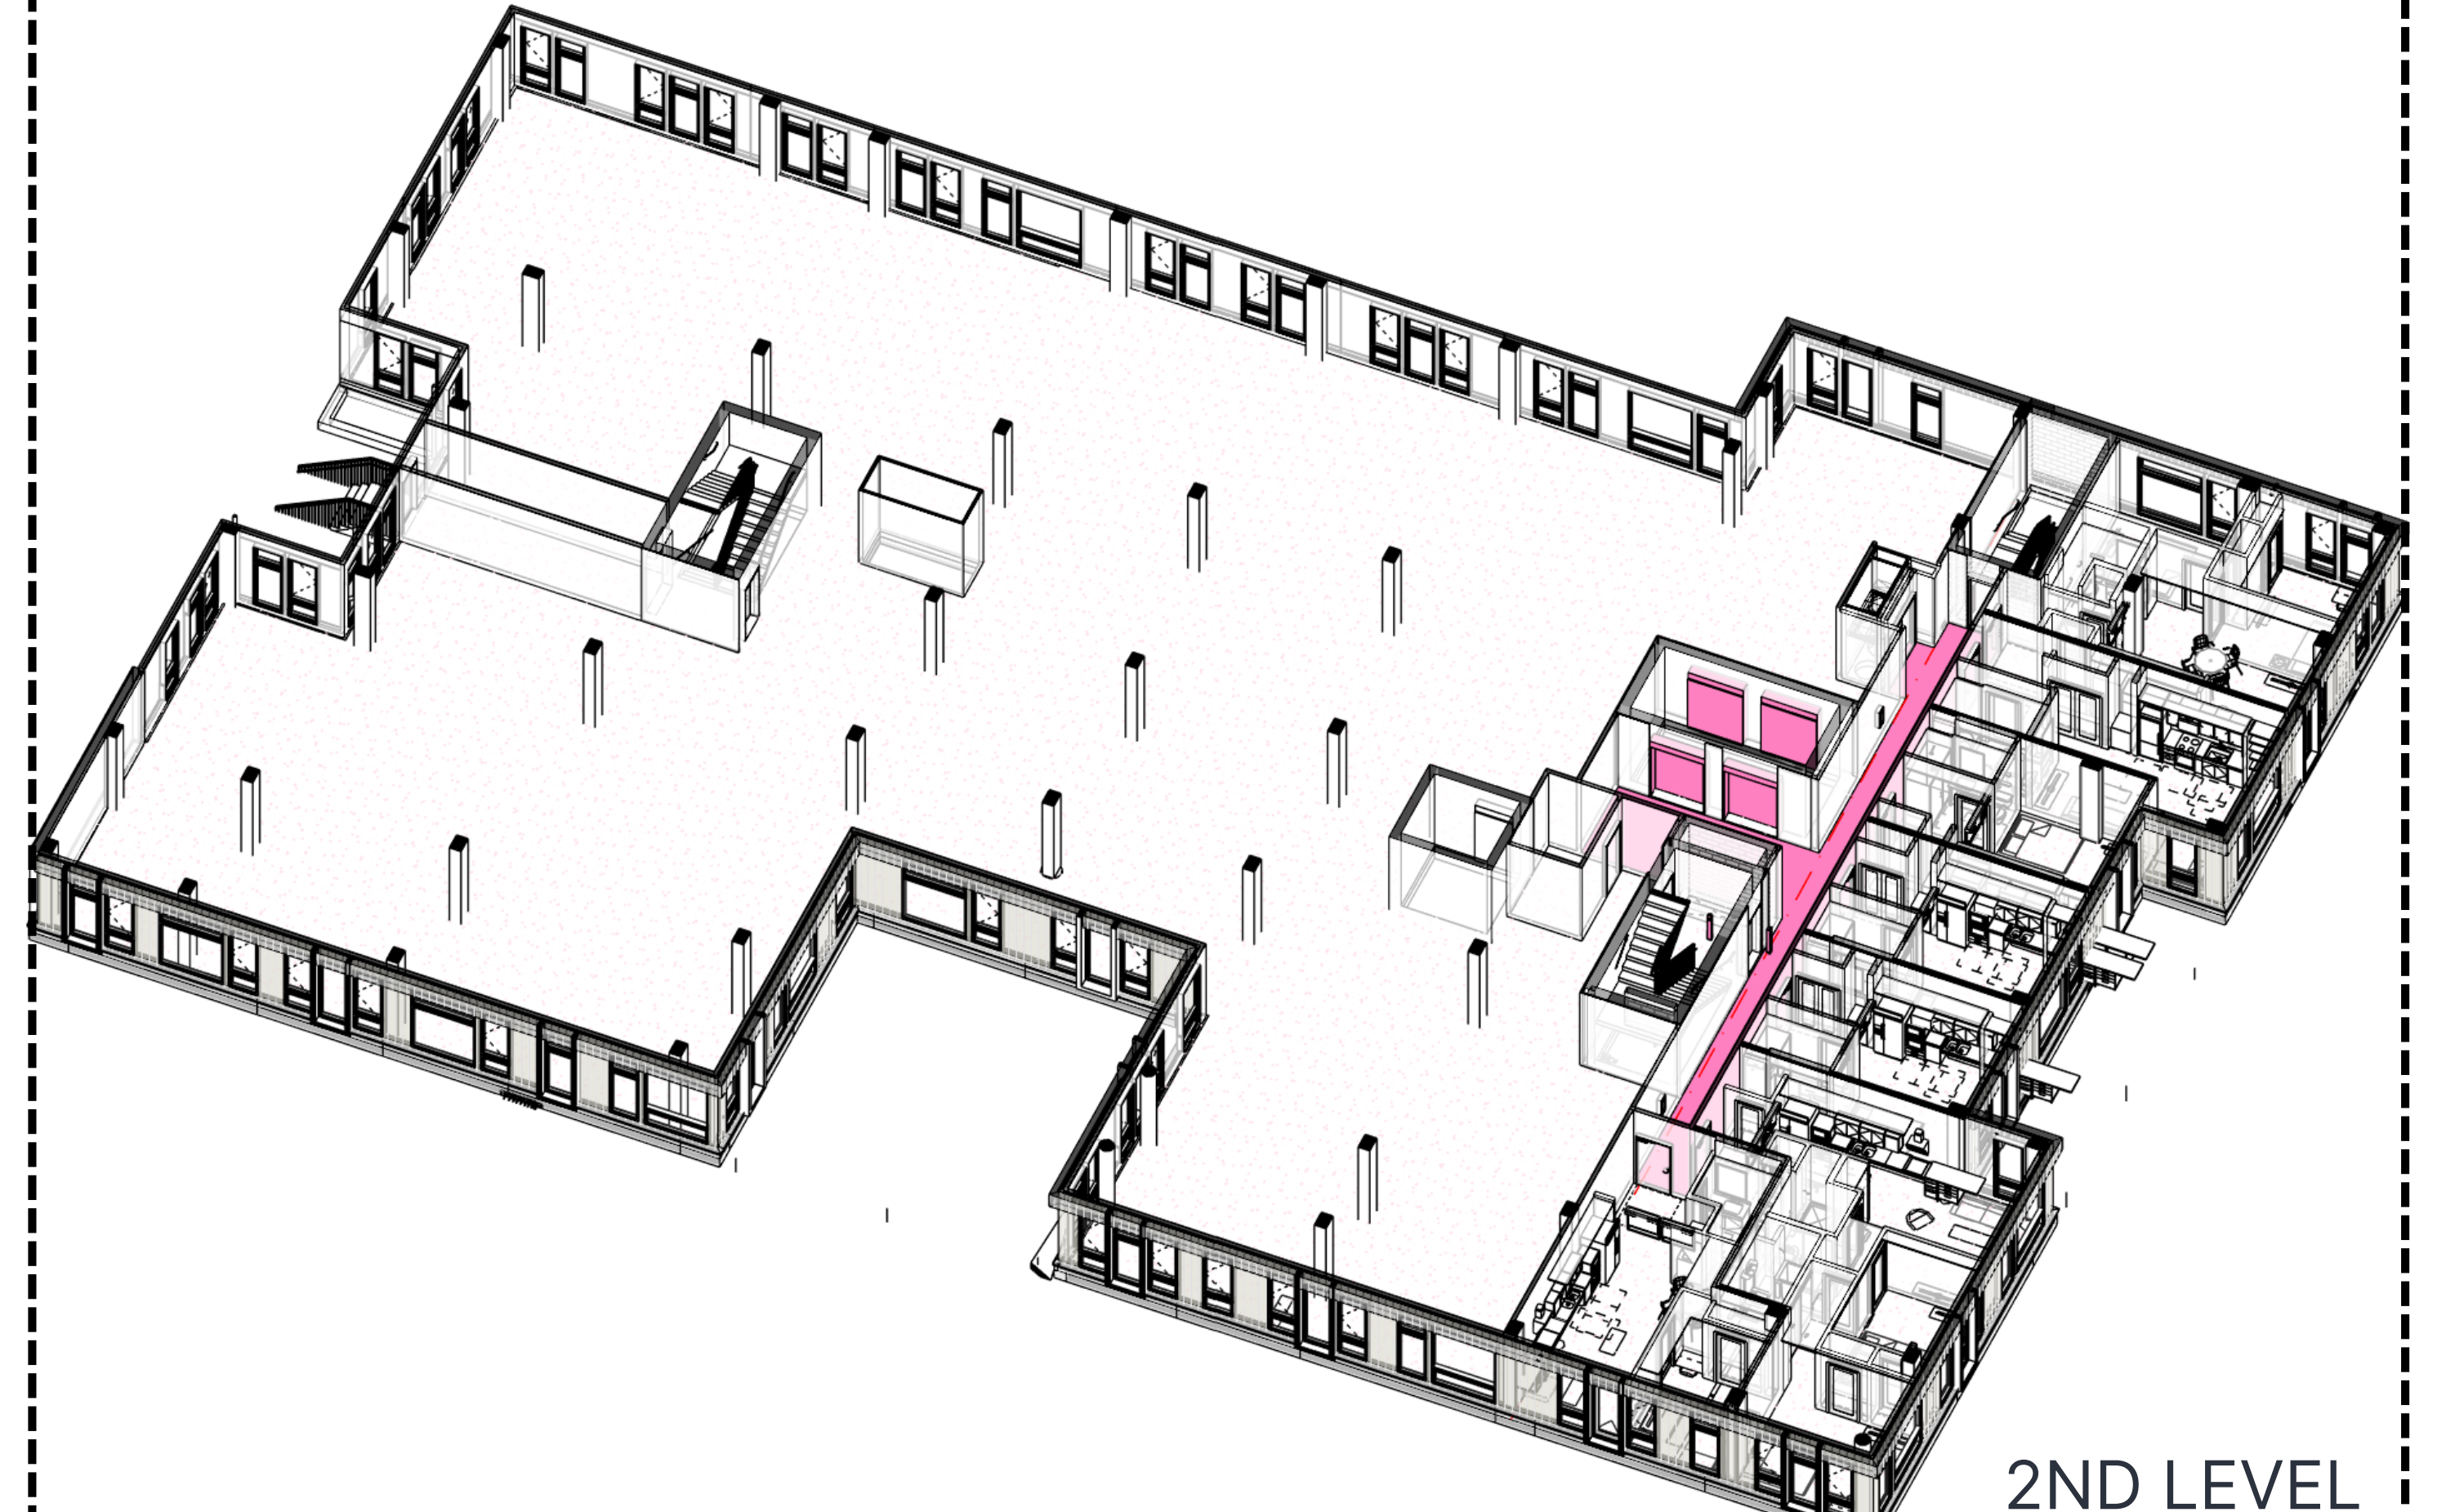


2ND LEVEL



1ST LEVEL



LOWER LEVEL

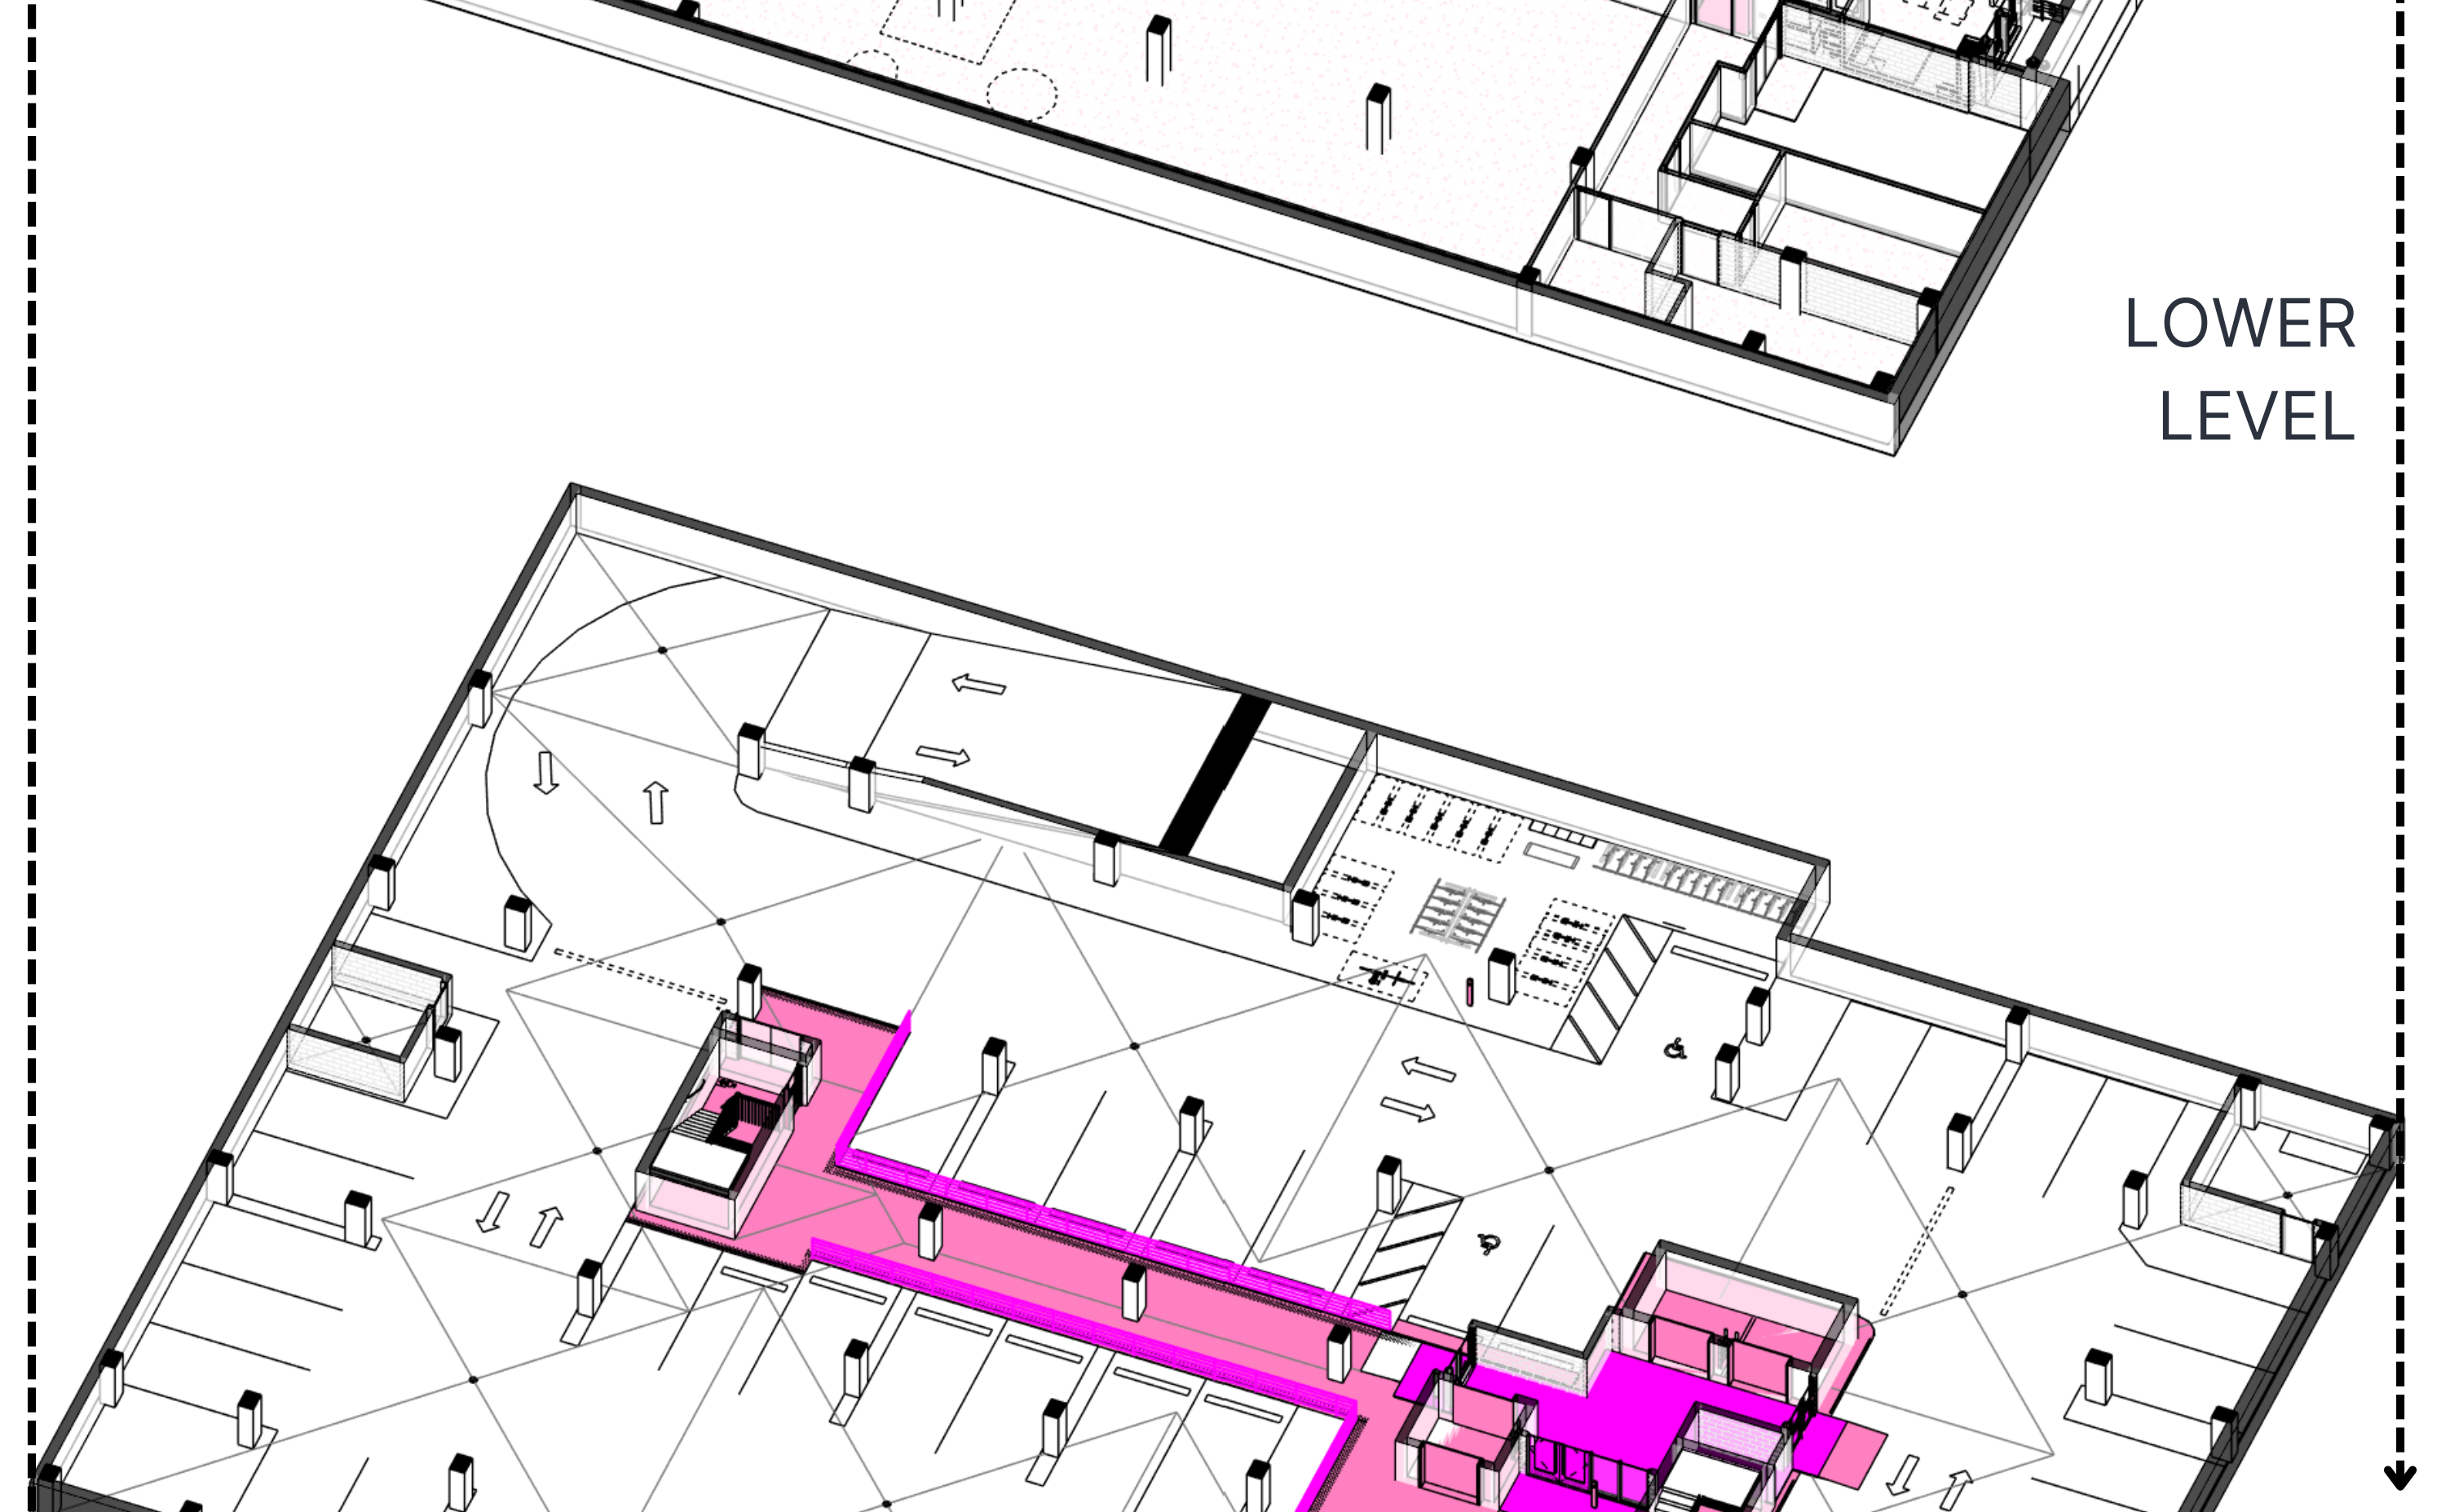

PARKING LEVEL